


TWELFTH STREET

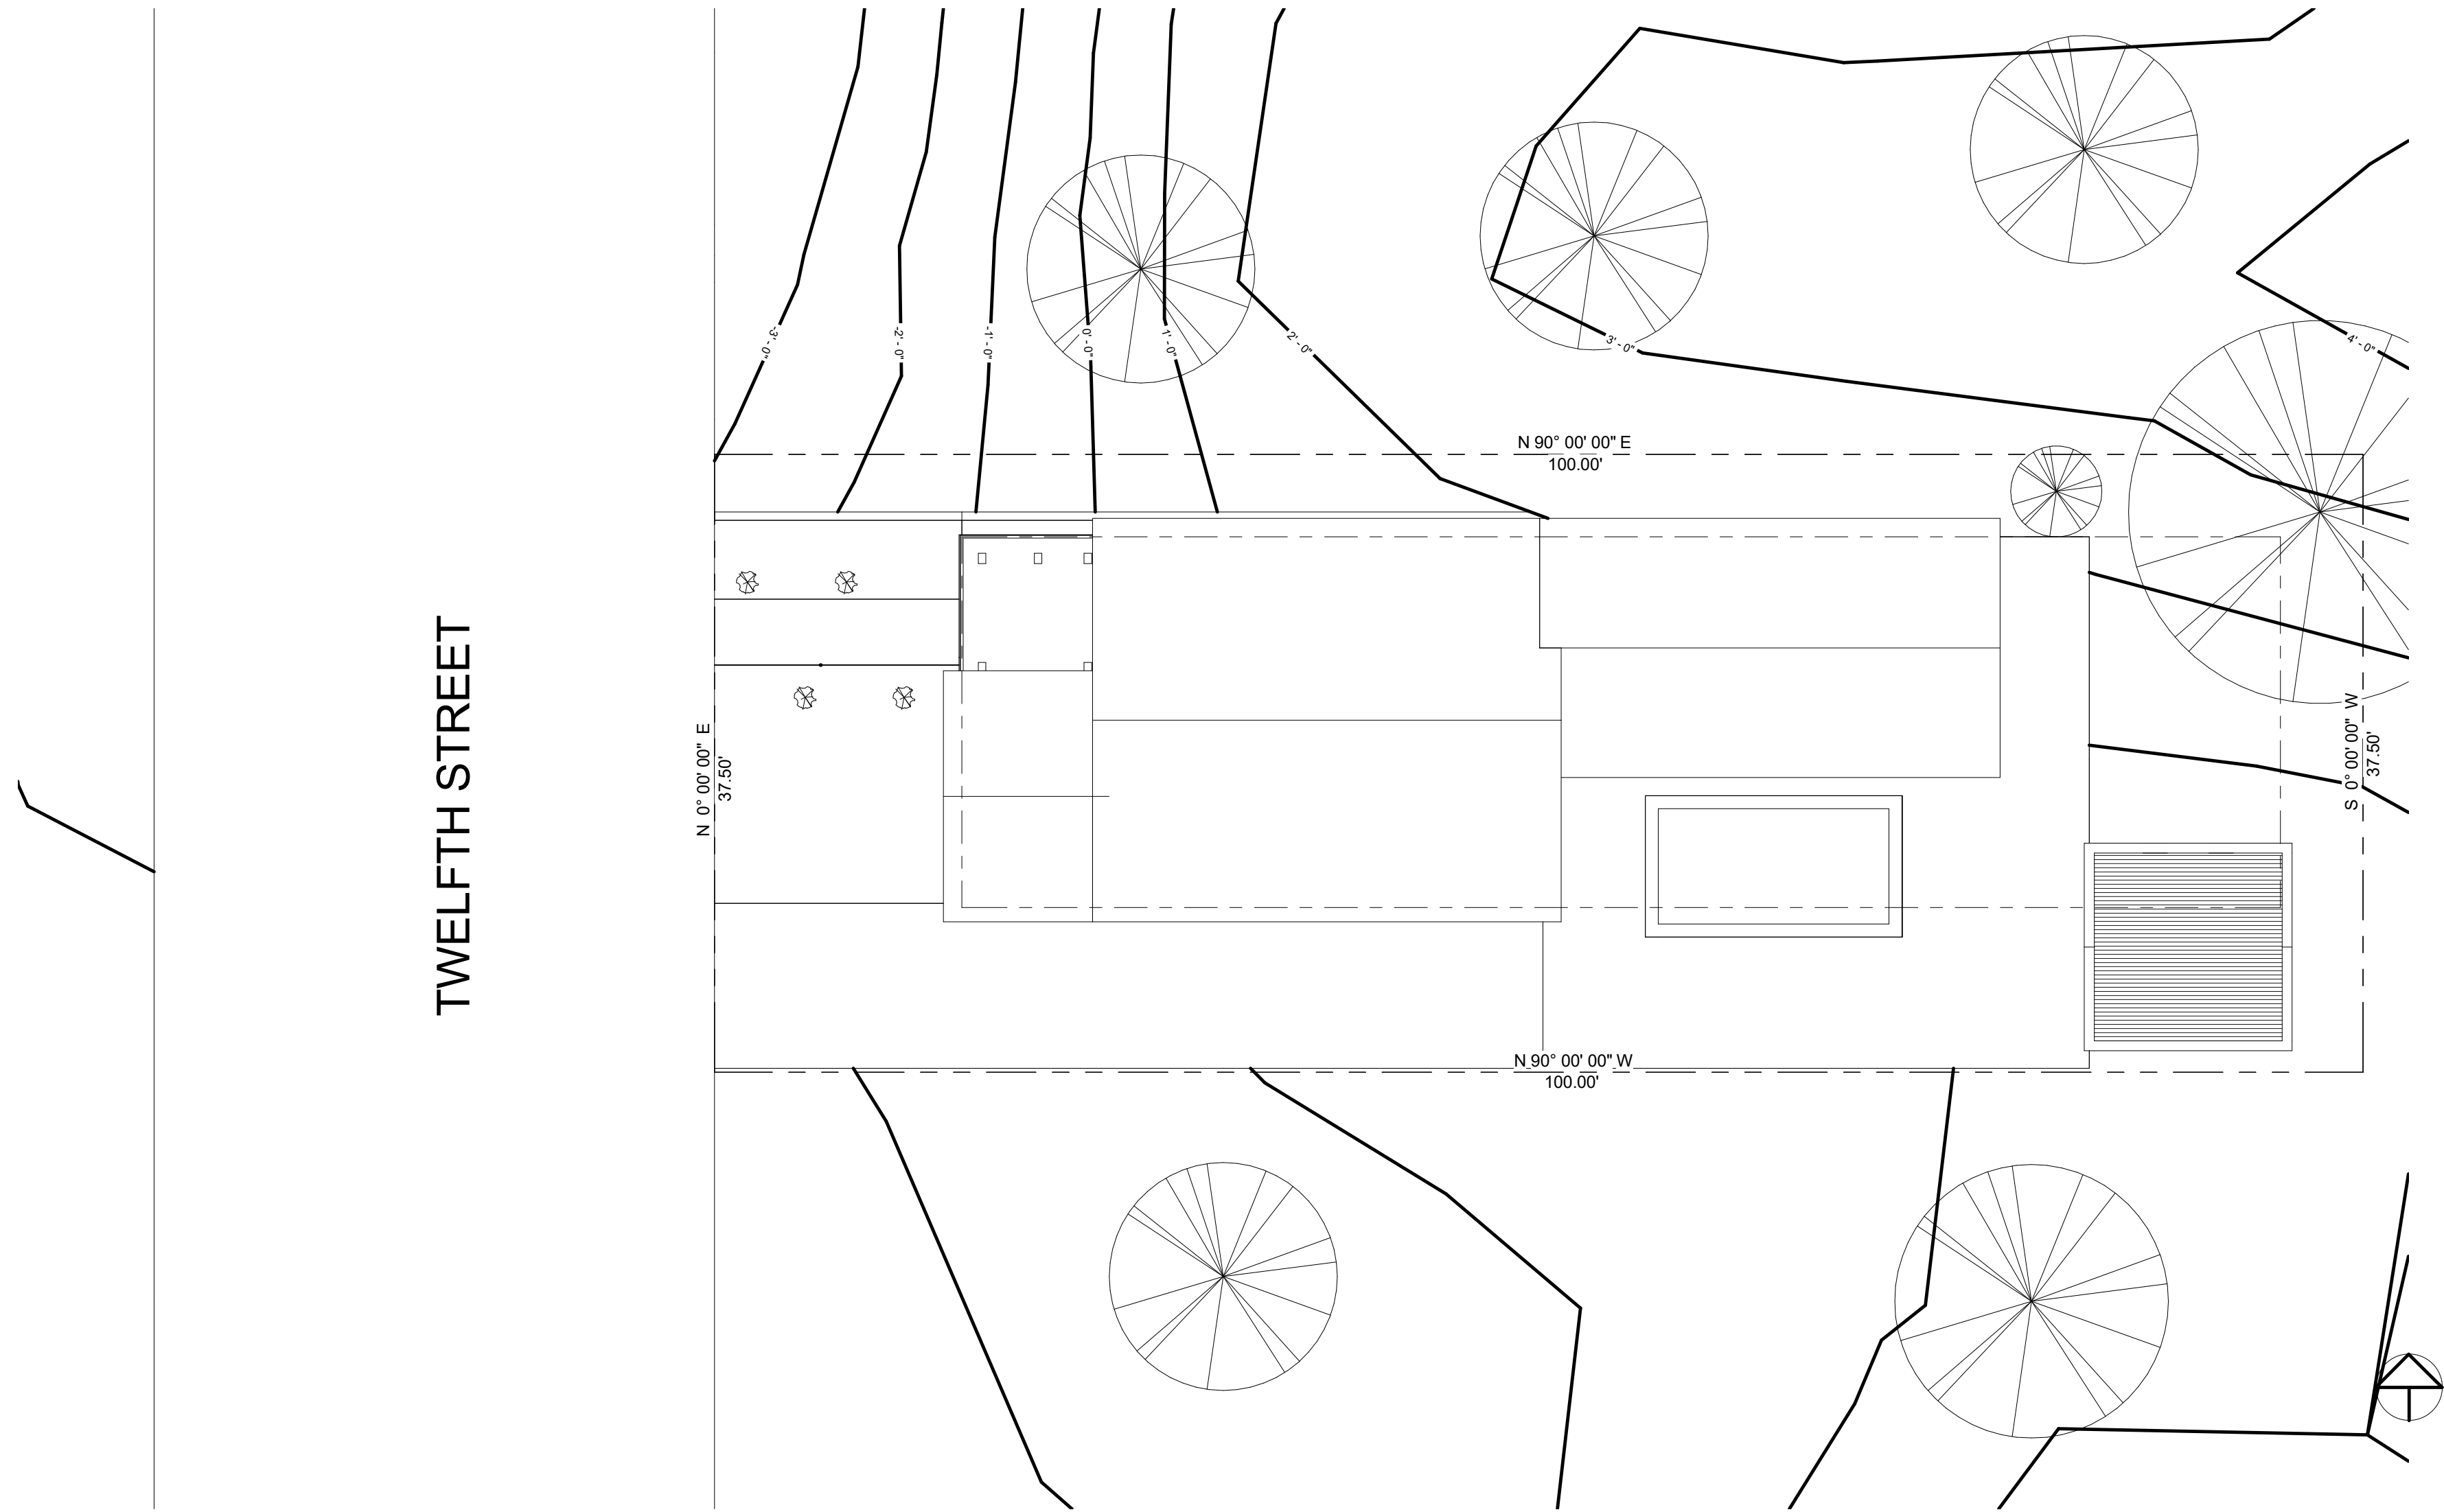

1 Site Plan
1/8" = 1'-0"

Leon Bacud
Technical Designer

- Email: leonbacud@outlook.com
- Phone: (707) 653-6605
- Web: <http://www.leonbacud.com>
- LinkedIn: <http://linkedin.com/in/leonbacud>




Course: DDGT 230


Project Name:
House on 12th

Sheet Name:
Site Plan

Drafter: L. Bacud
Date: 1/11/2016 4:50:59 PM
Scale: 1/8" = 1'-0"
Page #: S1

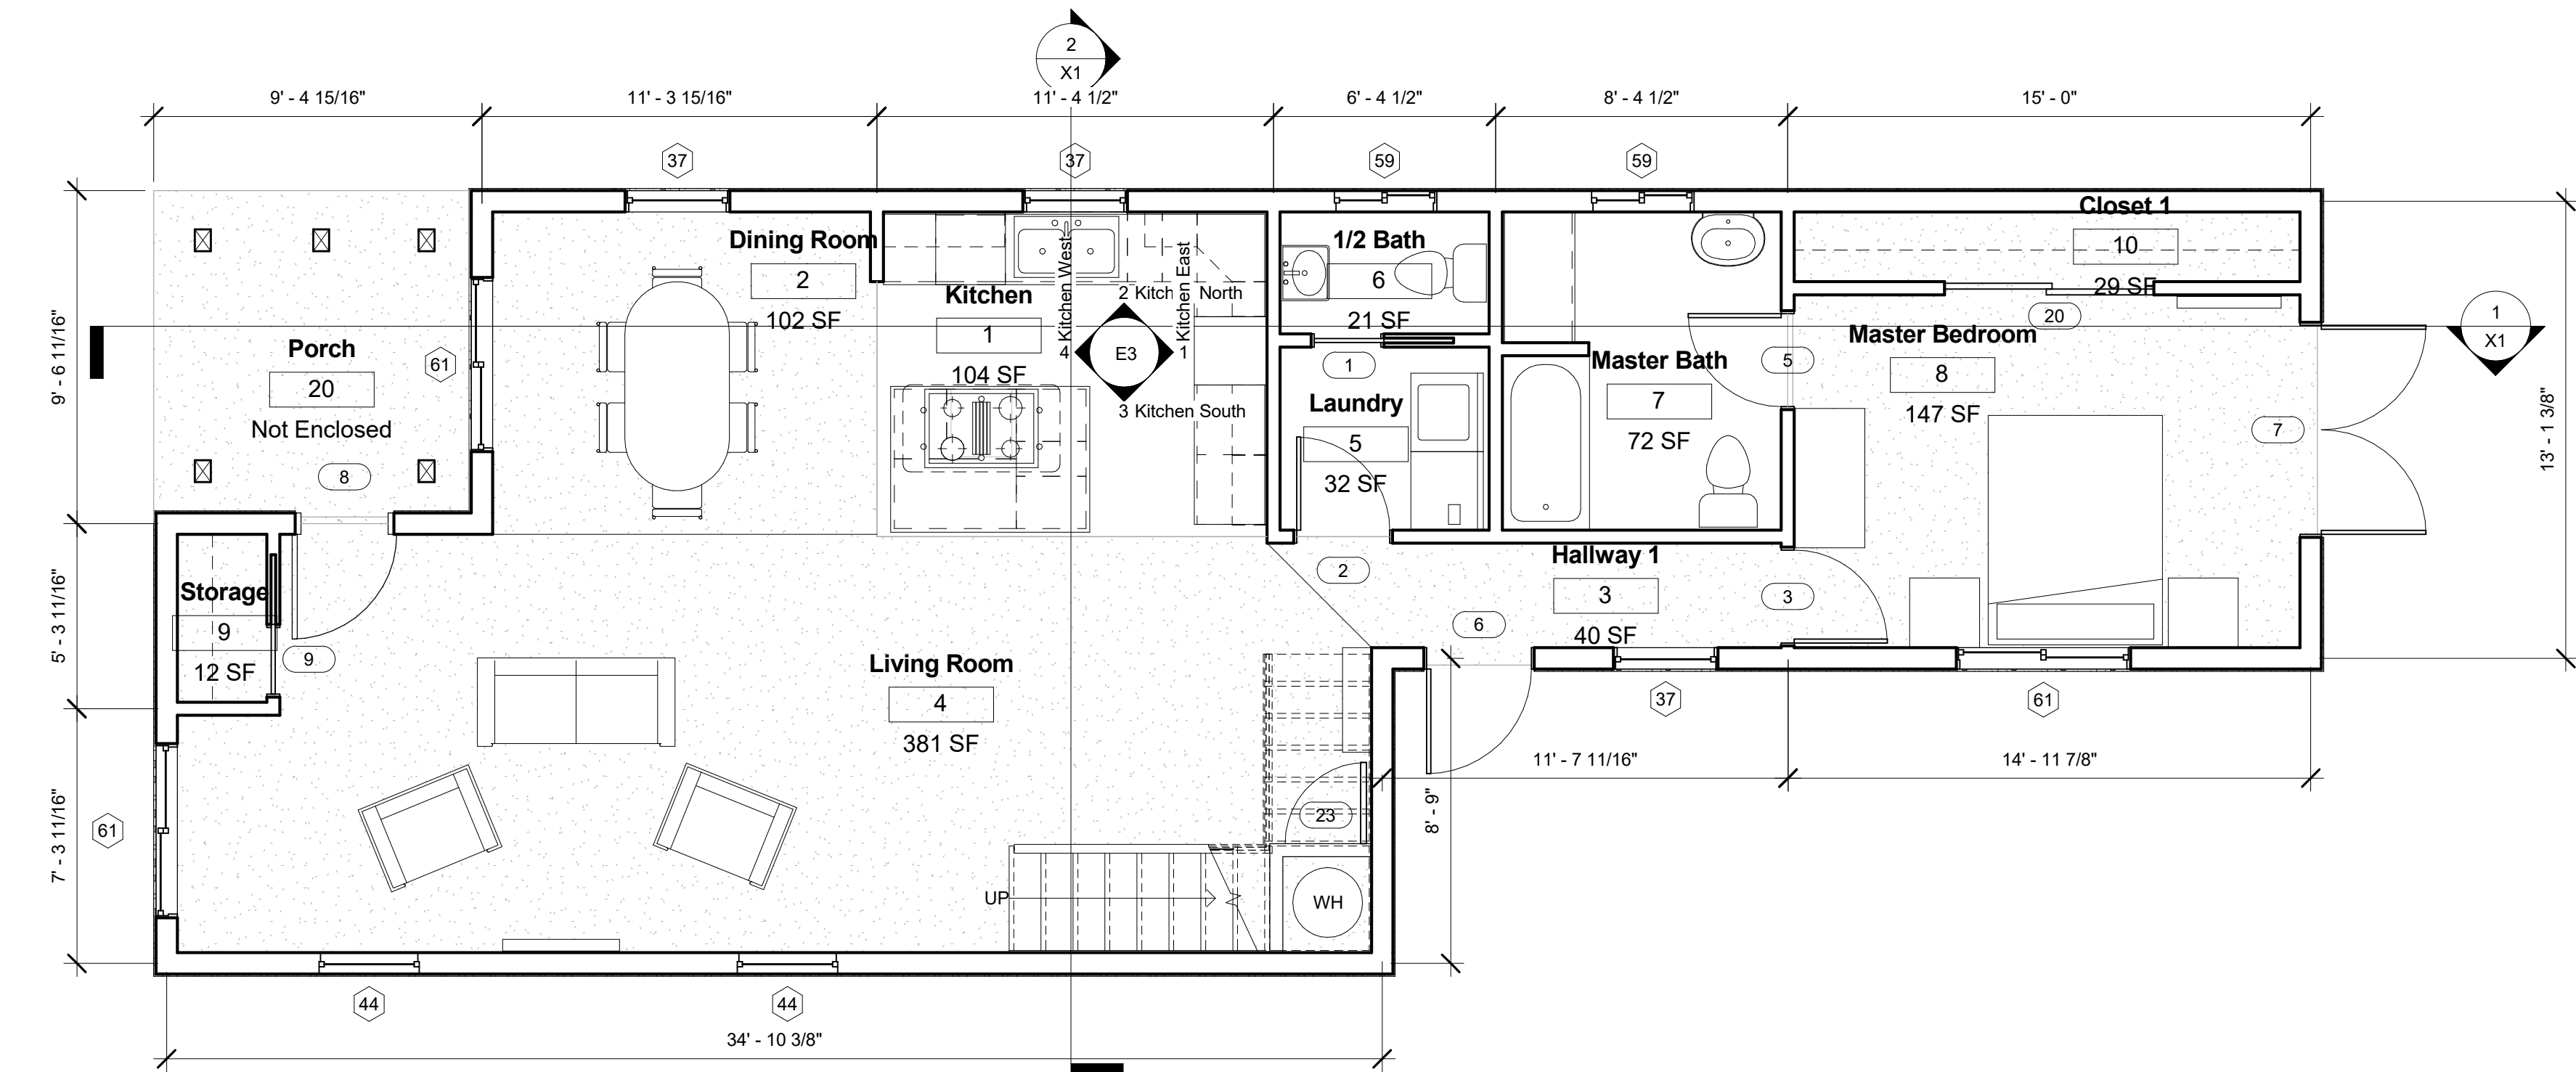

1 First Floor
1/4" = 1'-0"

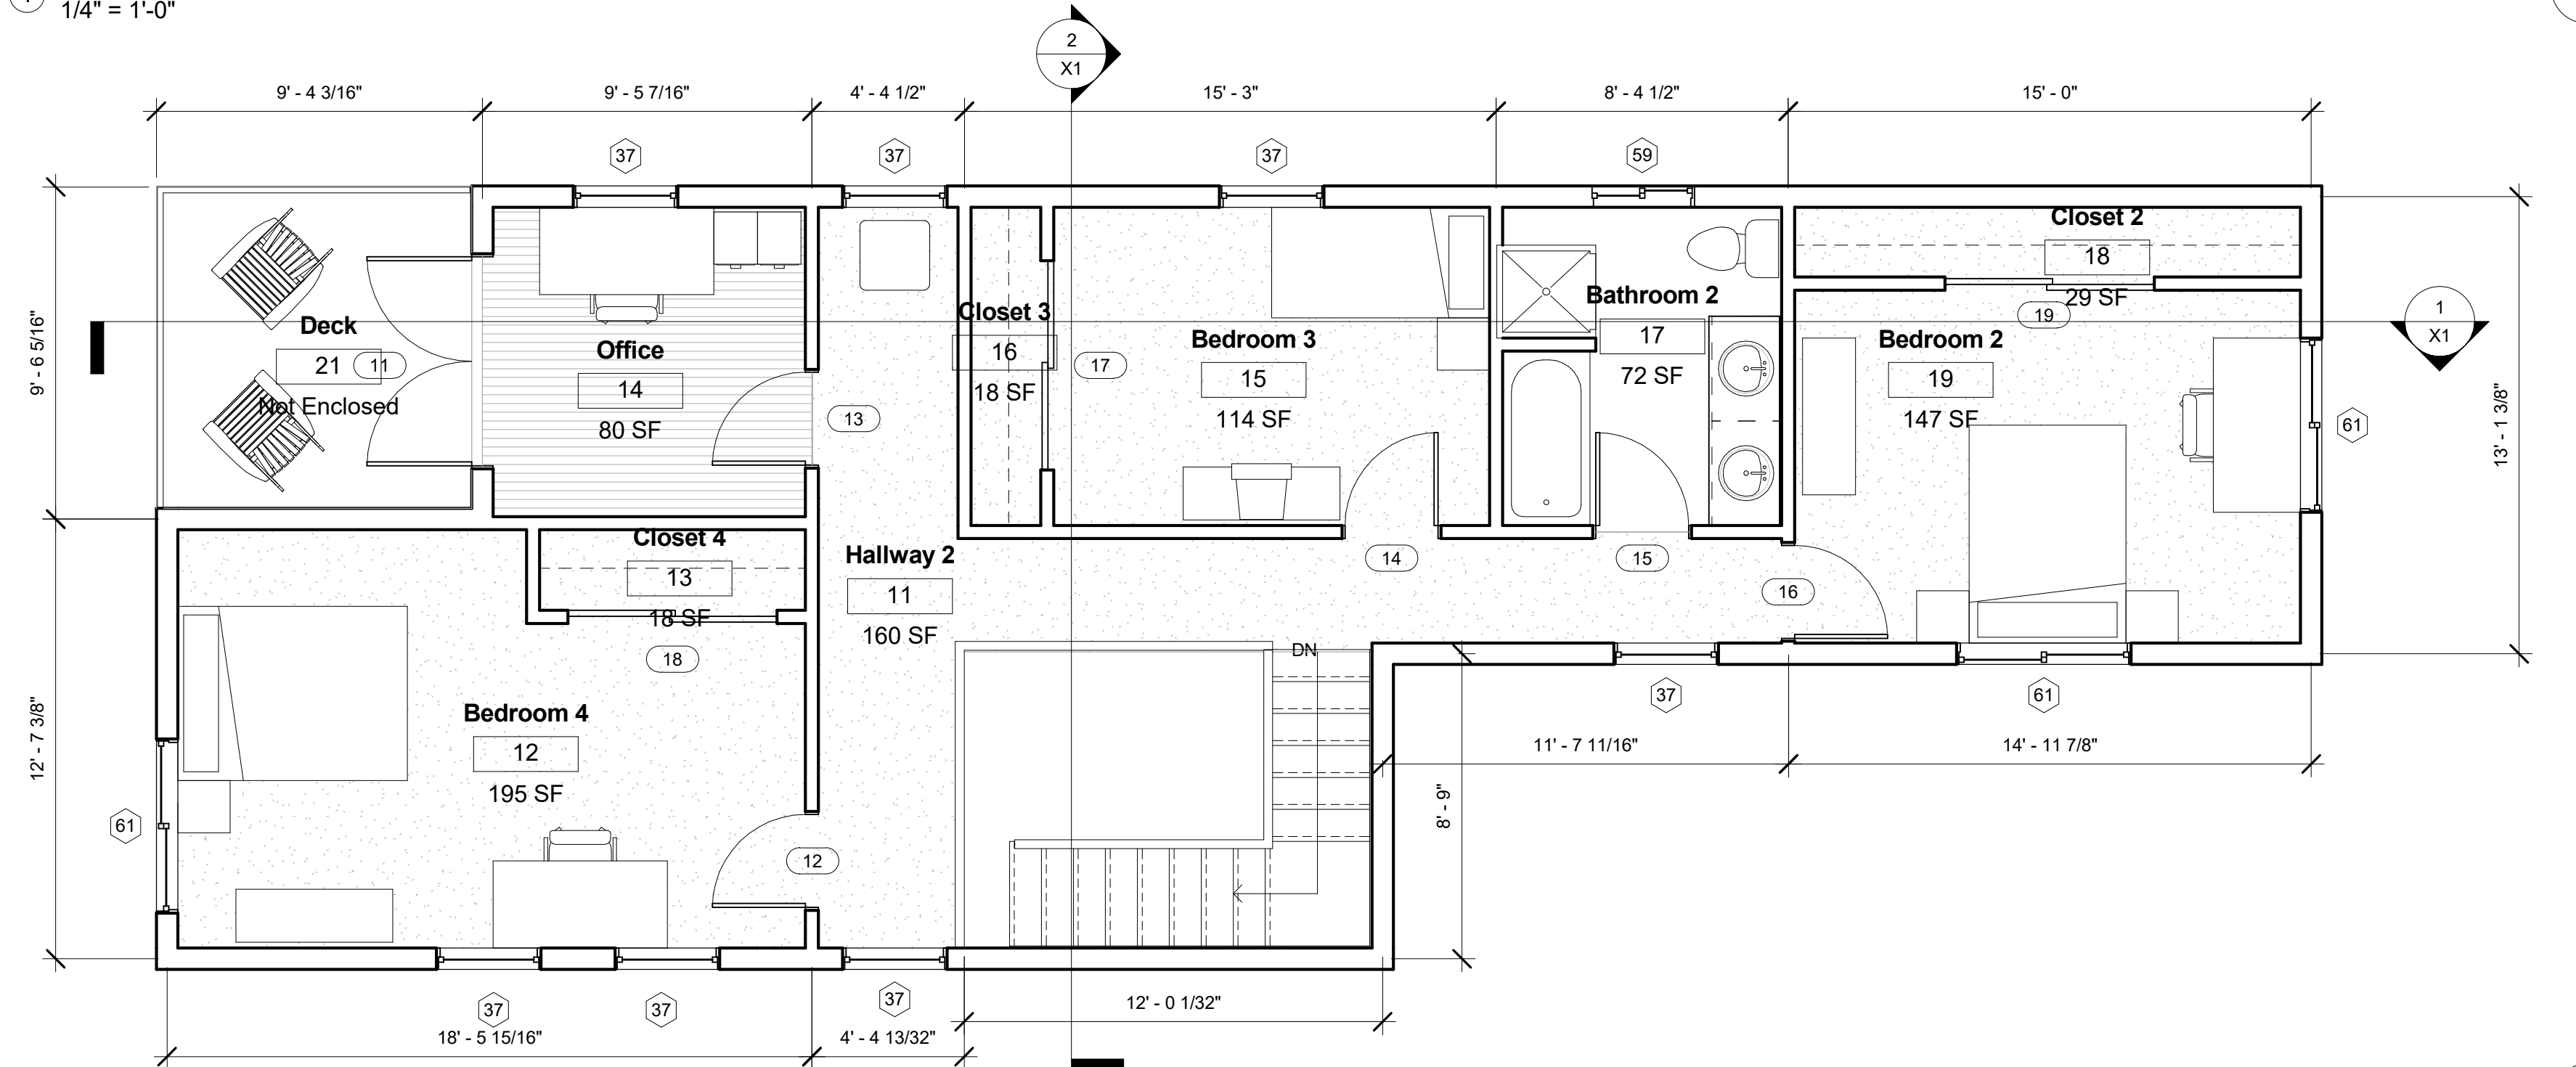

2 Second Floor
1/4" = 1'-0"

Leon Bacud
Technical Designer


- Email: leonbacud@outlook.com
- Phone: (707) 653-6605
- Web: <http://www.leonbacud.com>
- LinkedIn: <http://linkedin.com/in/leonbacud>



Course: DDGT 230
Project Name:
House on 12th

Sheet Name:
Floor Plan

Drafter: L. Bacud
Date: 1/11/2016 4:58:42 PM
Scale: 1/4" = 1'-0"
Page #: F1

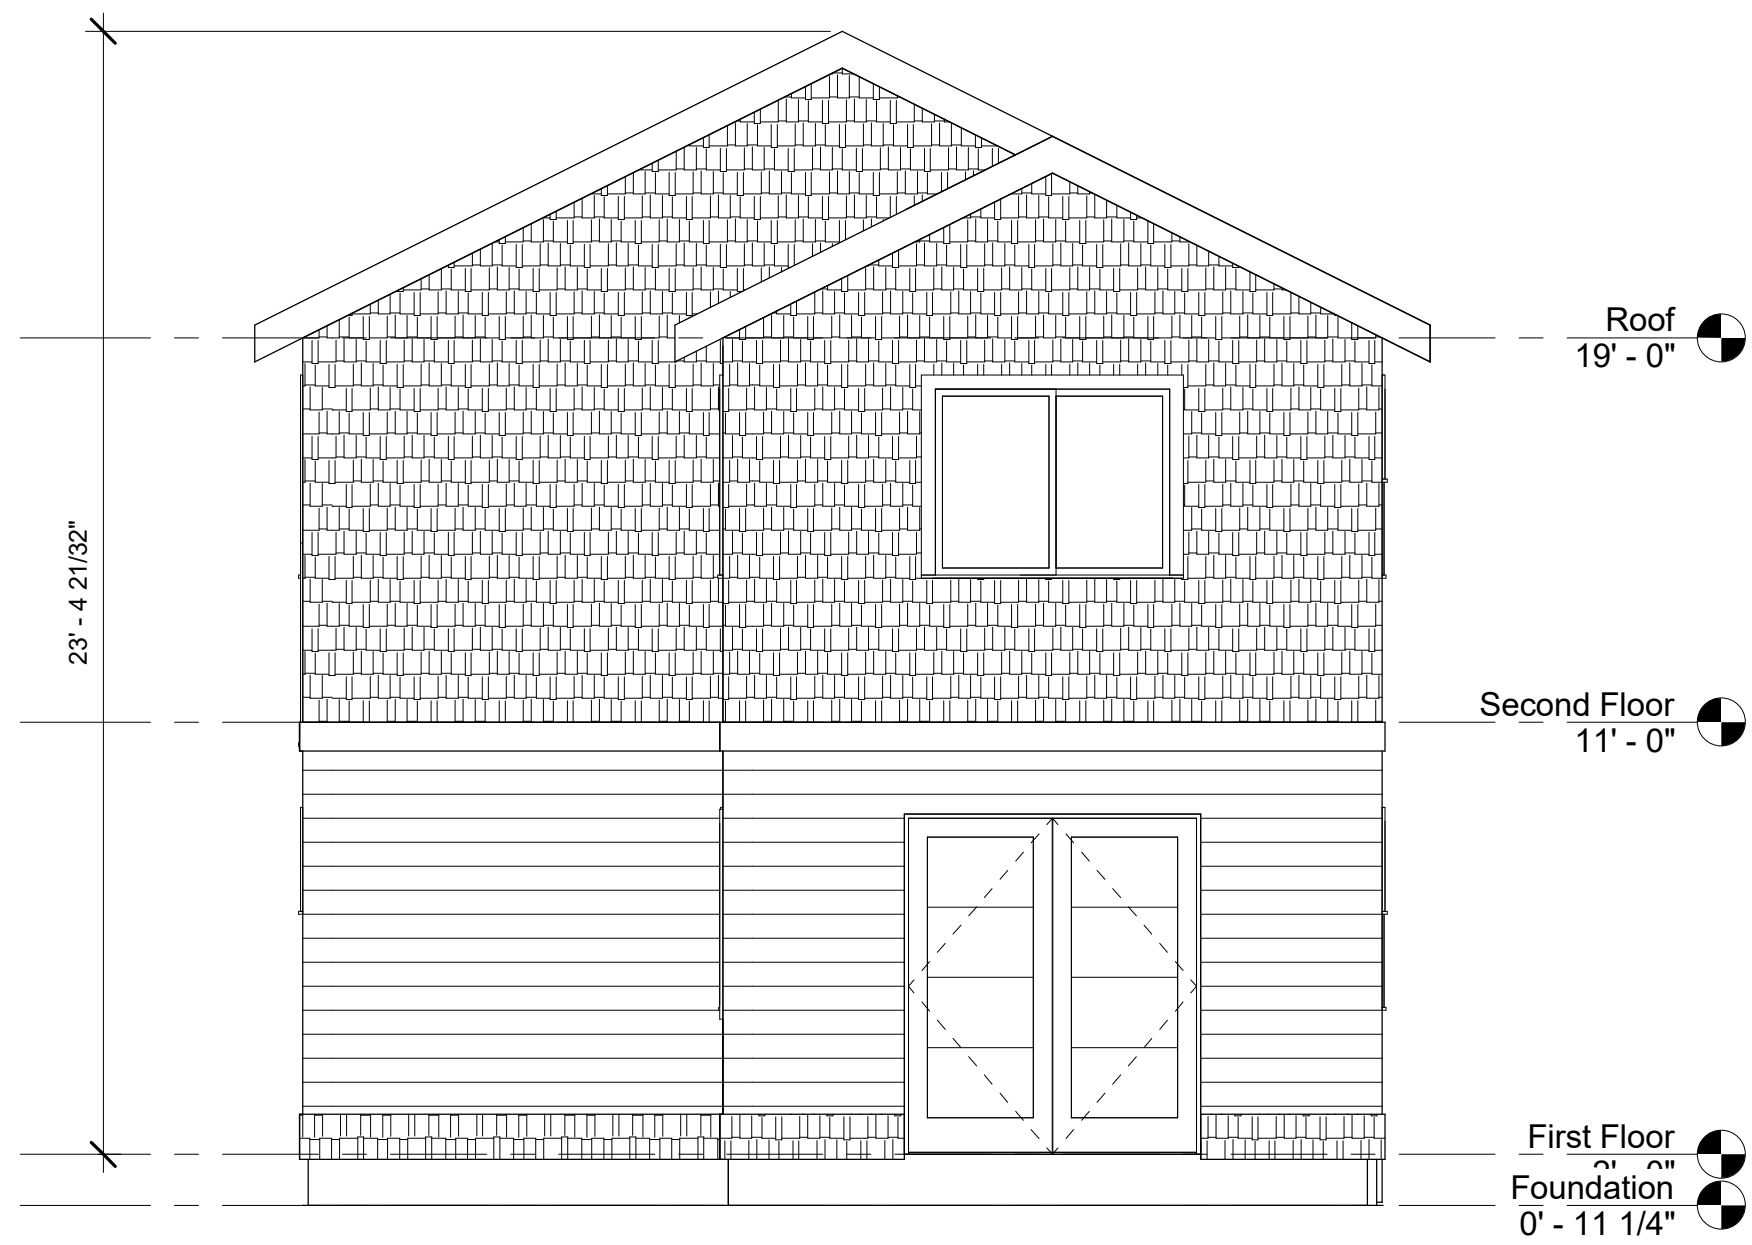

① East
1/4" = 1'-0"



② West
1/4" = 1'-0"

Leon Bacud
Technical Designer

- Email: leonbacud@outlook.com
- Phone: (707) 653-6605
- Web: <http://www.leonbacud.com>
- LinkedIn: <http://linkedin.com/in/leonbacud>



Course: DDGT 230


Project Name:
House on 12th

Sheet Name:
Exterior Elevations
EW

Drafter: L. Bacud
Date: 1/11/2016 4:58:21 PM
Scale: 1/4" = 1'-0"
Page #: E1



① North
1/4" = 1'-0"

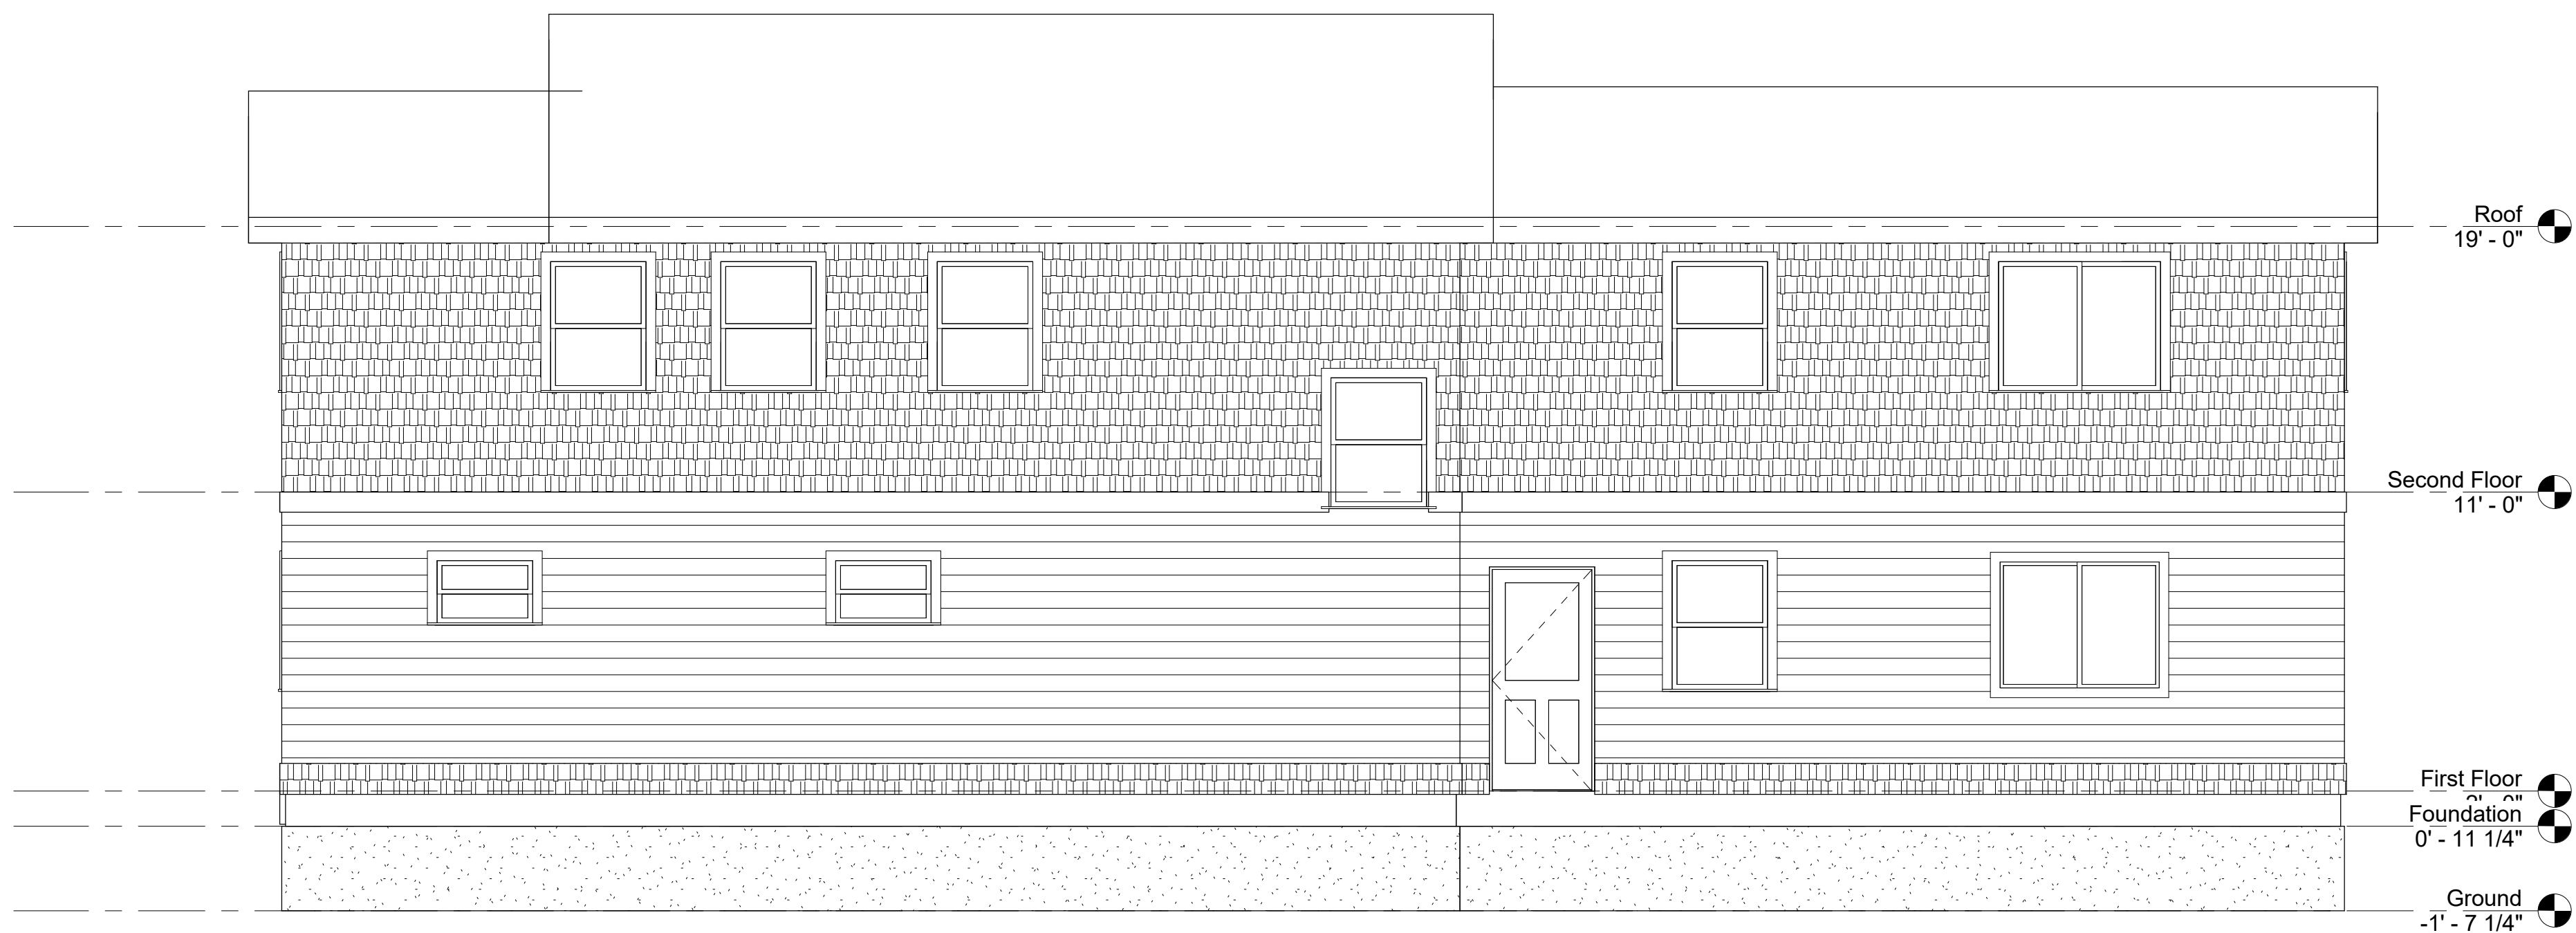

② South
1/4" = 1'-0"

Leon Bacud
Technical Designer

- Email: leonbacud@outlook.com
- Phone: (707) 653-6605
- Web: <http://www.leonbacud.com>
- LinkedIn: <http://linkedin.com/in/leonbacud>



Course: DDGT 230

Project Name:

House on 12th

Sheet Name:


Exterior Elevations
NS

Drafter: L. Bacud


Date: 1/11/2016 4:58:28 PM

Scale: 1/4" = 1'-0"


Page #: E2

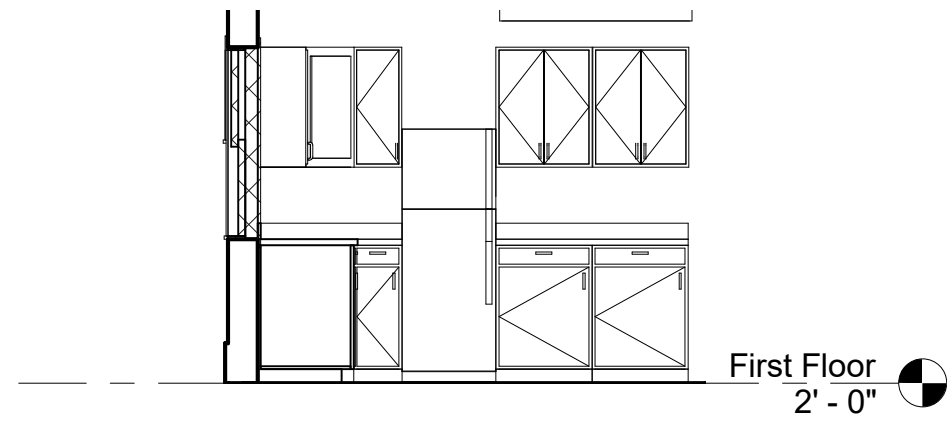


① Kitchen East
1/4" = 1'-0"

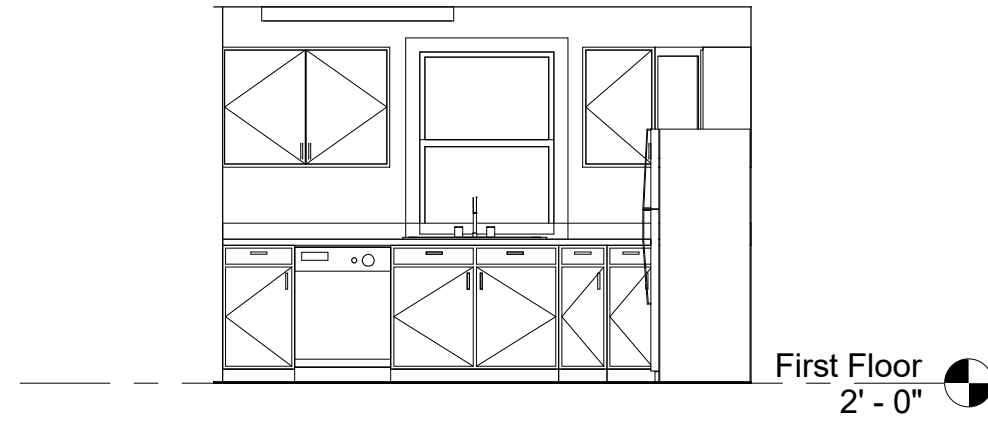

② Kitchen North
1/4" = 1'-0"

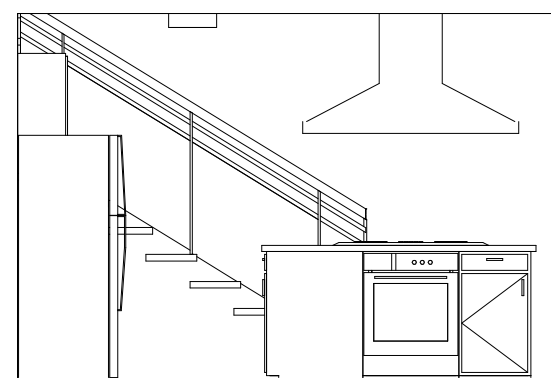

③ Kitchen South
1/4" = 1'-0"

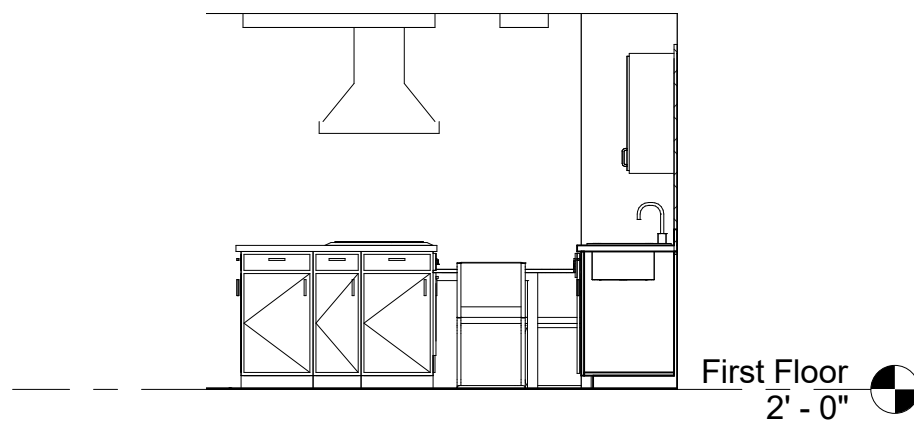

④ Kitchen West
1/4" = 1'-0"

Leon Bacud
Technical Designer

- Email: leonbacud@outlook.com
- Phone: (707) 653-6605
- Web: <http://www.leonbacud.com>
- LinkedIn: <http://linkedin.com/in/leonbacud>



Course: DDGT 230


Project Name:
House on 12th

Sheet Name:
Kitchen Elevations

Drafter: L. Bacud
Date: 1/11/2016 4:58:36 PM
Scale: 1/4" = 1'-0"
Page #: E3



① Section 1
1/4" = 1'-0"

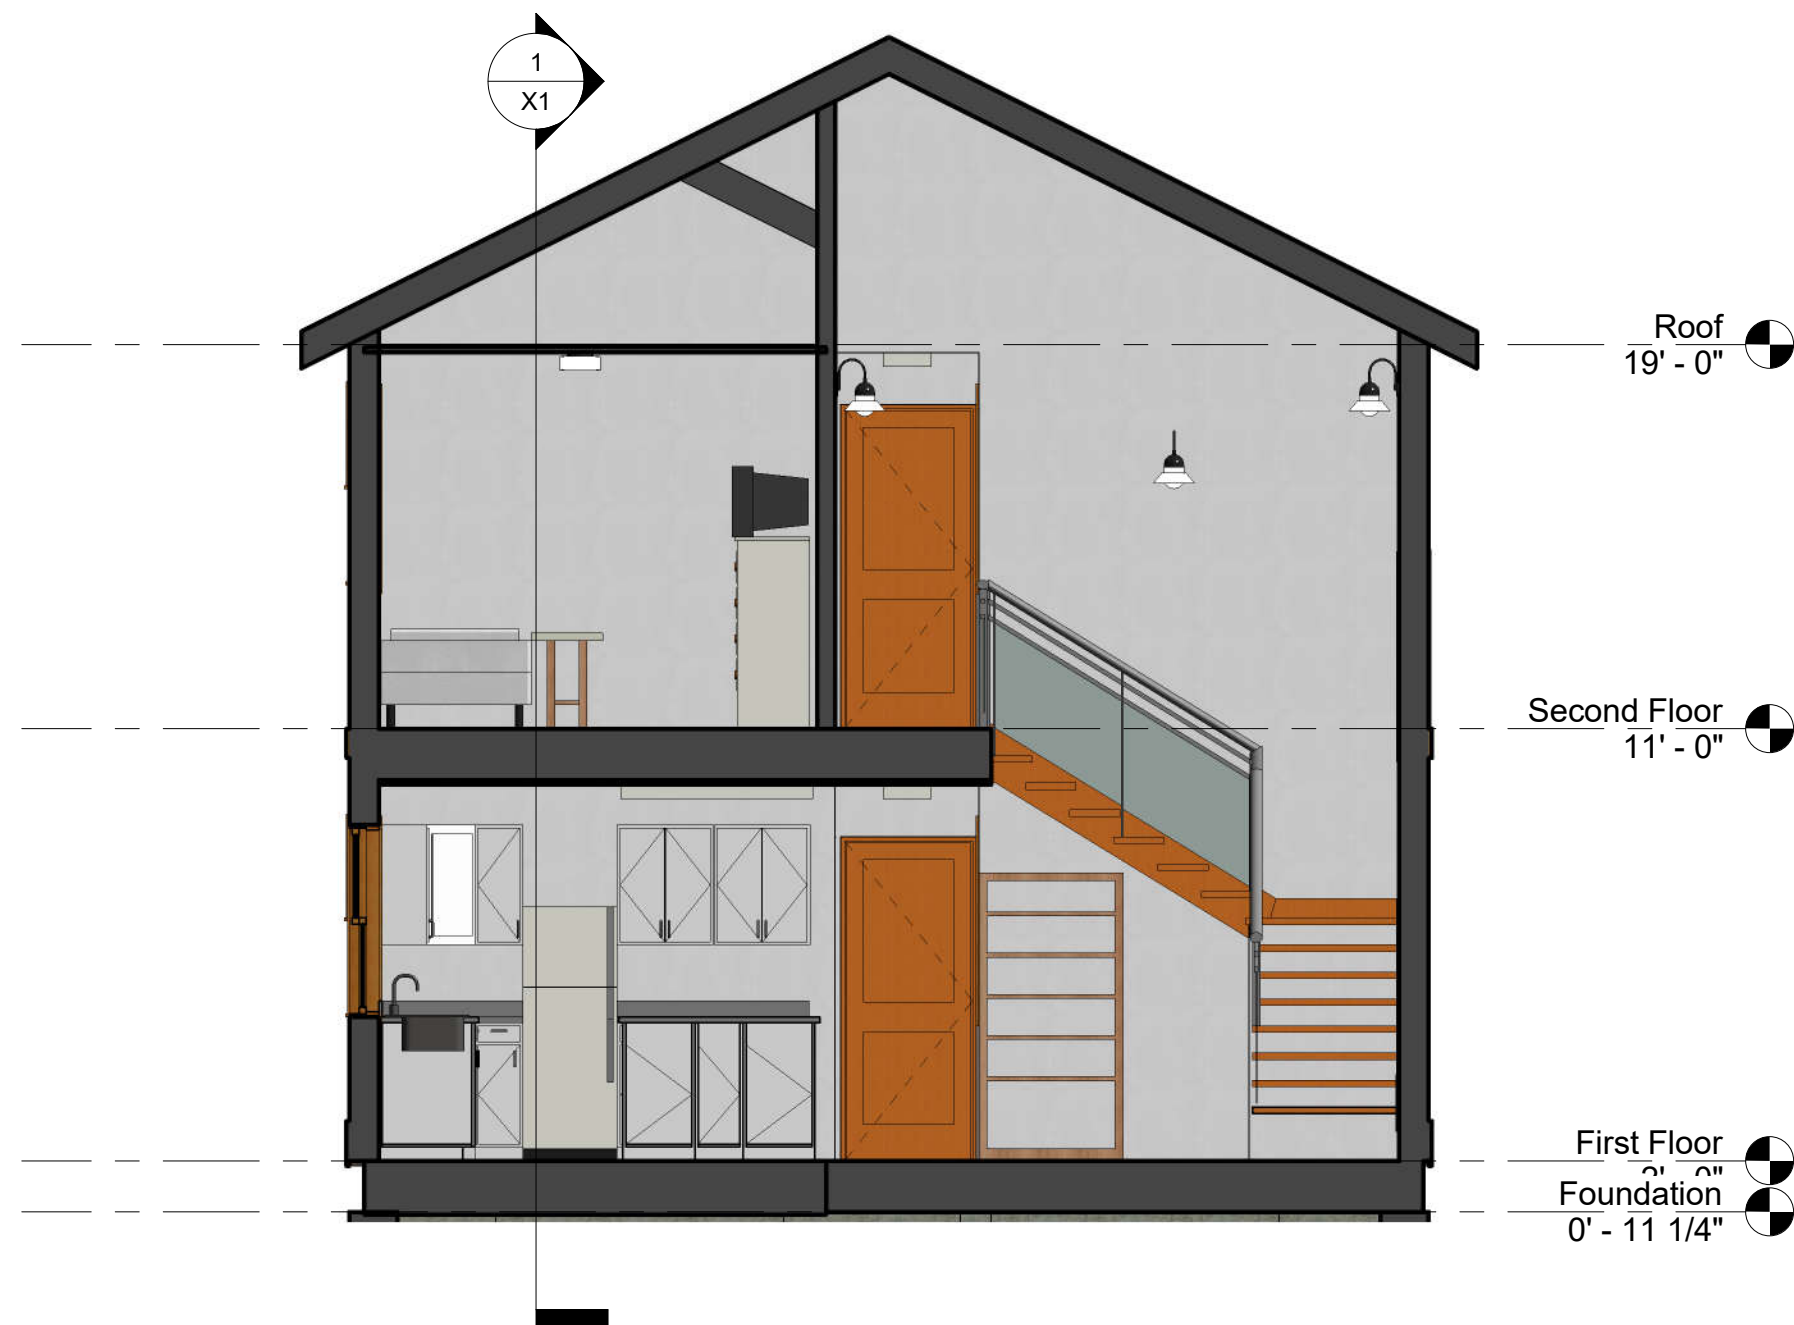

② Section 2
1/4" = 1'-0"

Leon Bacud
Technical Designer

• Email: leonbacud@outlook.com
• Phone: (707) 653-6605
• Web: <http://www.leonbacud.com>
• LinkedIn: <http://linkedin.com/in/leonbacud>



Course: DDGT 230

Project Name:

House on 12th

Sheet Name:

Sections

Drafter: L. Bacud

Date: 1/11/2016 4:59:42 PM

Scale: 1/4" = 1'-0"

Page #: X1



① Back Render
12" = 1'-0"



② Front Render
12" = 1'-0"



Digital Design
Graphics
Technology

www.ddgt.net

Leon Bacud
Technical Designer
• Email: leonbacud@outlook.com
• Phone: (707) 653-6605
• Web: <http://www.leonbacud.com>
• LinkedIn: <http://linkedin.com/in/leonbacud>



Course: DDGT 230

Project Name:
House on 12th

Sheet Name:
Exterior Perspective
Renderings

Drafter: L. Bacud
Date: 1/11/2016 4:52:49 PM
Scale: 12" = 1'-0"
Page #: R1



① Interior 3D View 3
12" = 1'-0"



② Interior 3D View 1
12" = 1'-0"



③ Interior 3D View 2
12" = 1'-0"



Digital Design
Graphics
Technology

www.ddgt.net

Door Schedule													
Door Number	Door Type	Door Size	Manufacturer	Model	Frame Type	Fire Rating	Details			Description	Finish		
							Head	Jamb	Sill		Door	Frame	Comments
1	57	24" x 80"											
2	59	32" x 80"											
3	59	32" x 80"											
5	59	32" x 80"											
6	60	36" x 80"											
7	61	72" x 84"											
8	62	Refer to Catalog	Simpsons Door Company	37684						Thermal French SDL - Four Lite - Two Panel			
9	57	24" x 80"											
11	61	72" x 84"											
12	59	32" x 80"											
13	59	32" x 80"											
14	59	32" x 80"											
15	59	32" x 80"											
16	59	32" x 80"											
17	51	72" x 80"											
18	51	72" x 80"											
19	48	72" x 84"											
20	51	72" x 80"											
23	67	28" x 48"											

Window Schedule														
Type Mark	Rough Opening		Type	Manufacturer	Model	Material	Finish	Detail			Glazing		Head Height	Comments
	Width	Height						Head	Jamb	Sill	Thickness	Type		
37	3' - 0"	4' - 0"	Double Hung with Trim											
44	3' - 0"	2' - 0"	Double Hung with Trim										7' - 0"	
59	3' - 0"	2' - 0"	Slider with Trim										7' - 0"	
61	5' - 0"	4' - 0"	Slider with Trim										7' - 0"	

Leon Bacud
Technical Designer

- Email: leonbacud@outlook.com
- Phone: (707)653-6605
- Web: <http://www.leonbacud.com>
- LinkedIn: <http://linkedin.com/in/leonbacud>



Course: DDGT 230

Project Name:
House on 12th

Sheet Name:
Schedules

Drafter: L. Bacud
Date: 1/11/2016 4:58:13 PM
Scale:
Page #: C1