

1 GARFIELD LN



QUEVEDO
DIGITAL DRAFTER

WWW.DDGT.NET/STUDENTPAGES/MQUEVEDO
MARTINQUEVEDO1@GMAIL.COM

Sheet List

Sheet Number	Sheet Name
--------------	------------

A1	First Floor Plan
A2	Second Floor Plan
A3	First Floor Reflected Ceiling Plan
A4	Second Floor Reflected Ceiling Plan
A5	Roof Plan
A6	Elevations
A7	Inner Elevations
A8	Building Sections
A9	Building Sections
A15	Schedules
C1	Site Plan
S0	Foundation Plan
S1	First Floor Framing Plan
S2	Second Floor Framing
S3	Roof Framing
E1	First Floor Electrical
E2	Second Floor Electrical
T3	INTERIOR VIEWS
T1	TITLE SHEET
T2	Renders

No.	Description	Date

Martin Quevedo

1 Garfield Ln
TITLE SHEET


Project number	001
Date	11/14/2013
Drawn by	Martin Quevedo
Class	DDGT-230

T1

Scale	12" = 1'-0"
-------	-------------




① from top to bottom
6" = 1'-0"

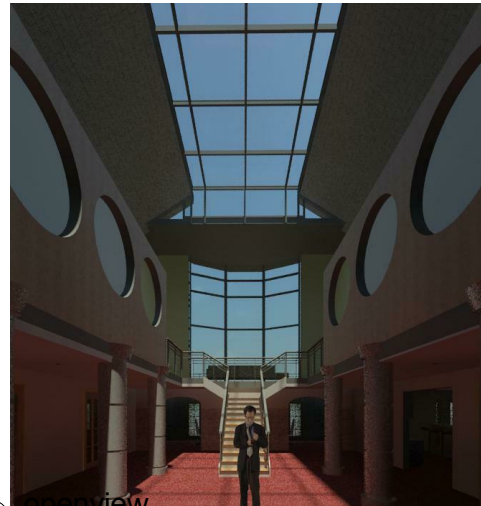

⑥ overview
3" = 1'-0"




③ Kitchen
3" = 1'-0"

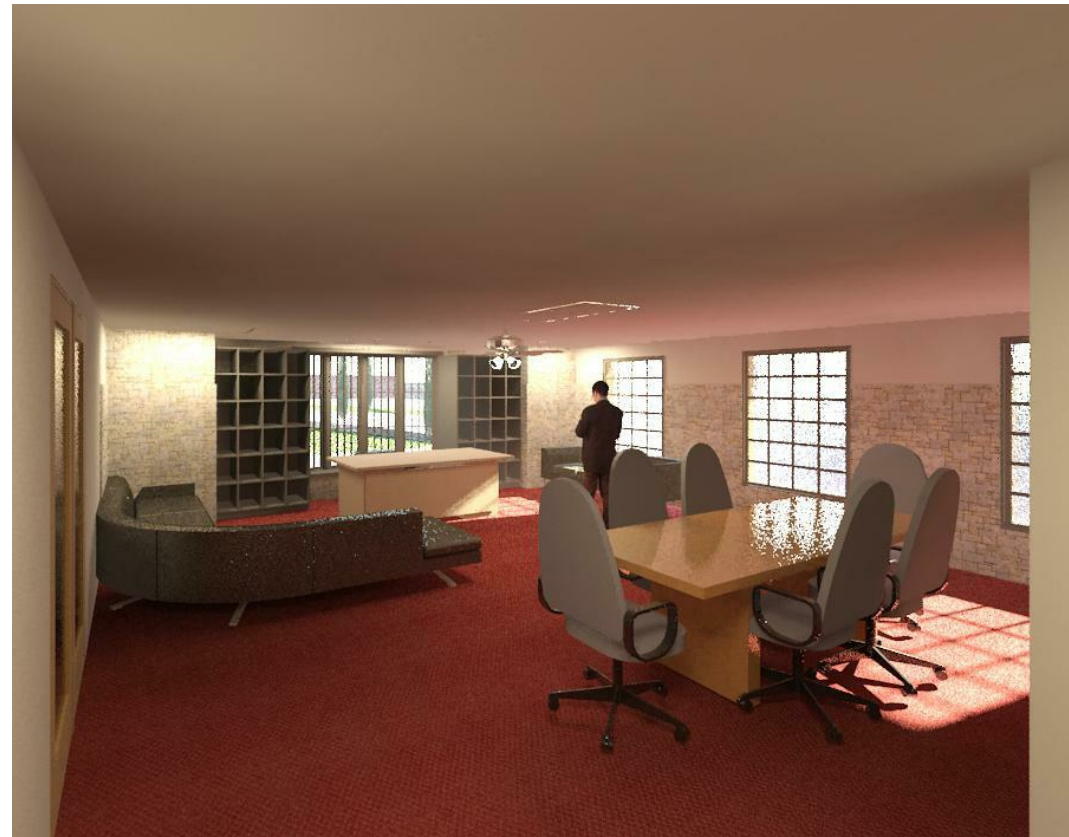

⑤ office
6" = 1'-0"



② house Exterior_1
3" = 1'-0"

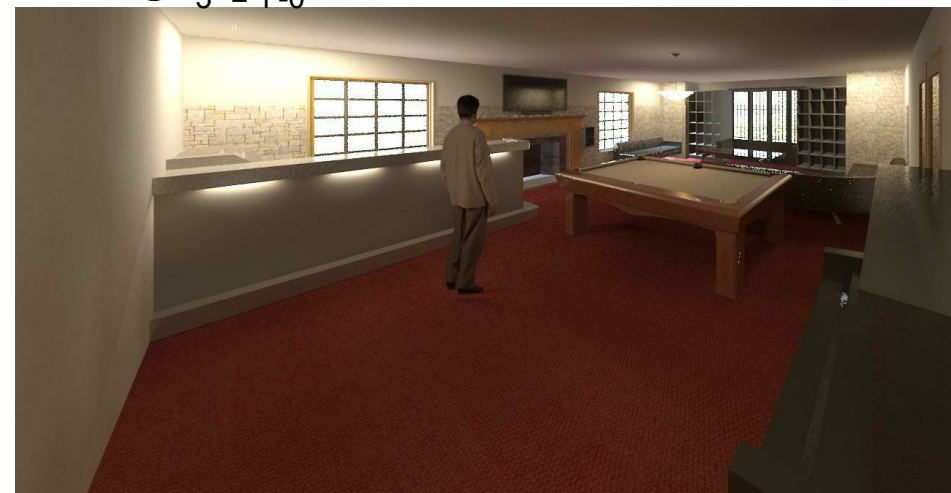

④ living
3" = 1'-0"

QUEVEDO
DIGITAL DRAFTER

WWW.DDGT.NET/STUDENTPAGES/MQUEVEDO
MARTINQUEVEDO1@GMAIL.COM


No.	Description	Date

Martin Quevedo
1 Garfield Ln
INTERIOR VIEWS

Project number	001
Date	11/14/2013
Drawn by	Martin Quevedo
Class	DDGT-230
T3	
Scale	As indicated



1 3D View 2_1
12" = 1'-0"

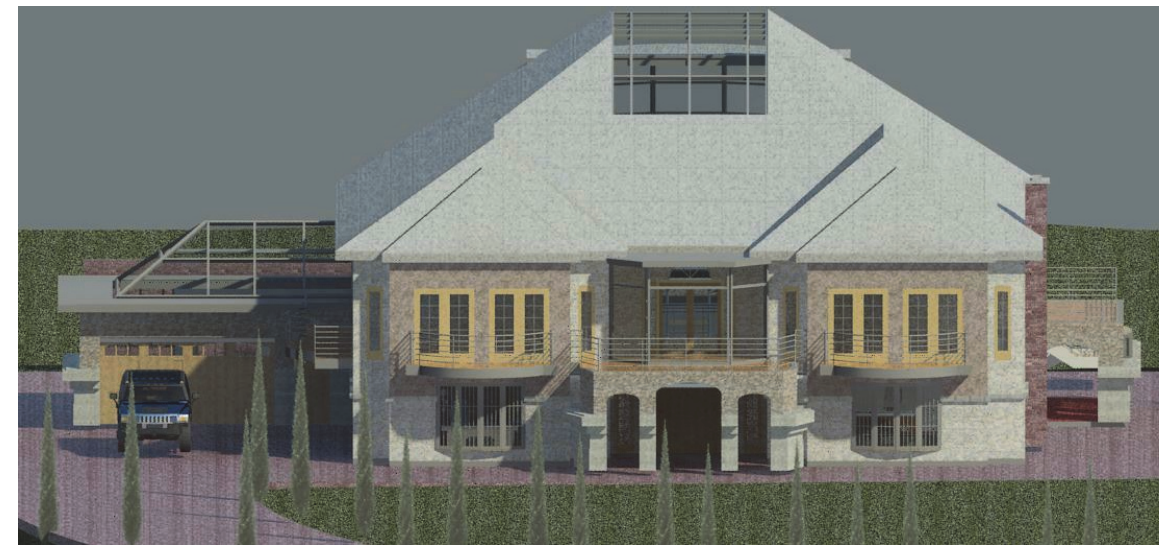

11 R- outside
6" = 1'-0"




3 R- living
3" = 1'-0"



2 R- house Exterior_1
3" = 1'-0"

5 R- BACK-PERSPECTIVE_1
12" = 1'-0"

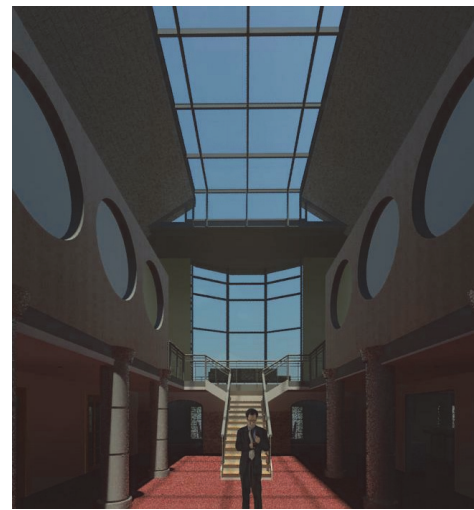


4 R- openview
3" = 1'-0"




10 R- office
6" = 1'-0"



6 R- eastside_1
6" = 1'-0"

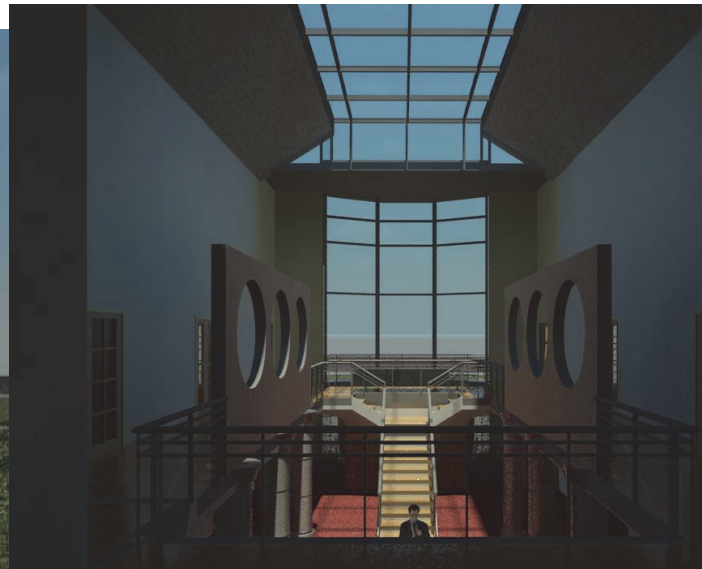

7 R- from top to bottom
6" = 1'-0"

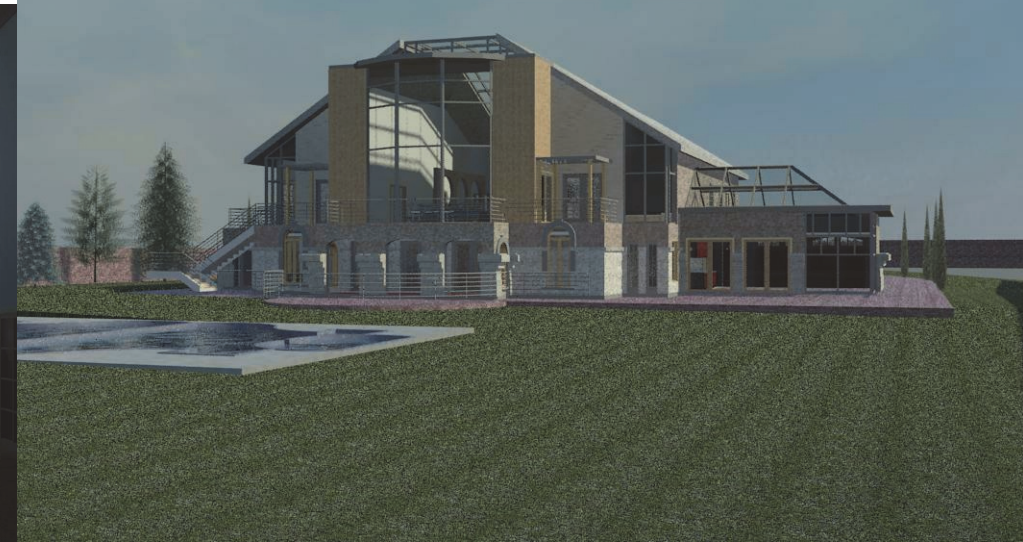

8 R- garden_1
12" = 1'-0"



QUEVEDO
DIGITAL DRAFTER

WWW.DDGT.NET/STUDENTPAGES/MQUEVEDO
MARTINQUEVEDO1@GMAIL.COM


No.	Description	Date

Martin Quevedo
1 Garfield Ln
Renders


Project number	001
Date	11/14/2013
Drawn by	Martin Quevedo
Checked by	DDGT-230

T2

Scale	As indicated
-------	--------------

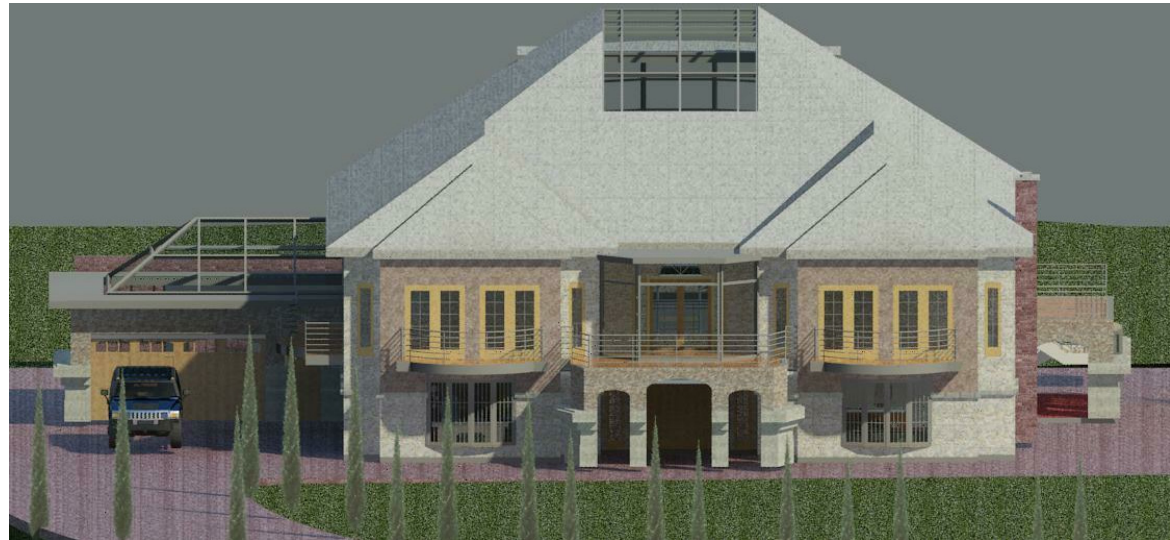

④ outside
6" = 1'-0"

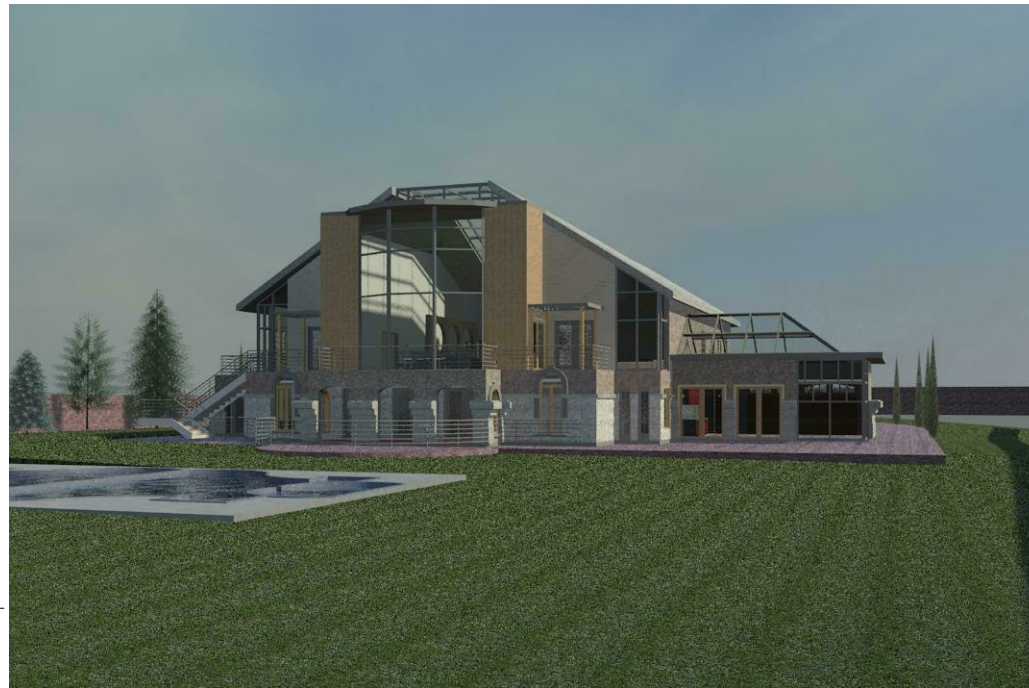


③ garden_1
12" = 1'-0"



QUEVEDO
DIGITAL DRAFTER

WWW.DDGT.NET/STUDENTPAGES/MQUEVEDO
MARTINQUEVEDO1@GMAIL.COM

Garfield Ln

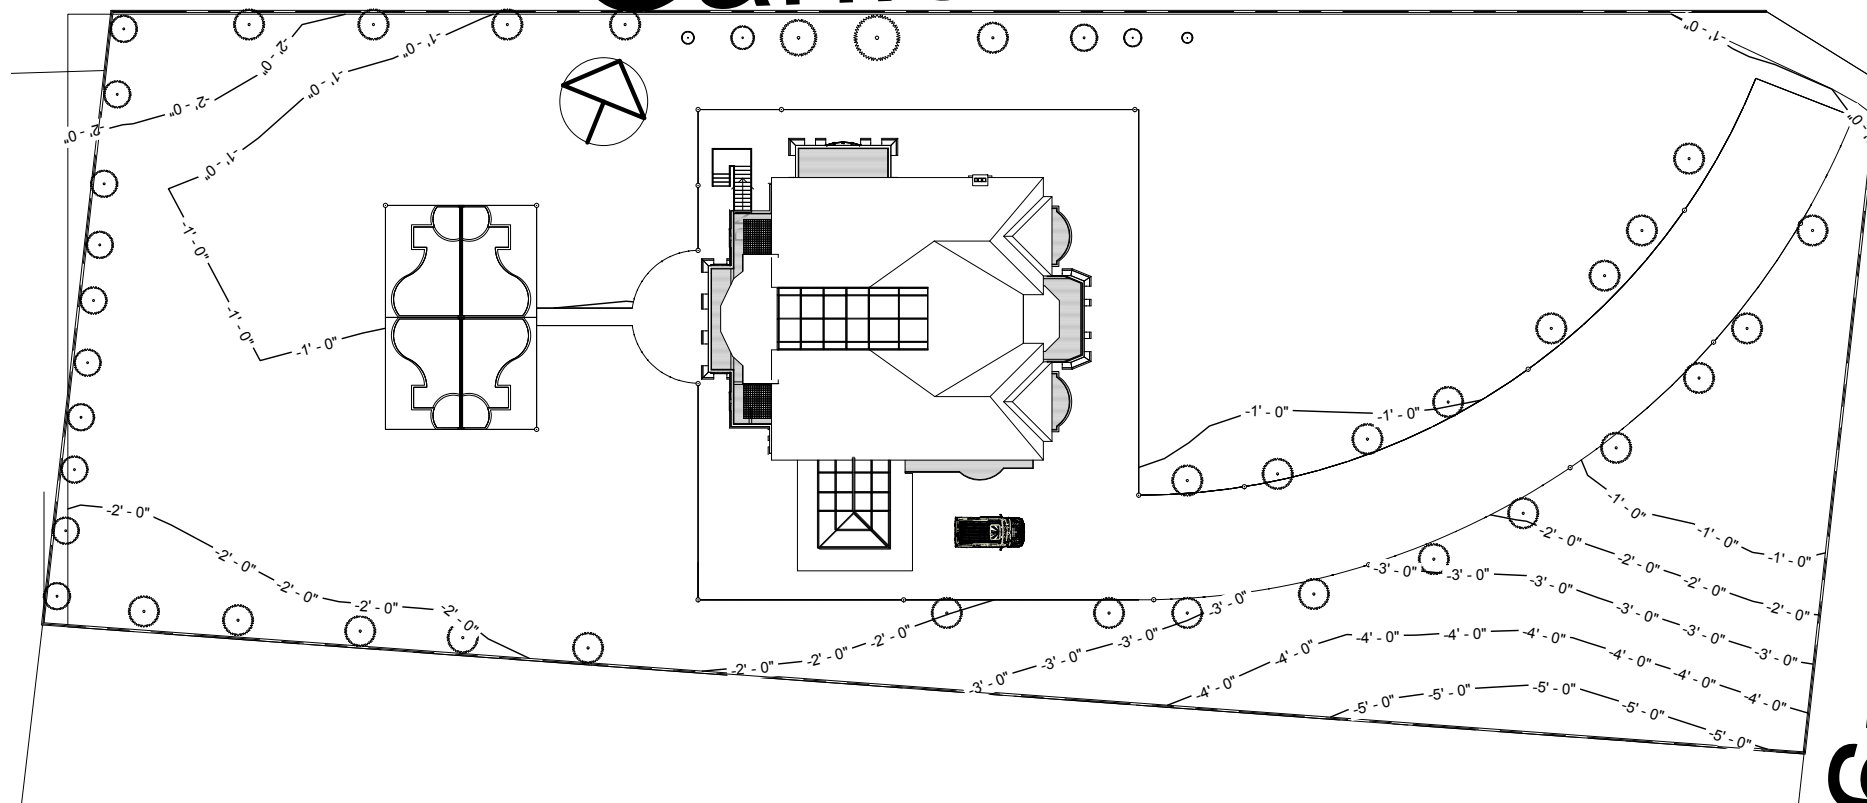

① Site Plan
1" = 40'-0"


No.	Description	Date

Martin Quevedo
1 Garfield Ln
Site Plan

Project number	001
Date	11/14/2013
Drawn by	Martin Quevedo
Class	DDGT-230

C1

Scale	As indicated
-------	--------------

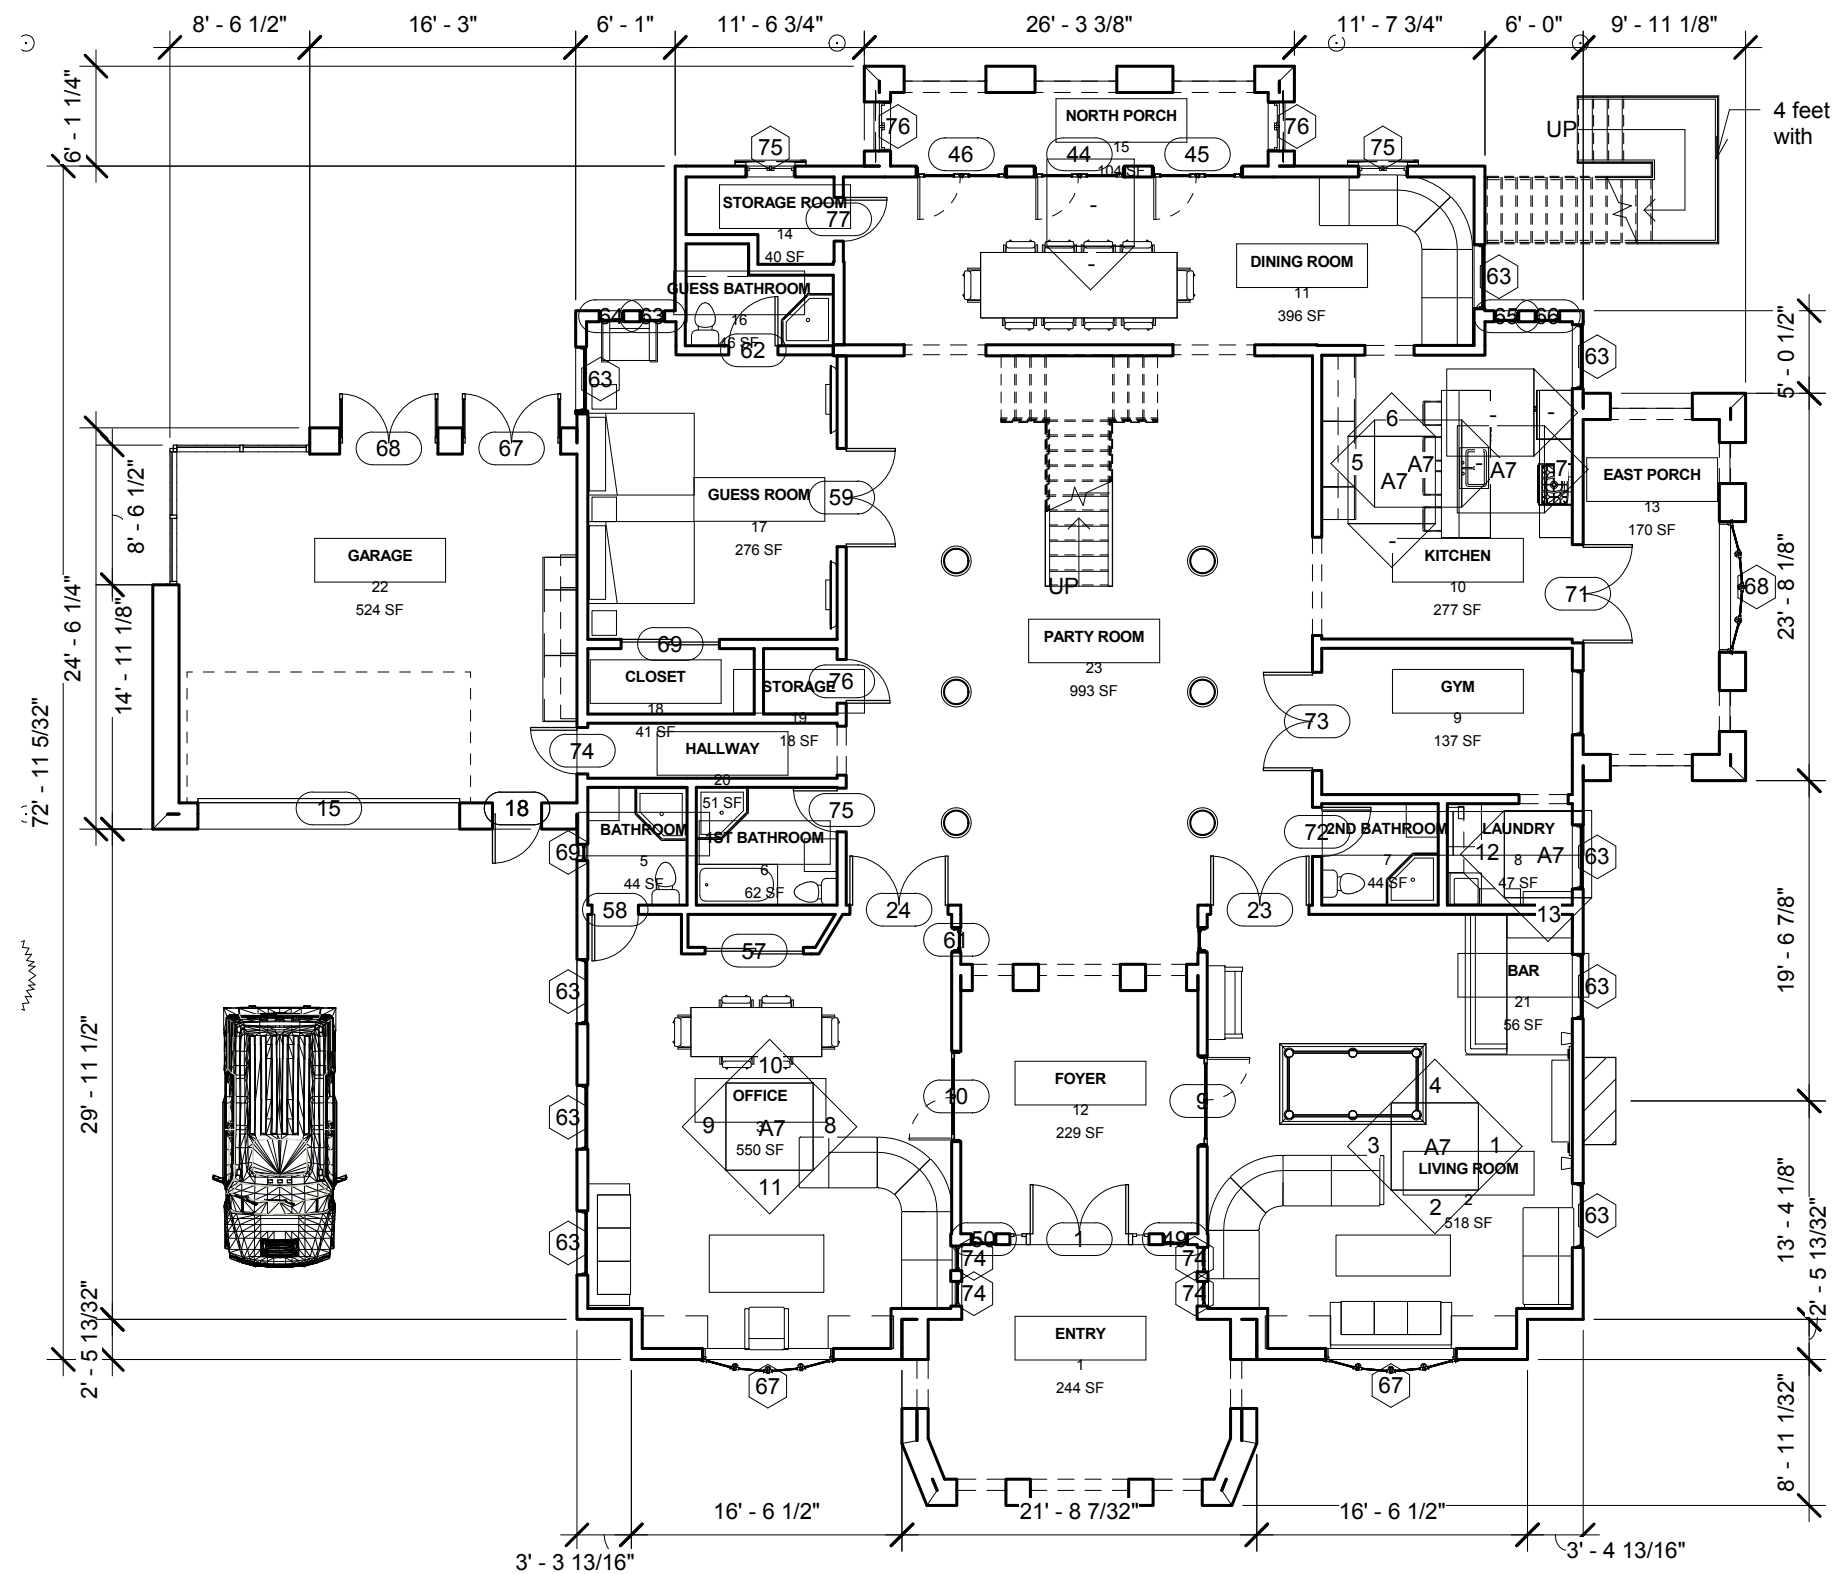

1 First Floor
3/32" = 1'-0"

QUEVEDO
DIGITAL DRAFTER

WWW.DDGT.NET/STUDENTPAGES/MQUEVEDO
MARTINQUEVEDO1@GMAIL.COM


No.	Description	Date

Martin Quevedo
1 Garfield Ln
First Floor Plan

Project number 001
Date 11/14/2013
Drawn by Martin Quevedo
Class DDGT-230

A1

Scale 3/32" = 1'-0"

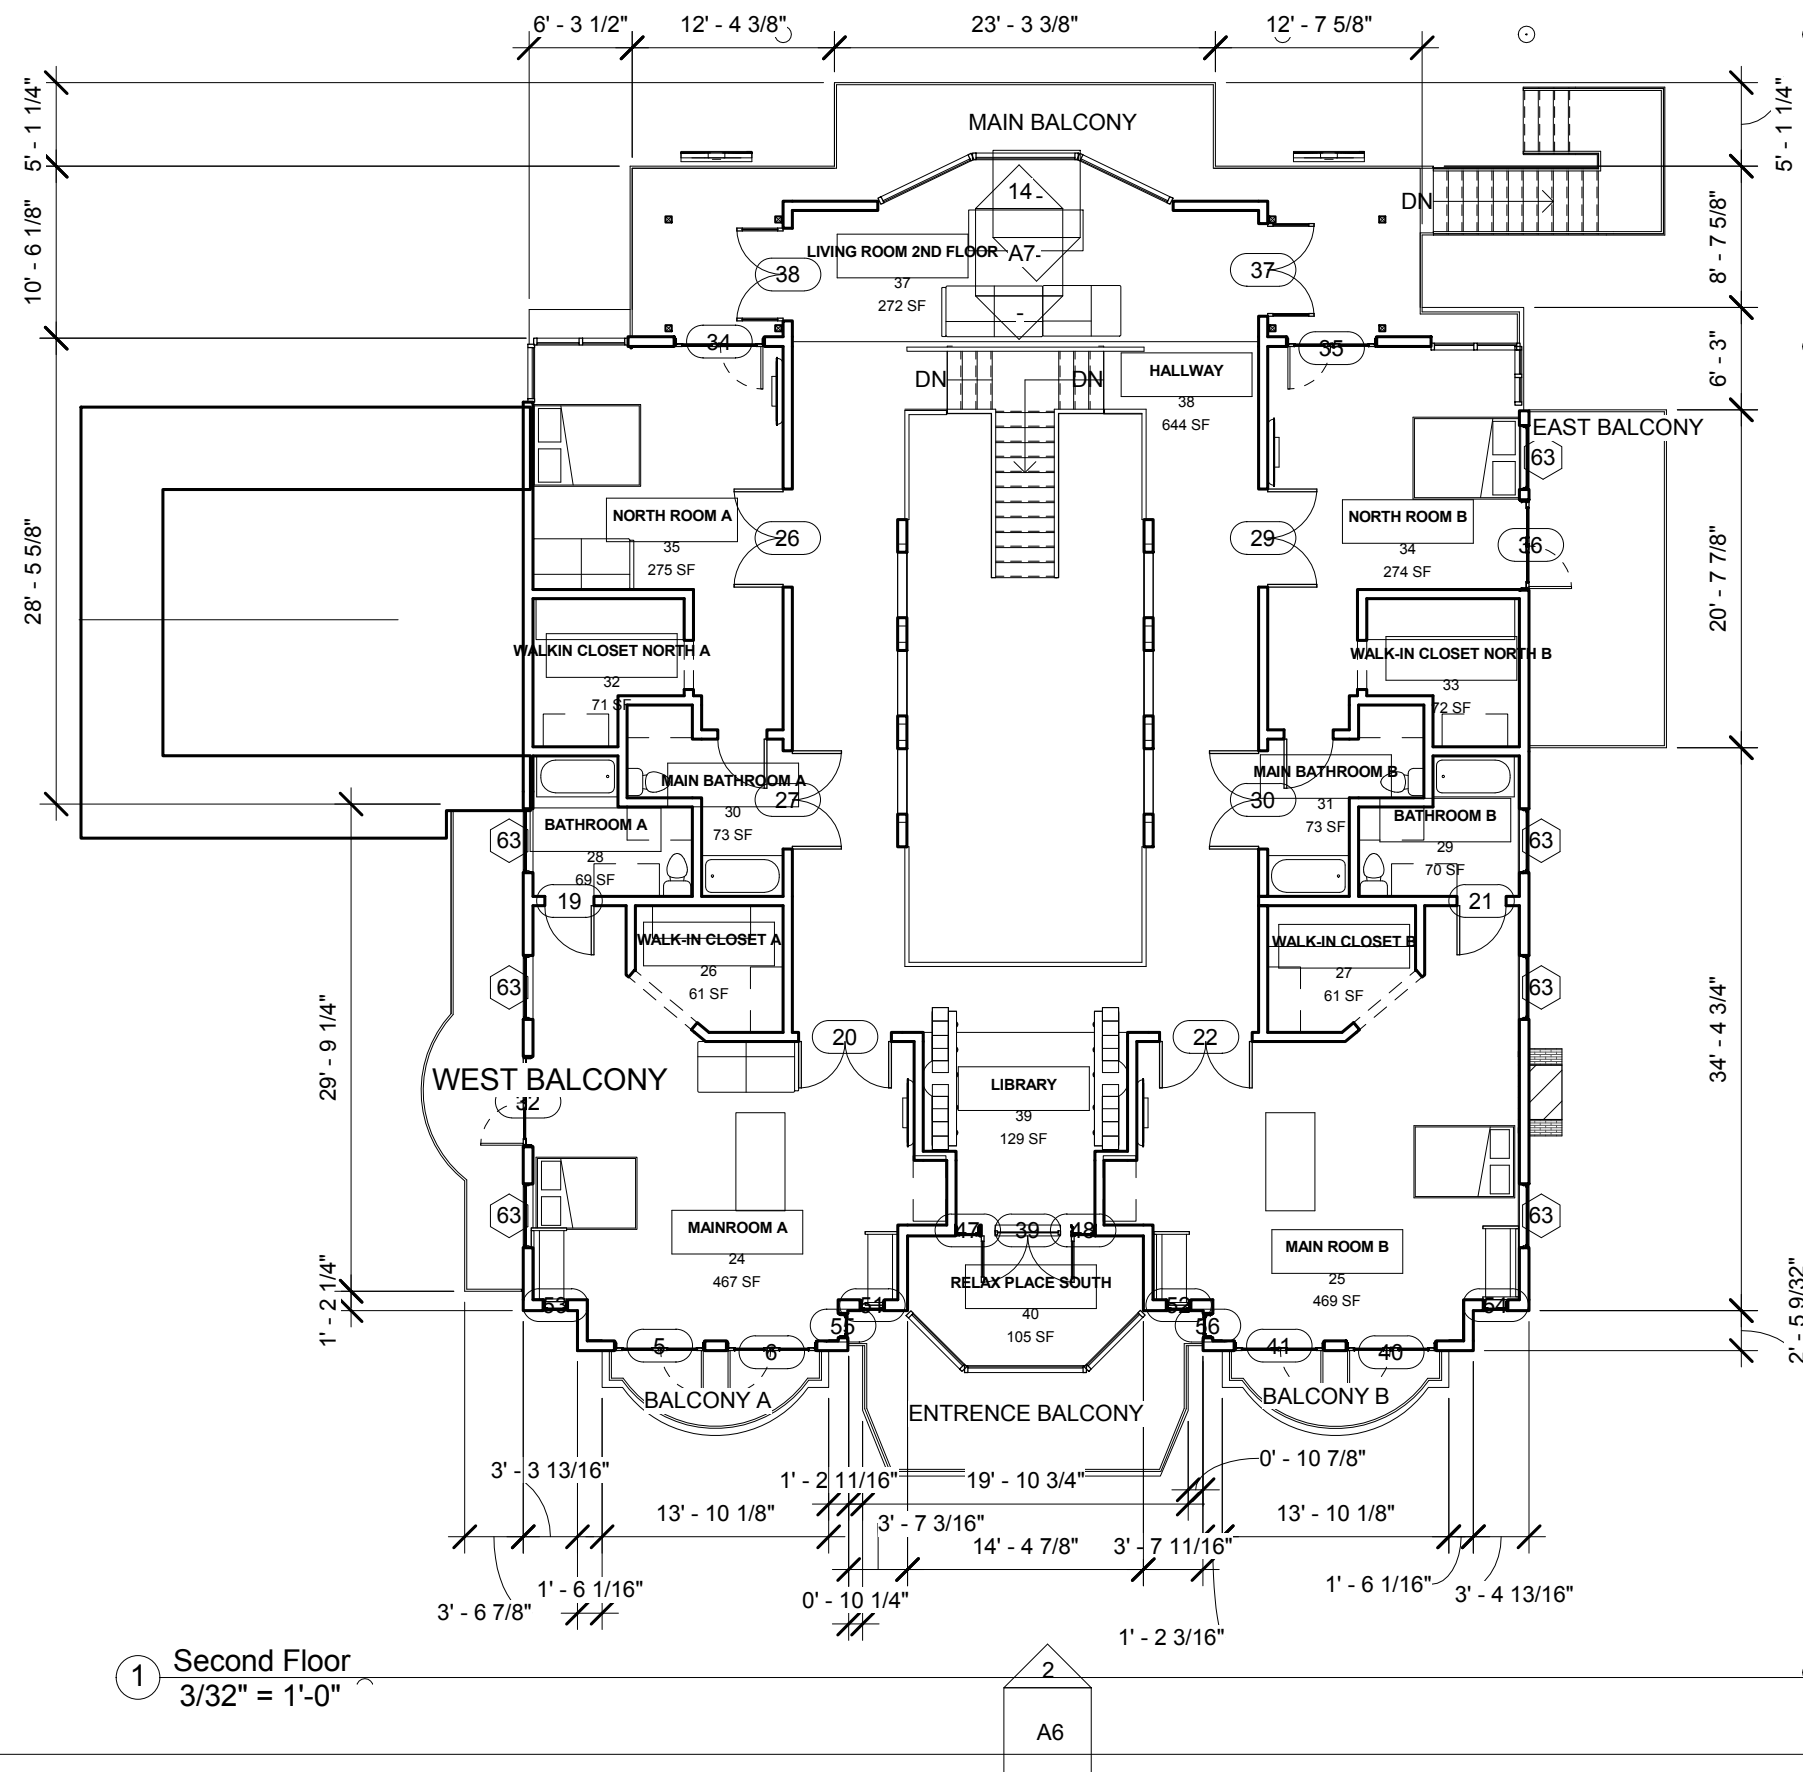

1 Second Floor
3/32" = 1'-0"

2
A6



QUEVEDO
DIGITAL DRAFTER

WWW.DDGT.NET/STUDENTPAGES/MQUEVEDO
MARTINQUEVEDO1@GMAIL.COM


No.	Description	Date

Martin Quevedo
1 Garfield Ln
Second Floor Plan

Project number	001
Date	11/14/2013
Drawn by	Martin Quevedo
Class	DDGT-230

A2

Scale 3/32" = 1'-0"

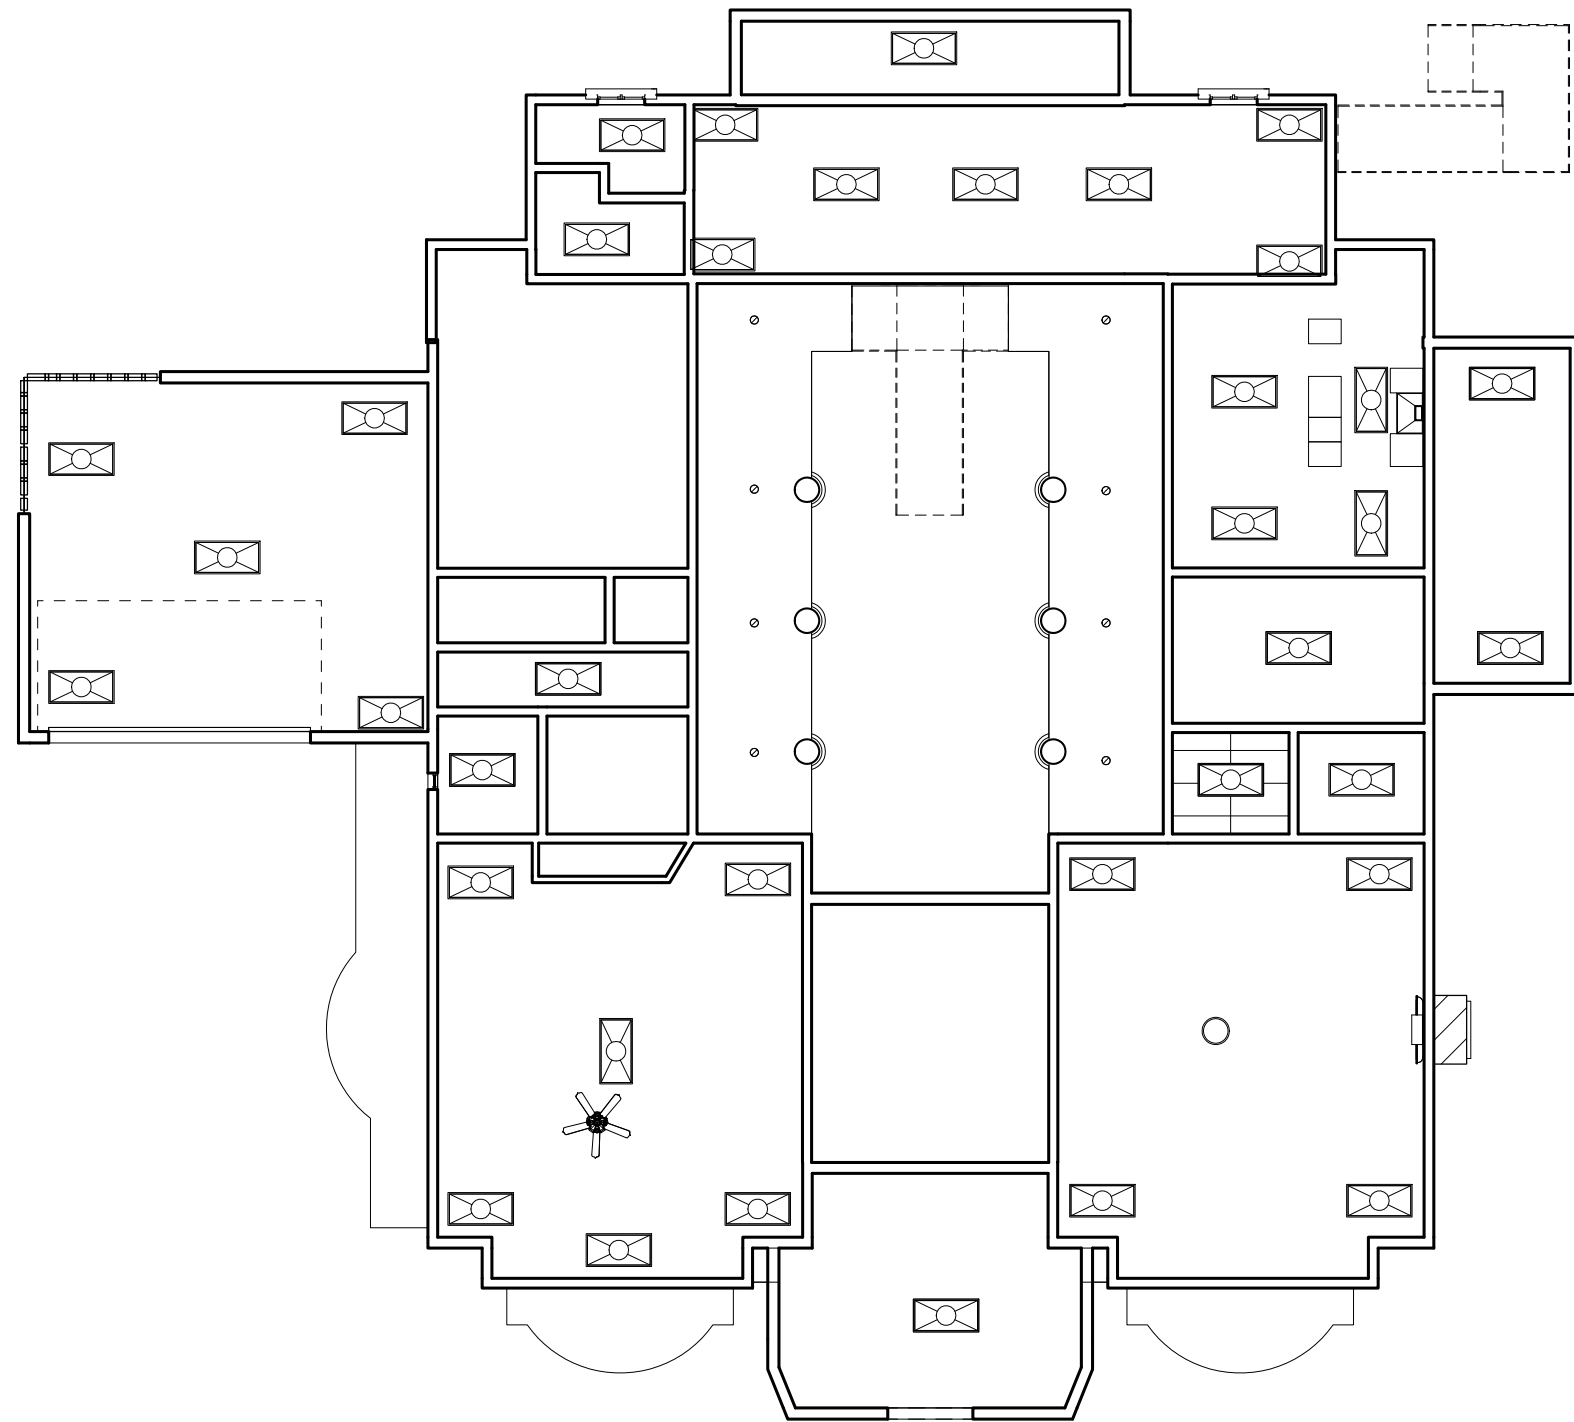

① First Floor
3/32" = 1'-0"



QUEVEDO
DIGITAL DRAFTER

WWW.DDGT.NET/STUDENTPAGES/MQUEVEDO
MARTINQUEVEDO1@GMAIL.COM


No.	Description	Date

Martin Quevedo
1 Garfield Ln
First Floor Reflected Ceiling Plan

Project number	001
Date	11/14/2013
Drawn by	Martin Quevedo
Class	DDGT-230

A3

Scale	3/32" = 1'-0"
-------	---------------

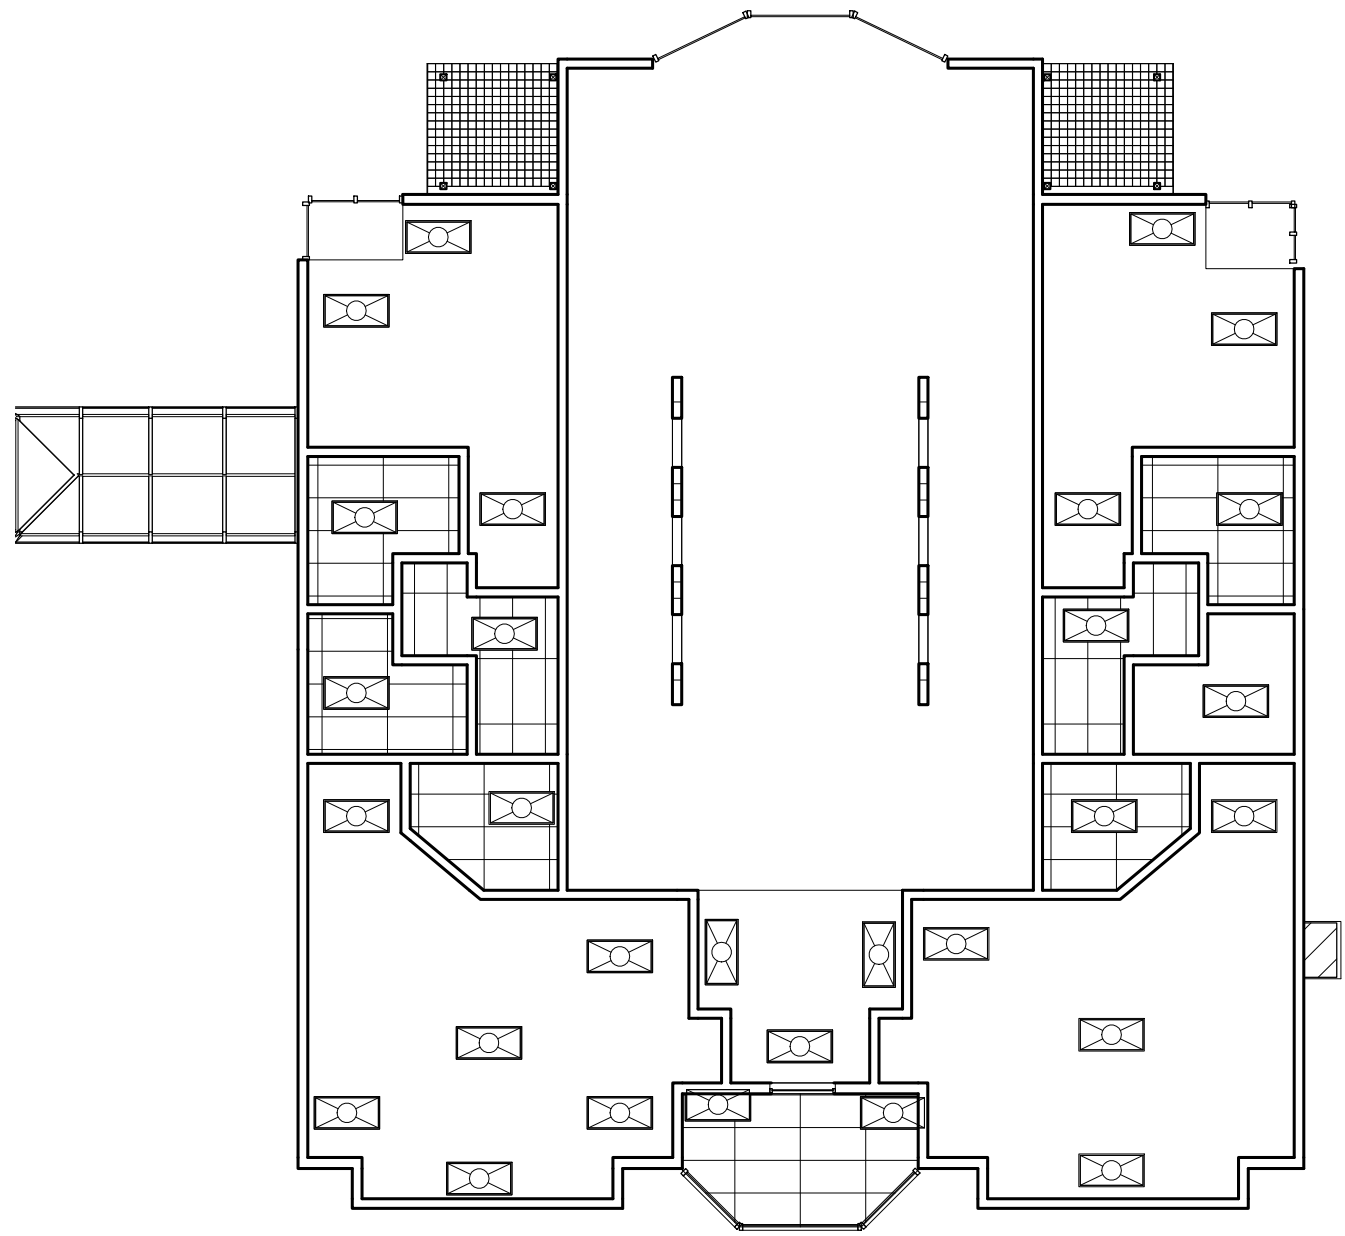

① Second Floor
3/32" = 1'-0"

QUEVEDO
DIGITAL DRAFTER

WWW.DDGT.NET/STUDENTPAGES/MQUEVEDO
MARTINQUEVEDO1@GMAIL.COM


No.	Description	Date

Martin Quevedo
1 Garfield Ln
Second Floor Reflected Ceiling Plan

Project number 001
Date 11/14/2013
Drawn by Martin Quevedo
Class DDGT-230

A4

Scale 3/32" = 1'-0"

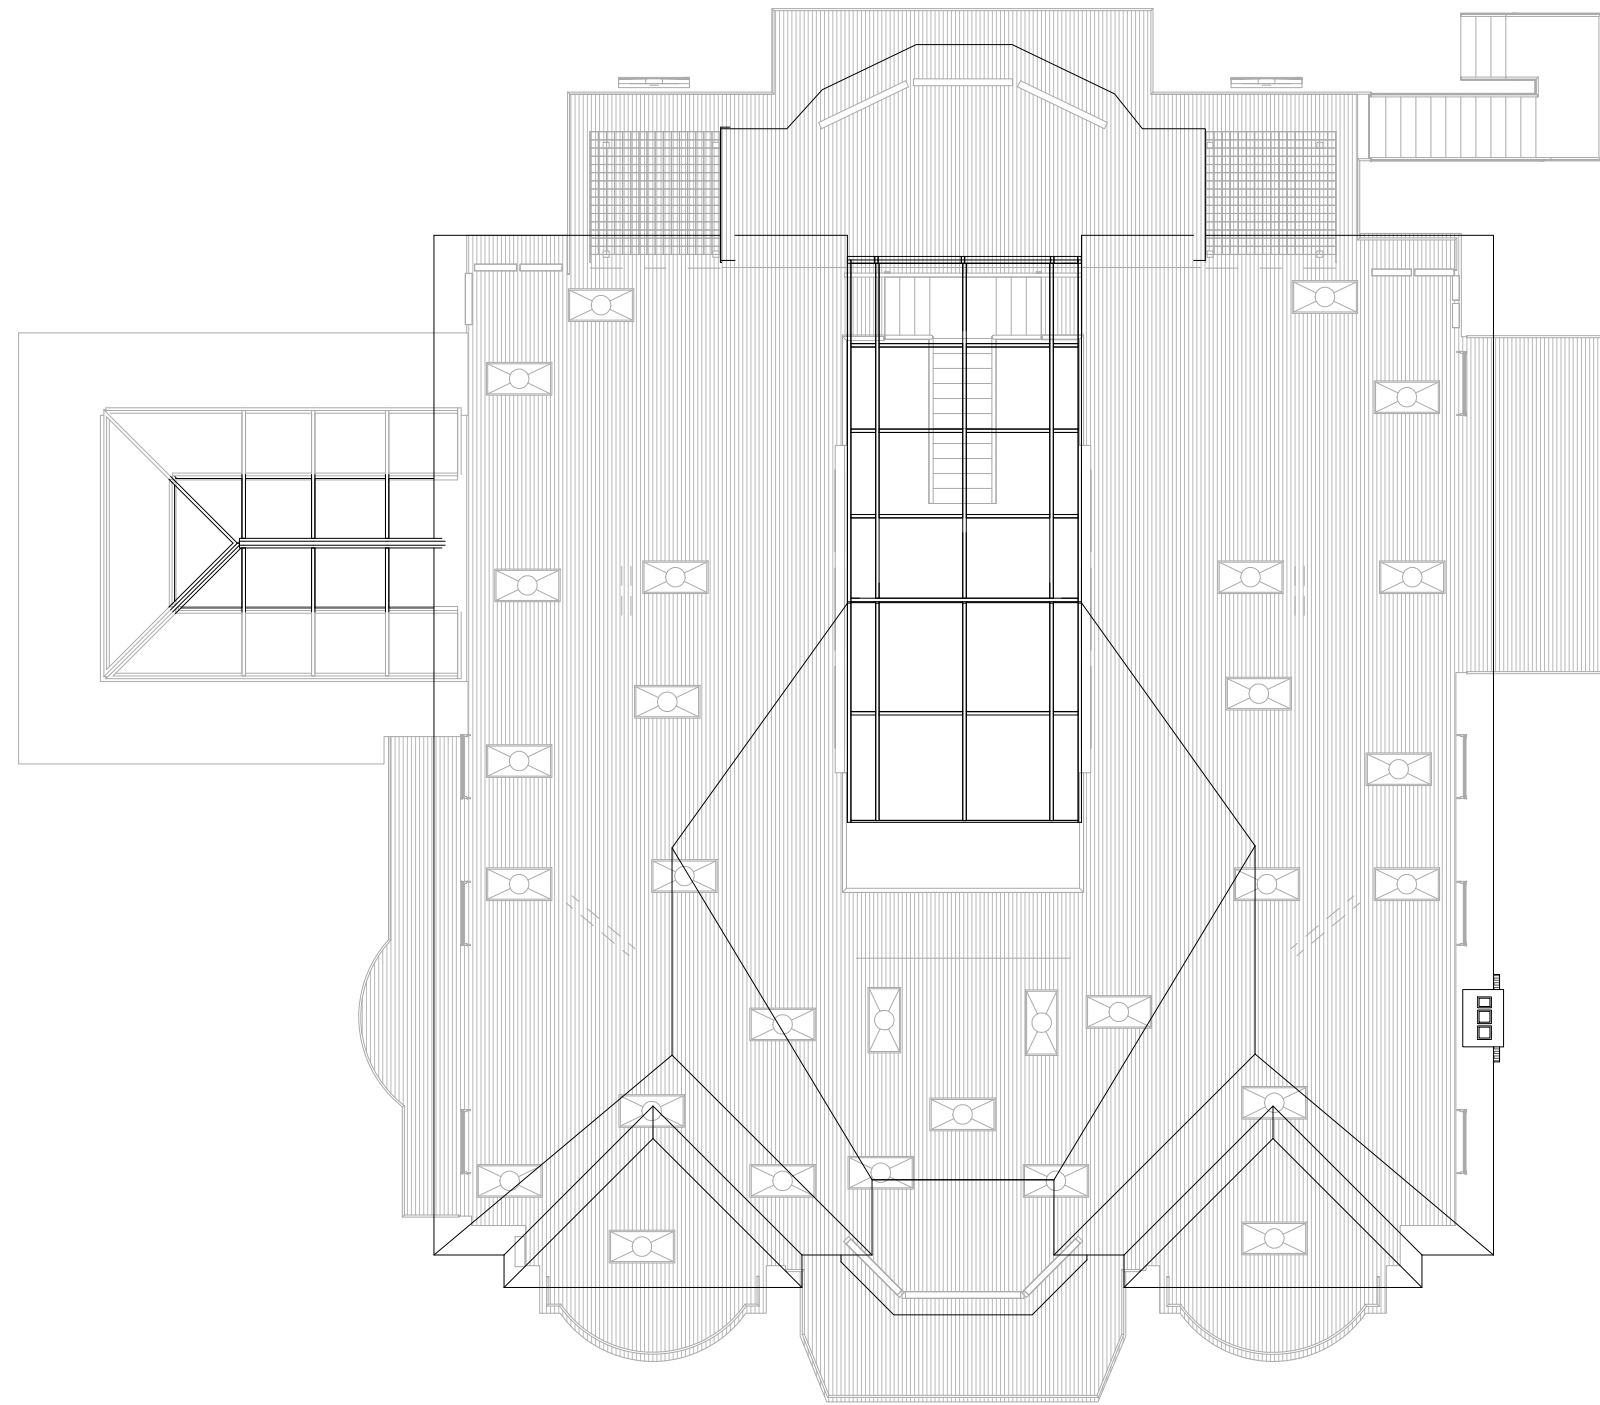

① Roof Plan
3/32" = 1'-0"



QUEVEDO
DIGITAL DRAFTER

WWW.DDGT.NET/STUDENTPAGES/MQUEVEDO
MARTINQUEVEDO1@GMAIL.COM




No.	Description	Date

Martin Quevedo
1 Garfield Ln
Roof Plan

Project number	001
Date	11/14/2013
Drawn by	Martin Quevedo
Class	DDGT-230

A5

Scale	3/32" = 1'-0"
-------	---------------

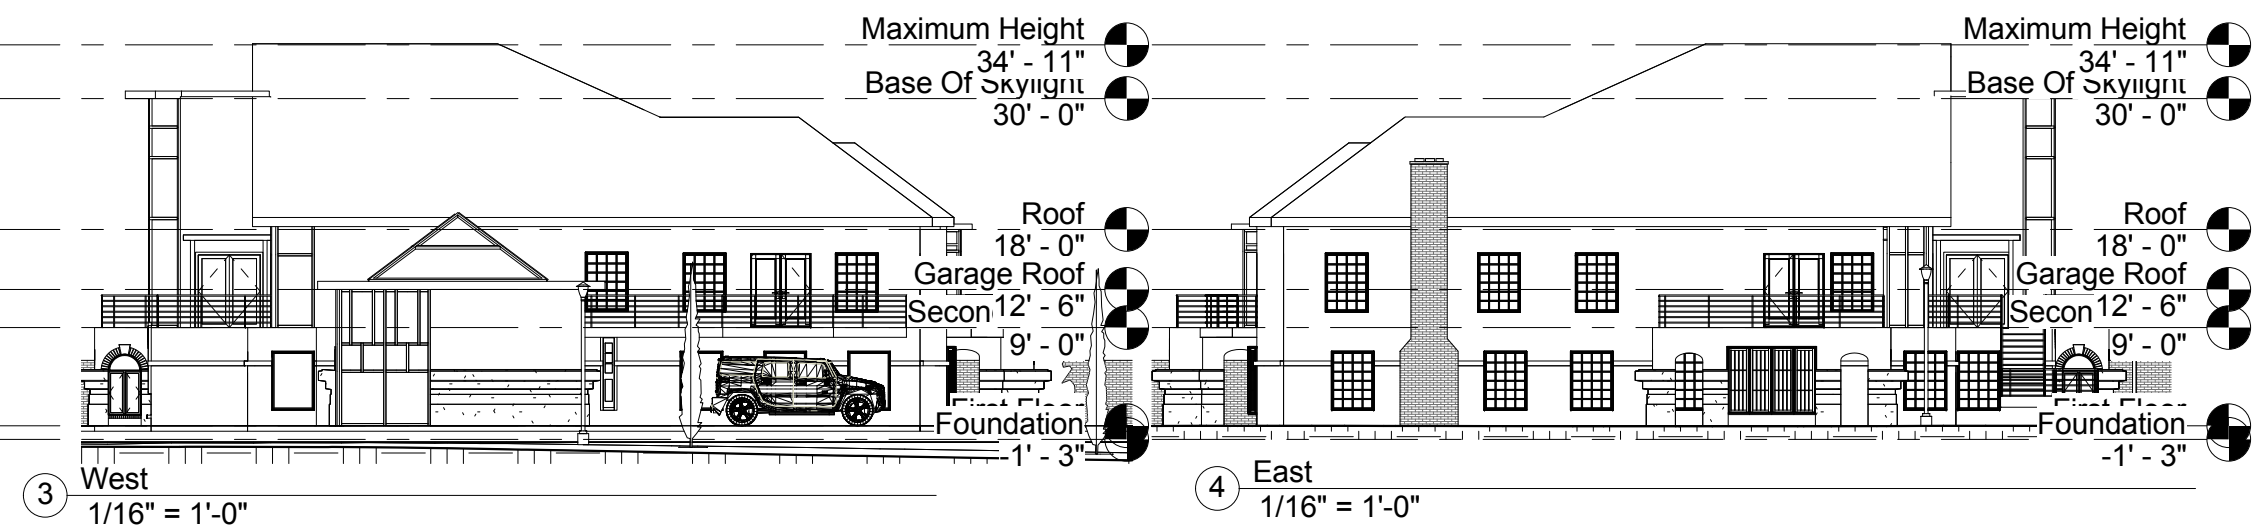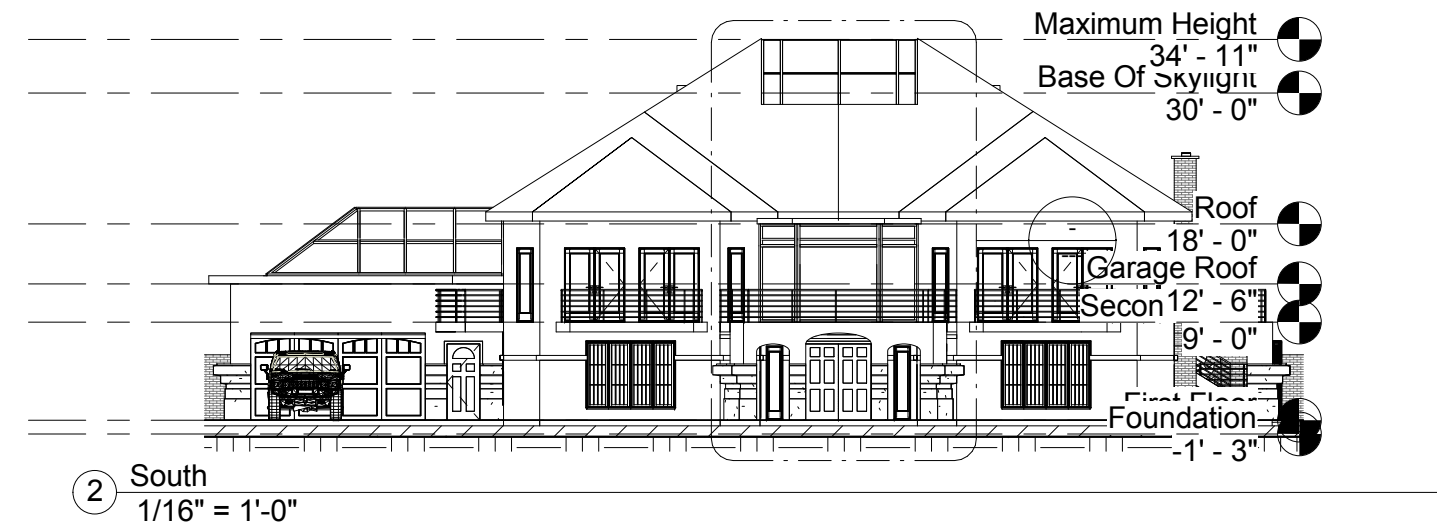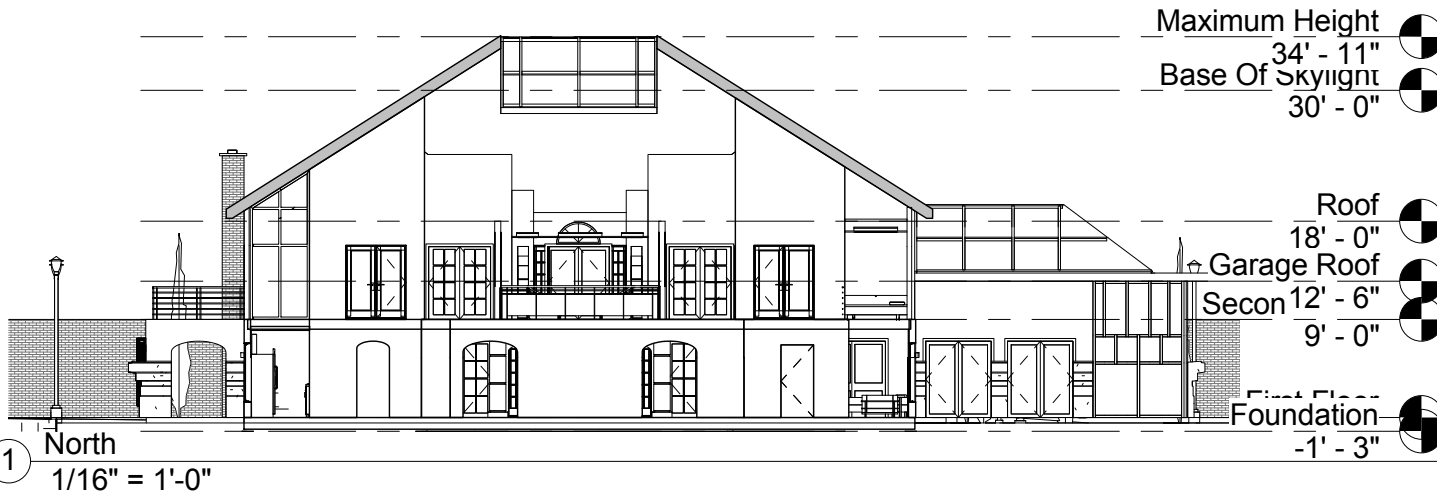

QUEVEDO
DIGITAL DRAFTER

WWW.DDGT.NET/STUDENTPAGES/MQUEVEDO
MARTINQUEVEDO1@GMAIL.COM


No.	Description	Date

Martin Quevedo
1 Garfield Ln
Elevations

Project number 001
Date 11/14/2013
Drawn by Martin Quevedo
Class DDGT-230


A6

Scale 1/16" = 1'-0"

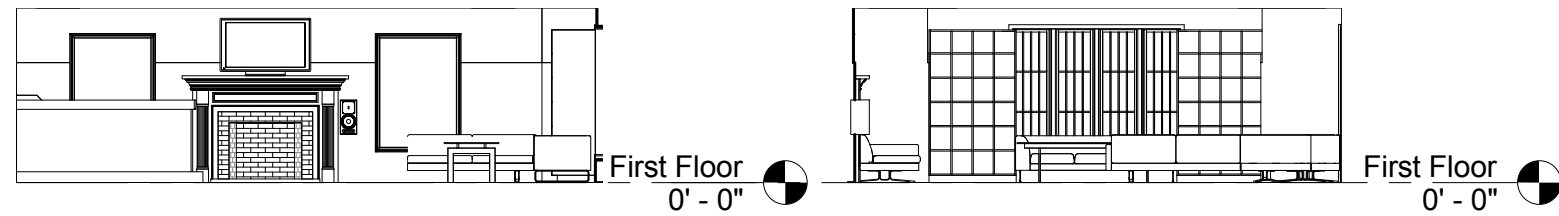


1 LIVING-N
1/8" = 1'-0"

2 LIVING-S
1/8" = 1'-0"

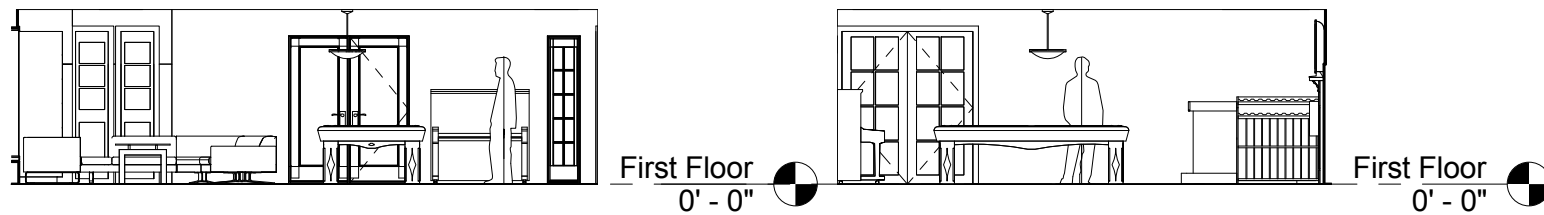

3 LIVING-E
1/8" = 1'-0"


4 LIVING-W
1/8" = 1'-0"

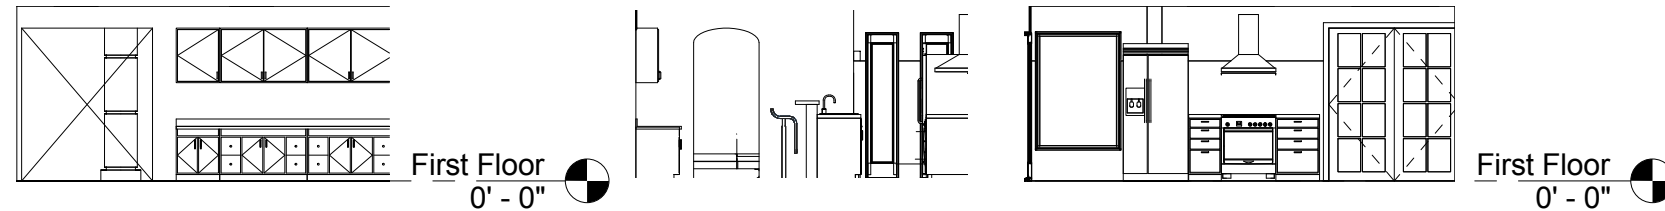

5 KITCHEN E
1/8" = 1'-0"

6 KITCHEN N
1/8" = 1'-0"


7 KITCHEN W
1/8" = 1'-0"

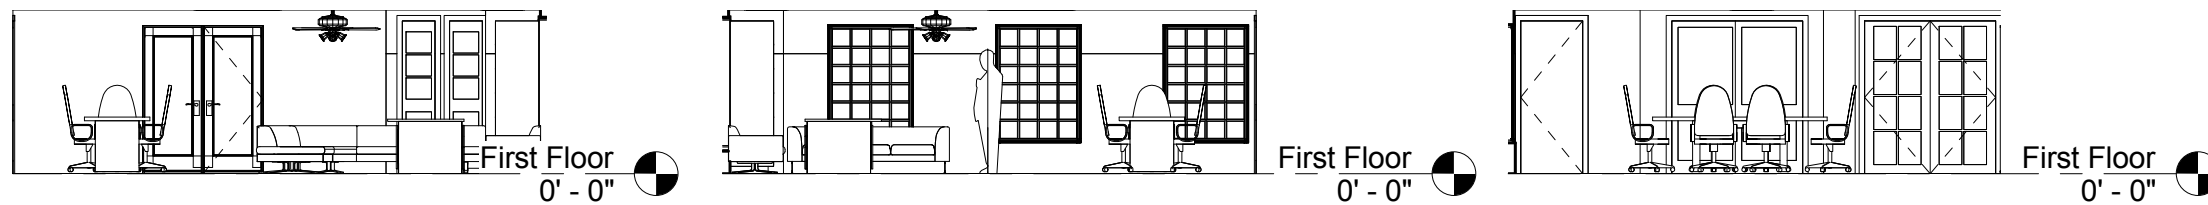

8 OFFICE-E
1/8" = 1'-0"

9 OFFICE-W
1/8" = 1'-0"


10 OFFICE-N
1/8" = 1'-0"

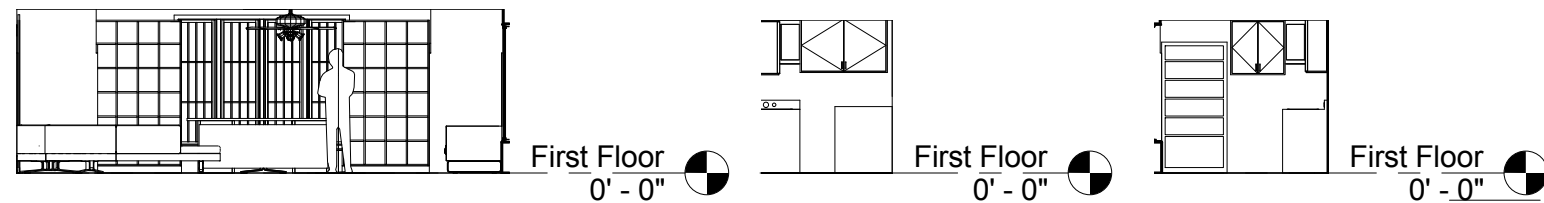

11 OFFICE-S
1/8" = 1'-0"

12 LAUNDRY ROOM
1/8" = 1'-0"

13 LAUNDRYROOM-S
1/8" = 1'-0"

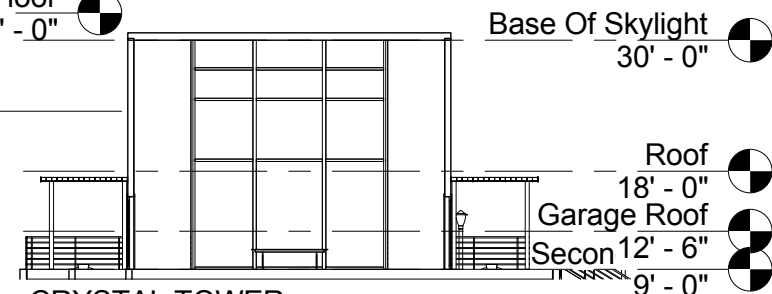

14 CRYSTAL TOWER
1/16" = 1'-0"

QUEVEDO
DIGITAL DRAFTER

WWW.DDGT.NET/STUDENTPAGES/MQUEVEDO
MARTINQUEVEDO1@GMAIL.COM


No.	Description	Date

Martin Quevedo
1 Garfield Ln
Inner Elevations


Project number 001
Date 11/14/2013
Drawn by Martin Quevedo
Class DDGT-230

A7

Scale As indicated

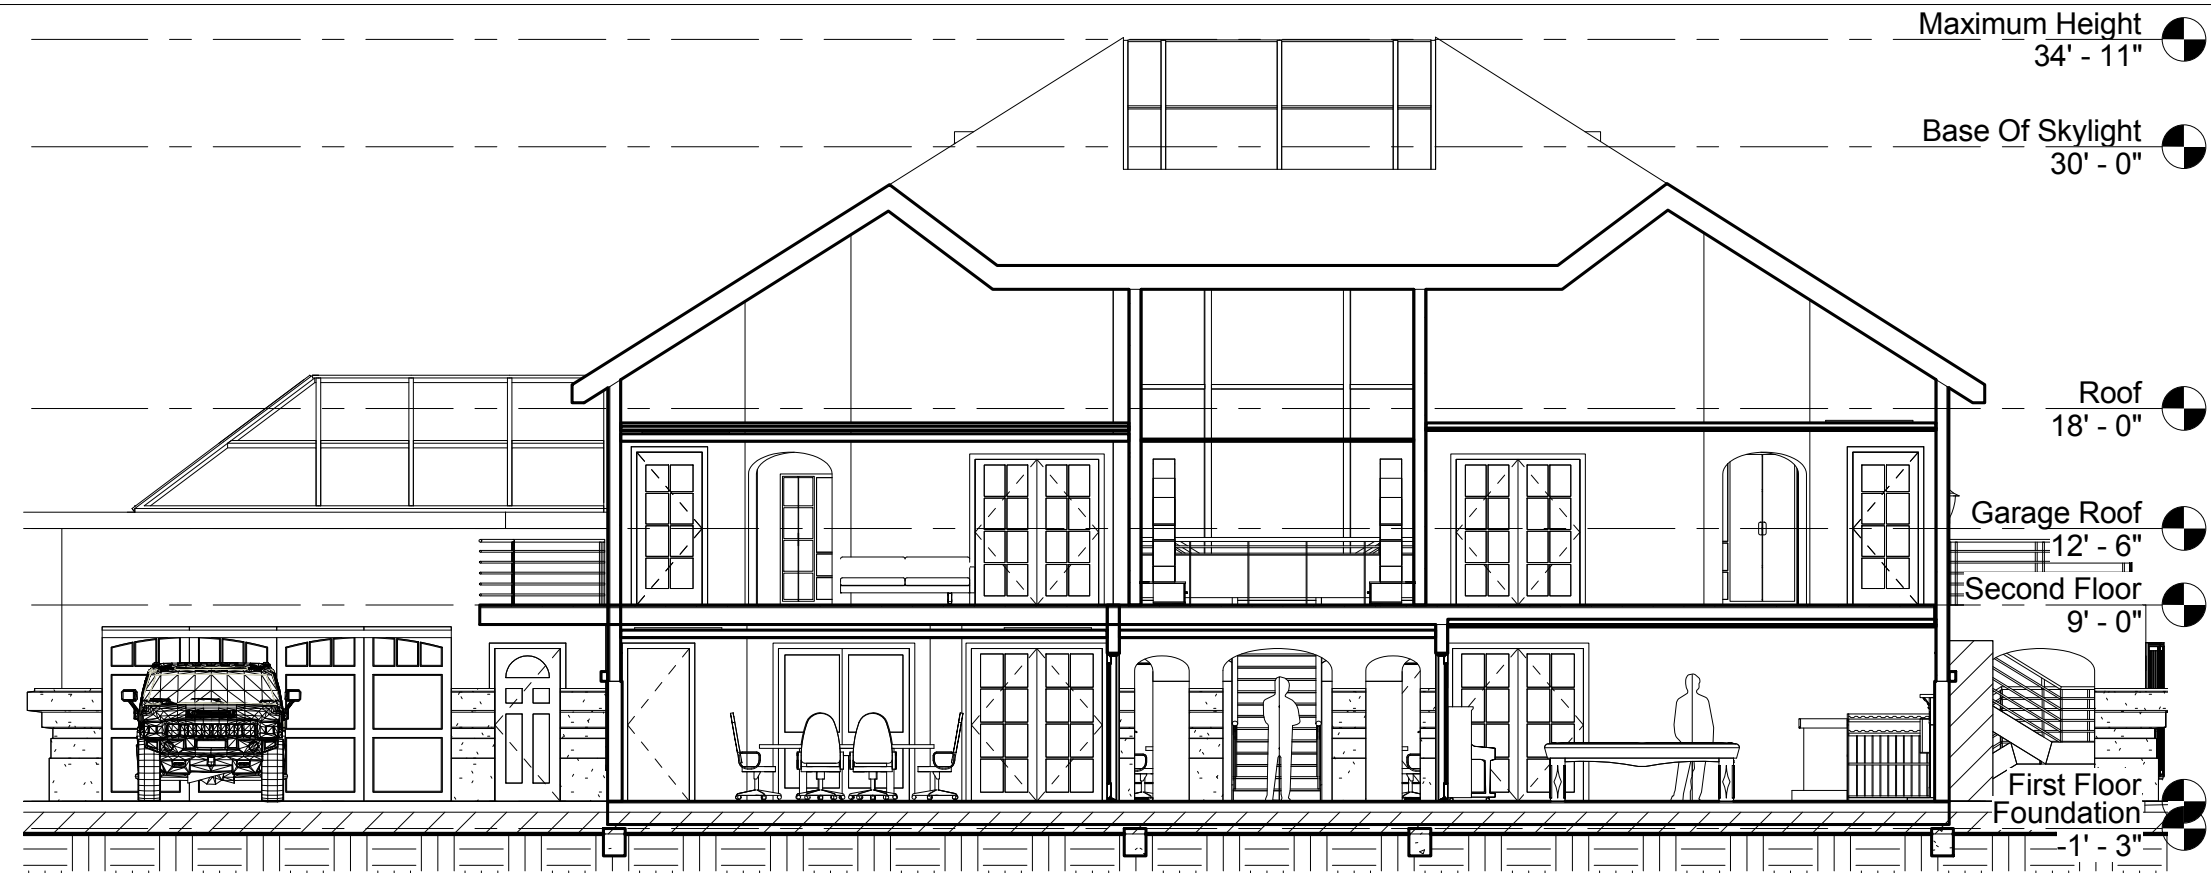

2 Section side
1/8" = 1'-0"

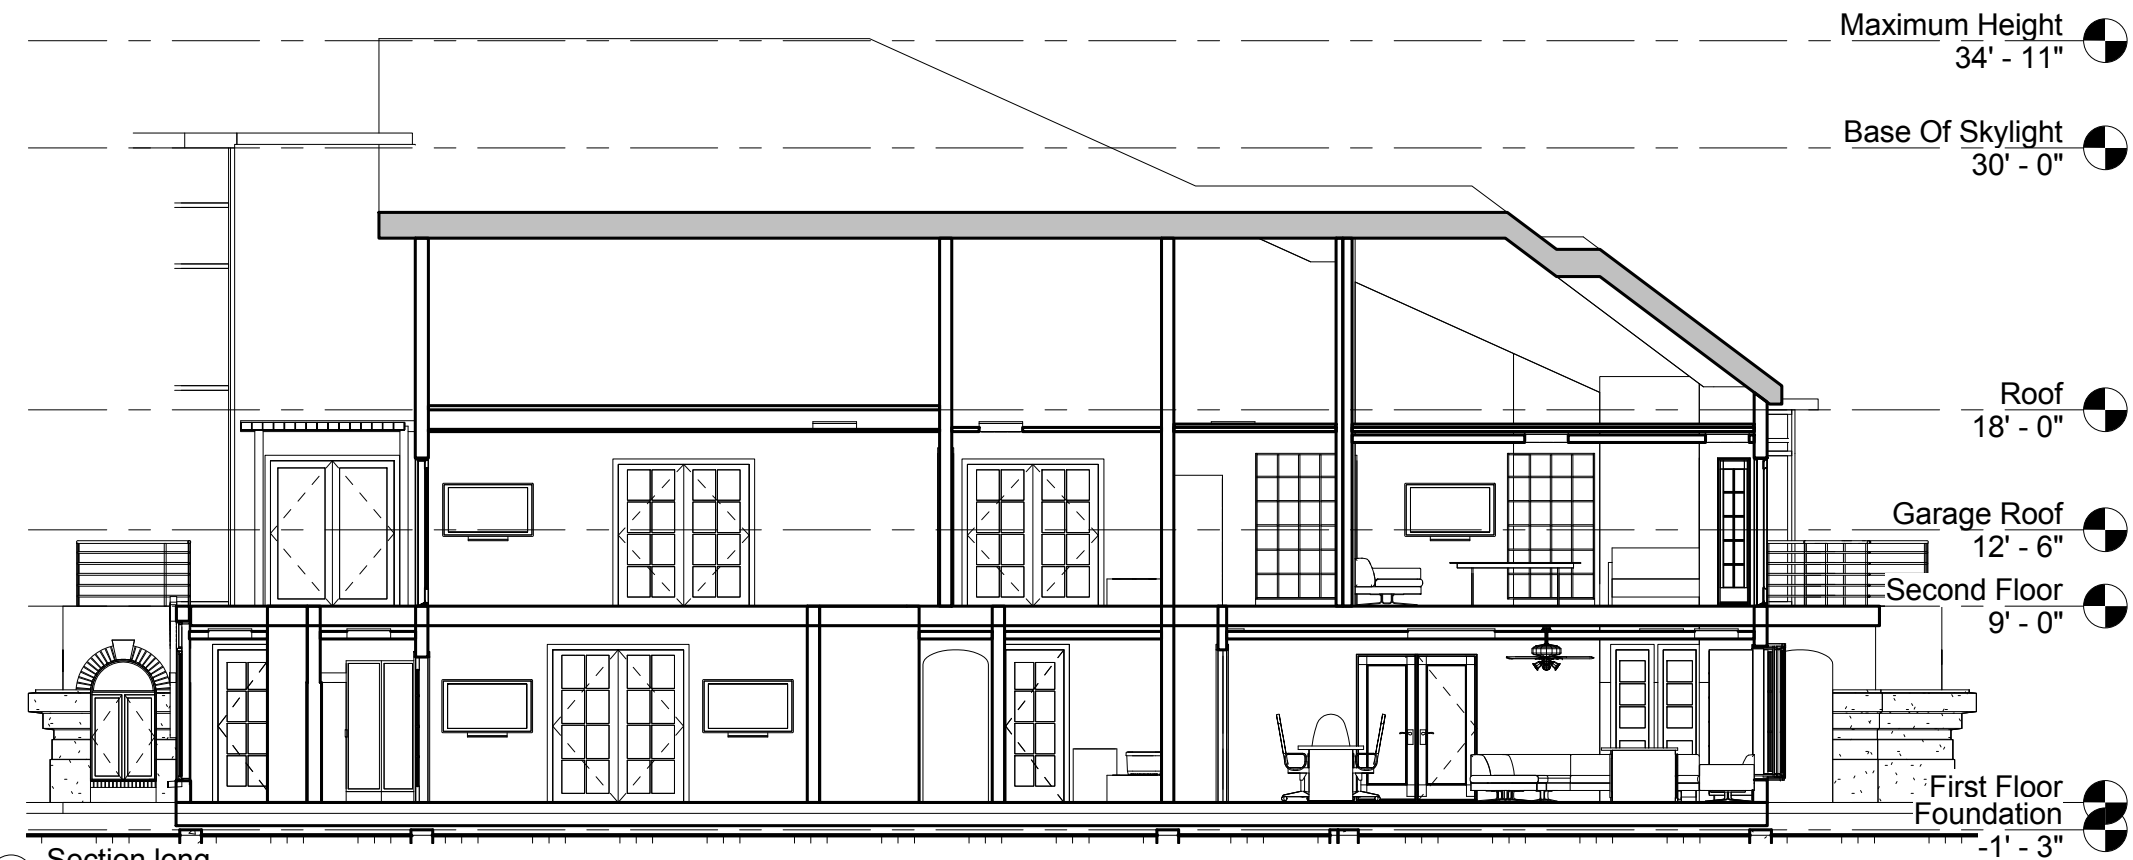

1 Section long
1/8" = 1'-0"

QUEVEDO
DIGITAL DRAFTER

WWW.DDGT.NET/STUDENTPAGES/MQUEVEDO
MARTINQUEVEDO1@GMAIL.COM


No.	Description	Date

Martin Quevedo
1 Garfield Ln
Building Sections


Project number 001
Date 11/14/2013
Drawn by Martin Quevedo
Class DDGT-230

A8

Scale 1/8" = 1'-0"

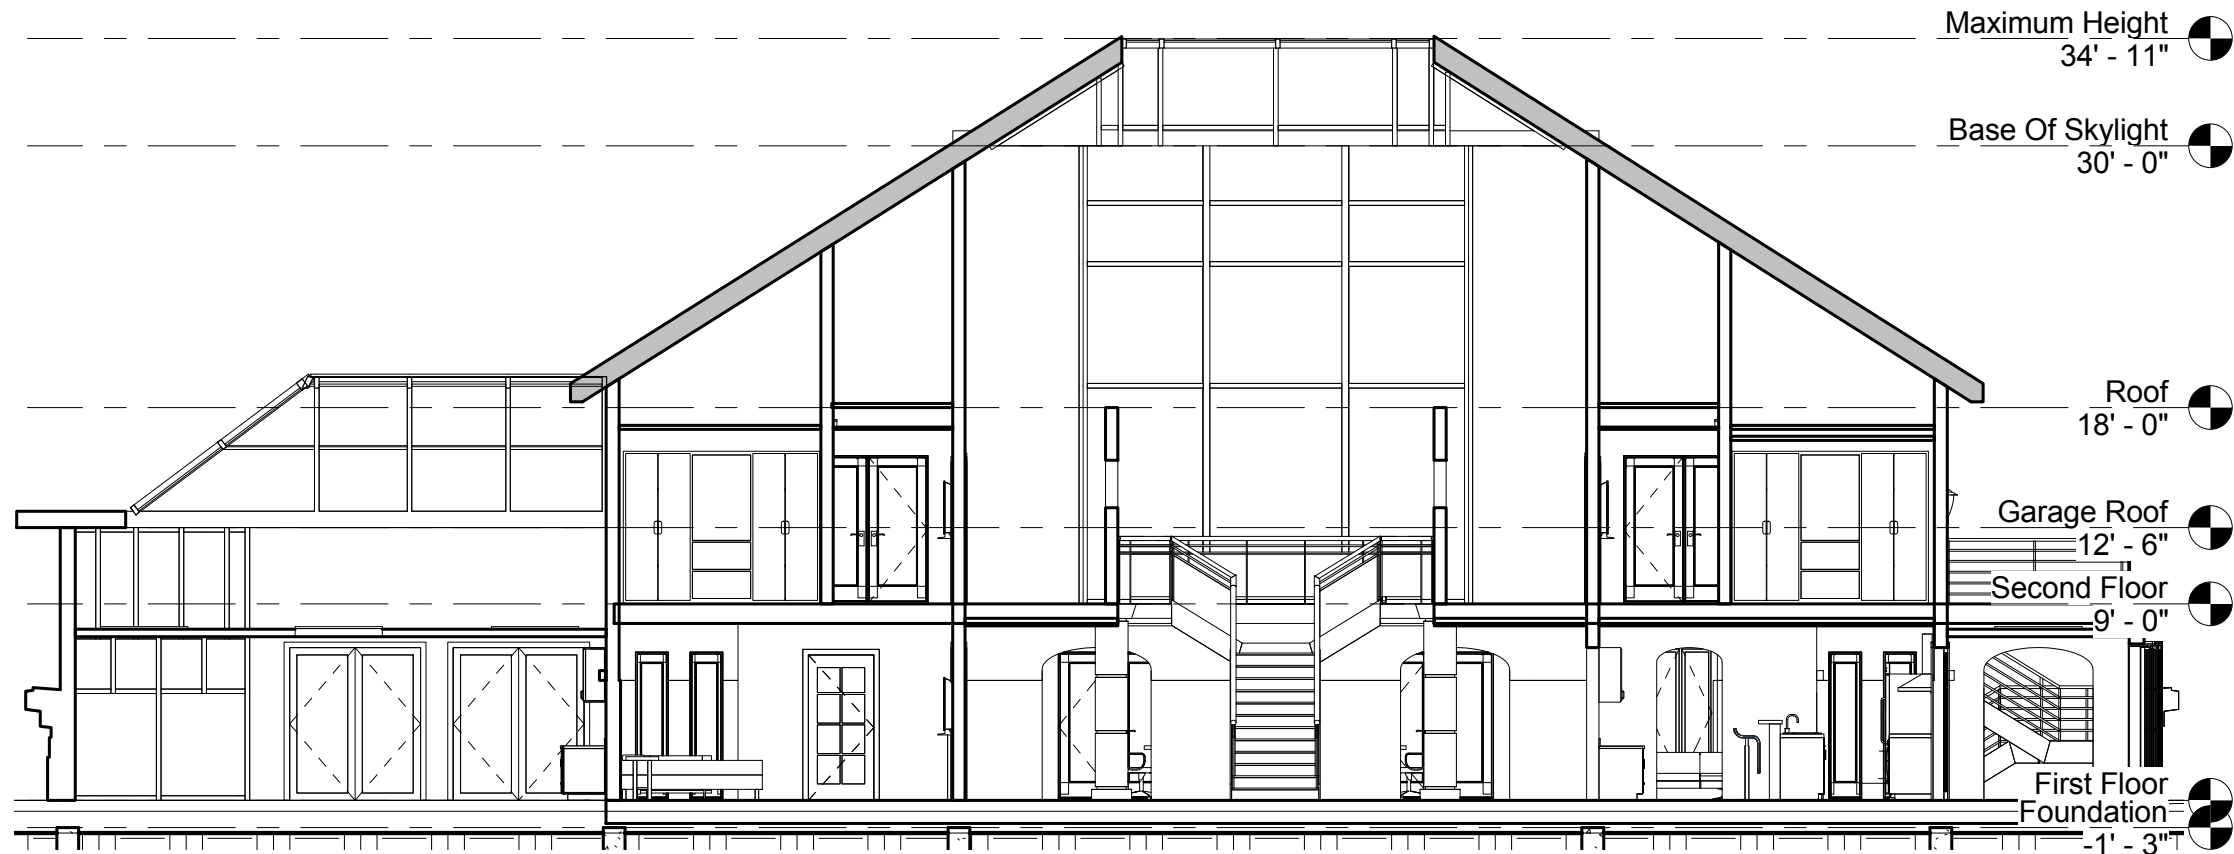

2 Section side stairs included
1/8" = 1'-0"

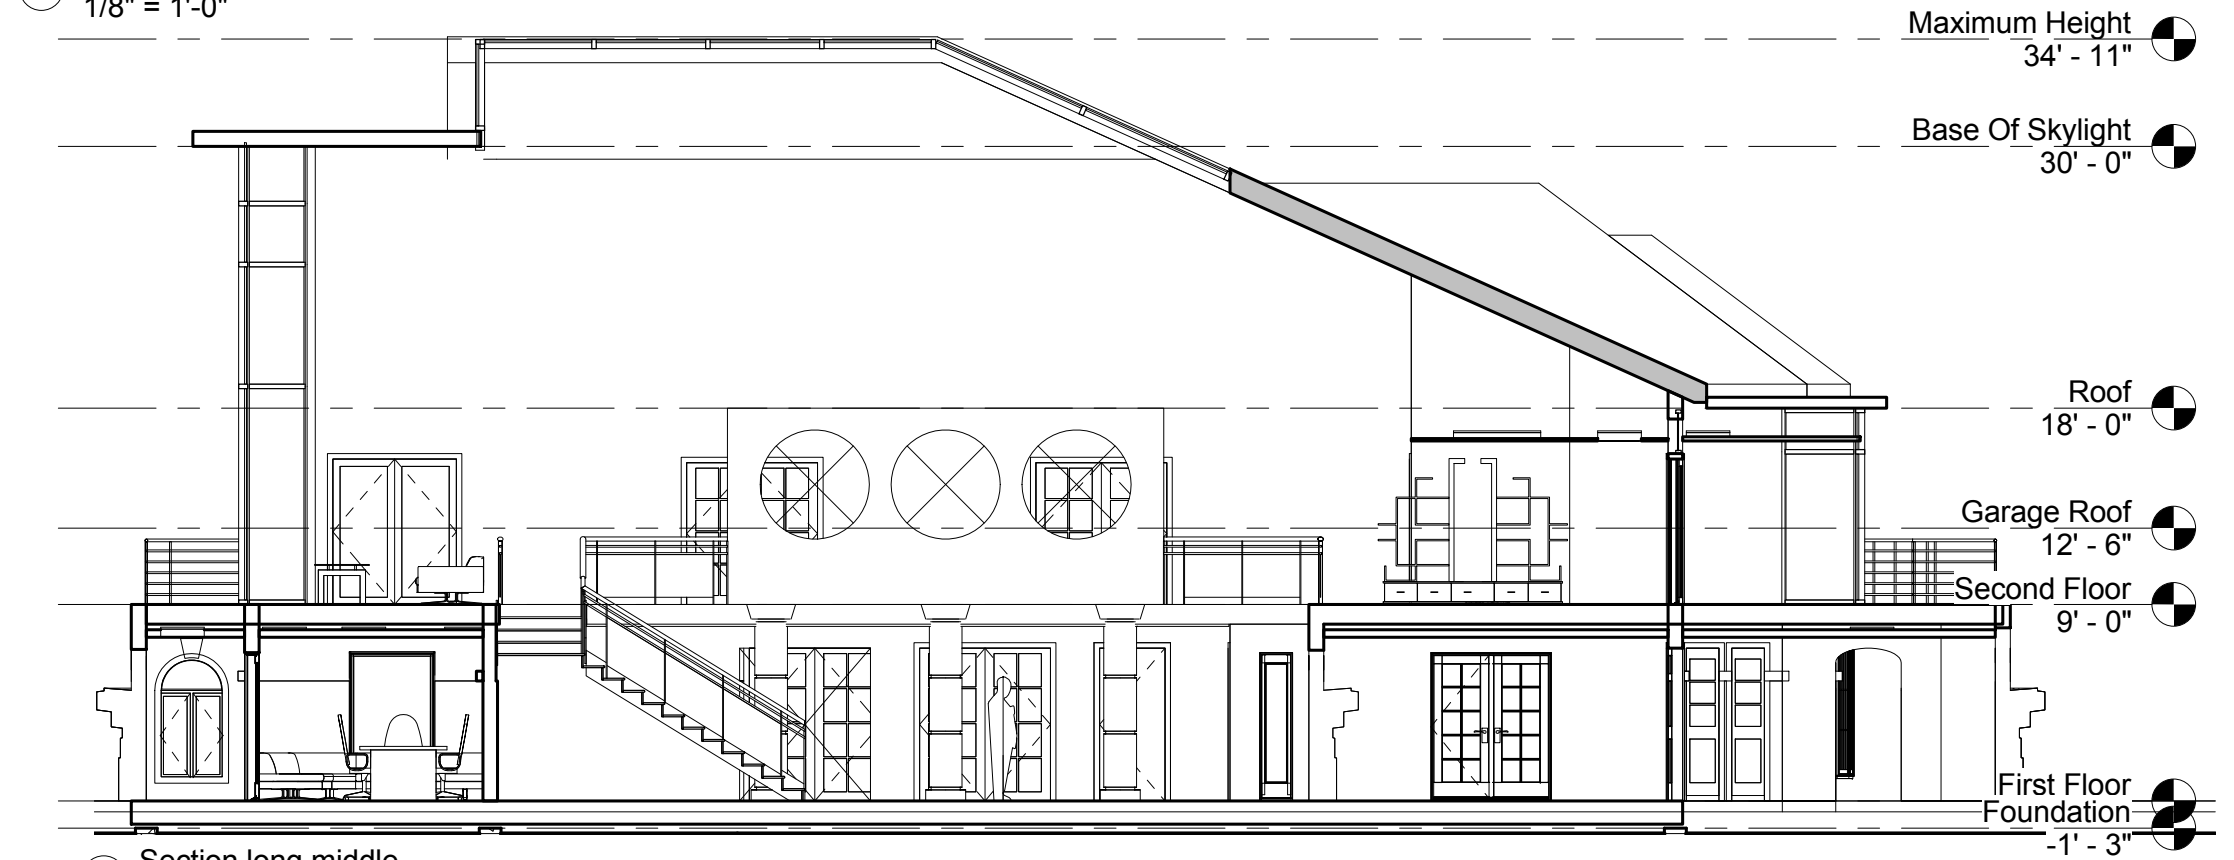

1 Section long middle
1/8" = 1'-0"

QUEVEDO
DIGITAL DRAFTER

WWW.DDGT.NET/STUDENTPAGES/MQUEVEDO
MARTINQUEVEDO1@GMAIL.COM


No.	Description	Date

Martin Quevedo
1 Garfield Ln
Building Sections

Project number	001
Date	11/14/2013
Drawn by	Author
Class	DDGT-230

A9

Scale	1/8" = 1'-0"
-------	--------------

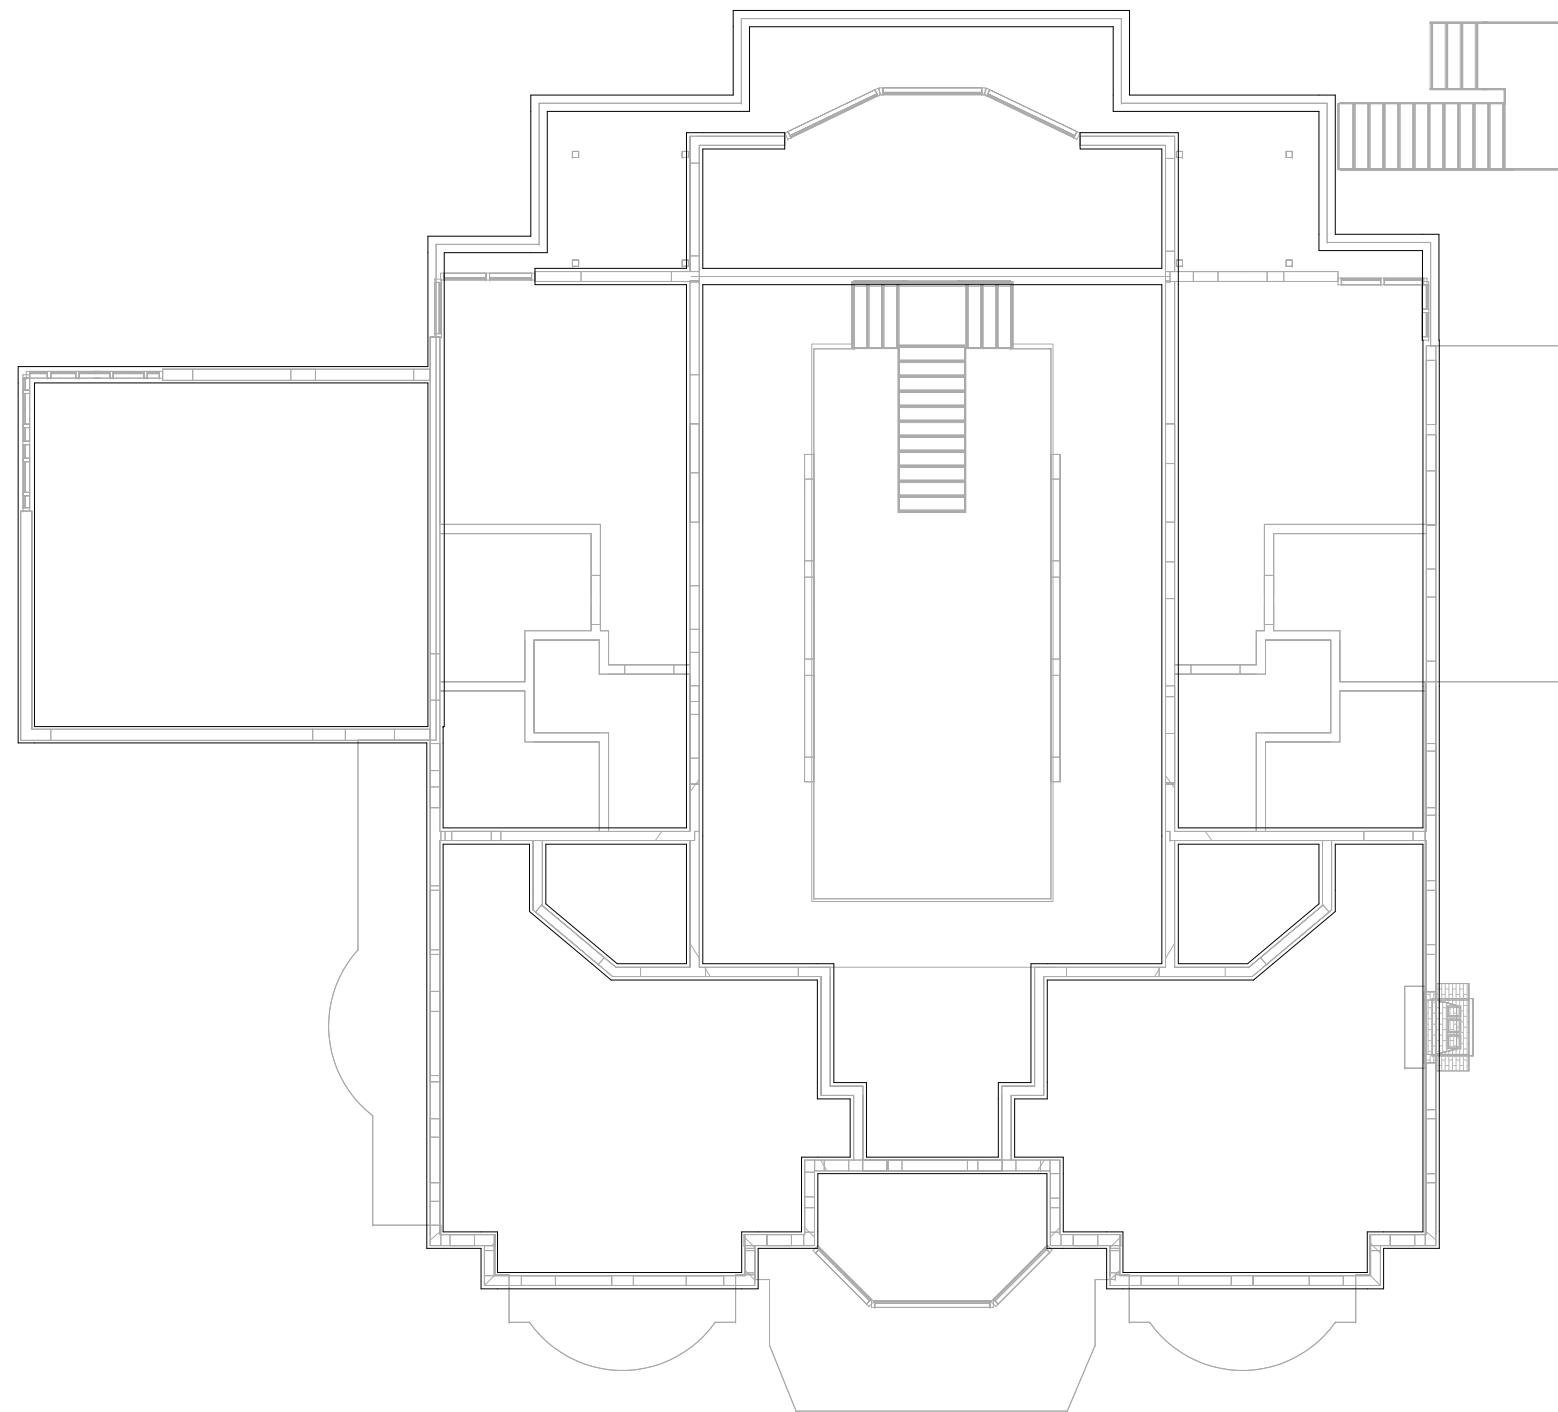

① Foundation
3/32" = 1'-0"

QUEVEDO
DIGITAL DRAFTER

WWW.DDGT.NET/STUDENTPAGES/MQUEVEDO
MARTINQUEVEDO1@GMAIL.COM

No.	Description	Date

Martin Quevedo
1 Garfield Ln
Foundation Plan

Project number	001
Date	11/14/2013
Drawn by	Martin Quevedo
Class	DDGT-230

S0

Scale	3/32" = 1'-0"
-------	---------------