

**AUTODESK**

www.autodesk.com/revit

S. BOLLE

CHATEAU MOULINSART


No.	Description	Date

**BASEMENT**

Project number	03
Date	2018.12.04
Drawn by	S. BOLLE
Checked by	Checker

**A0**

Scale 1/8" = 1'-0"

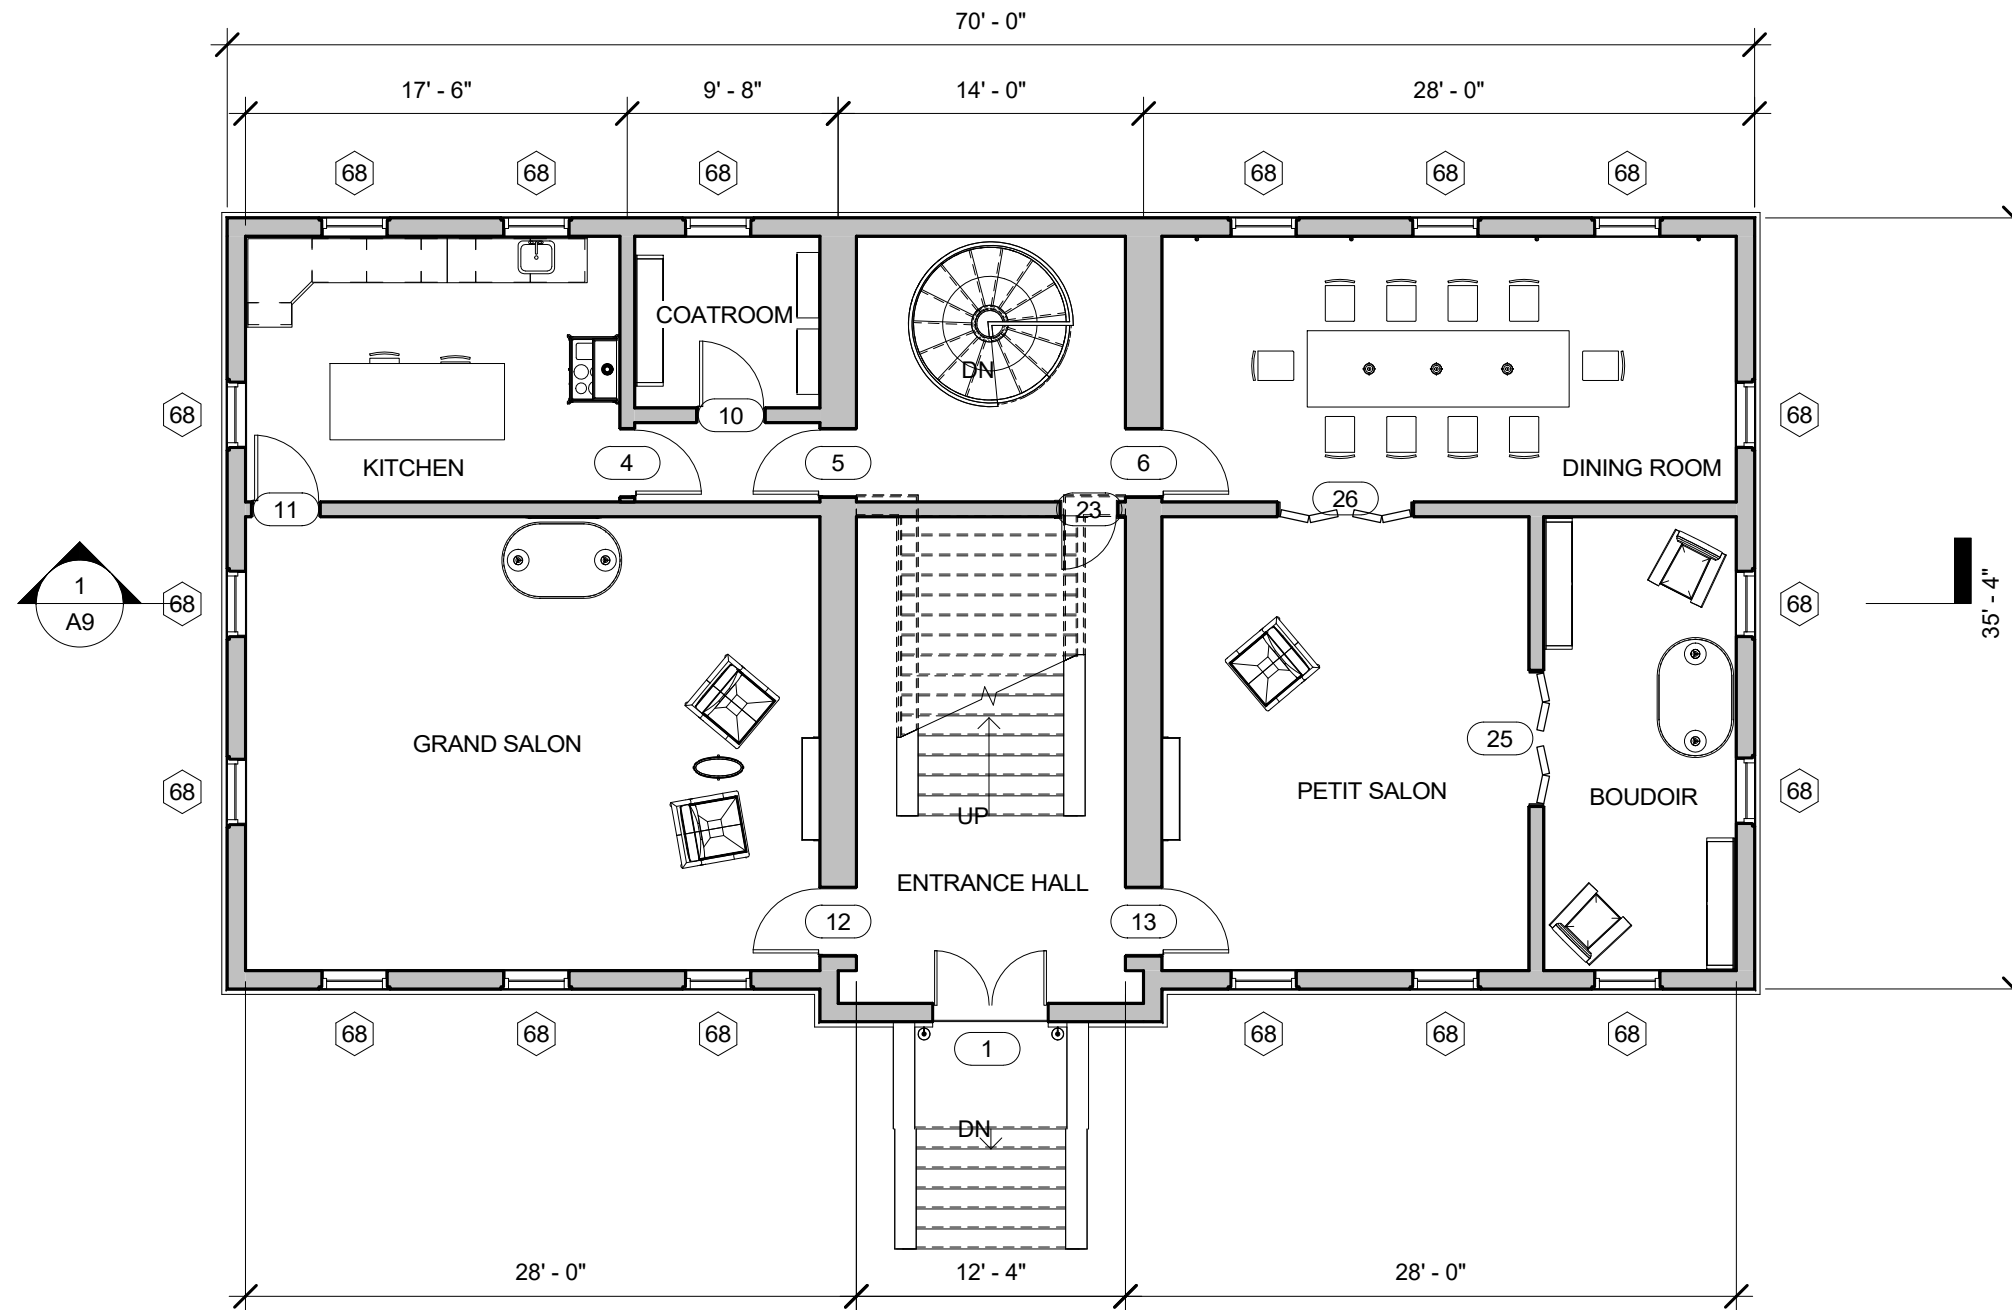

www.autodesk.com/revit

S. BOLLE  
CHATEAU MOULINSART



No.	Description	Date

FIRST FLOOR

Project number	03
Date	2018.12.04
Drawn by	S. BOLLE
Checked by	Checker

A1

Scale 1/8" = 1'-0"

 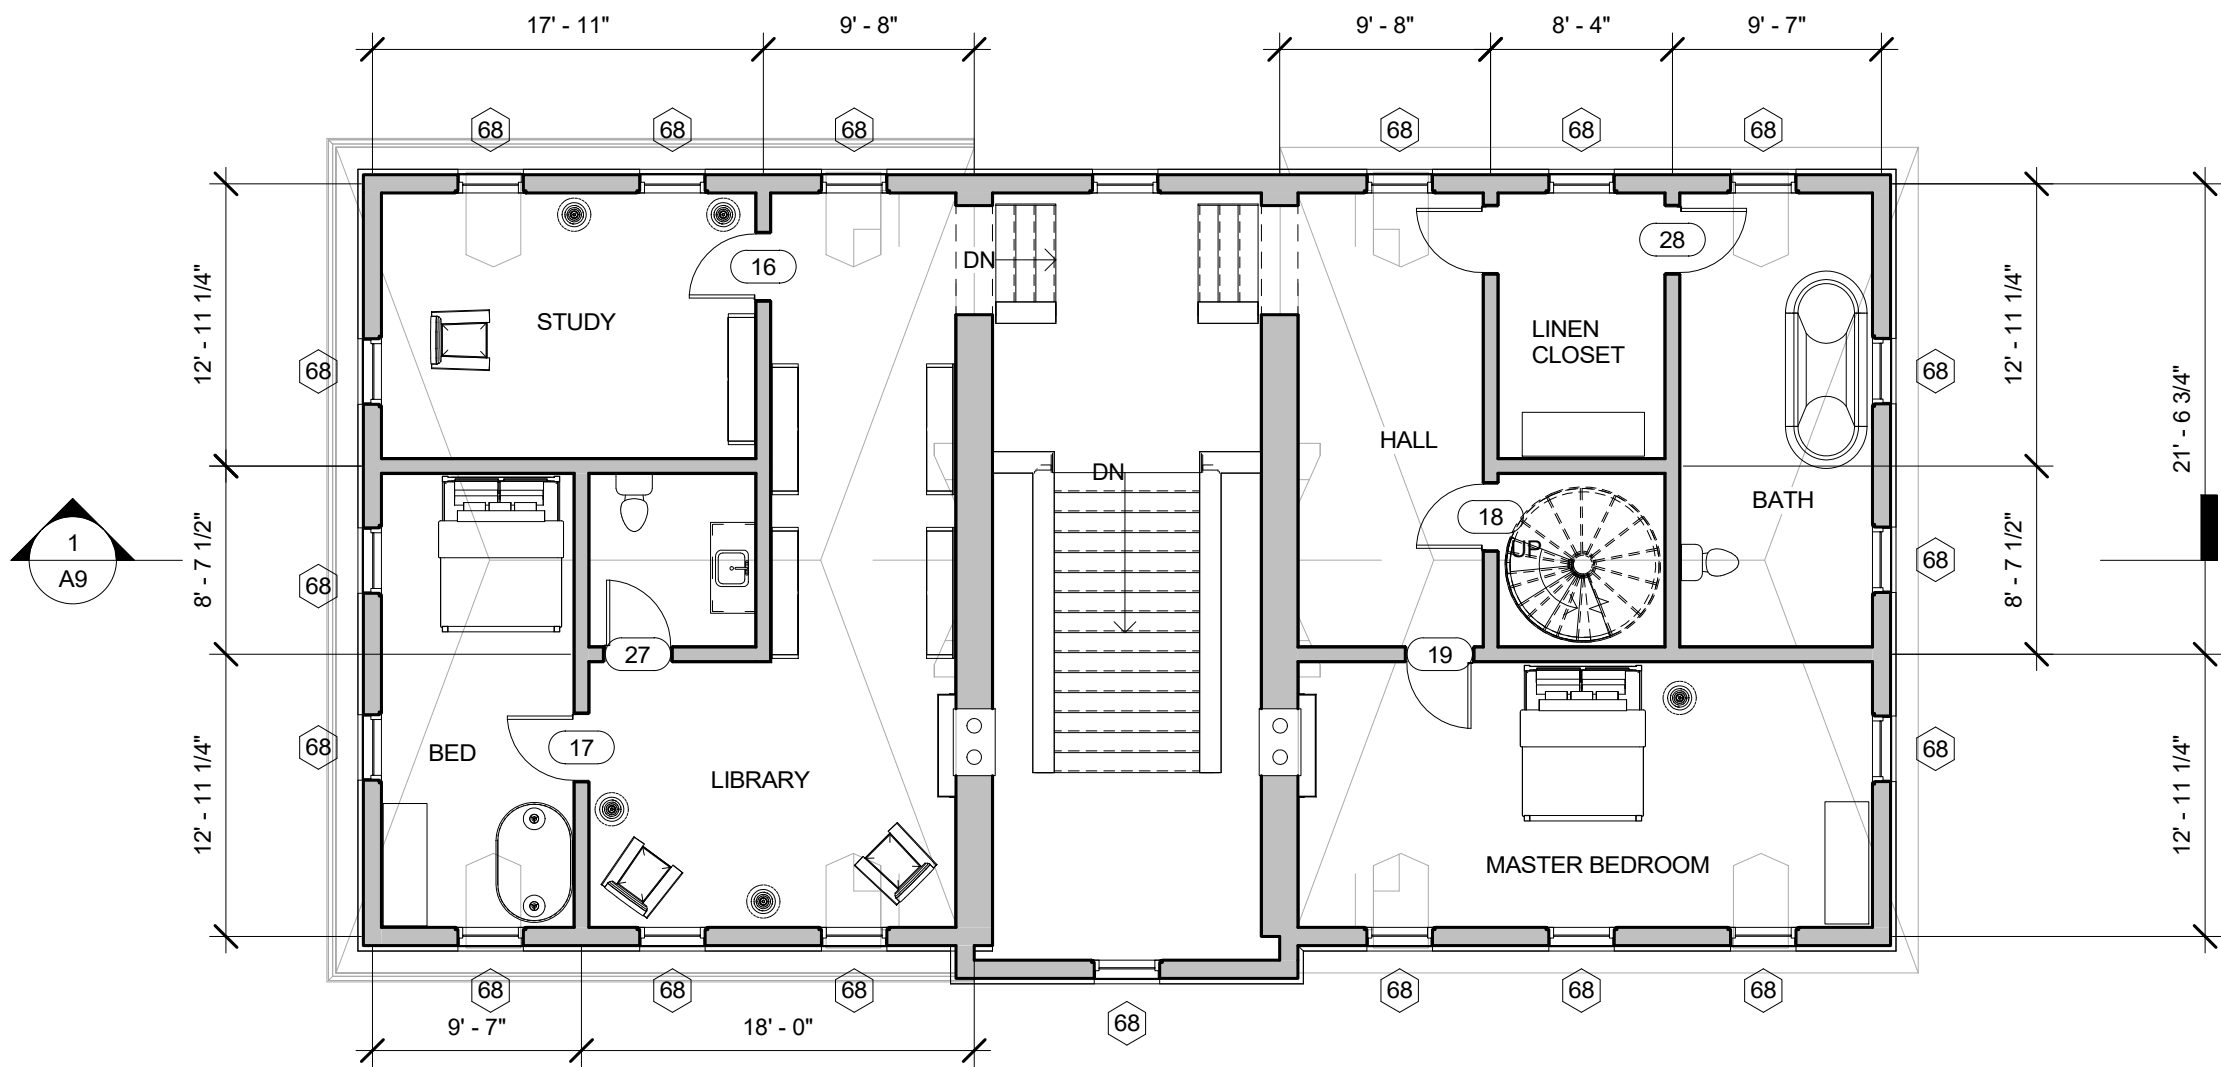


**S. BOLLE**  
**CHATEAU MOULINSART**

No.	Description	Date

SECOND FLOOR		
Project number	03	<b>A2</b>
Date	2018.12.04	
Drawn by	S. BOLLE	
Checked by	Checker	
		Scale 1/8" = 1'-0"

12/6/2018 4:09:30 PM

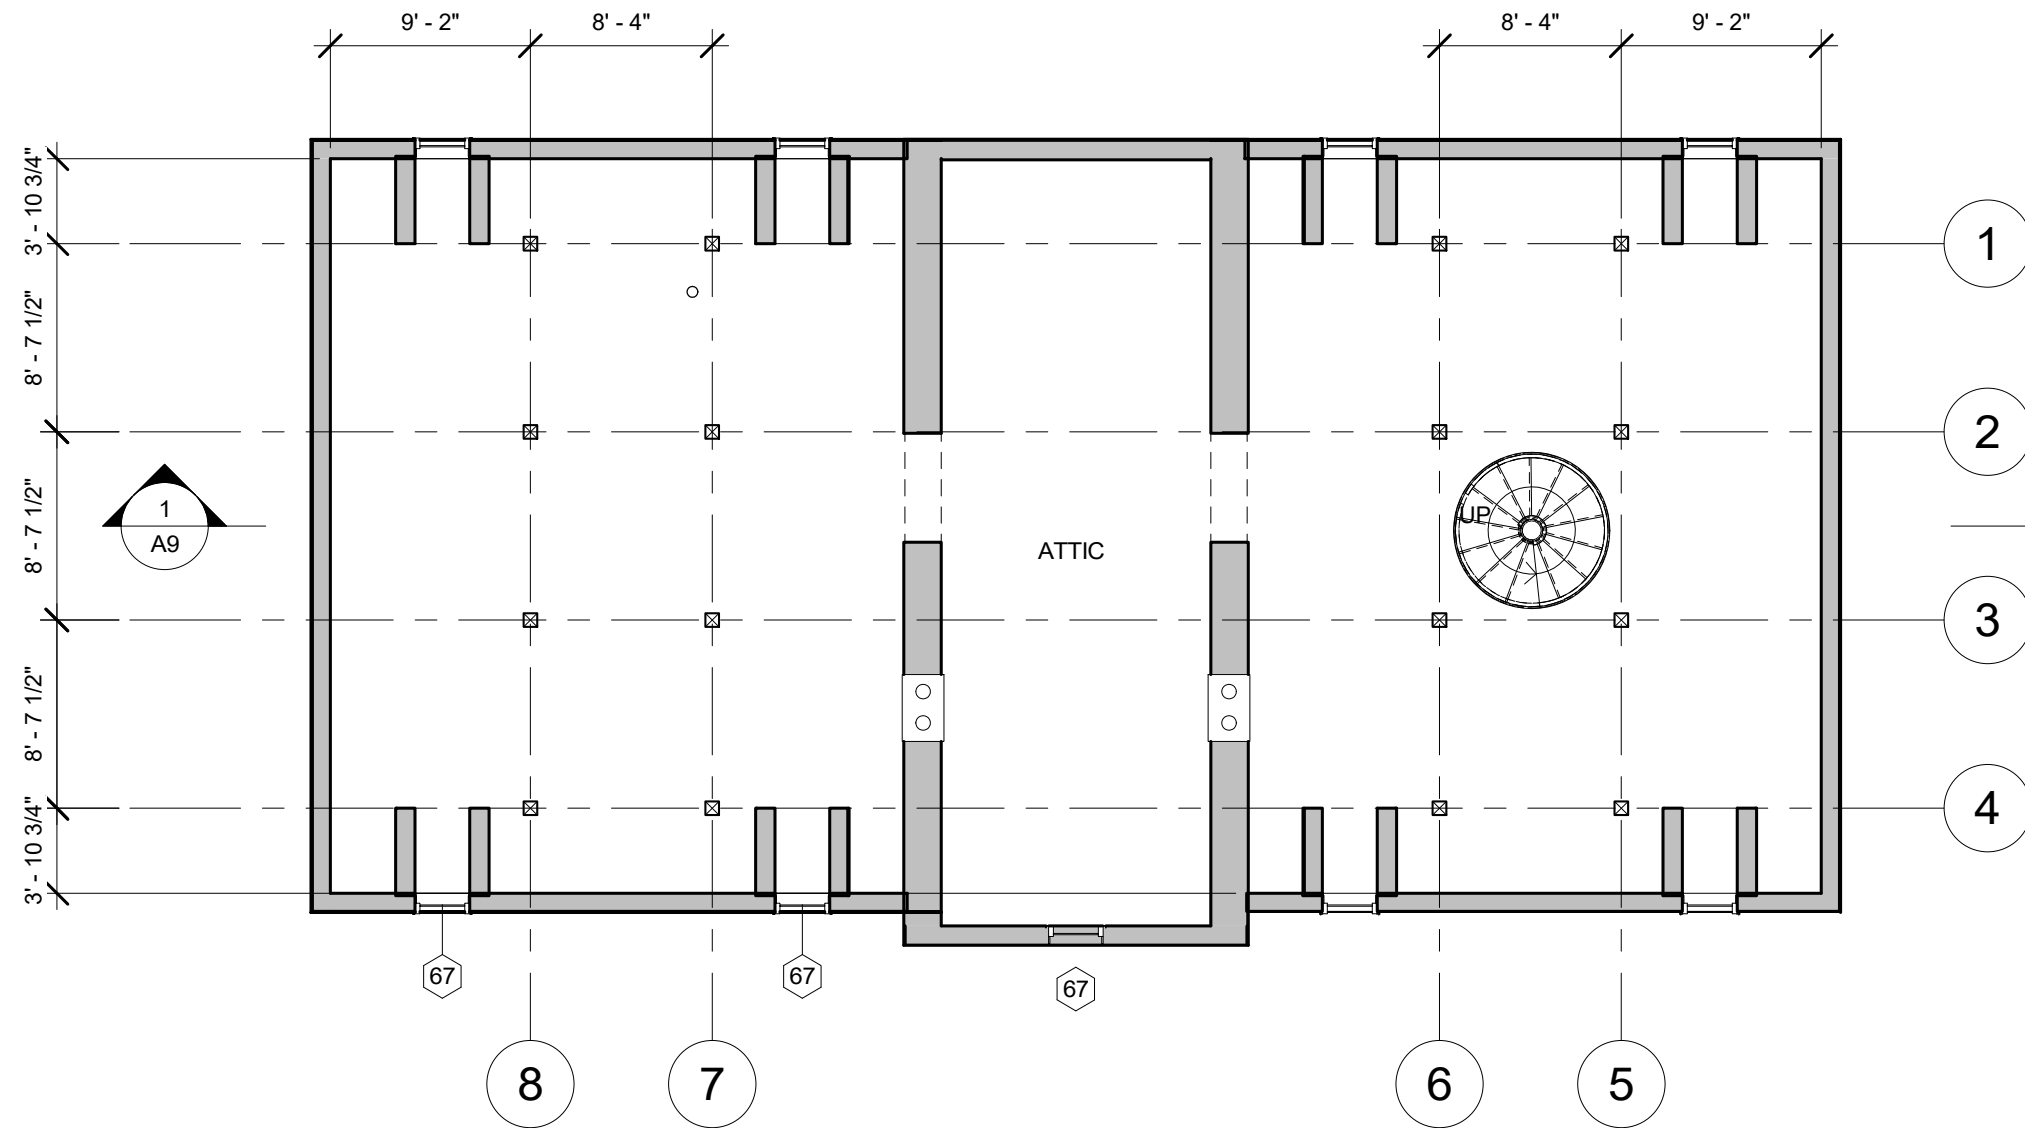

**AUTODESK**

www.autodesk.com/revit

S. BOLLE

CHATEAU MOULINSART


No.	Description	Date

**ATTIC**

Project number	03
Date	2018.12.04
Drawn by	S. BOLLE
Checked by	Checker

**A3**

Scale 1/8" = 1'-0"

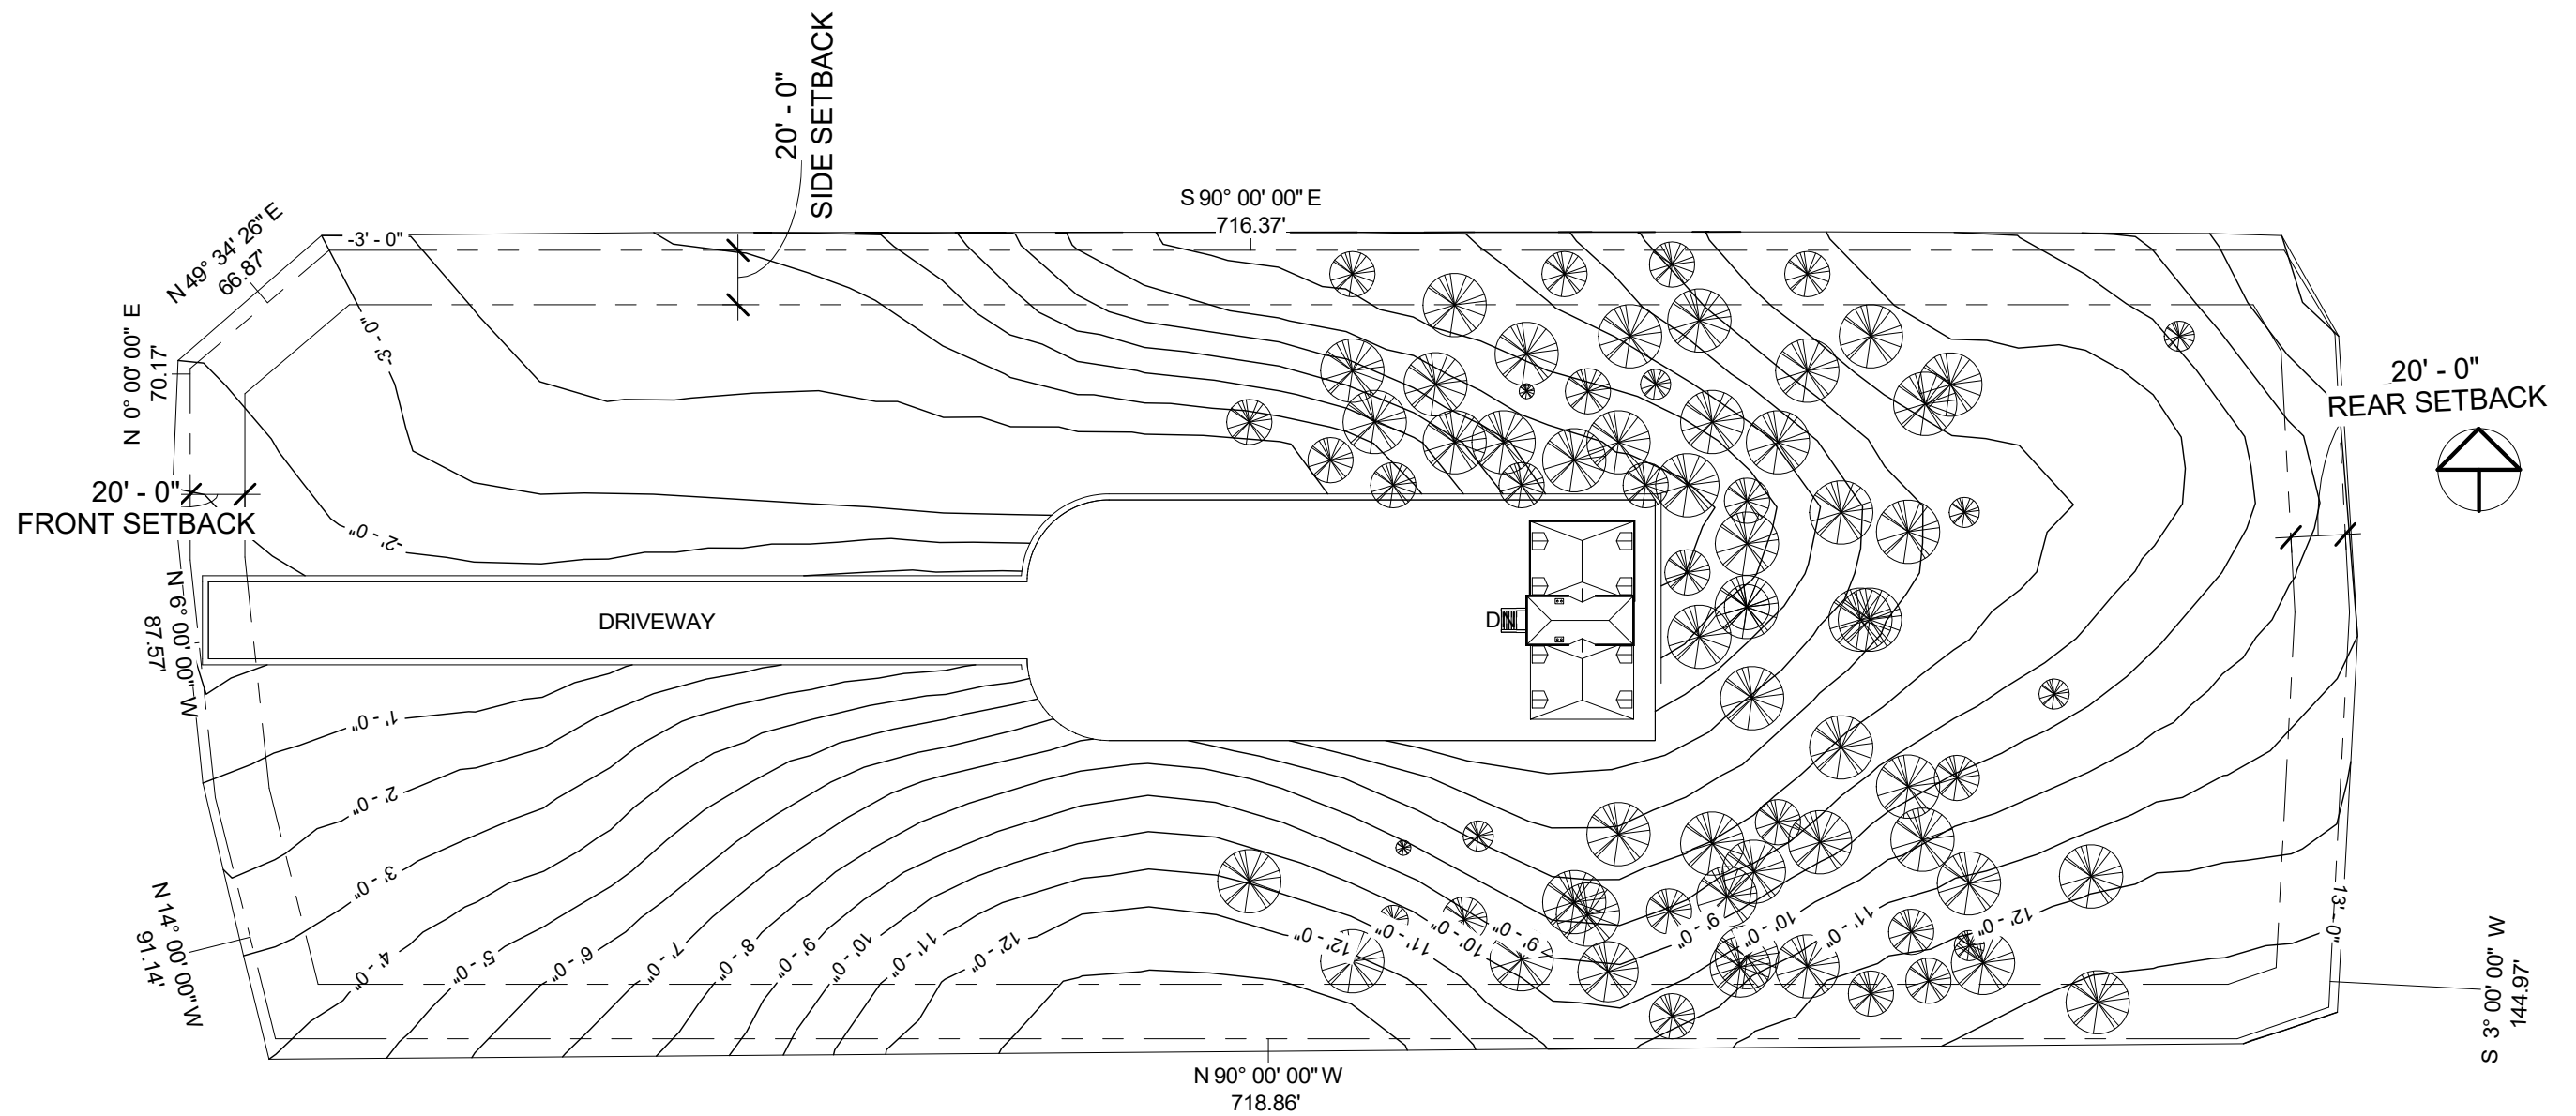


[www.autodesk.com/revit](http://www.autodesk.com/revit)

S. BOLLE  
CHATEAU MOULINSART

No.	Description	Date

SITE	
Project number	03
Date	2018.12.04
Drawn by	S. BOLLE
Checked by	Checker
A4	
Scale 1" = 60'-0"	

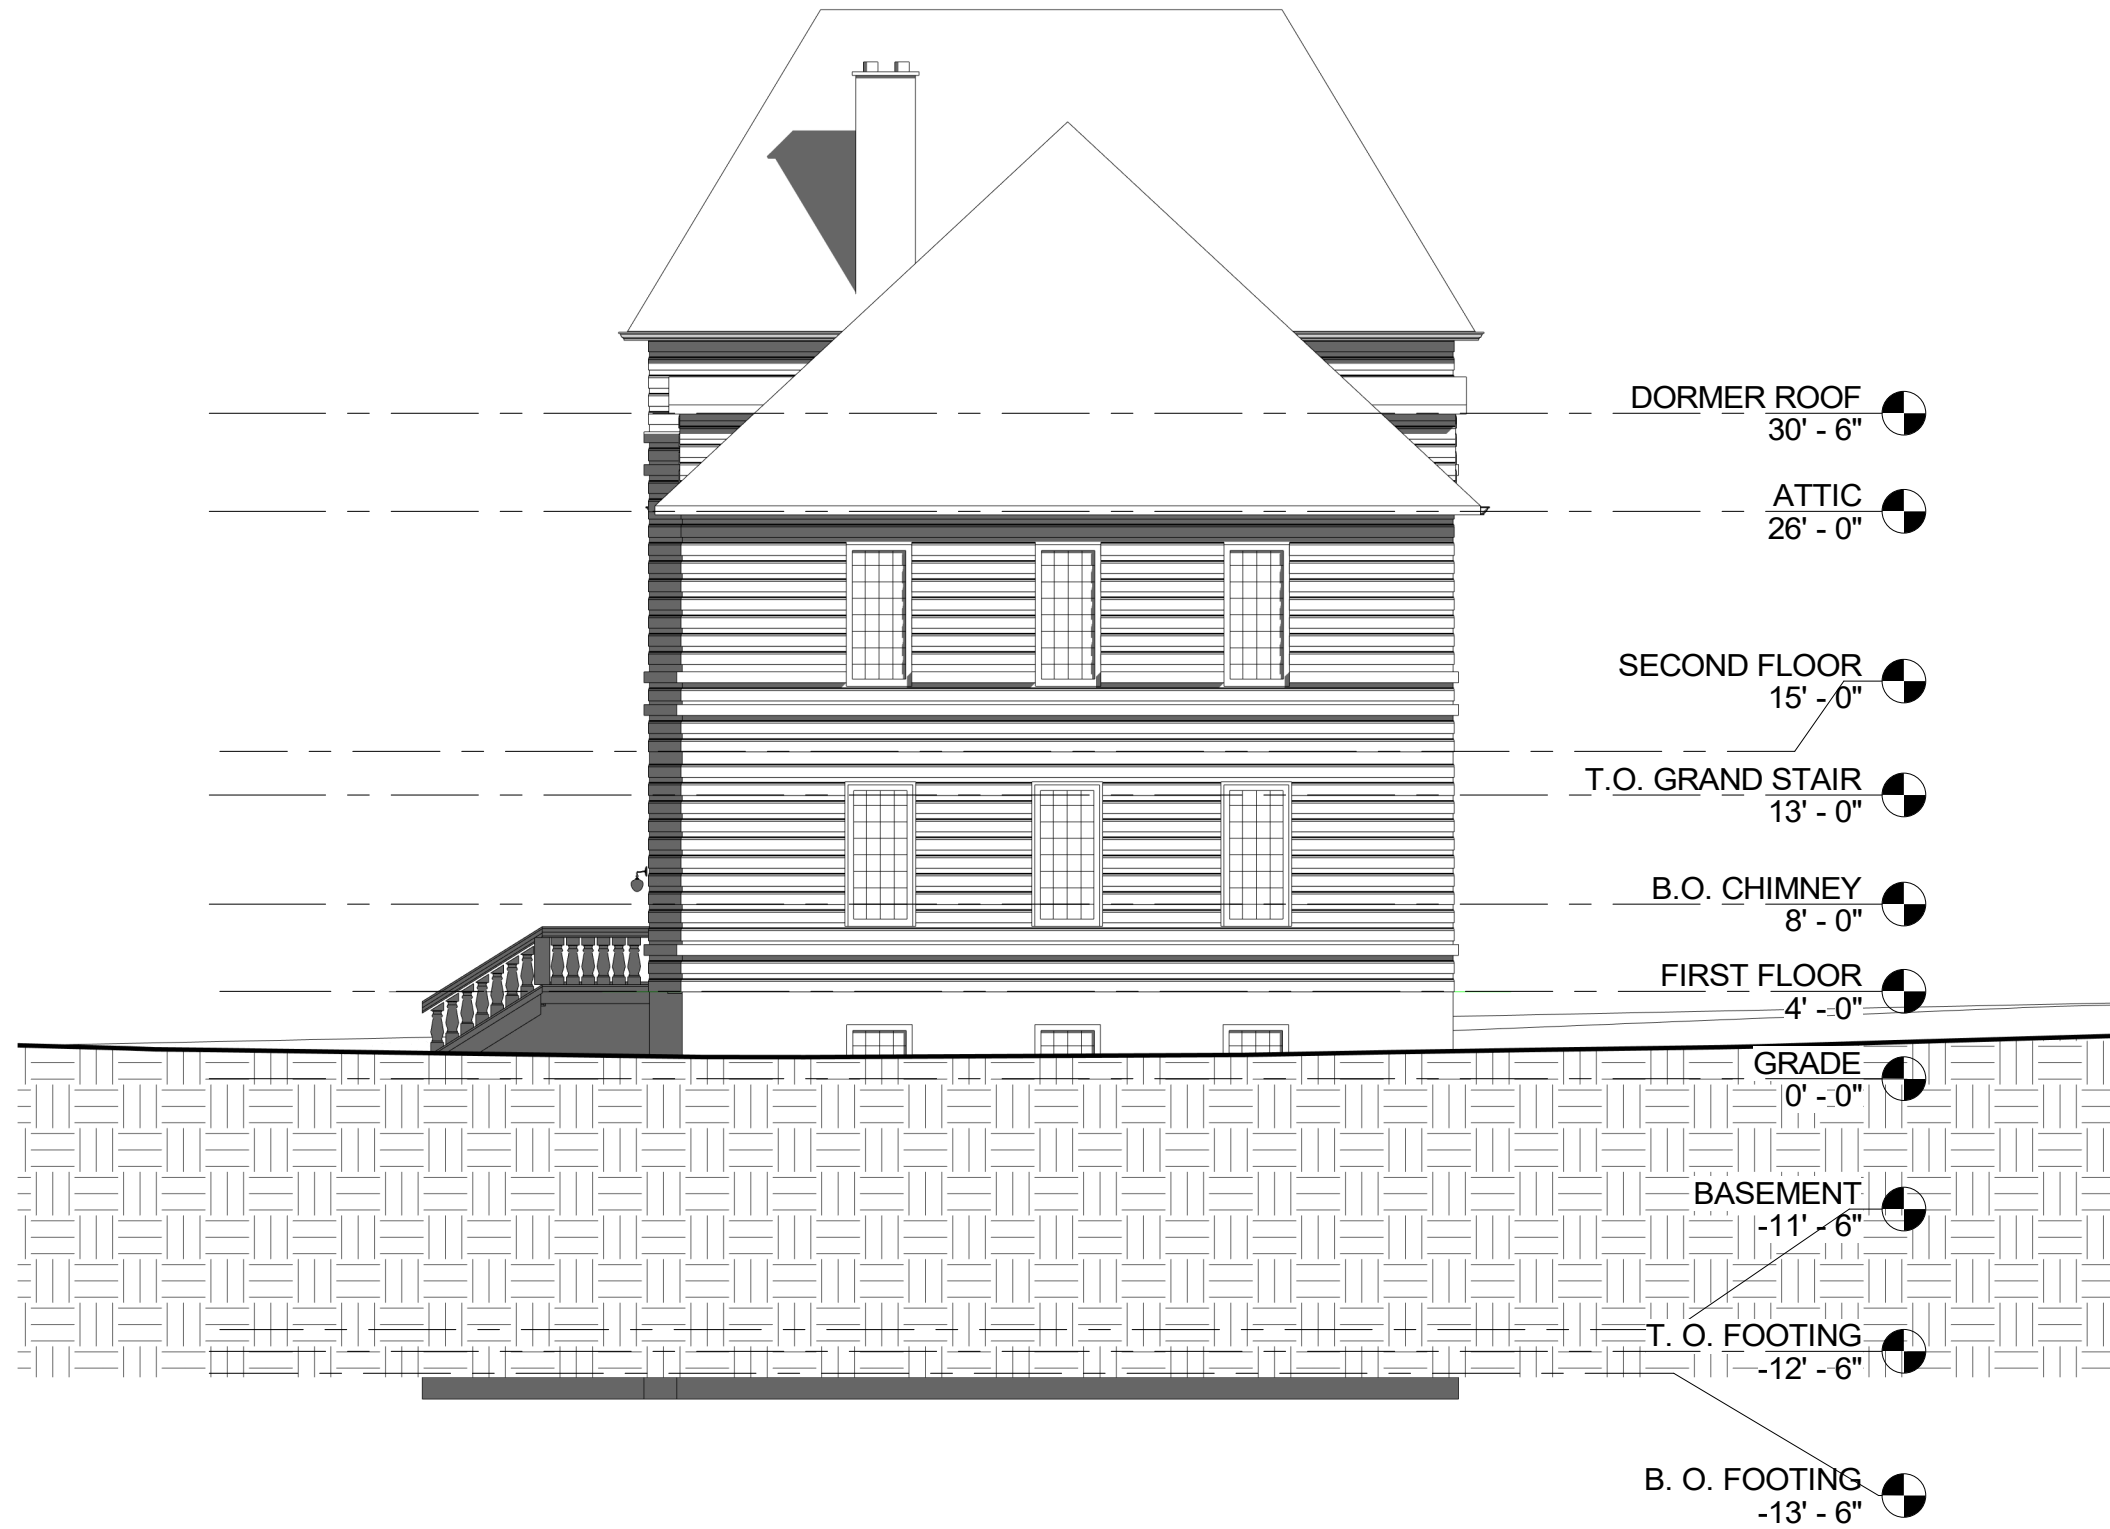

**AUTODESK**

www.autodesk.com/revit

**S. BOLLE**  
**CHATEAU MOULINSART**

No.	Description	Date


**EAST ELEVATION**

Project number	03
Date	2018.12.04
Drawn by	S. BOLLE
Checked by	Checker

**A5**

Scale 1/8" = 1'-0"

12/6/2018 4:10:38 PM

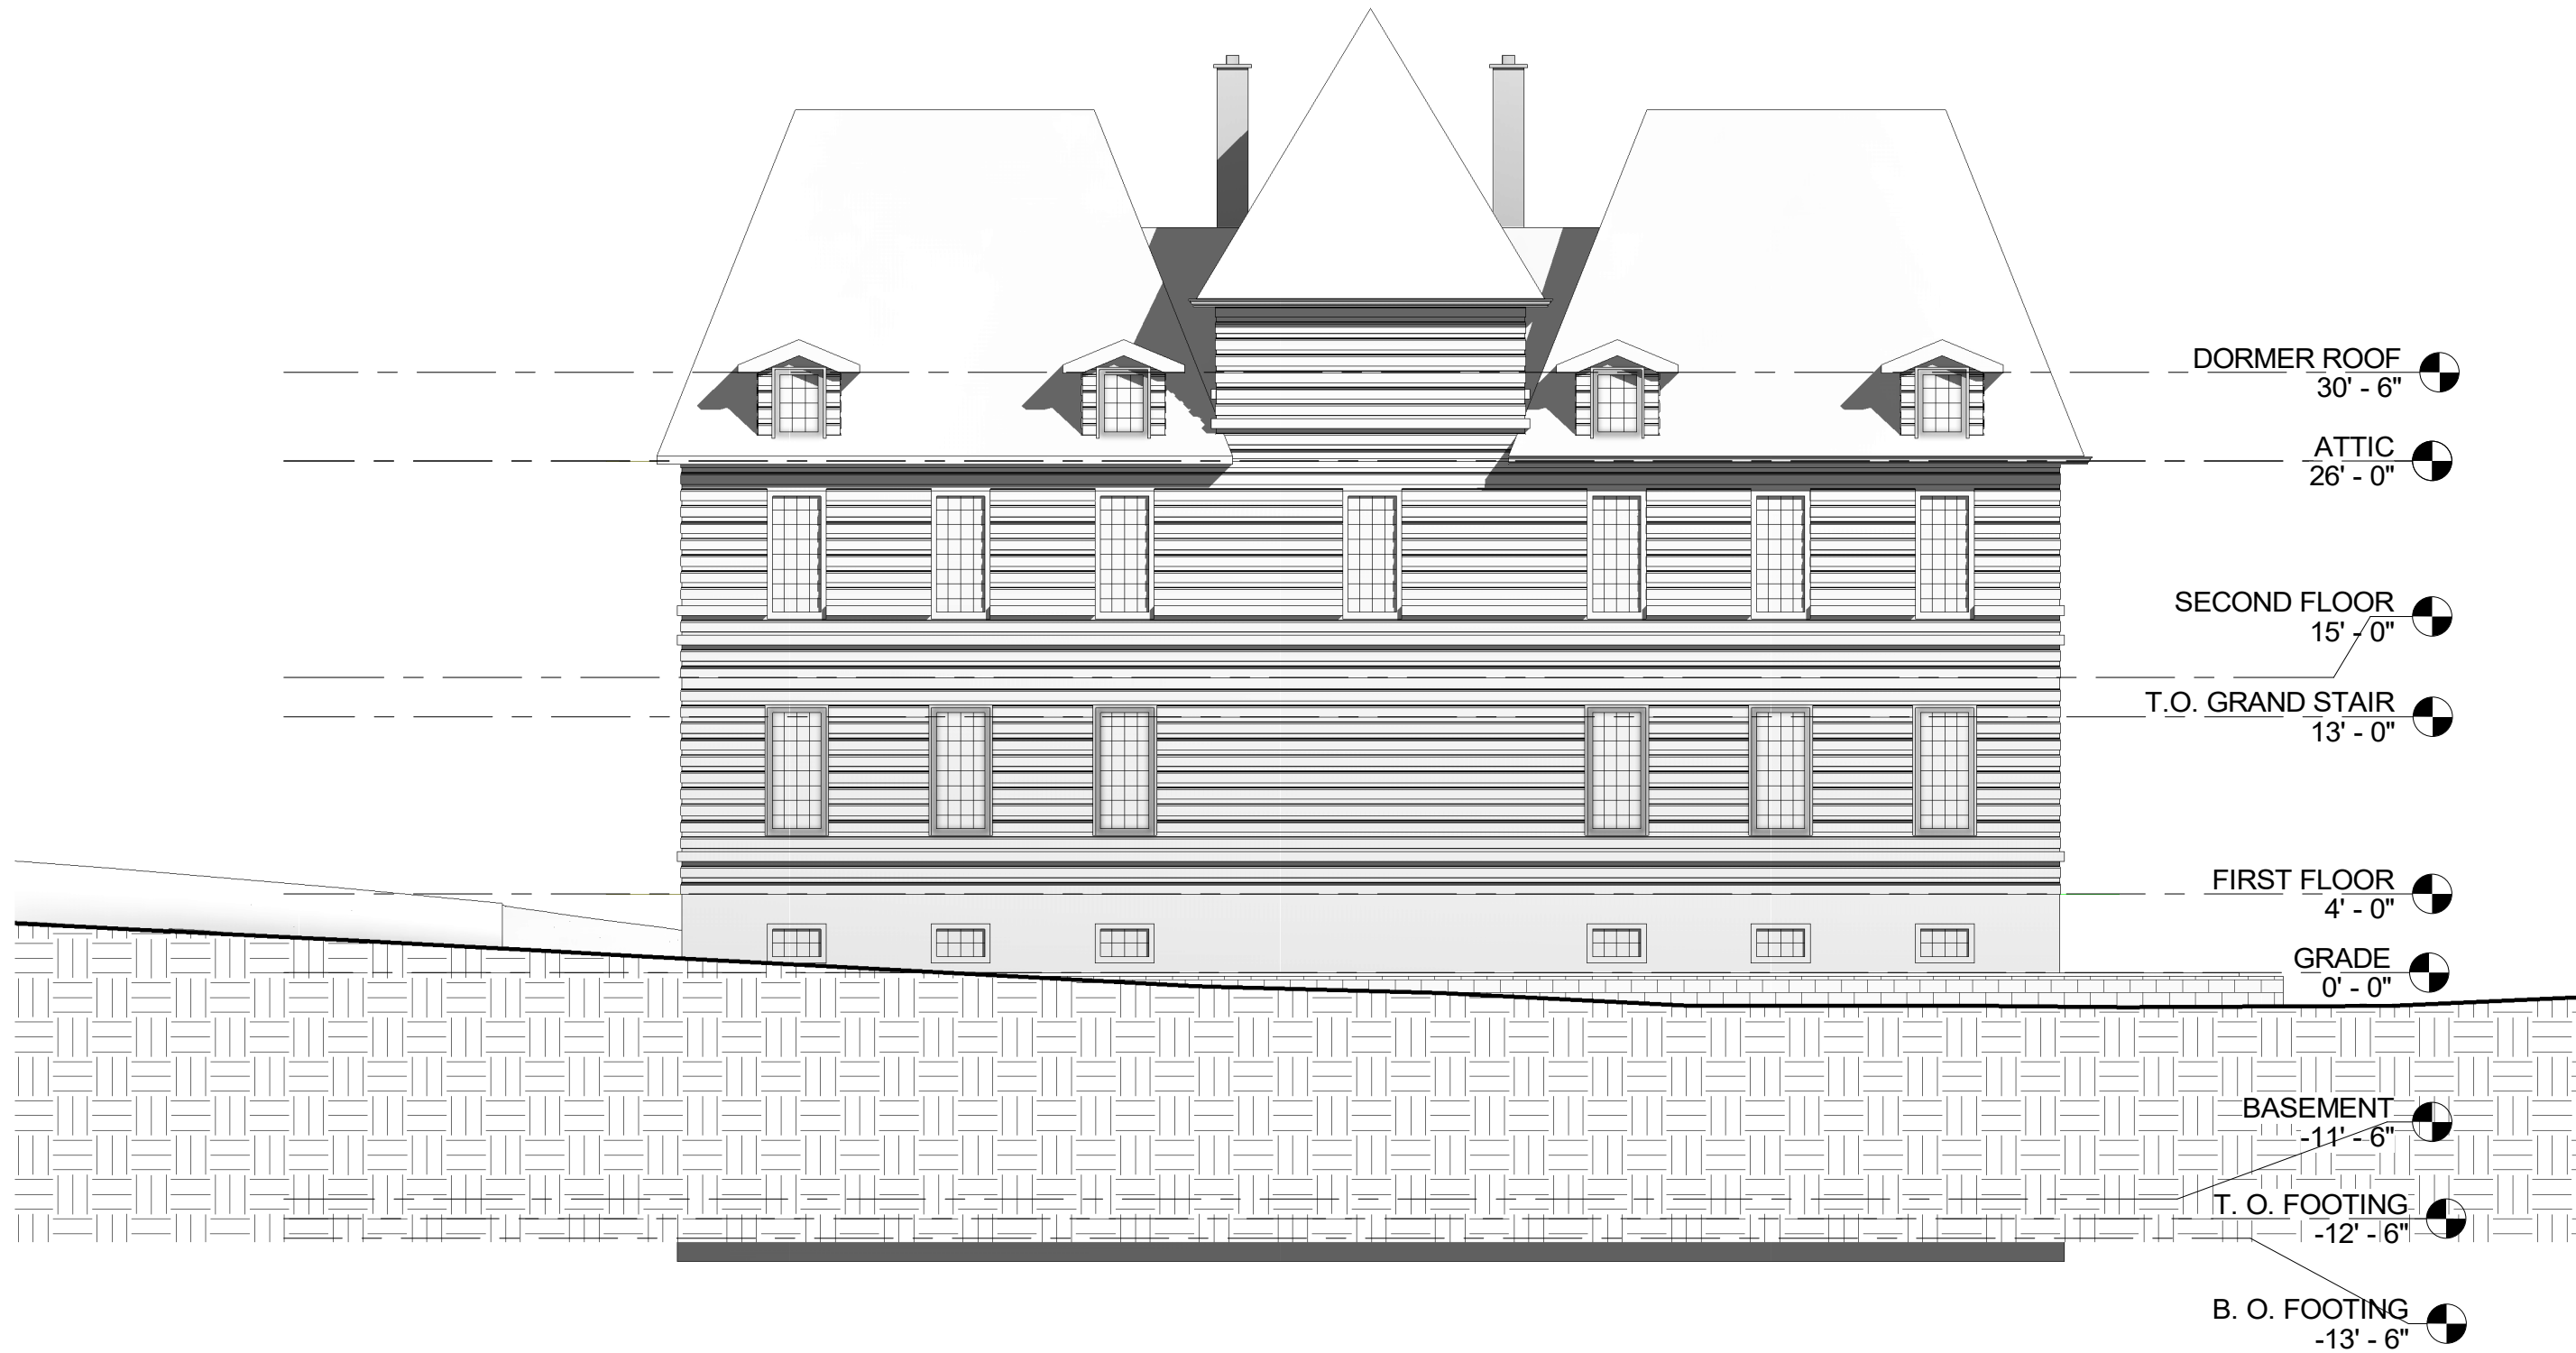

**AUTODESK**

www.autodesk.com/revit

**S. BOLLE**  
**CHATEAU MOULINSART**

No.	Description	Date

**NORTH ELEVATION**


Project number	03
Date	2018.12.04
Drawn by	S. BOLLE
Checked by	Checker

**A6**

Scale 1/8" = 1'-0"

12/16/2018 4:11:38 PM

47' - 6 1/2"

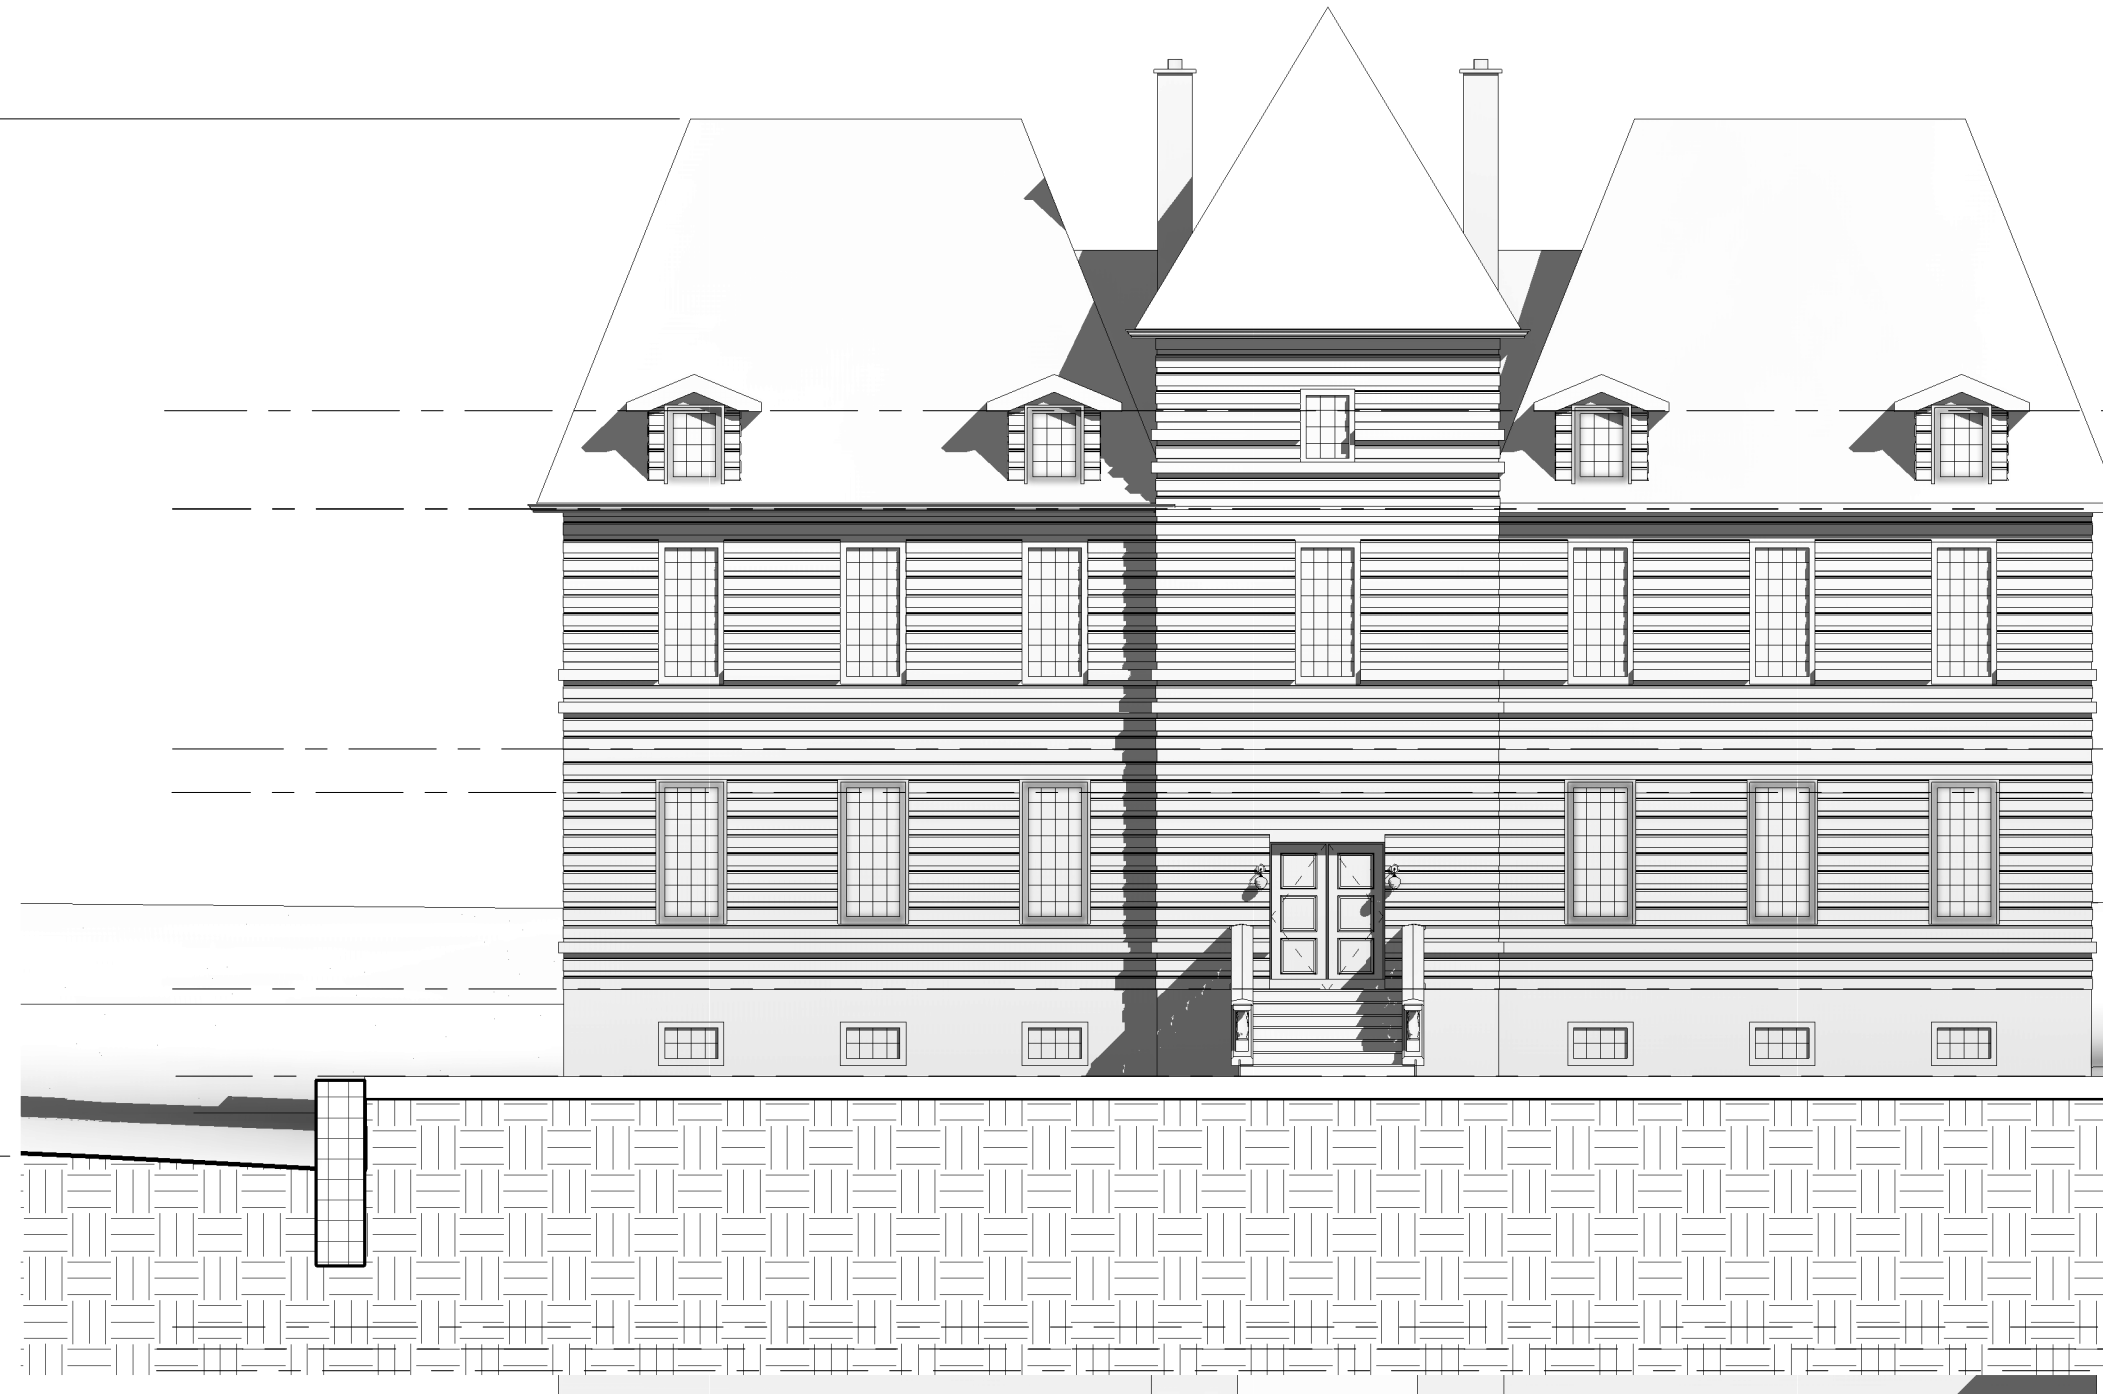

DORMER ROOF  
30' - 6"

ATTIC  
26' - 0"

SECOND FLOOR  
15' - 0"

T.O. GRAND STAIR  
13' - 0"

FIRST FLOOR  
4' - 0"

GRADE  
0' - 0"

BASEMENT  
-11' - 6"

T. O. FOOTING  
-12' - 6"

B. O. FOOTING  
-13' - 6"



**AUTODESK**

www.autodesk.com/revit

S. BOLLE

CHATEAU MOULINSART

No.	Description	Date


**SOUTH ELEVATION**

Project number 03  
Date 2018.12.04  
Drawn by S. BOLLE  
Checked by Checker

**A7**

Scale 1/8" = 1'-0"



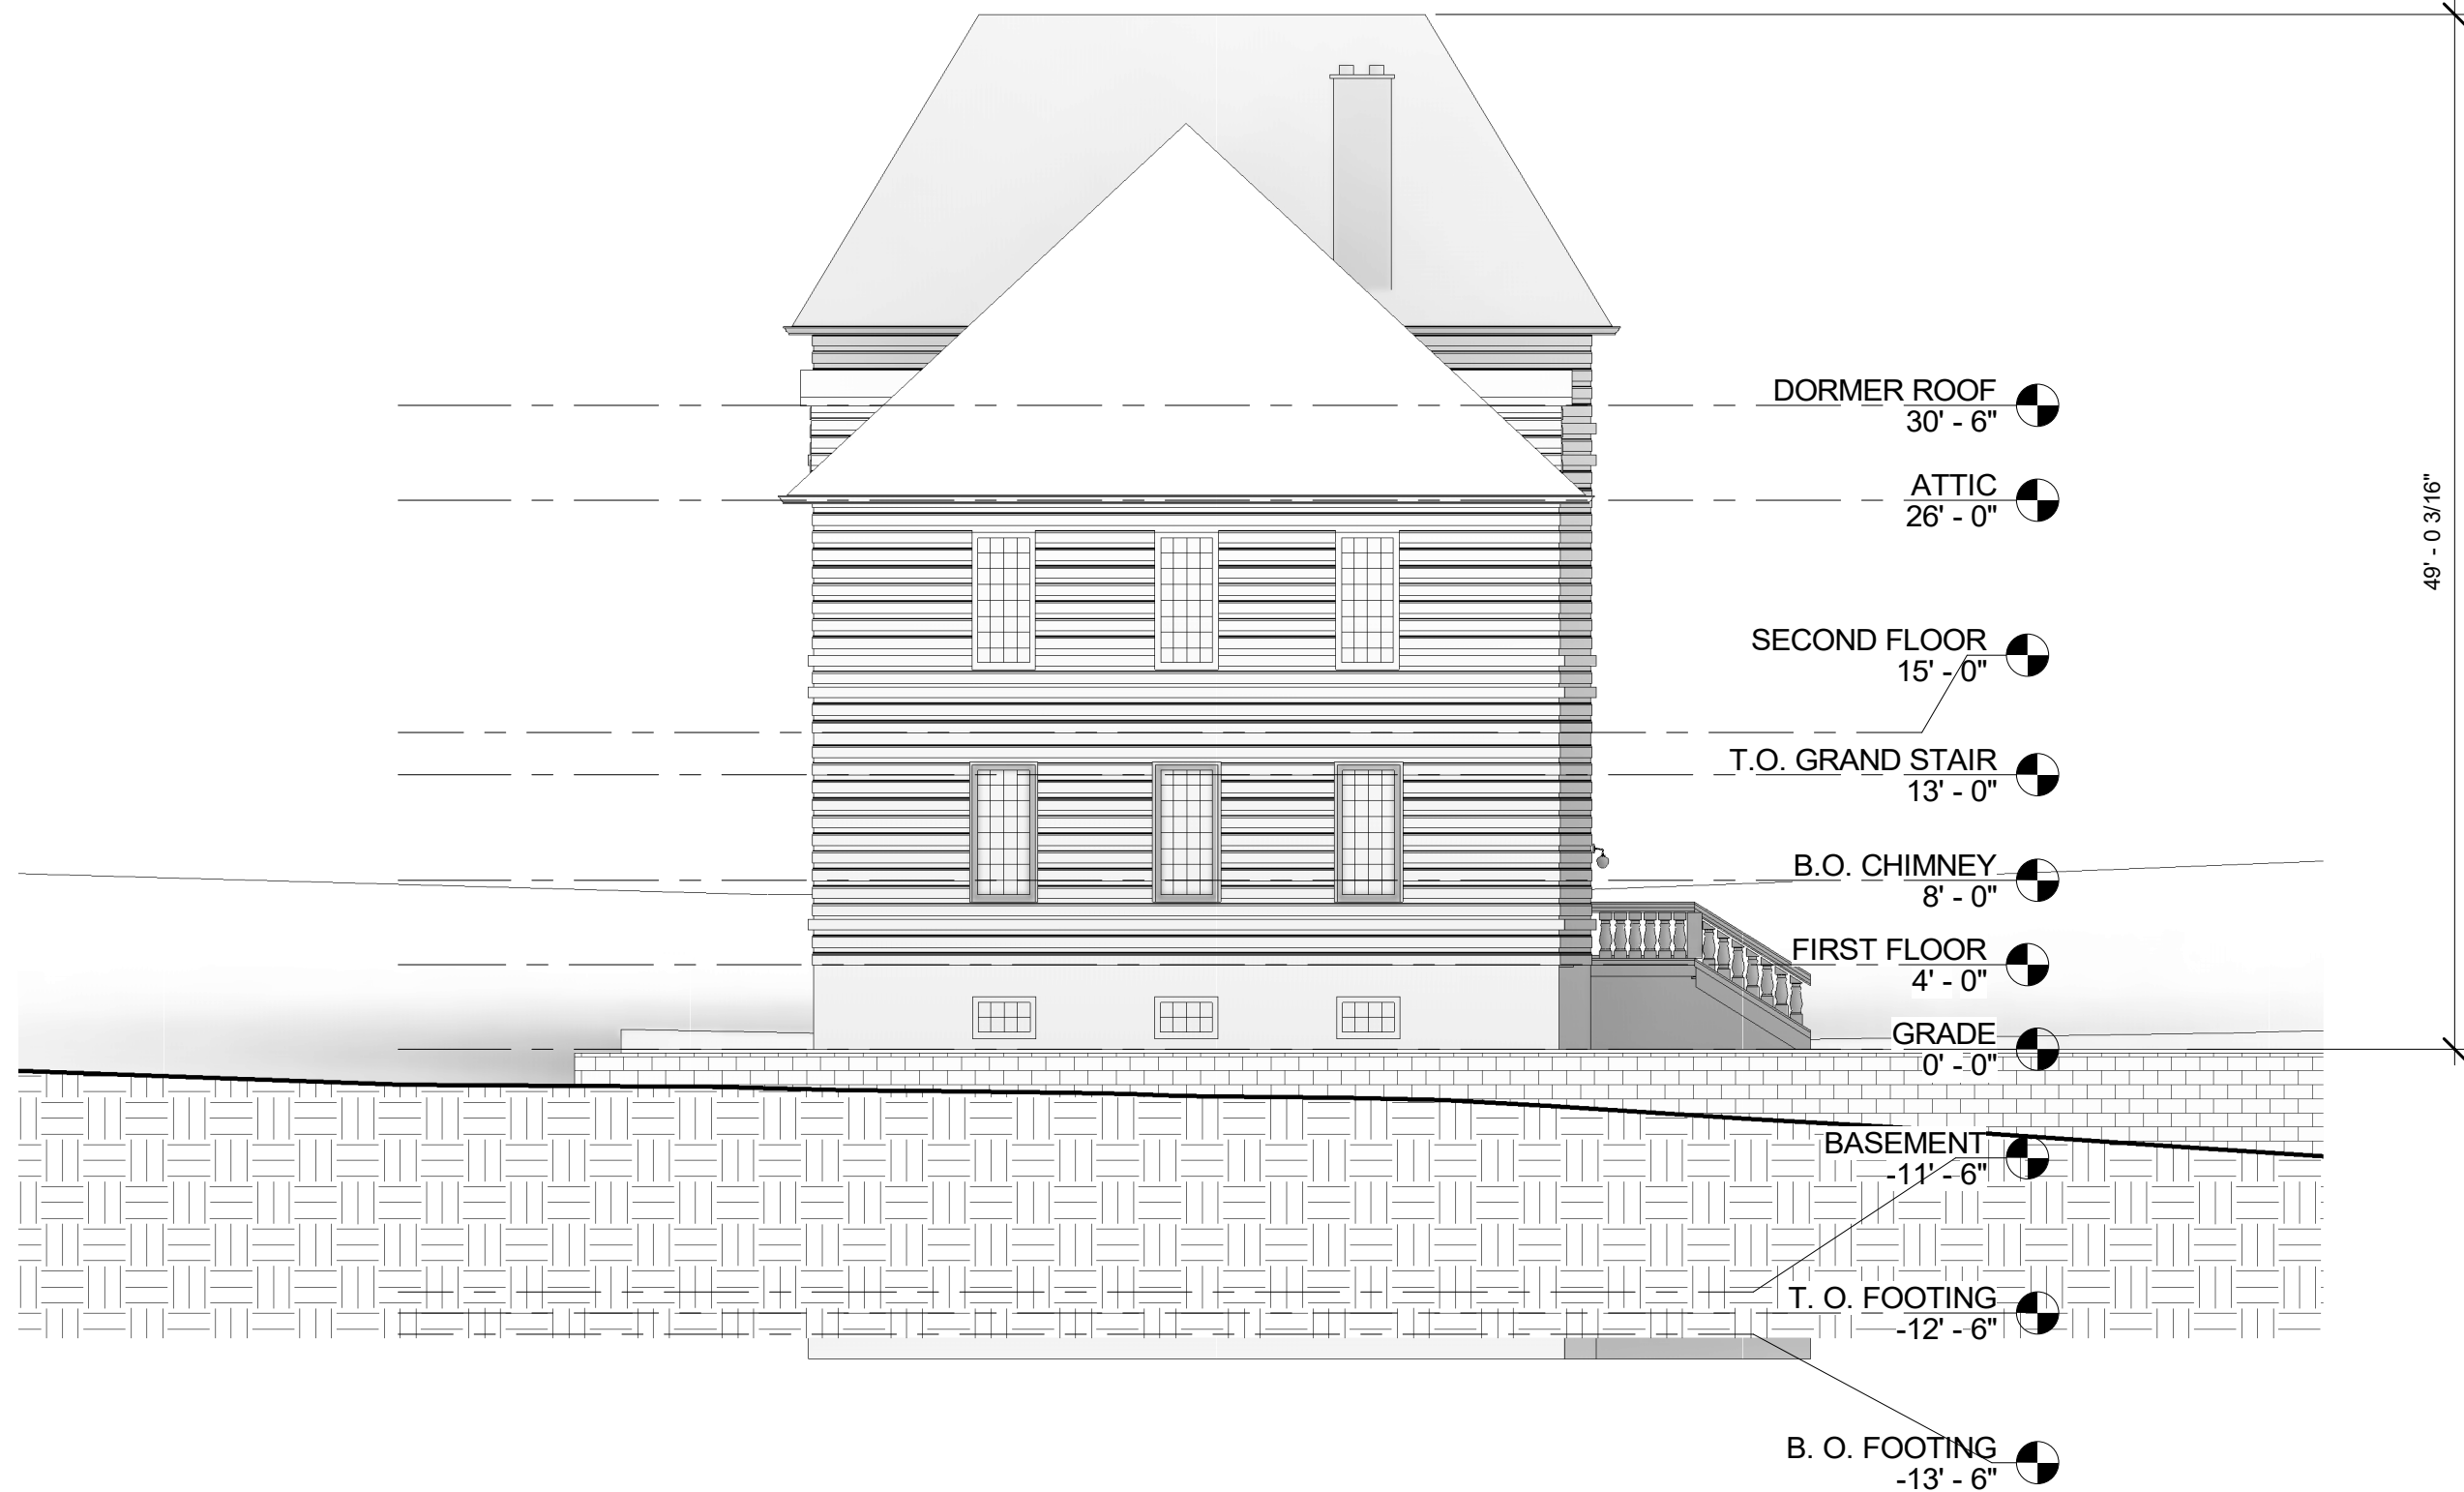

**AUTODESK**

www.autodesk.com/revit

**S. BOLLE**  
**CHATEAU MOULINSART**


No.	Description	Date

**WEST ELEVATION**

Project number	03
Date	2018.12.04
Drawn by	S. BOLLE
Checked by	Checker

**A8**

Scale 1/8" = 1'-0"

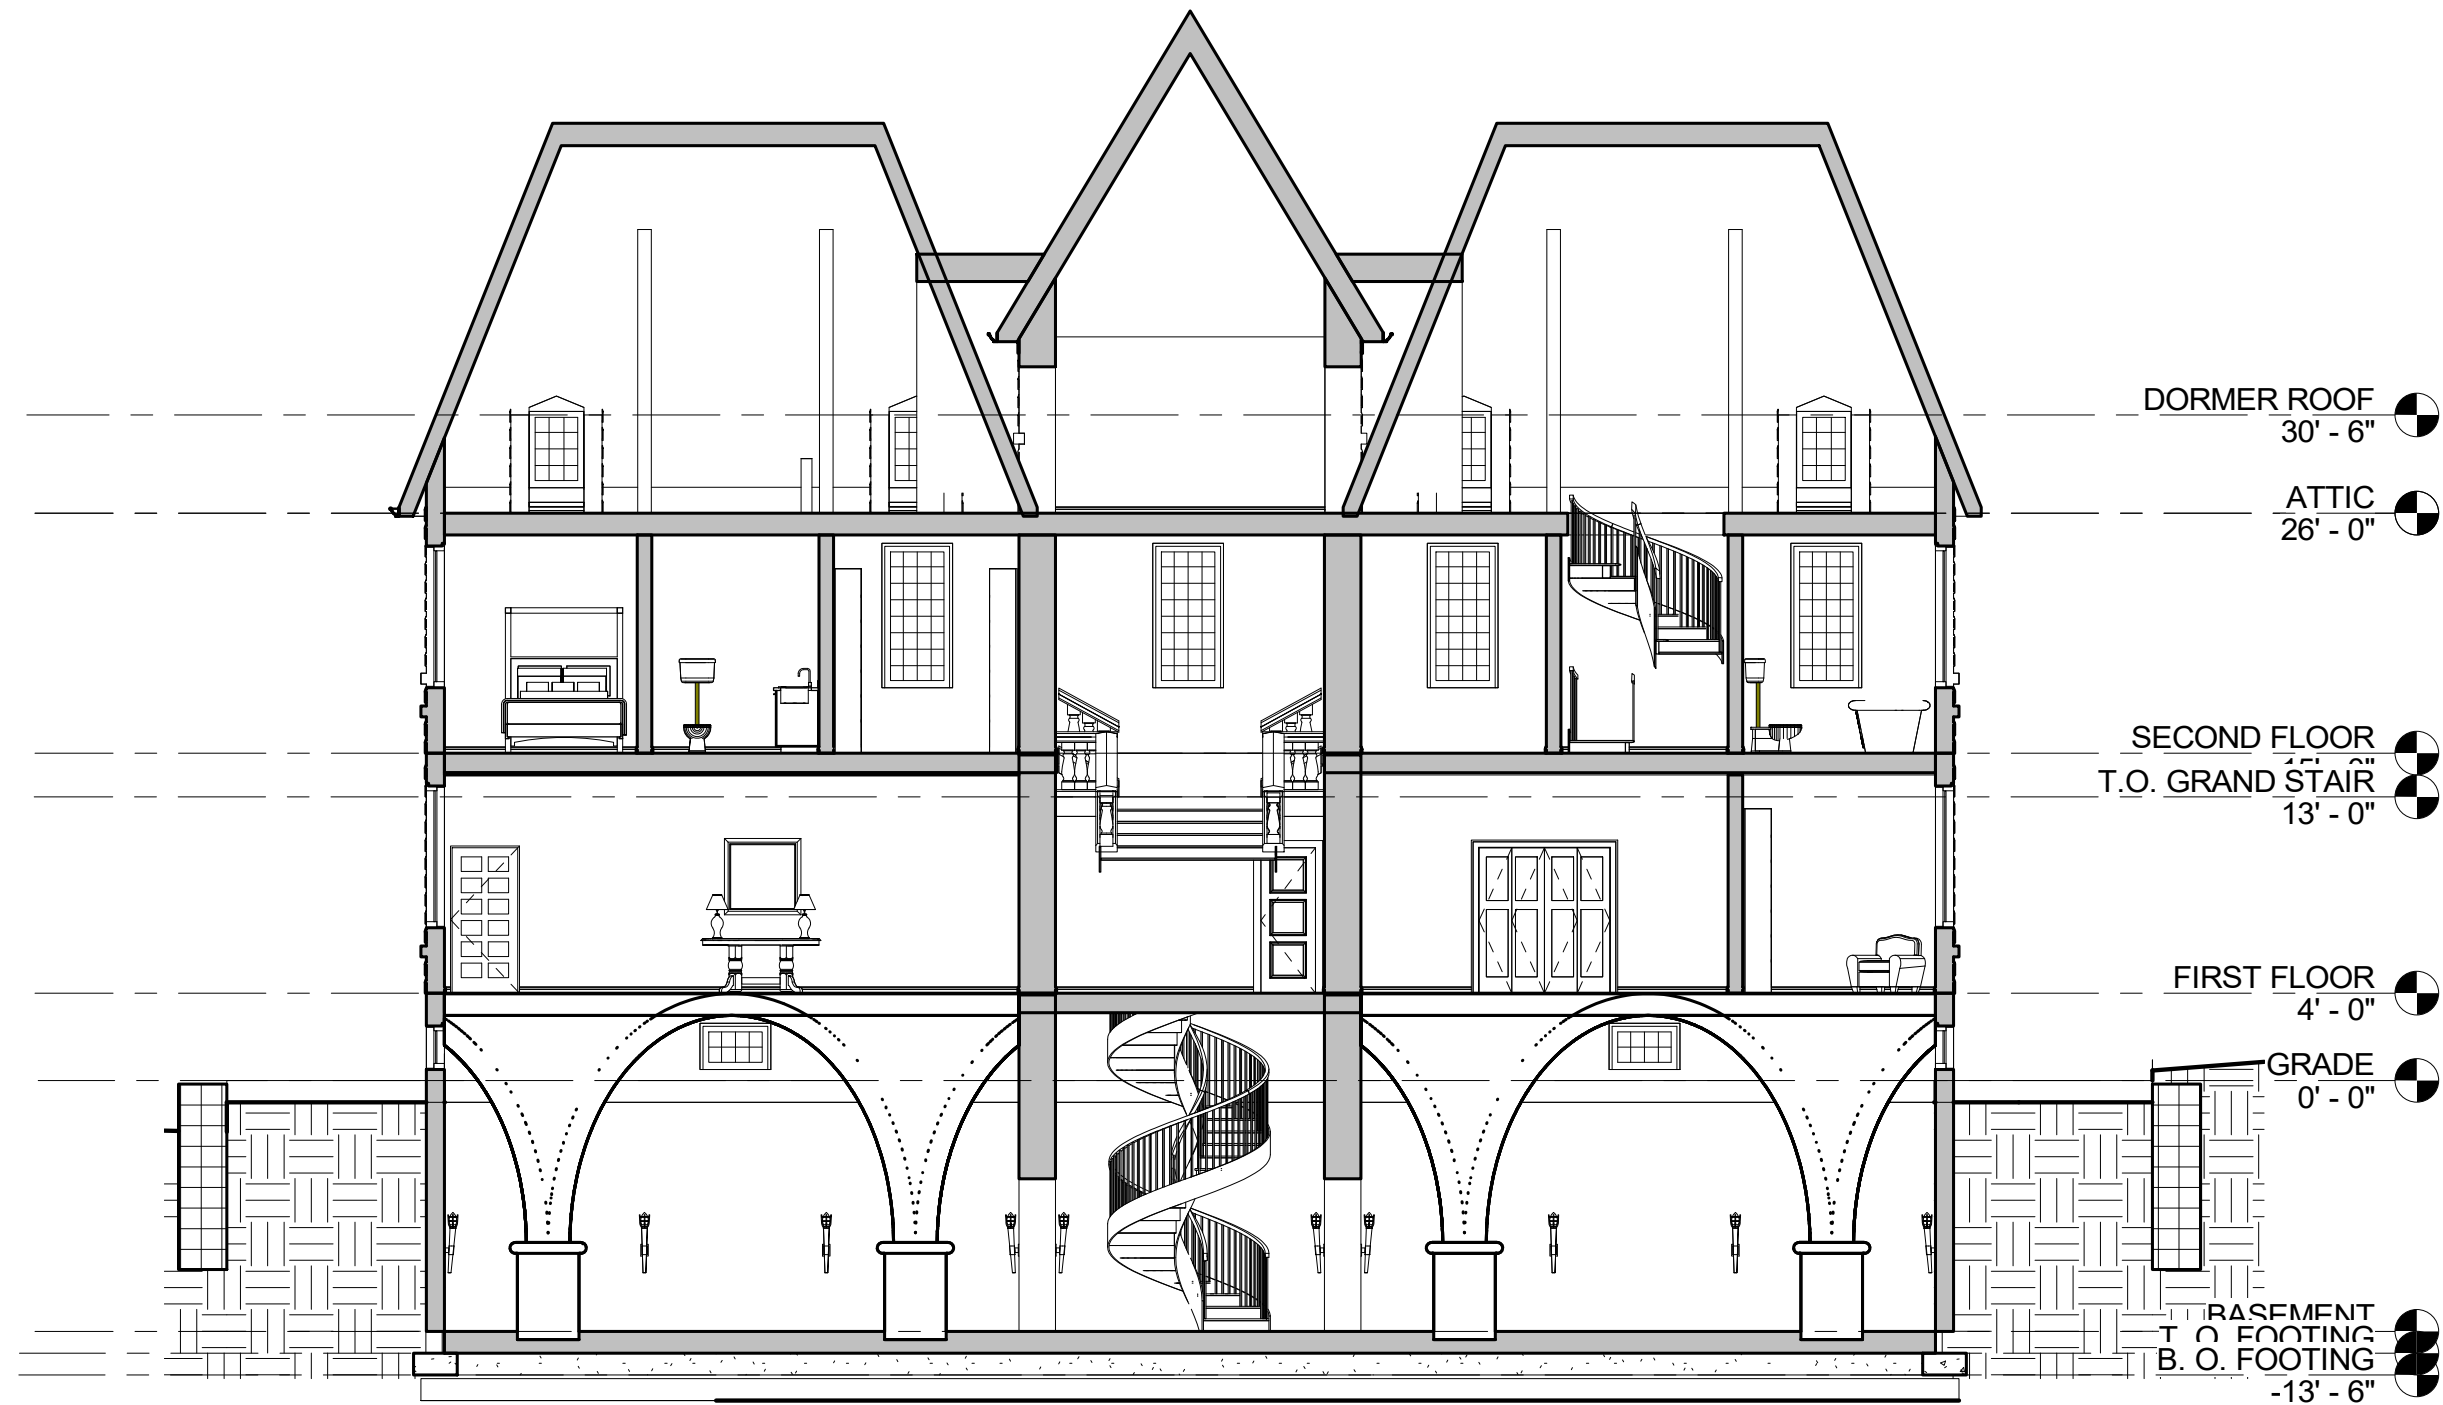

www.autodesk.com/revit

S. BOLLE  
CHATEAU MOULINSART


No.	Description	Date

LONGITUDINAL SECTION

Project number 03  
Date 2018.12.04  
Drawn by S. BOLLE  
Checked by Checker

**A9**  
Scale 1/8" = 1'-0"

12/6/2018 4:13:14 PM

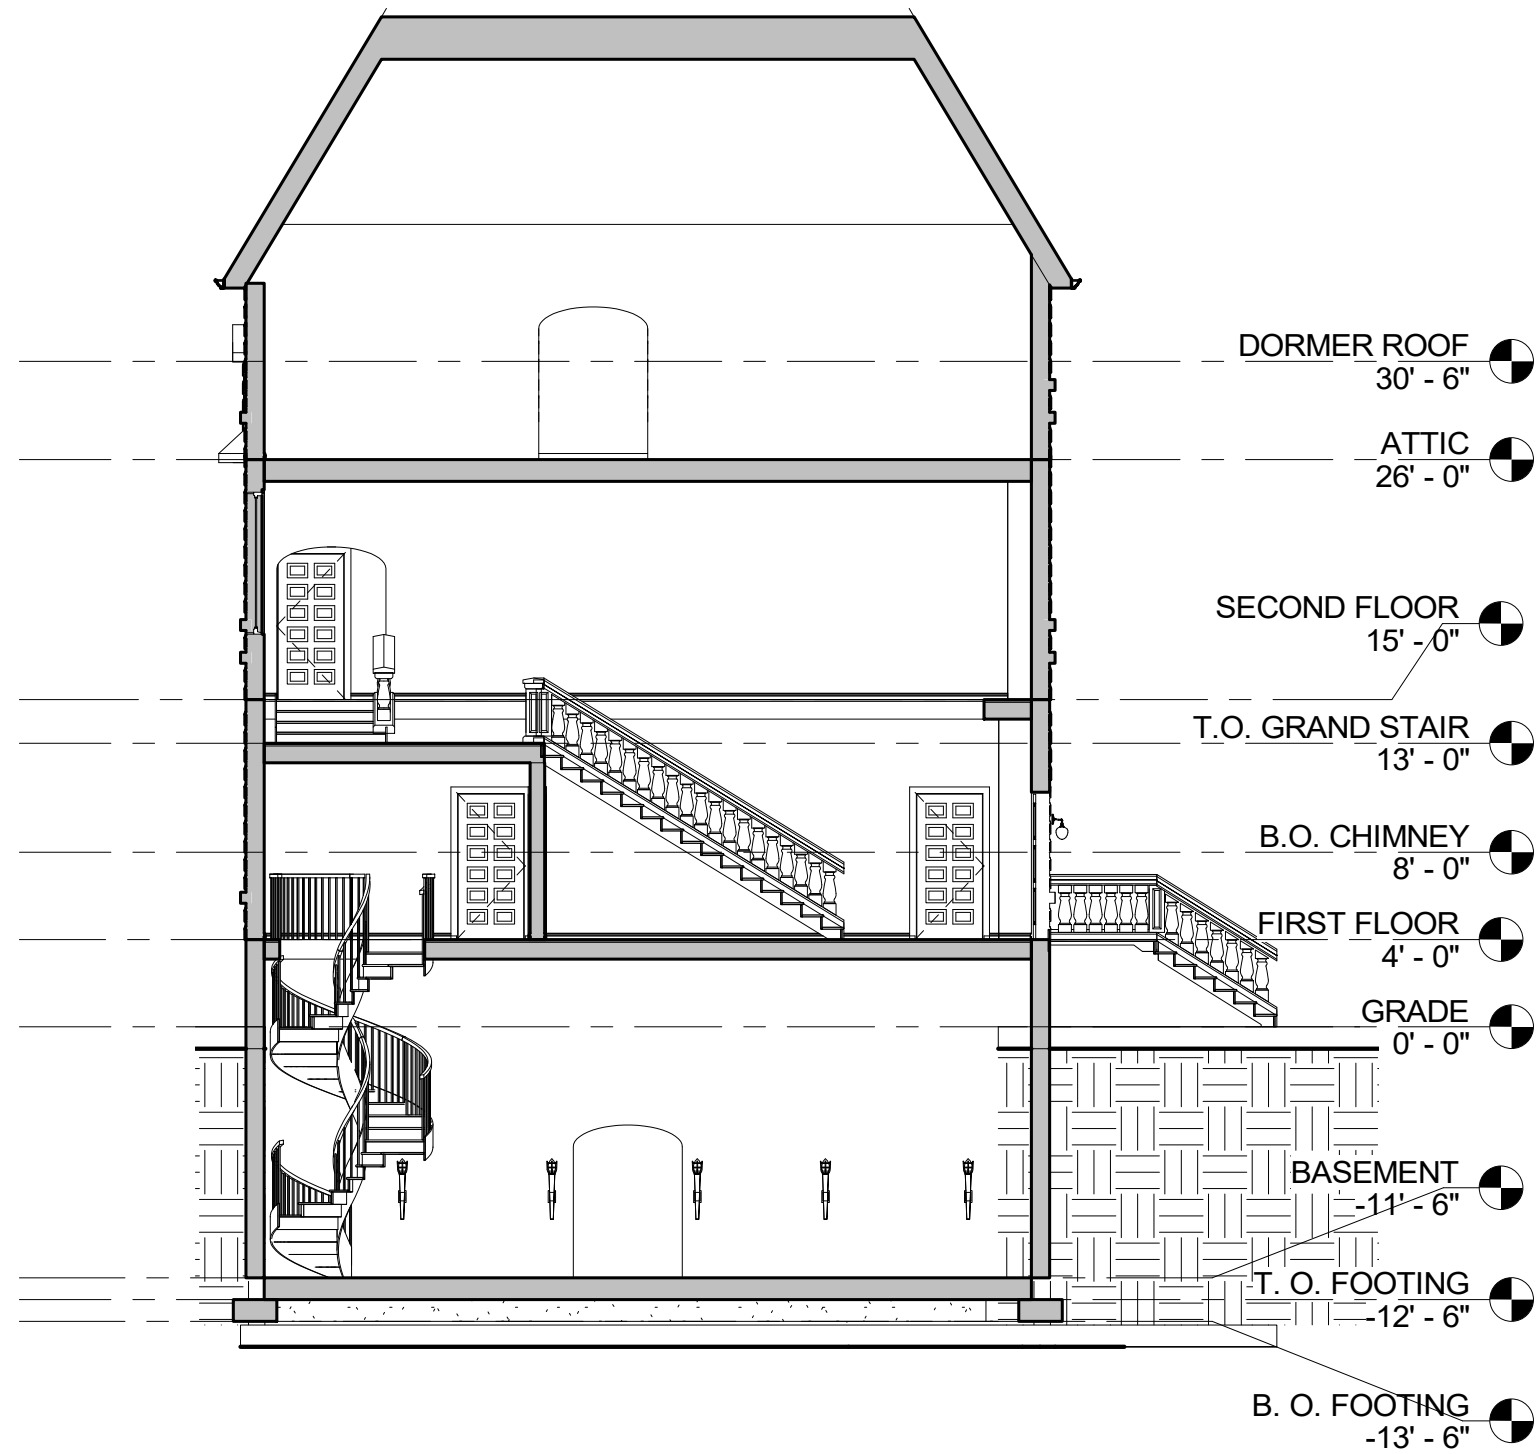

www.autodesk.com/revit


S. BOLLE  
CHATEAU MOULINSART

No.	Description	Date


CROSS SECTION

Project number	03	<b>A10</b>
Date	2018.12.04	
Drawn by	Author	
Checked by	Checker	
Scale		1/8" = 1'-0"


12/6/2018 4:13:37 PM

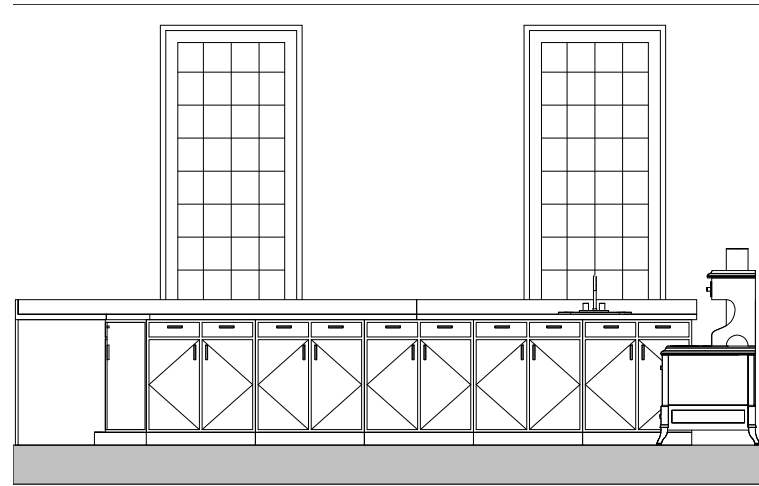


① KITCHEN EAST ELEVATION  
1/4" = 1'-0"

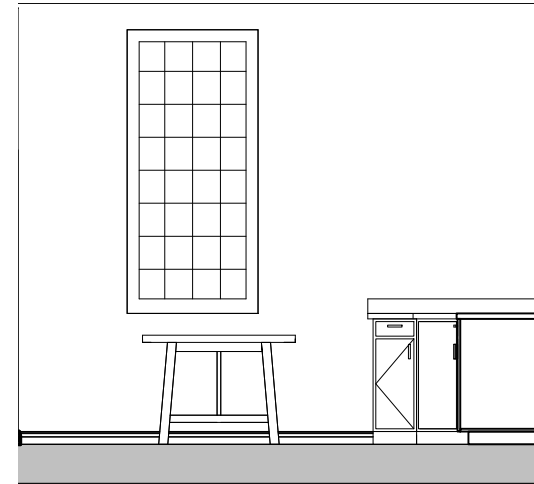

② KITCHEN NORTH ELEVATION  
1/4" = 1'-0"

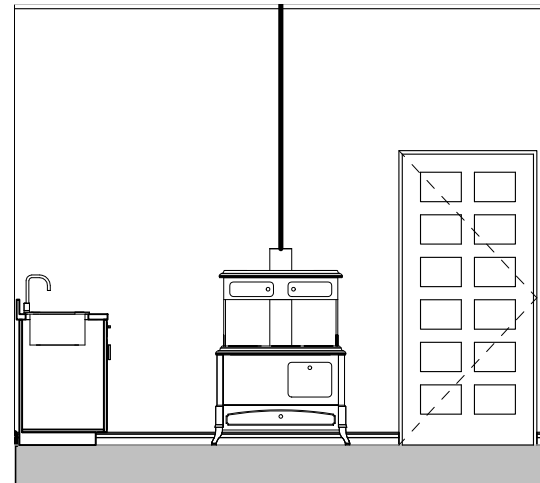

③ KITCHEN SOUTH ELEVATION  
1/4" = 1'-0"

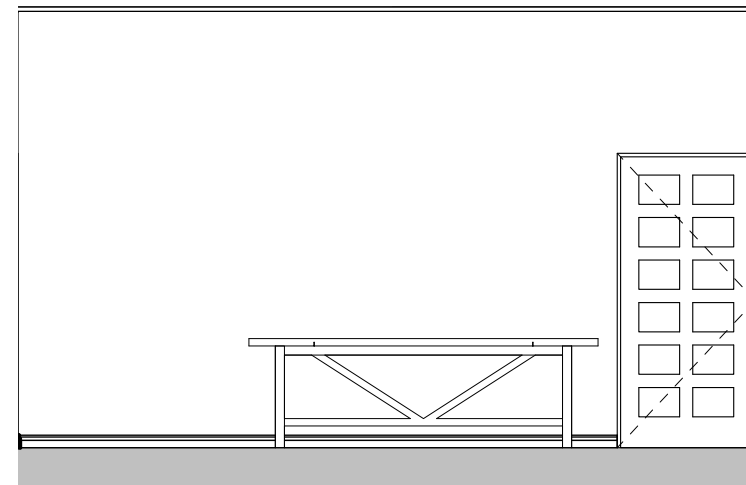

④ KITCHEN WEST ELEVATION  
1/4" = 1'-0"



**AUTODESK**

www.autodesk.com/revit

S. BOLLE

CHATEAU MOULINSART

No.	Description	Date

**KITCHEN ELEVATIONS**

Project number 03  
Date 2018.12.04  
Drawn by S. BOLLE  
Checked by Checker

**A11**

Scale 1/4" = 1'-0"

DOOR SCHEDULE		
Mark	Head Height	Manufacturer

1	6' - 8"	TruStile Doors, LLC
3	6' - 8"	TruStile Doors, LLC
4	6' - 8"	Karona Door, Inc.
5	6' - 8"	Karona Door, Inc.
6	6' - 8"	Karona Door, Inc.
10	6' - 8"	Karona Door, Inc.
11	6' - 8"	Karona Door, Inc.
12	6' - 8"	Karona Door, Inc.
13	6' - 8"	Karona Door, Inc.
16	6' - 8"	Karona Door, Inc.
17	6' - 8"	Karona Door, Inc.
18	6' - 8"	Karona Door, Inc.
19	6' - 8"	Karona Door, Inc.
23	6' - 8"	TruStile Doors, LLC
25	6' - 7"	
26	6' - 7"	
27	6' - 8"	Karona Door, Inc.
28	6' - 8"	Karona Door, Inc.
29	6' - 8"	Karona Door, Inc.

WINDOW SCHEDULE					
Type Mark	Count	Rough Opening		Manufacturer	Head Height
		Width	Height		

67	9	2' - 6"	3' - 6"	JELD-WEN	
68	38	3' - 0"	6' - 6"	JELD-WEN	9' - 6"
69	18	3' - 0"	2' - 0"	JELD-WEN	2' - 6"



www.autodesk.com/revit

S. BOLLE  
CHATEAU MOULINSART

No.	Description	Date

SCHEDULES		
Project number	03	<b>A12</b>
Date	2018.12.04	
Drawn by	S. BOLLE	
Checked by	Checker	
		Scale



**AUTODESK**

[www.autodesk.com/revit](http://www.autodesk.com/revit)

S. BOLLE  
 CHATEAU MOULINSART

No.	Description	Date

**EXTERIOR RENDER**

Project number	03
Date	2018.12.04
Drawn by	Author
Checked by	Checker

**A14**  
 Scale 12" = 1'-0"