

No.	Description	Date

LEVEL 1 FLOOR PLAN

 Project Number
 2024-0043

 Date
 4-29-2024


 Drawn By
 SZEPEDA


 Checked By
 BCHECKER

A101

Scale

4-29-2024 SZEPEDA BCHECKER 1/8" = 1'-0"

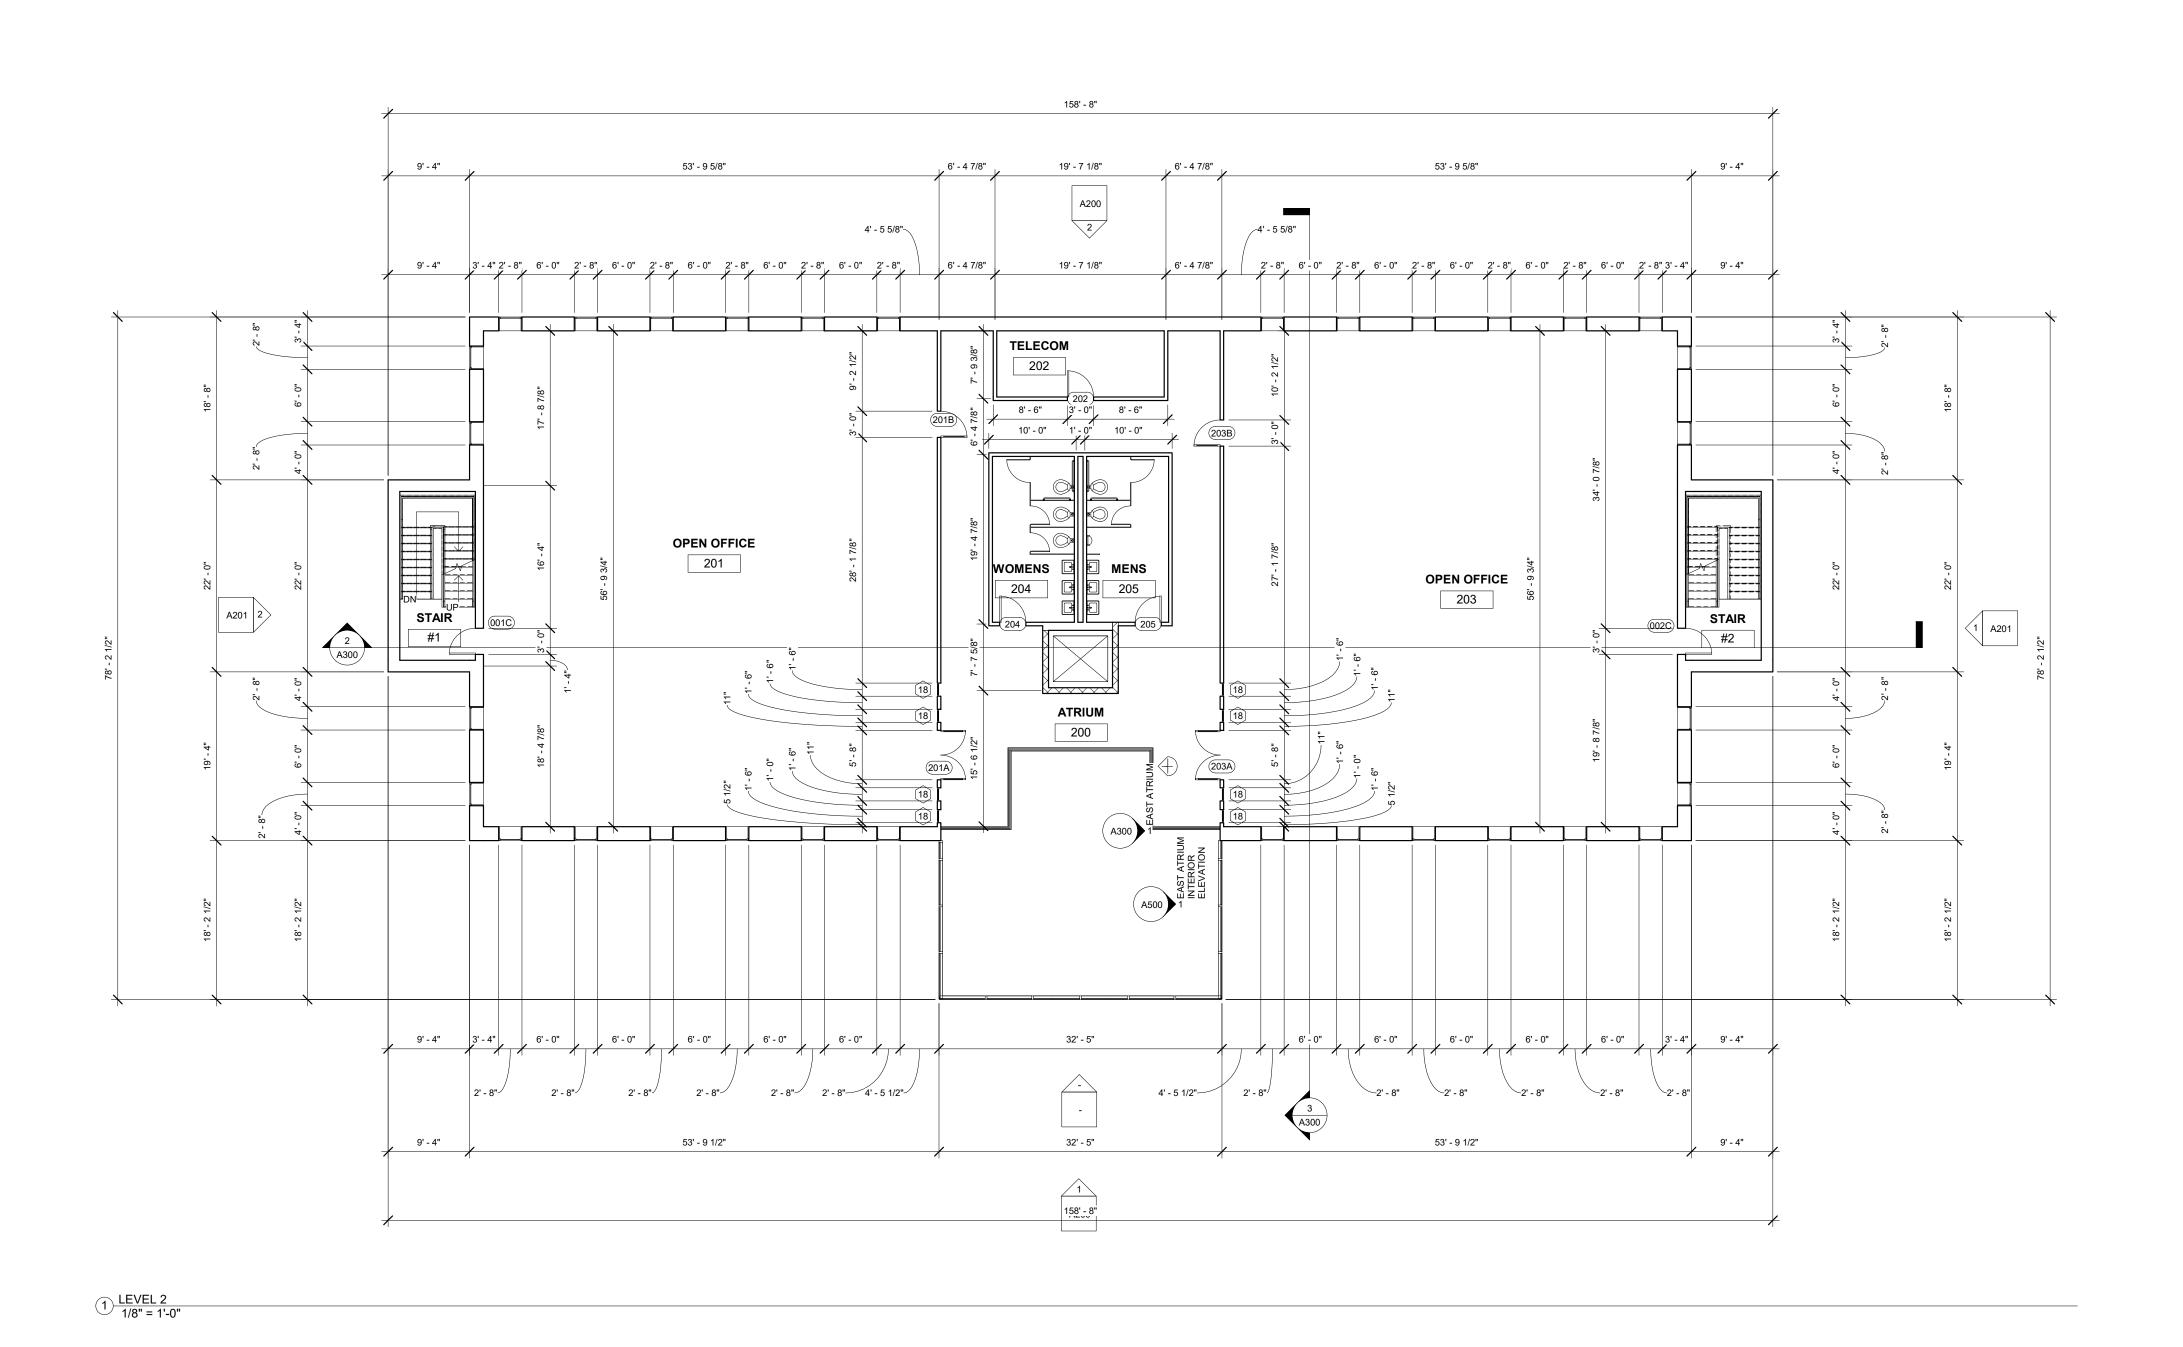

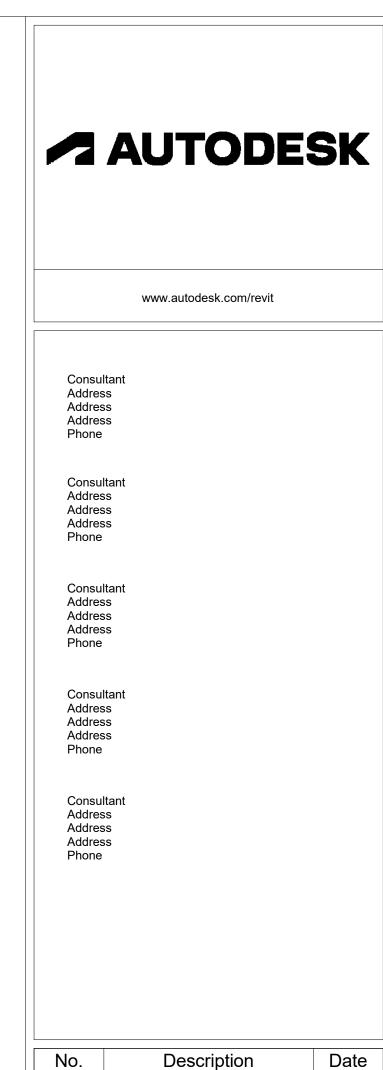


No.	Description	Date


LEVEL 2 FLOOR PLAN

2024-0043 4-29-2024 SZEPEDA BCHECKER Checked By

A102

Scale

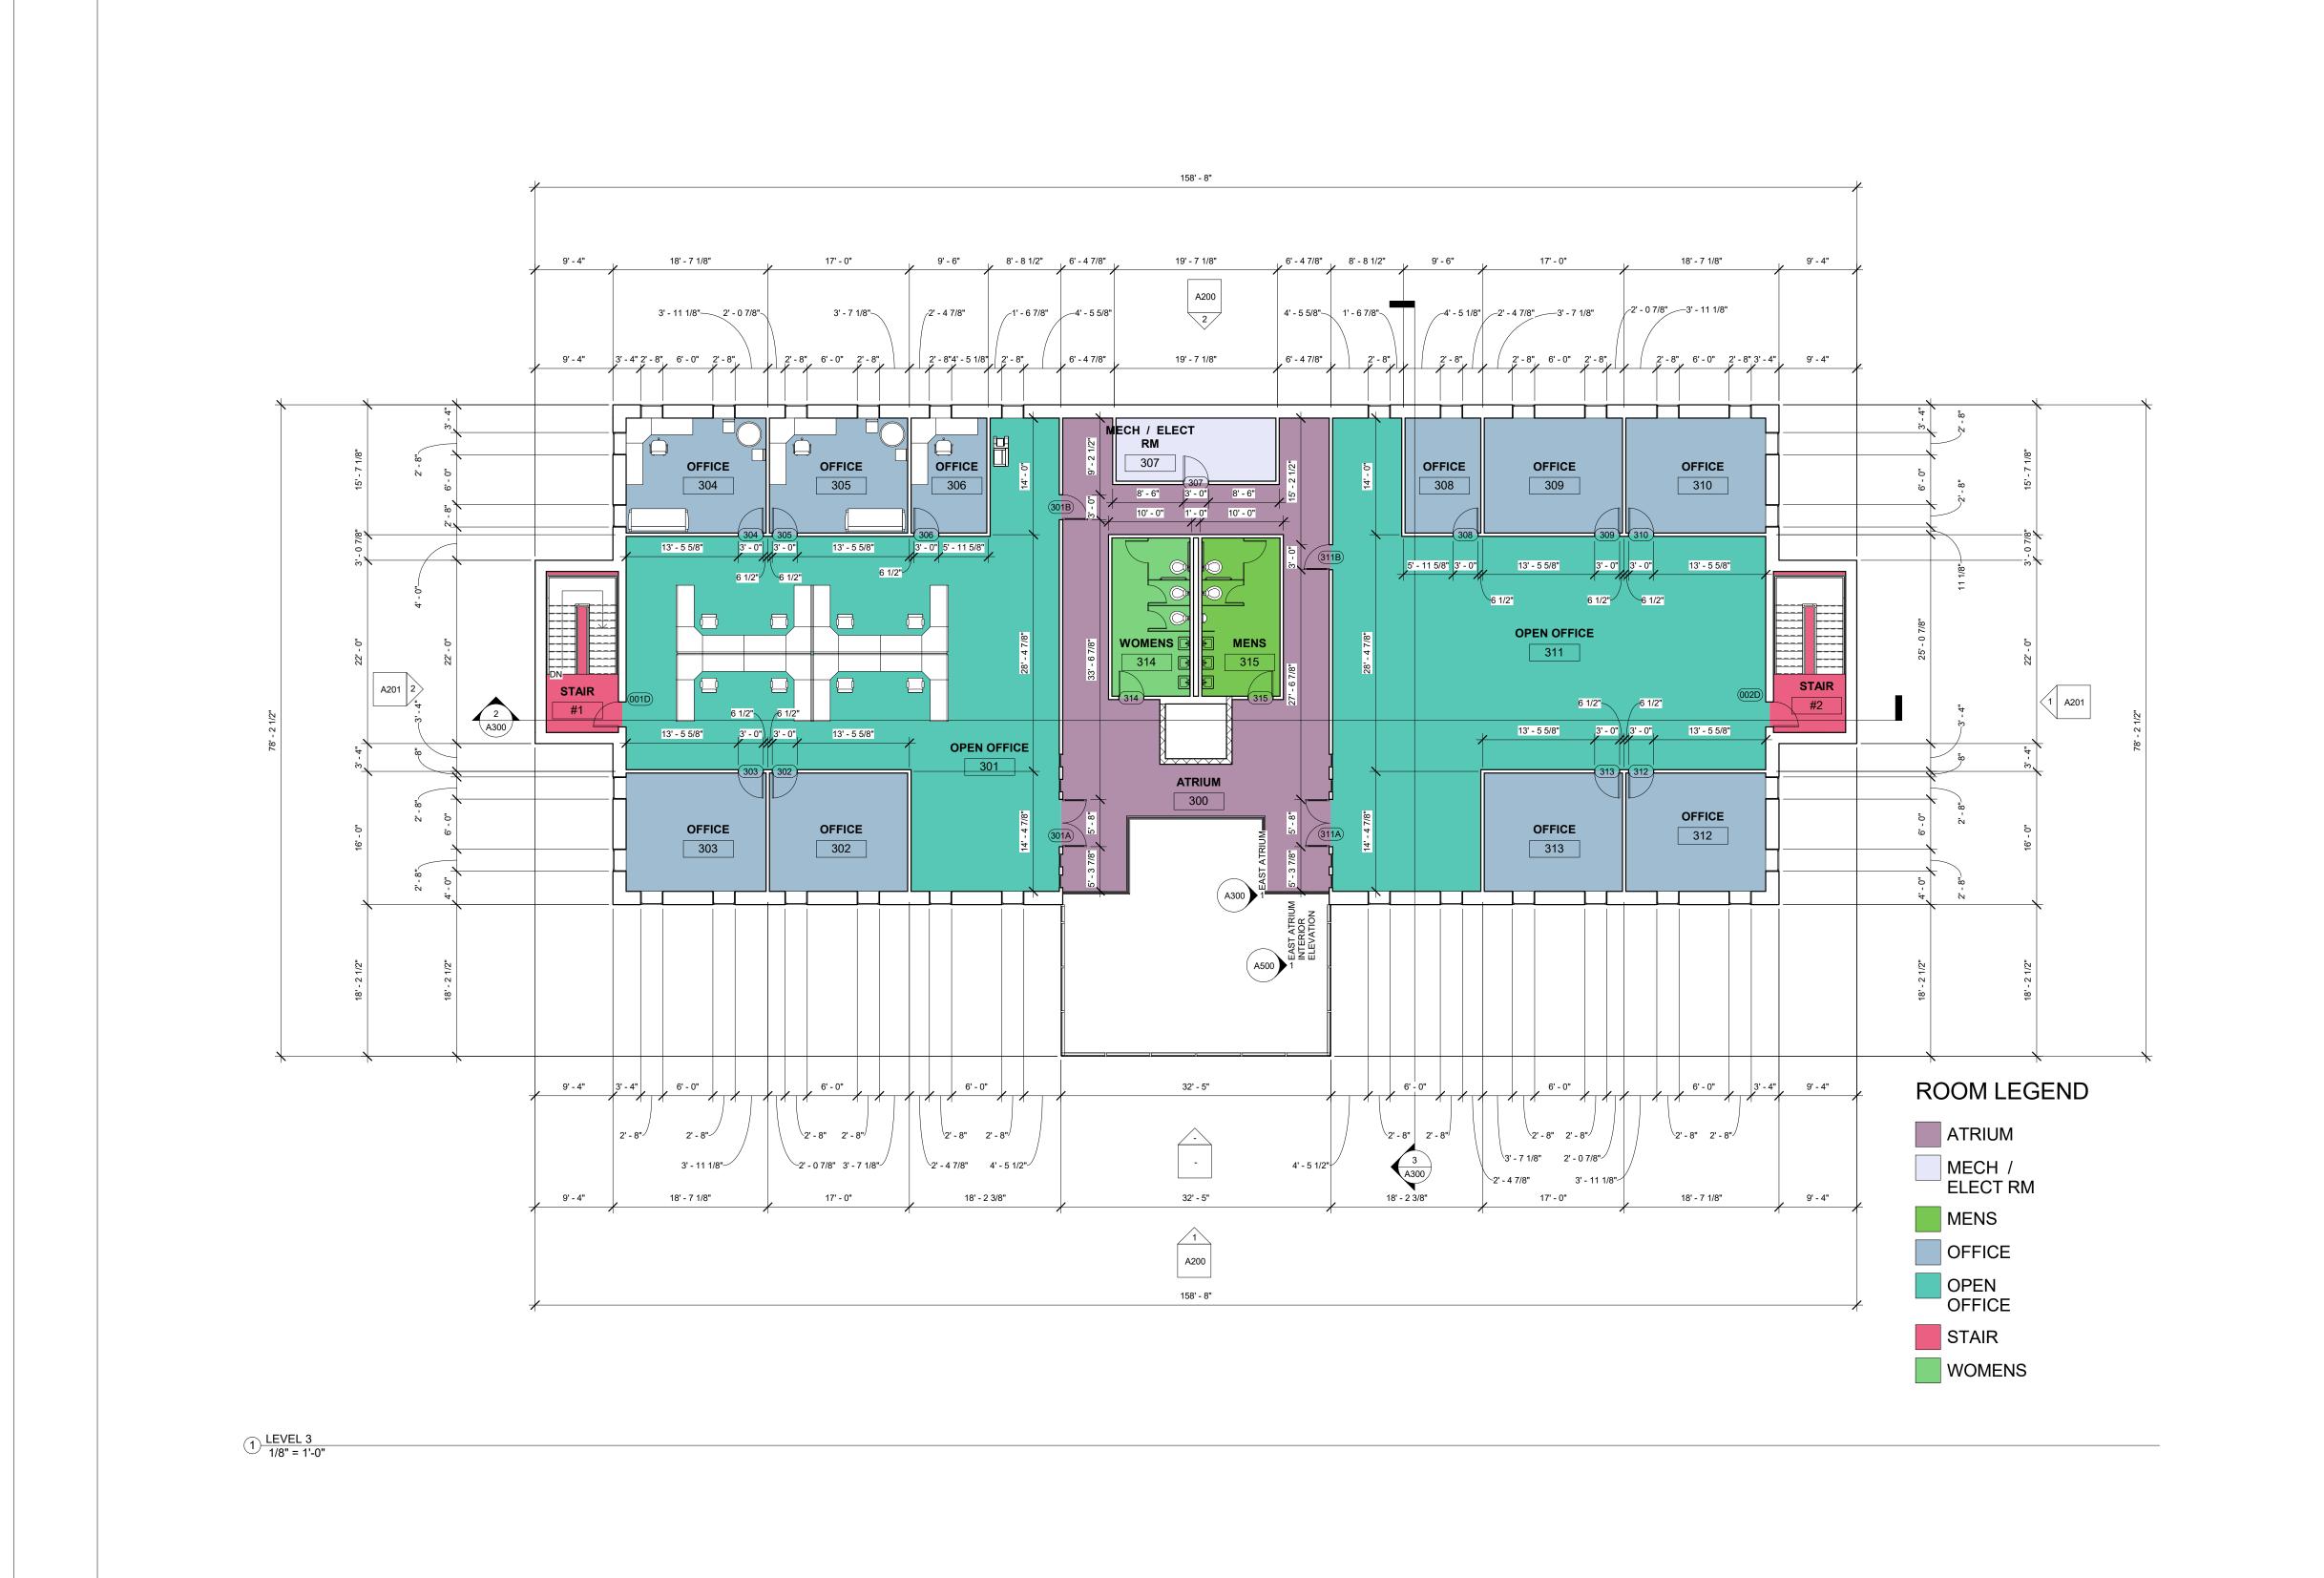

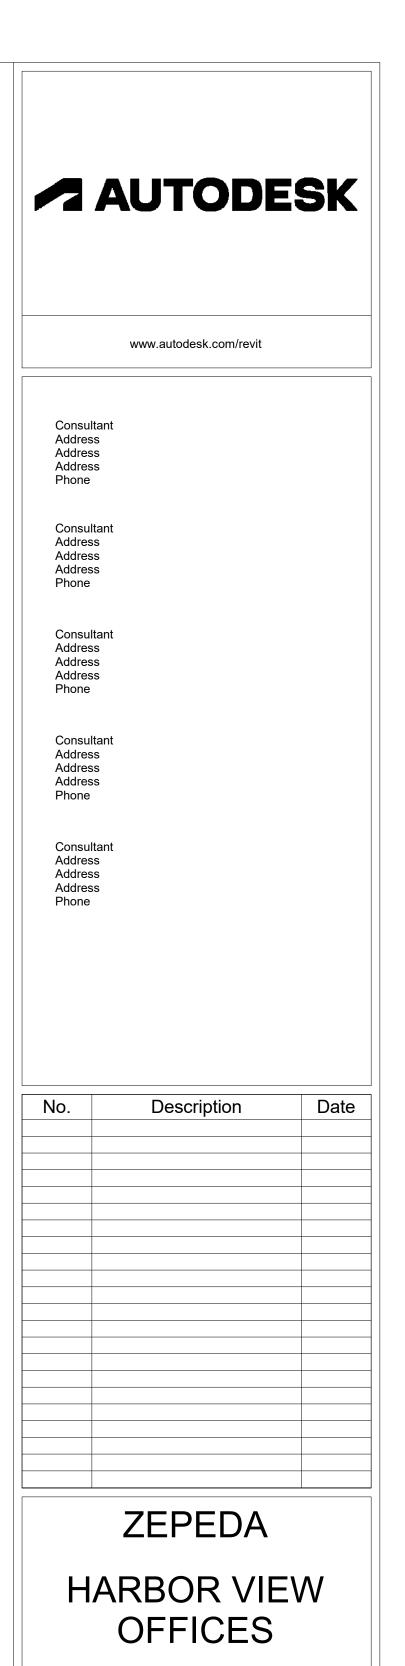



LEVEL 3 FLOOR PLAN

2024-0043 4-29-2024 SZEPEDA BCHECKER Checked By

A103

Scale

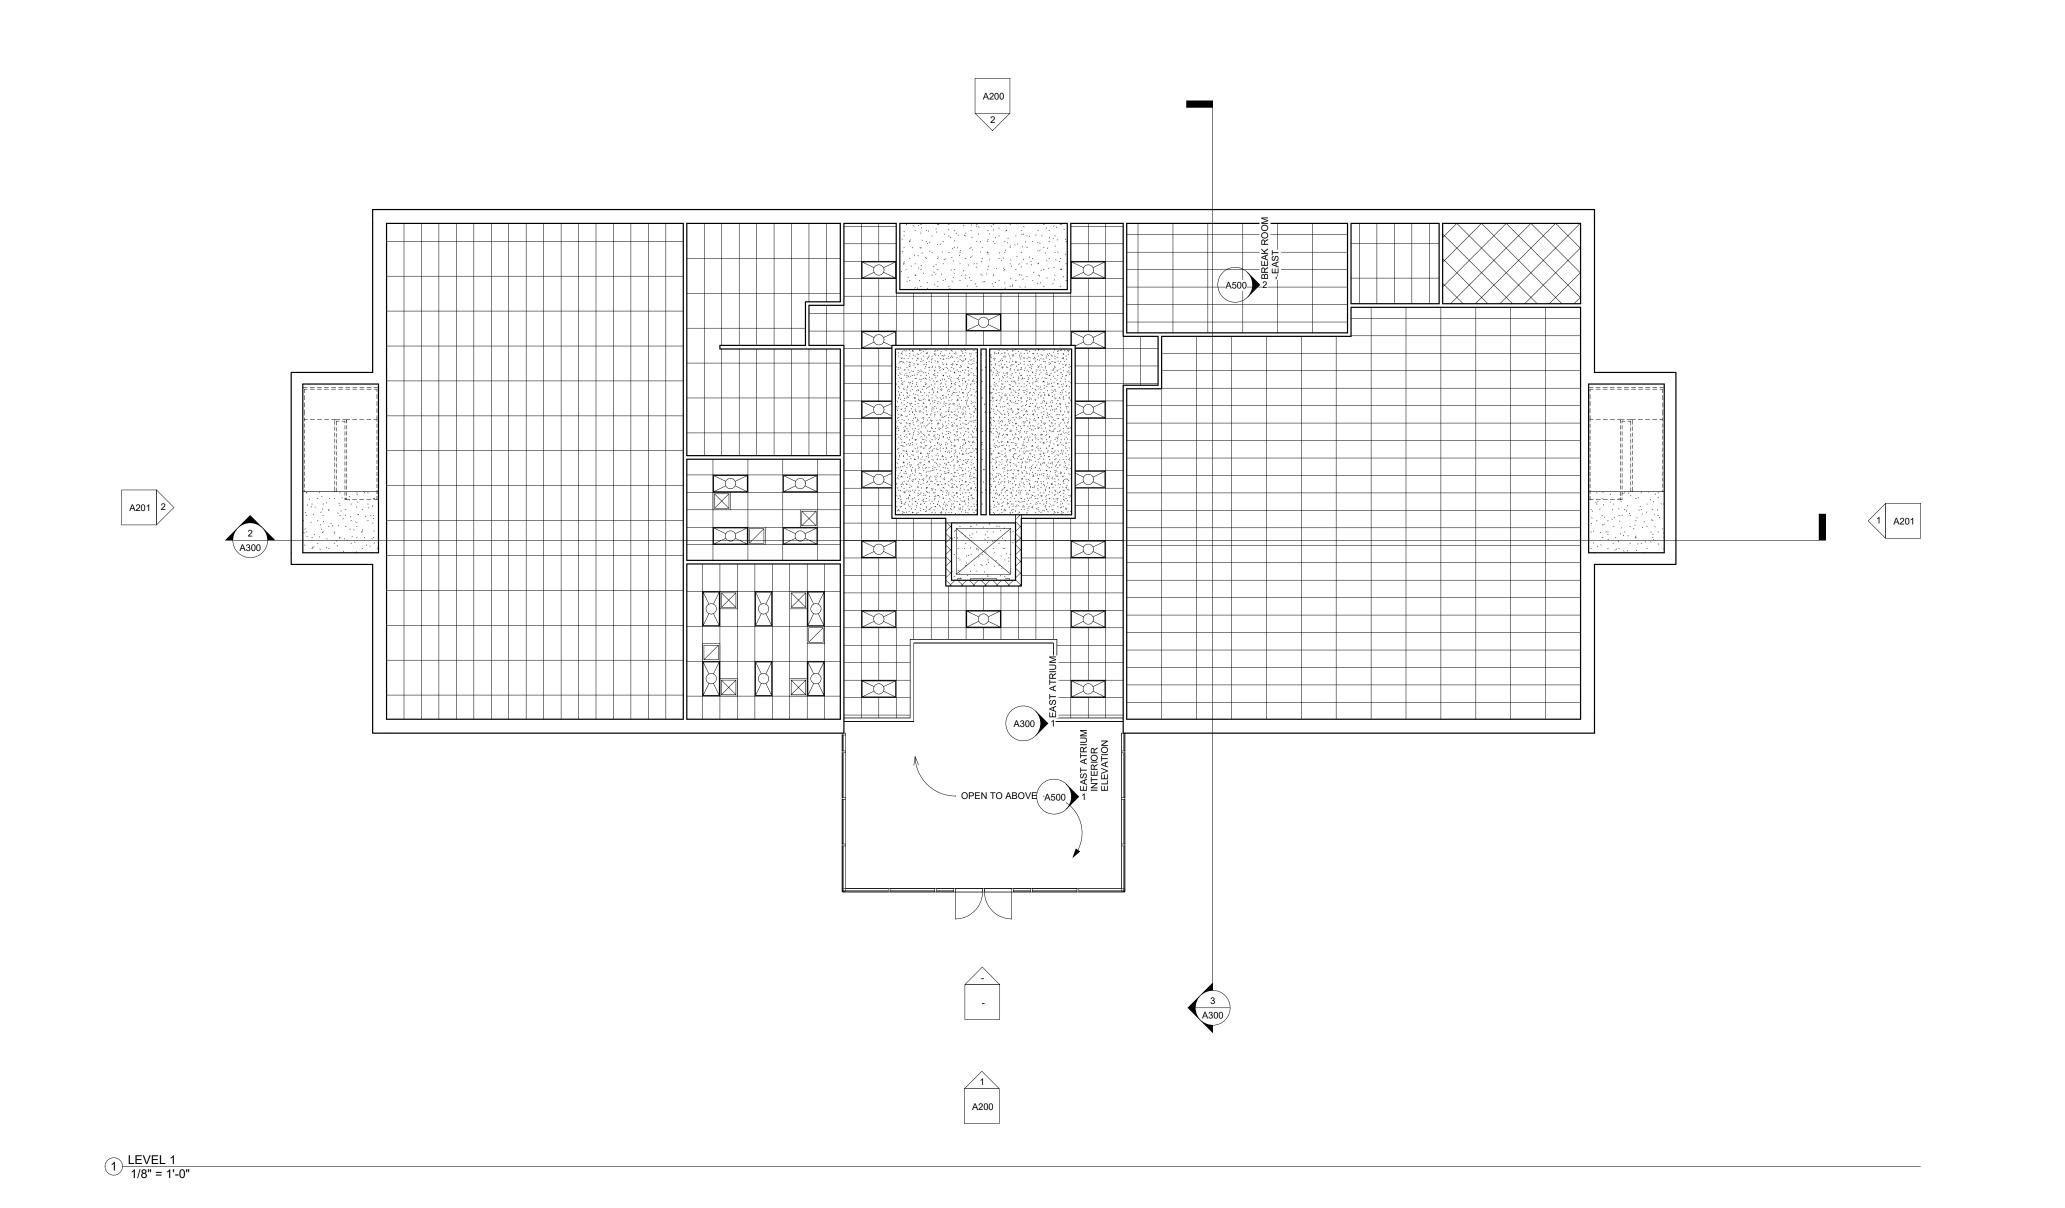


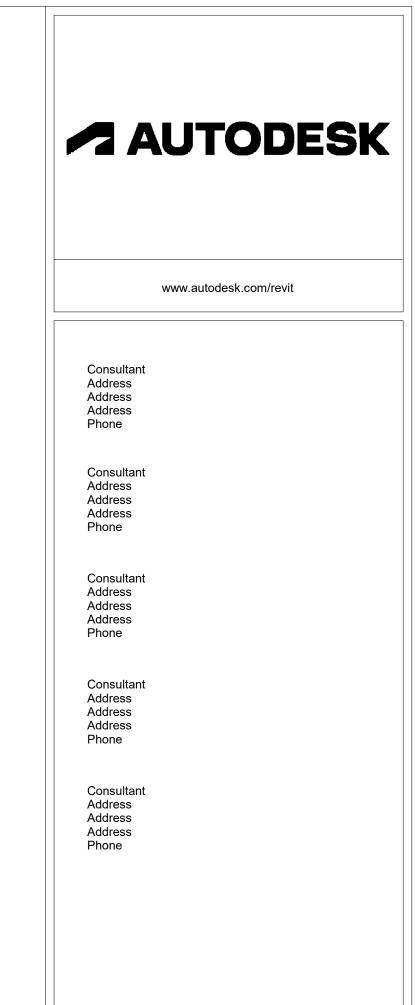


No.	Description	Date
		ı

LEVEL 1 REFLECTED Project Number ILING PLAN 2024-0043

4-29-2024 SZEPEDA BCHECKER

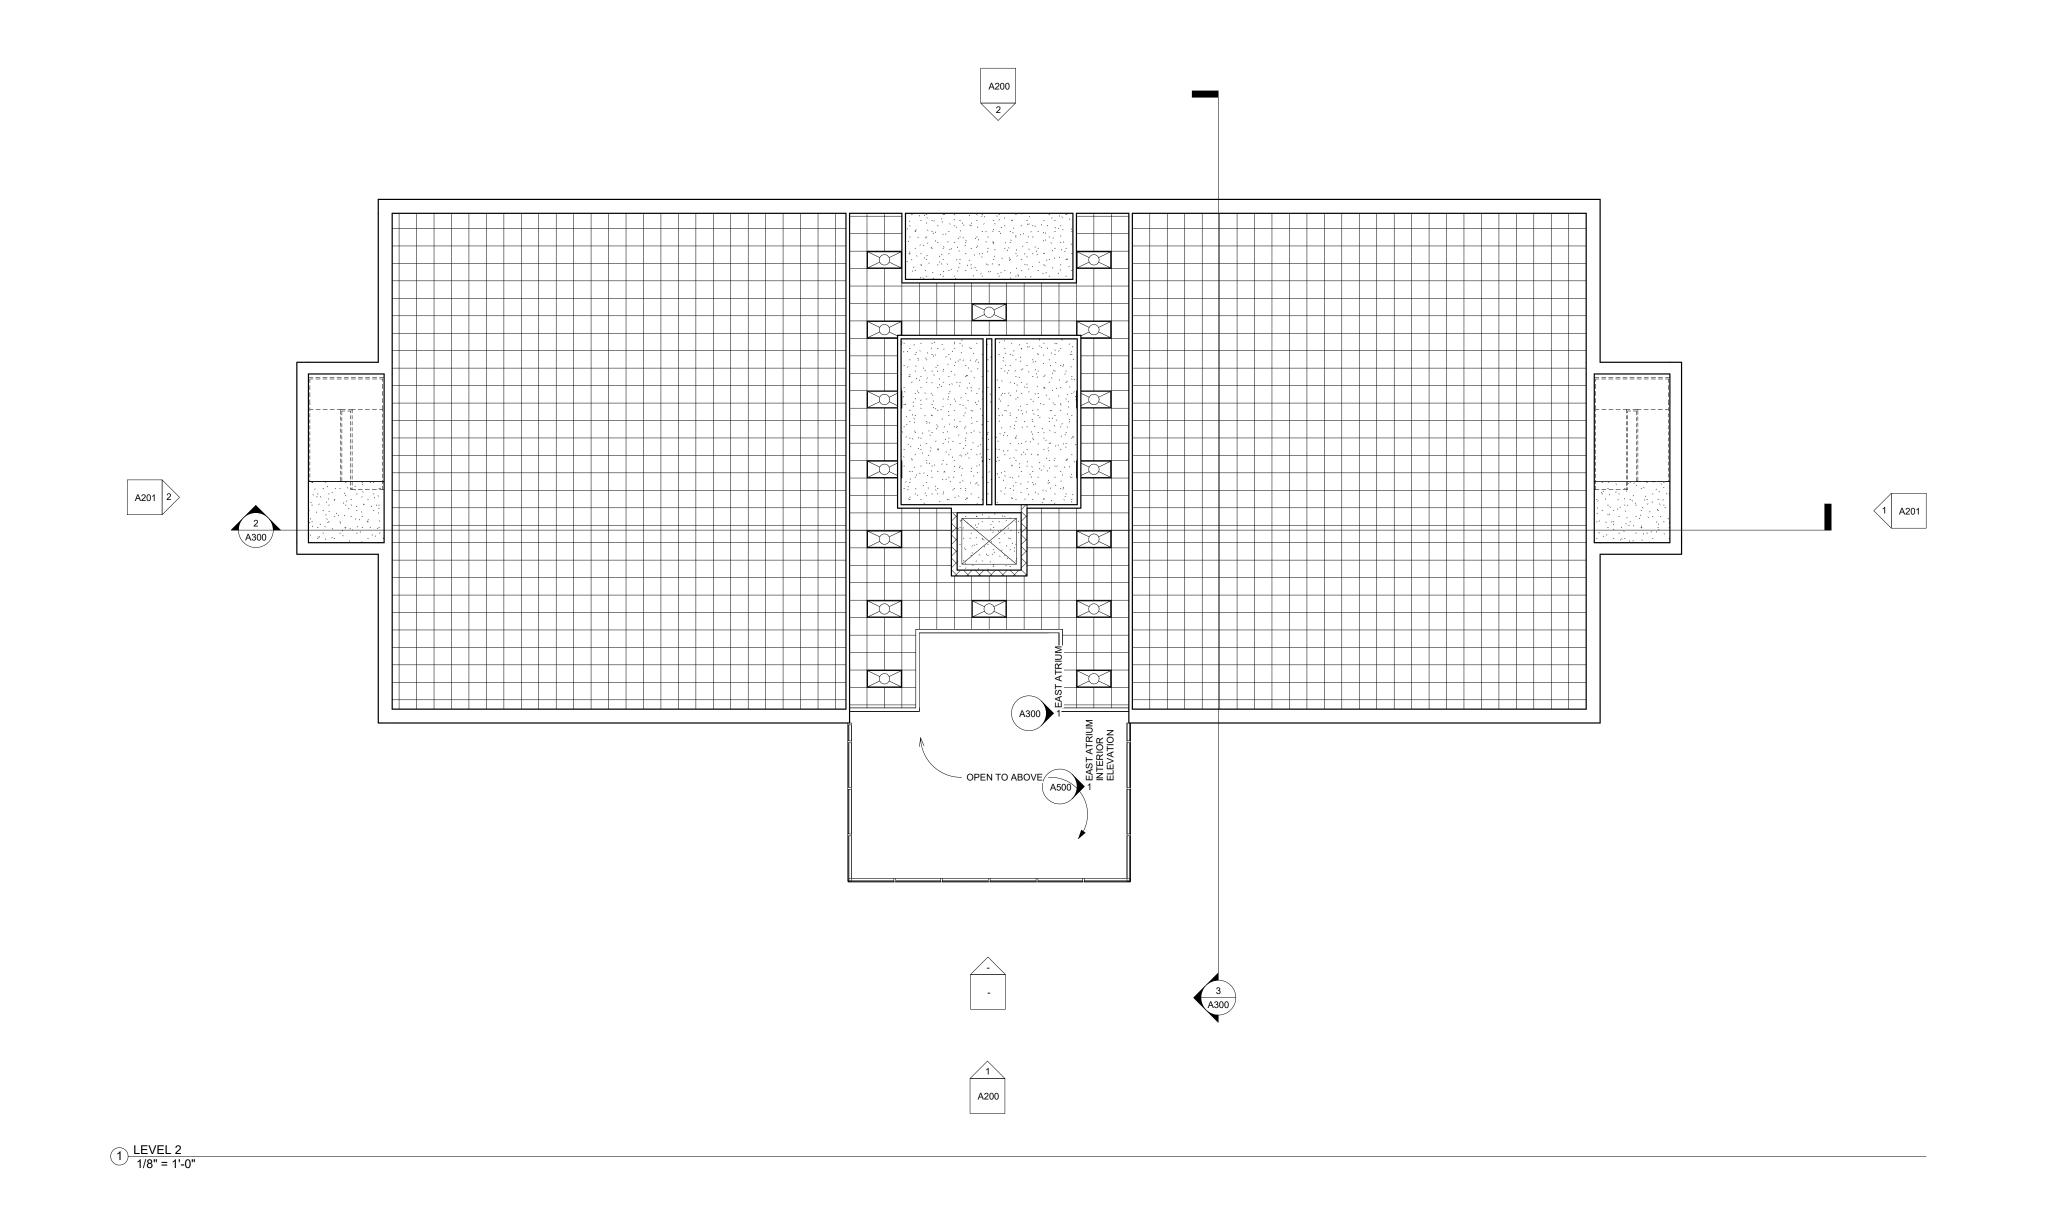

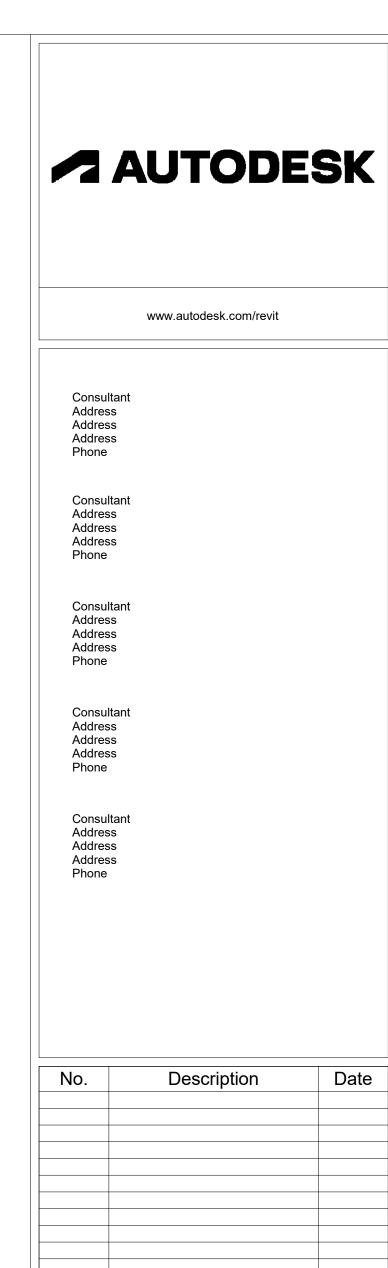

LEVEL 2
REFLECTED

CEILING PLAN

OUTPUT

TO JOINT TO JOIN


Date 4-29-2024


Drawn By SZEPEDA

Checked By BCHECKER

A112

SZEPEDA
BCHECKER
1/8" = 1'-0"

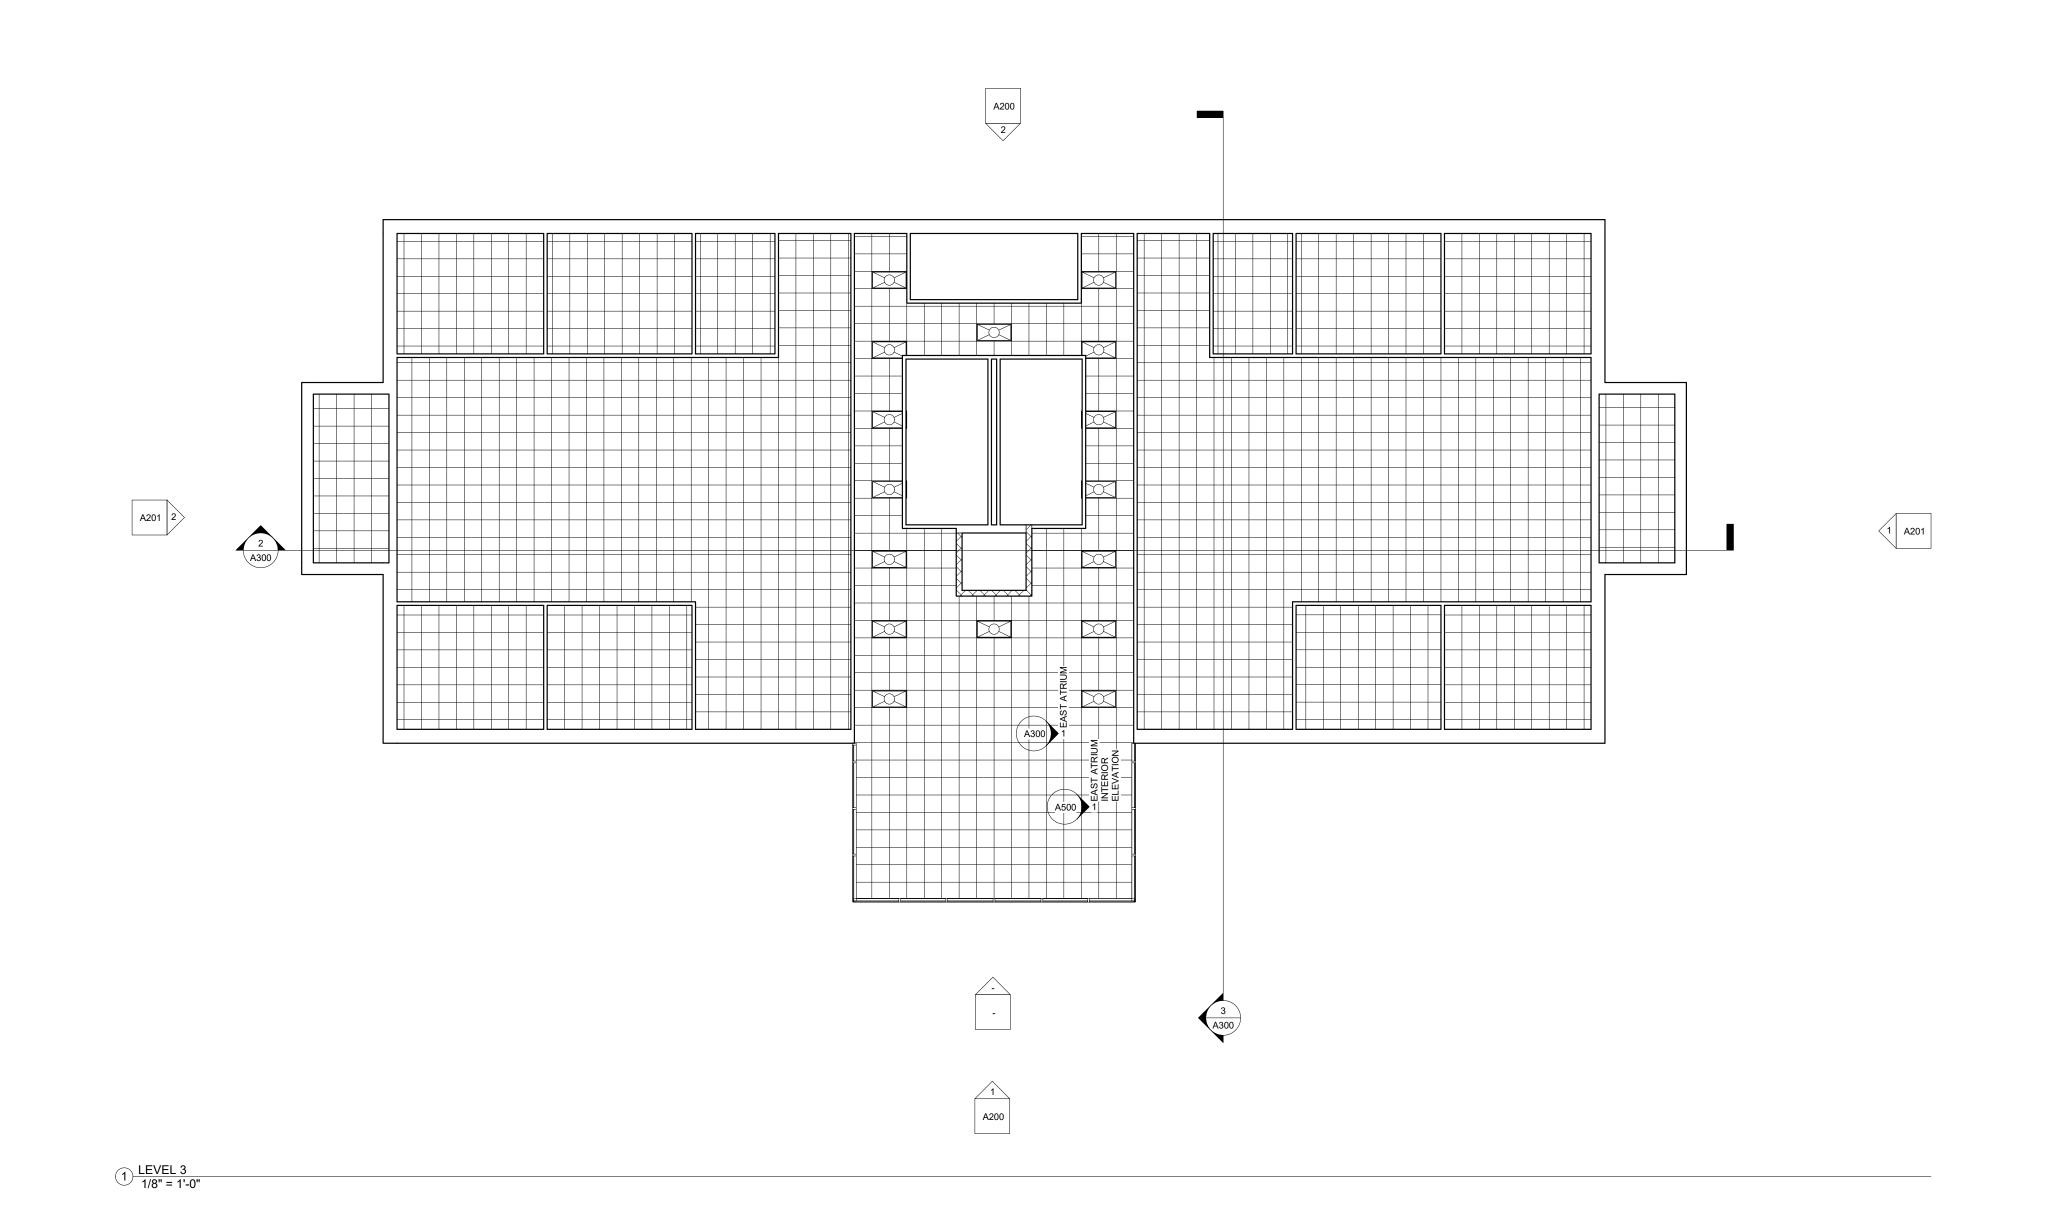

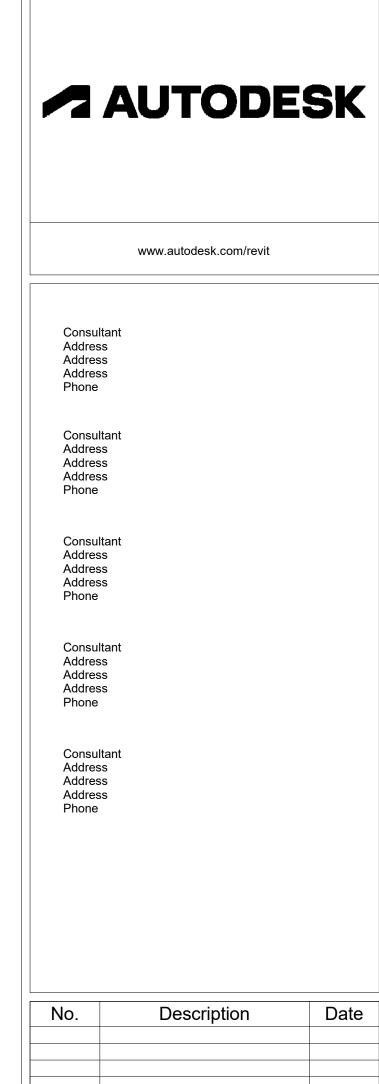

No.	Description	Date

LEVEL 3
REFLECTED

CEILING PLAN
Project Number 12024-0043


Date 4-29-2024


Drawn By SZEPEDA


Checked By BCHECKER

A113

4-29-2024 SZEPEDA BCHECKER

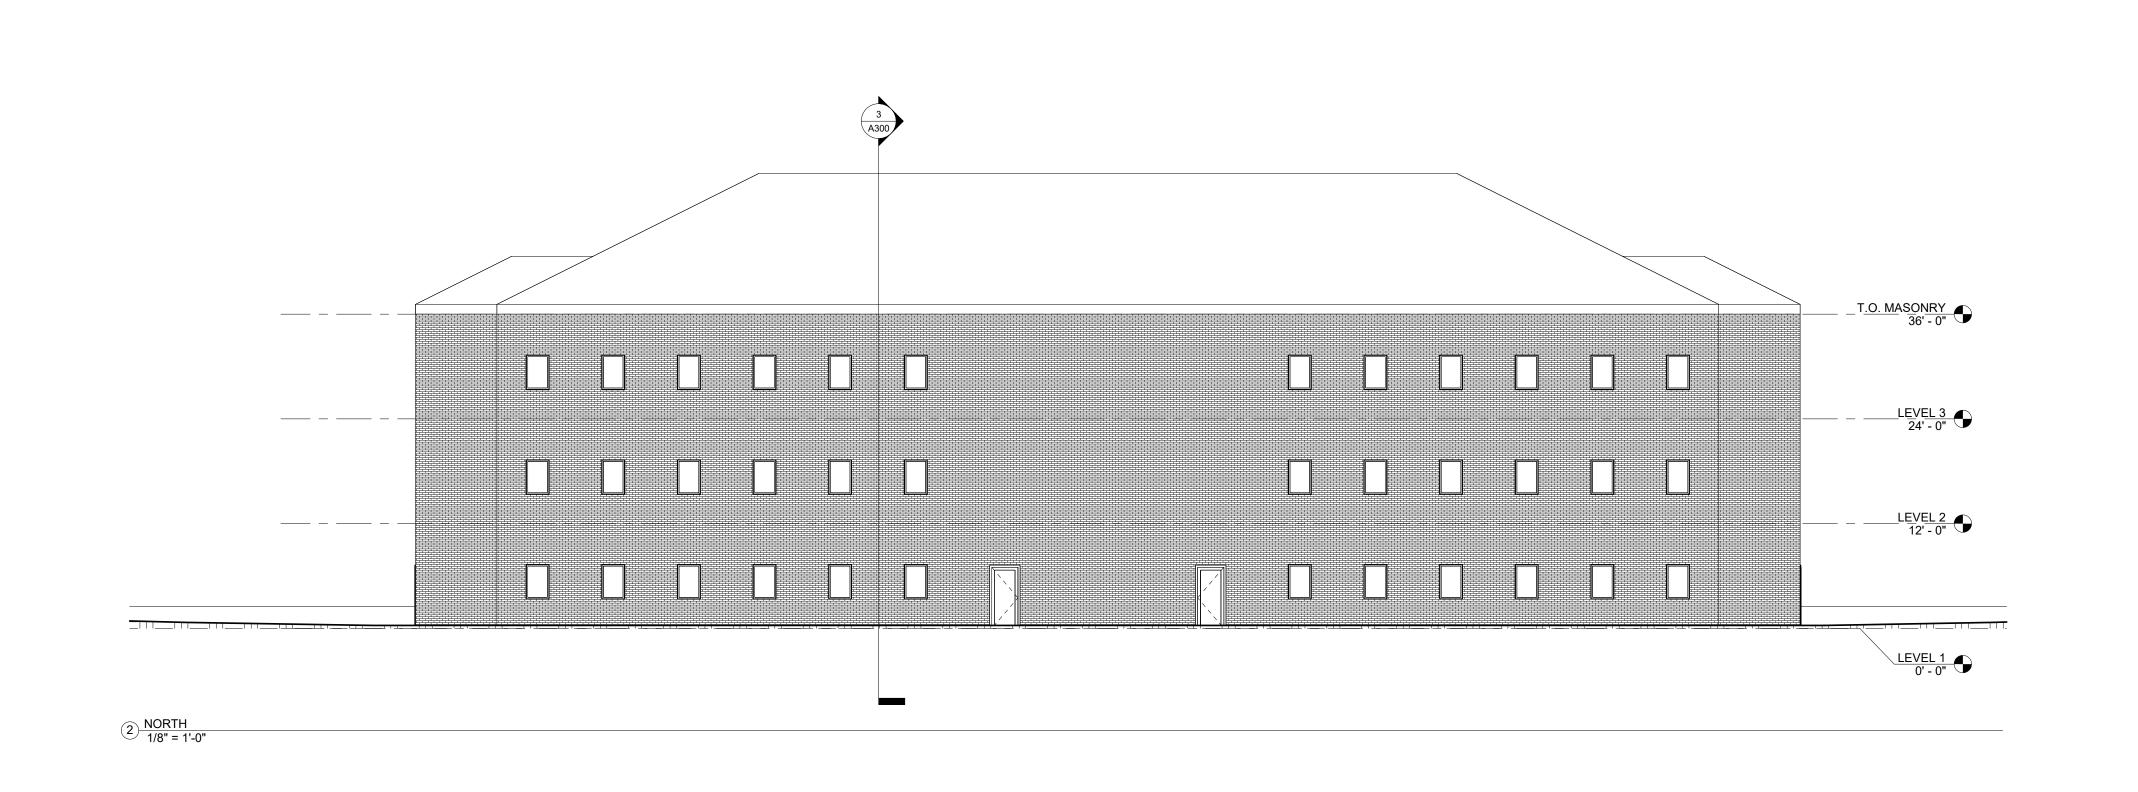

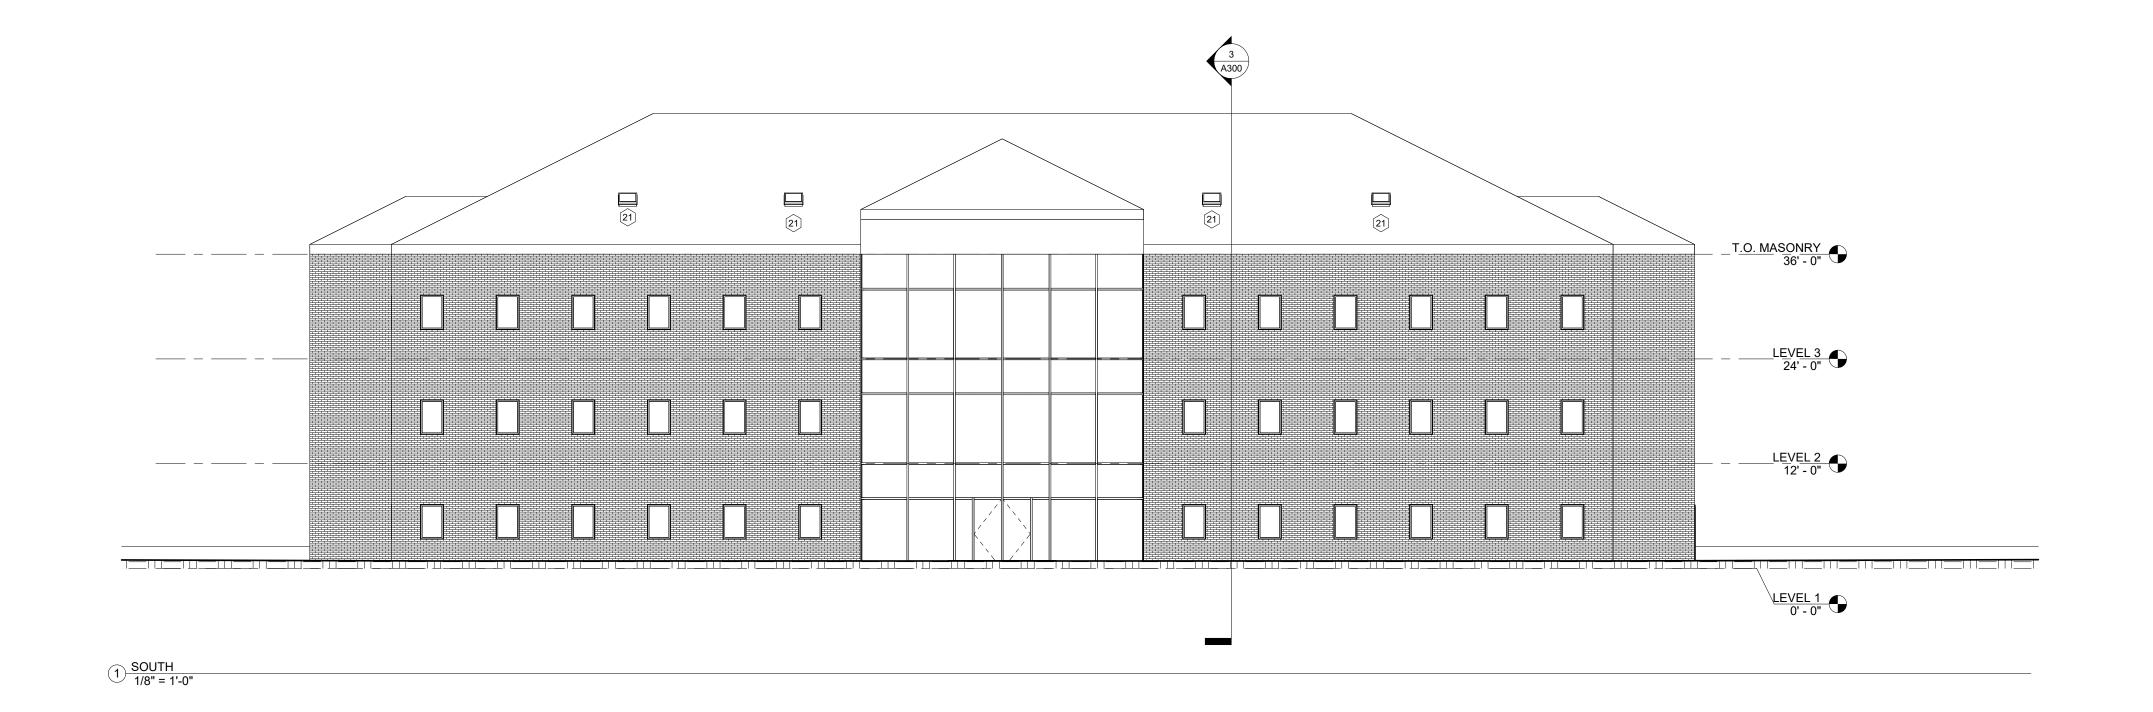

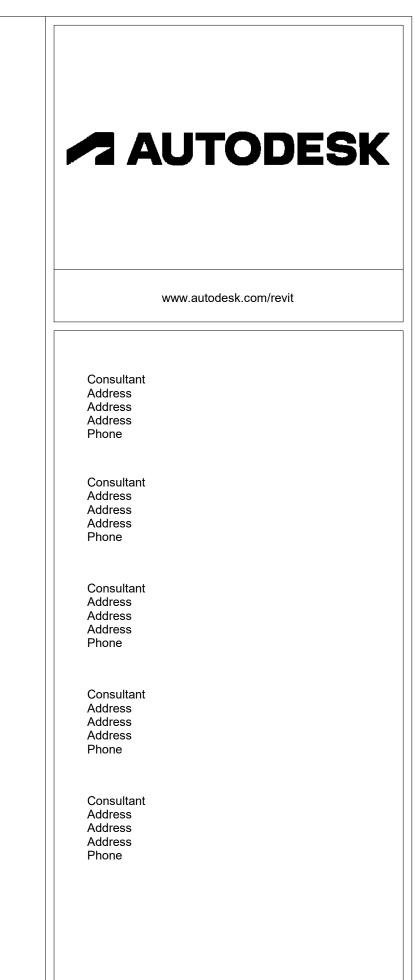


No.	Description	Date


ZEPEDA HARBOR VIEW OFFICES **EXTERIOR** 

**ELEVATIONS** 

_	200
necked By	BCHECKER
awn By	SZEPEDA
ate	4-29-202
oject Number	2024-004

AZUU

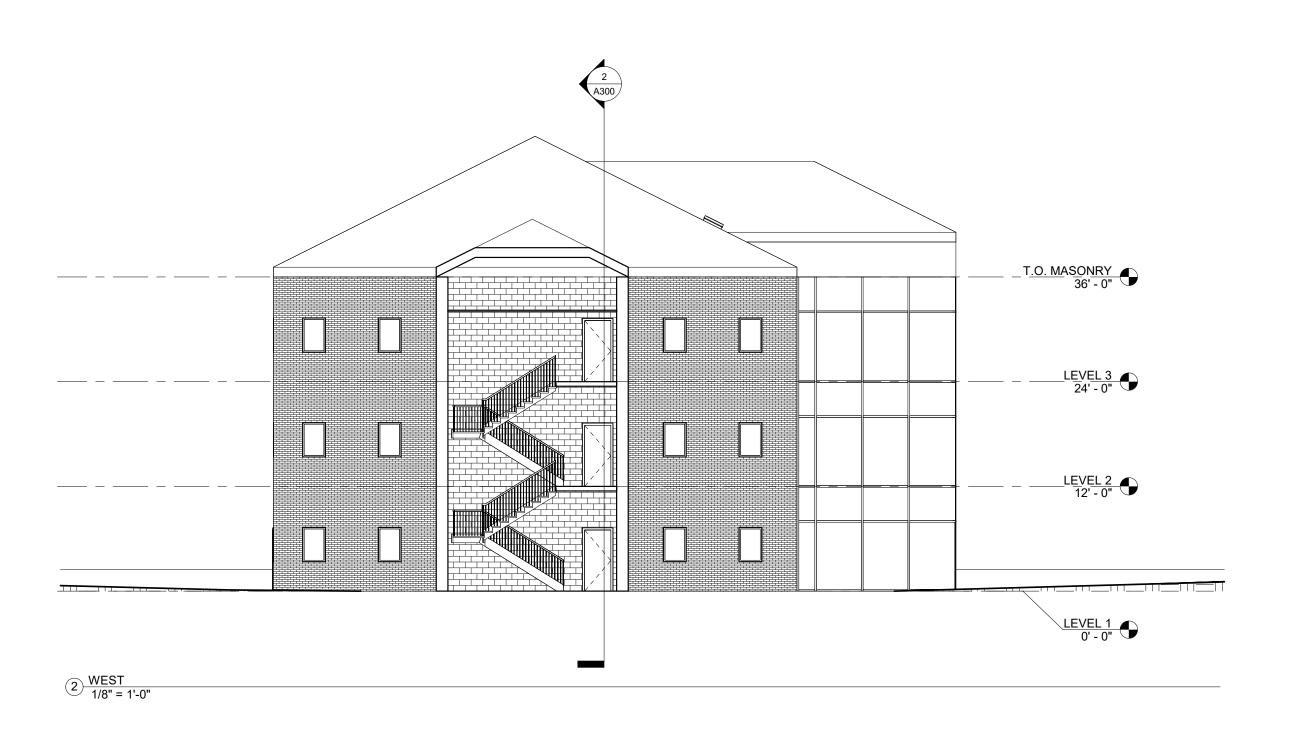

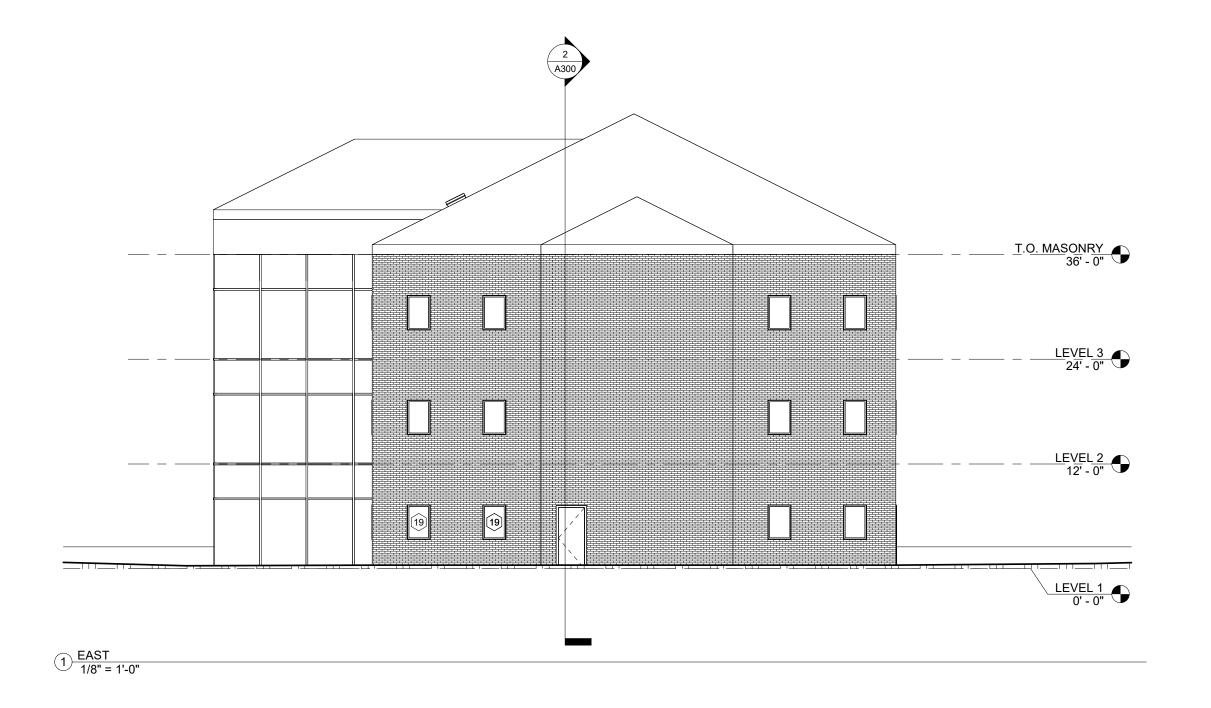





No.	Description	Date


ZEPEDA HARBOR VIEW OFFICES **EXTERIOR ELEVATIONS** 

	<b>A201</b>	
Checked By		BCHECKER
Drawn By		SZEPEDA
Date		4-29-202
Project Number		2024-004

AZUT 1/8" = 1'-0"

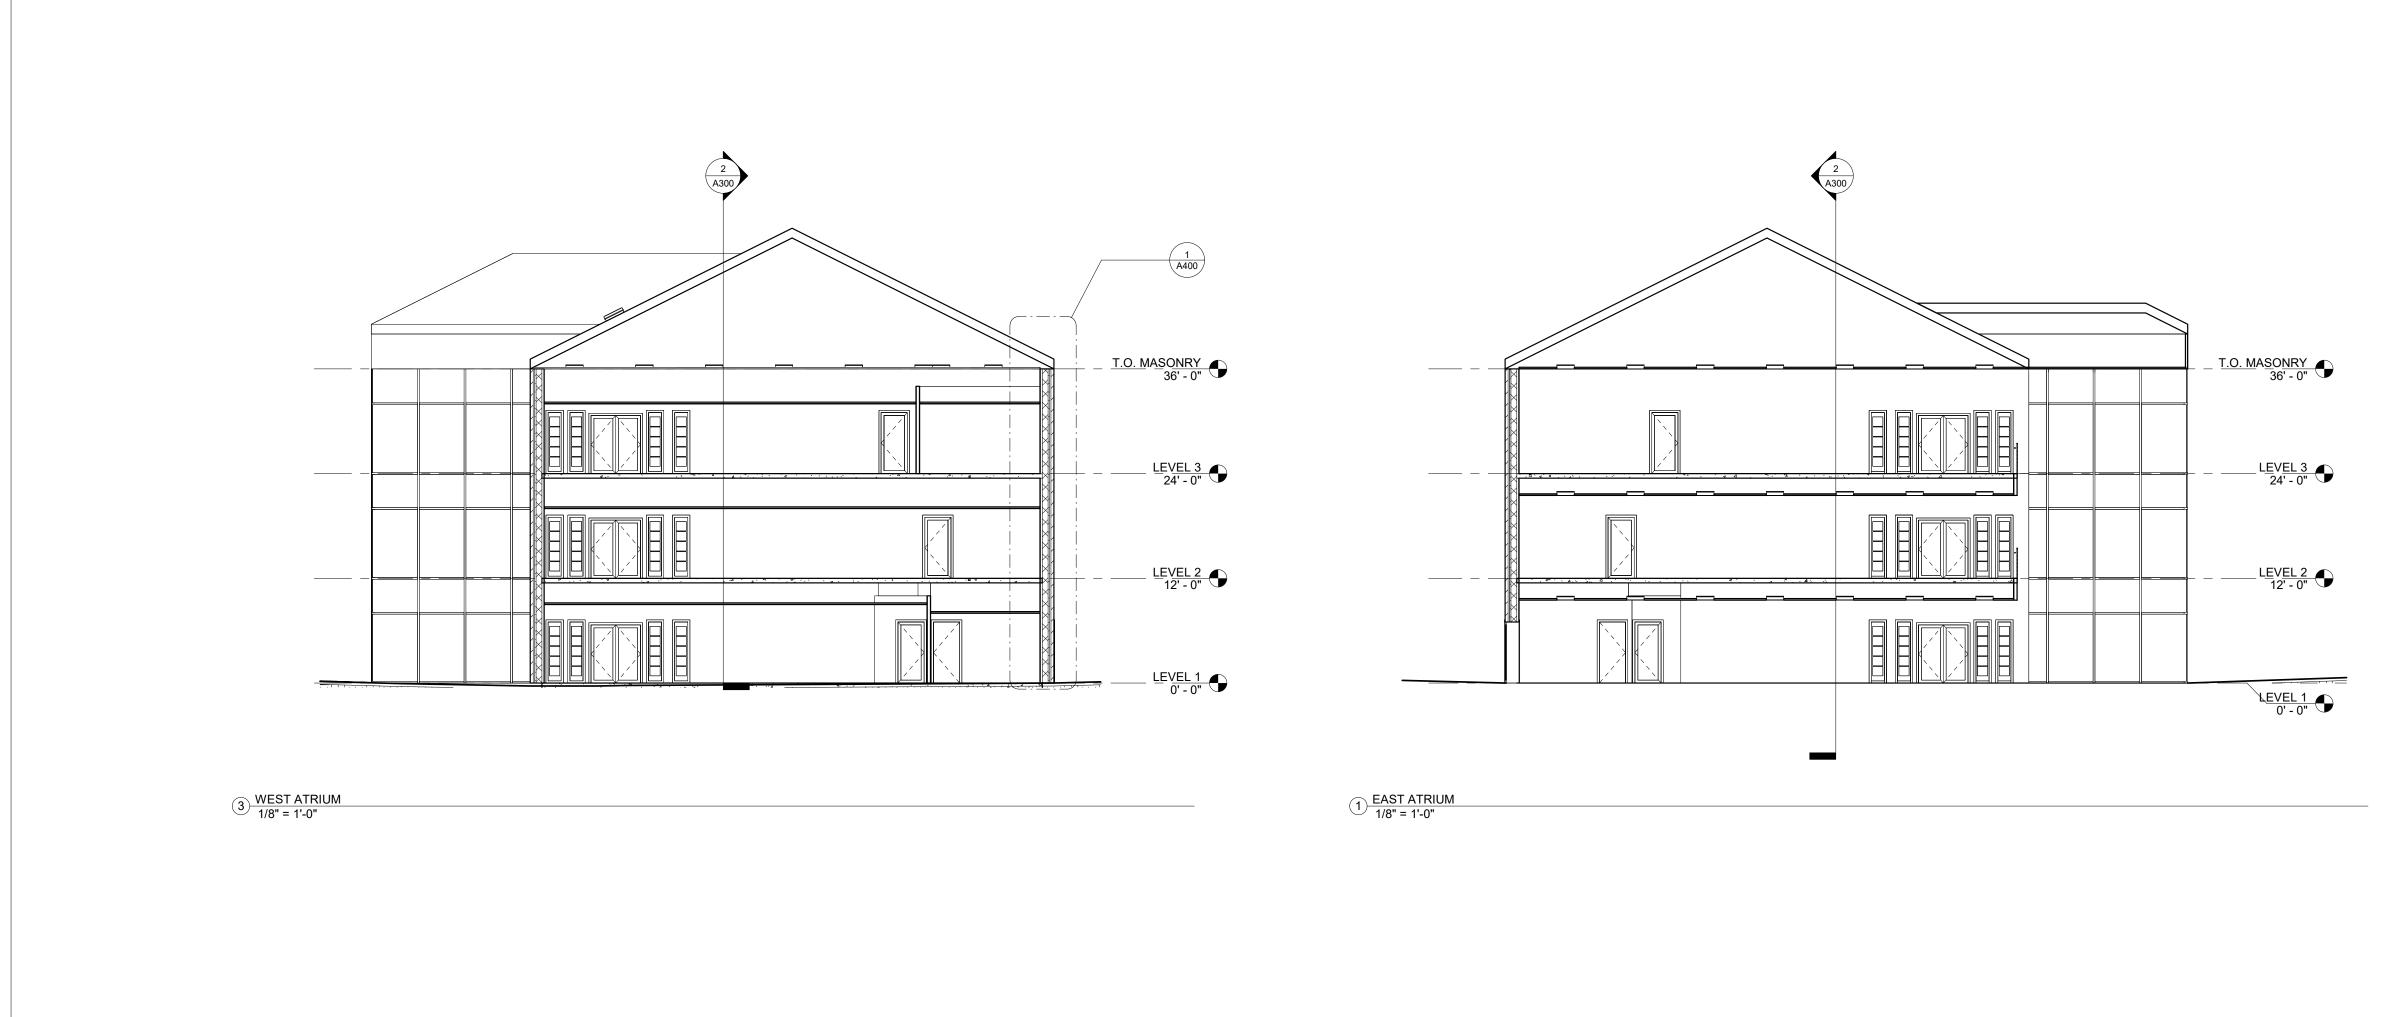

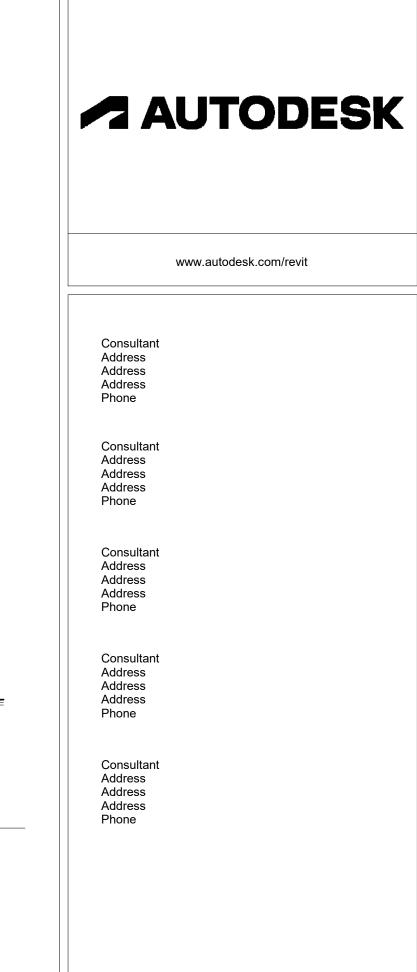

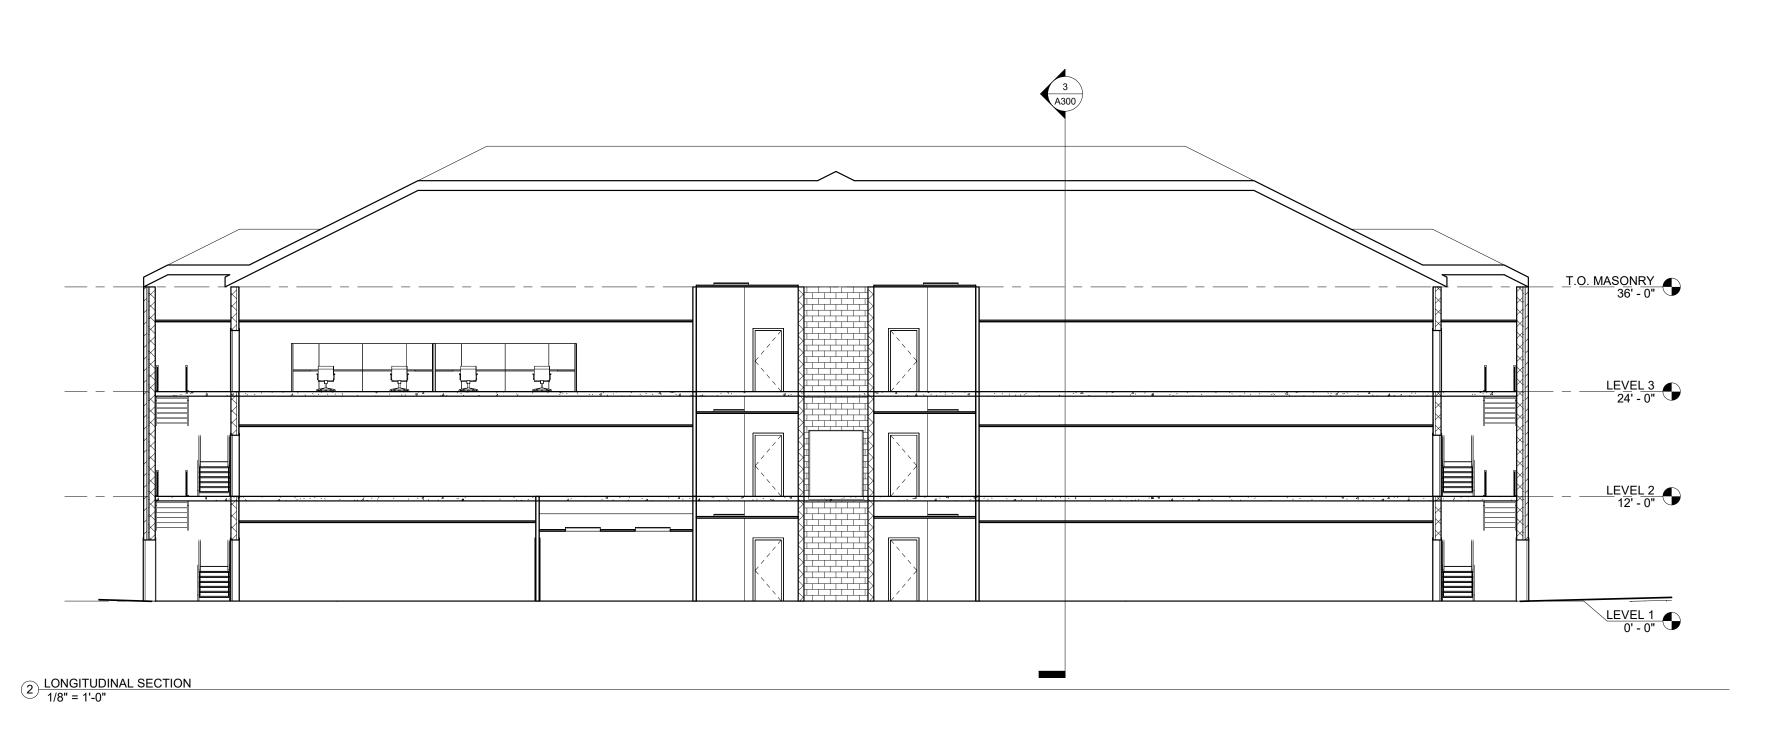

	ZEPEDA			
HARBOR VIEW				
1 1		V		
	OFFICES			
ULLICEO				

Description

No.

Date

 Project Number
 2024-0043

 Date
 4-29-2024

 Drawn By
 SZEPEDA


 Checked By
 BCHECKER

BUILDING

SECTIONS

A300

Scale

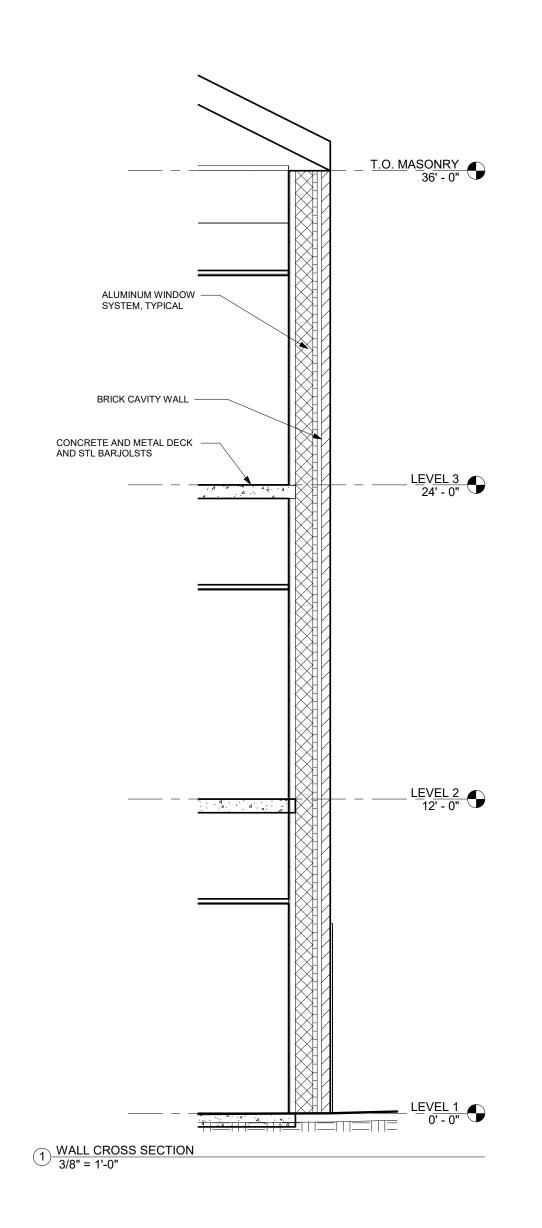



www.autodesk.com/revit

Consultant Address Address Address Phone		
Consultant Address Address Address Phone		

NI.	Decemintion	Data
No.	Description	Date
·		

ZEPEDA

HARBOR VIEW OFFICES

WALL SECTIONS

 Project Number
 2024-0043


 Date
 4-29-2024


 Drawn By
 SZEPEDA

 Checked By
 BCHECKER

A400

Scale

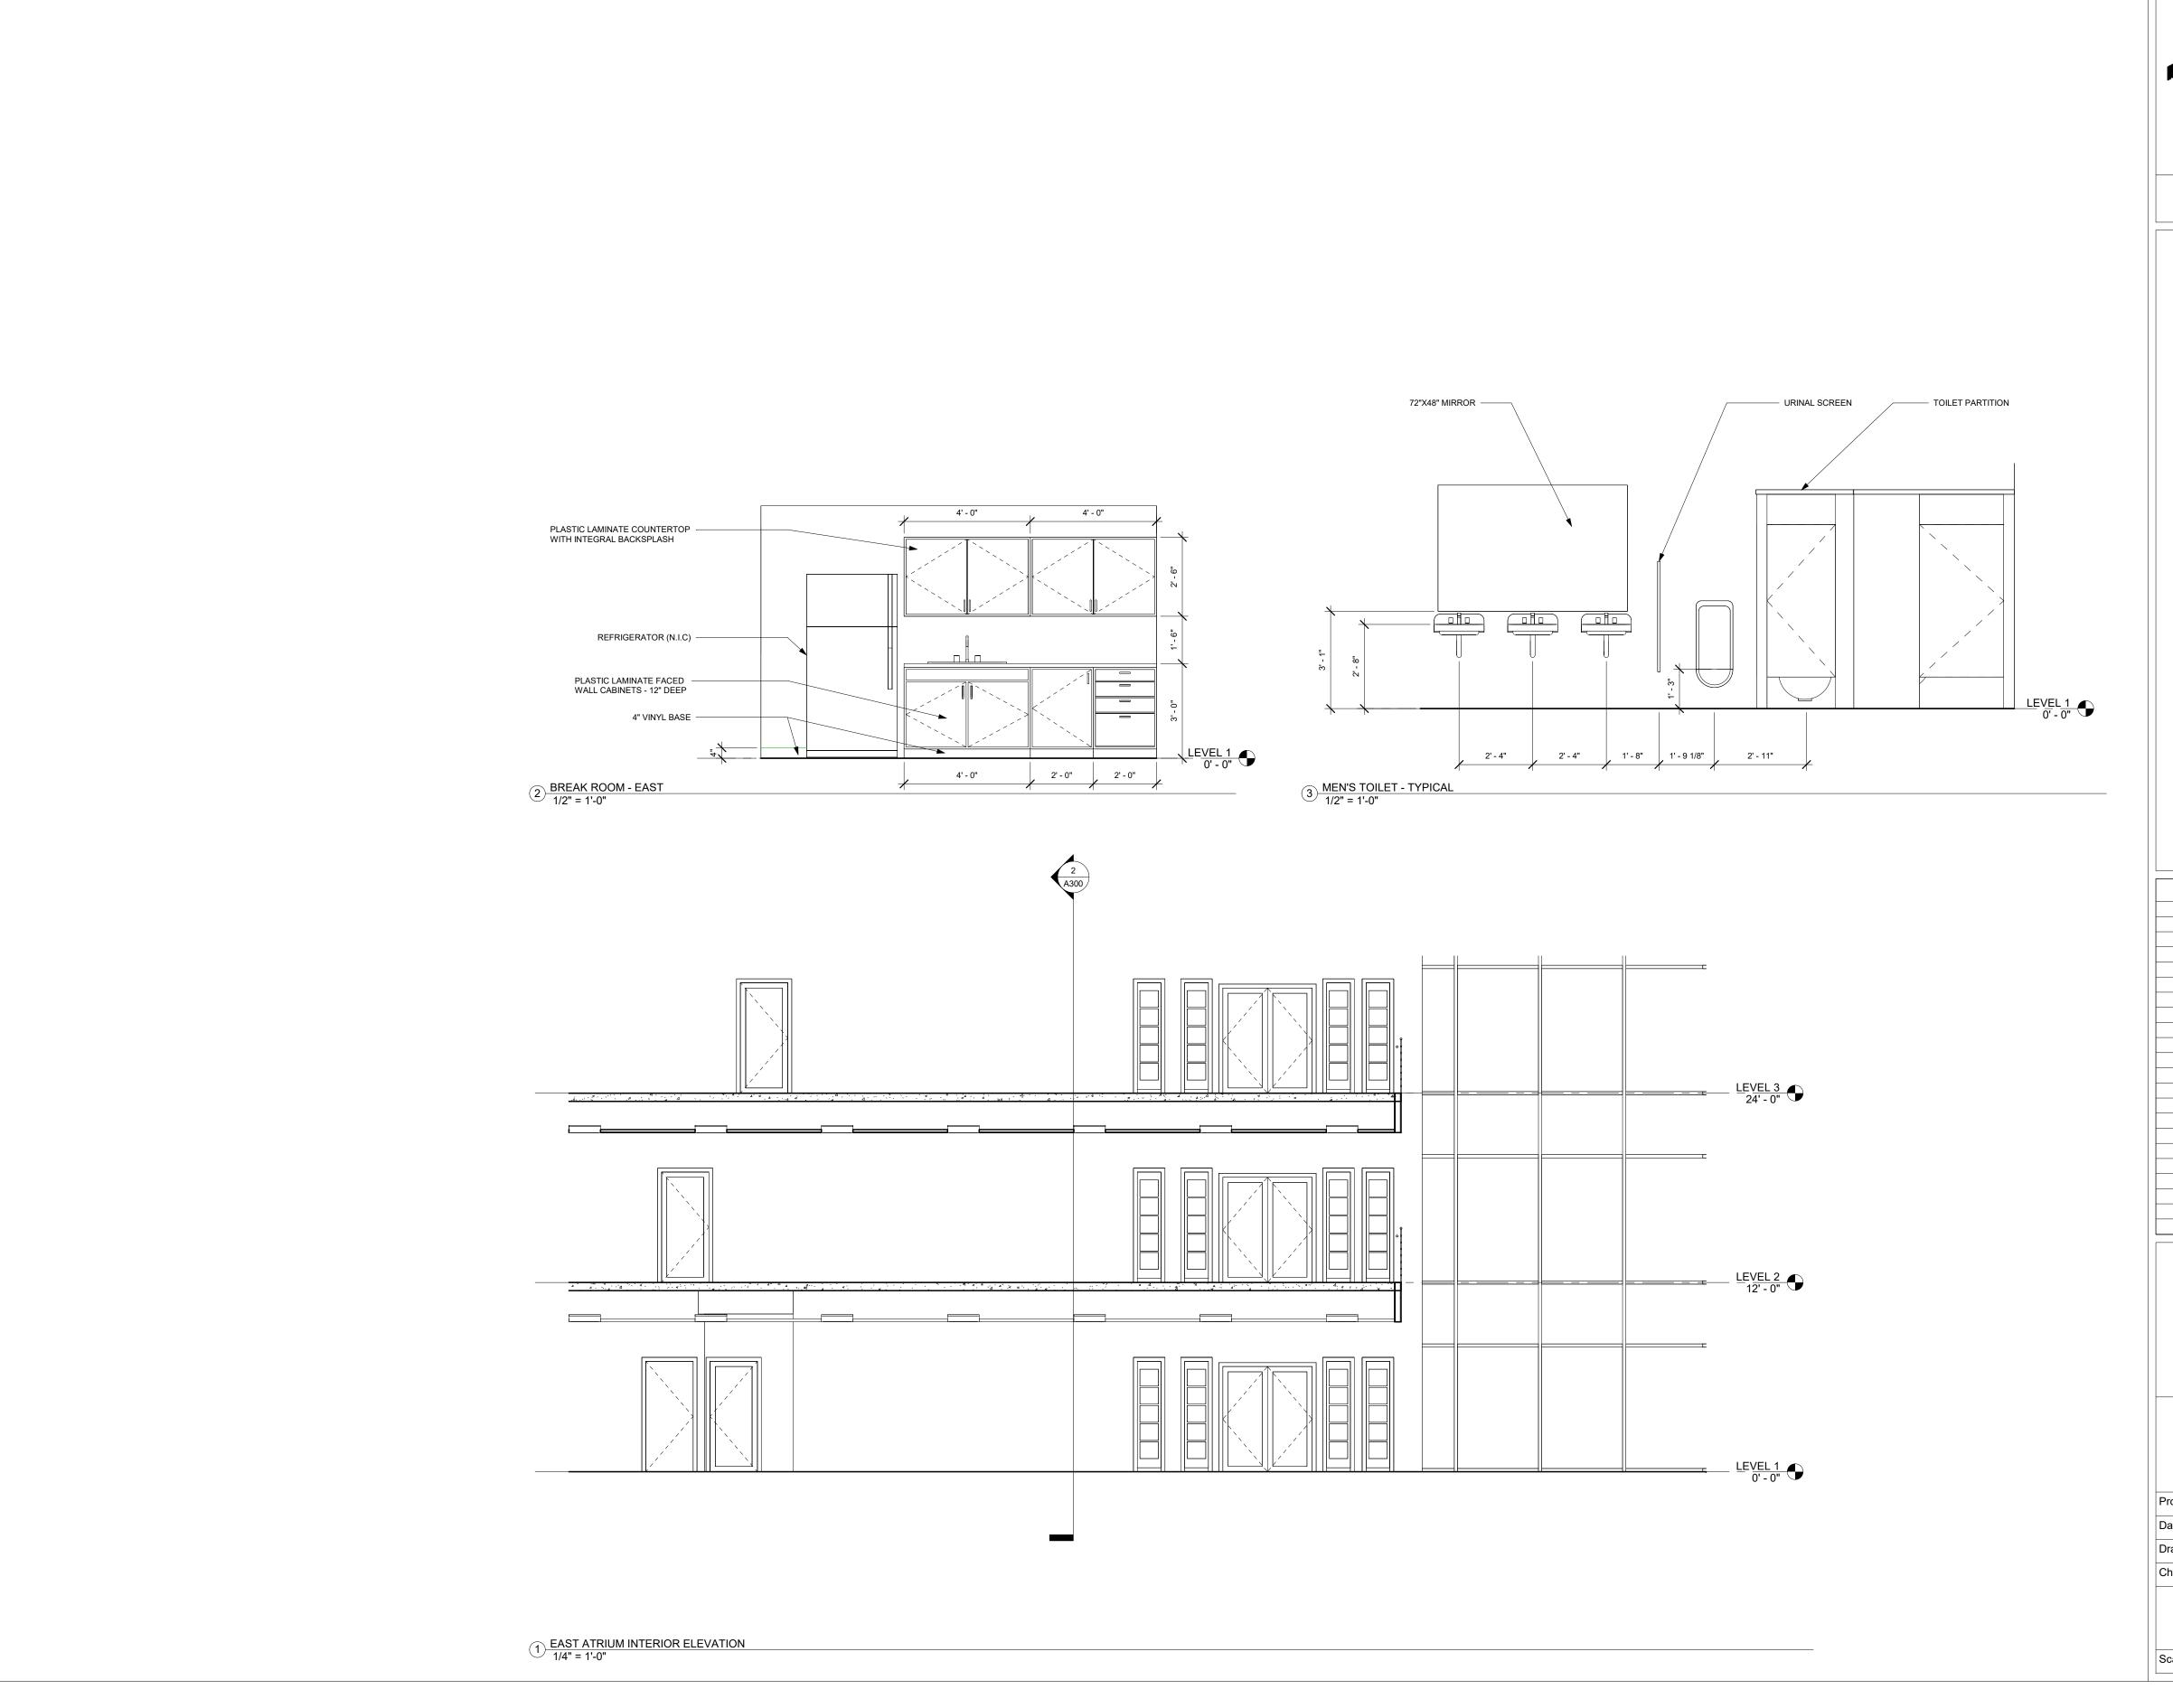

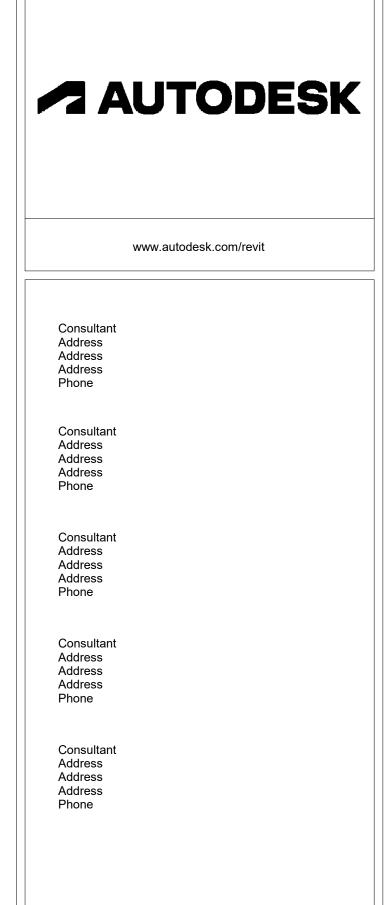

No.	Description	Date

ZEPEDA

HARBOR VIEW
OFFICES

INTERIOR
ELEVATIONS


1	
Project Number	2024-0043
Date	4-29-2024
Drawn By	SZEPEDA
Checked By	BCHECKER


A500

SZEPEDA

BCHECKER

As indicated

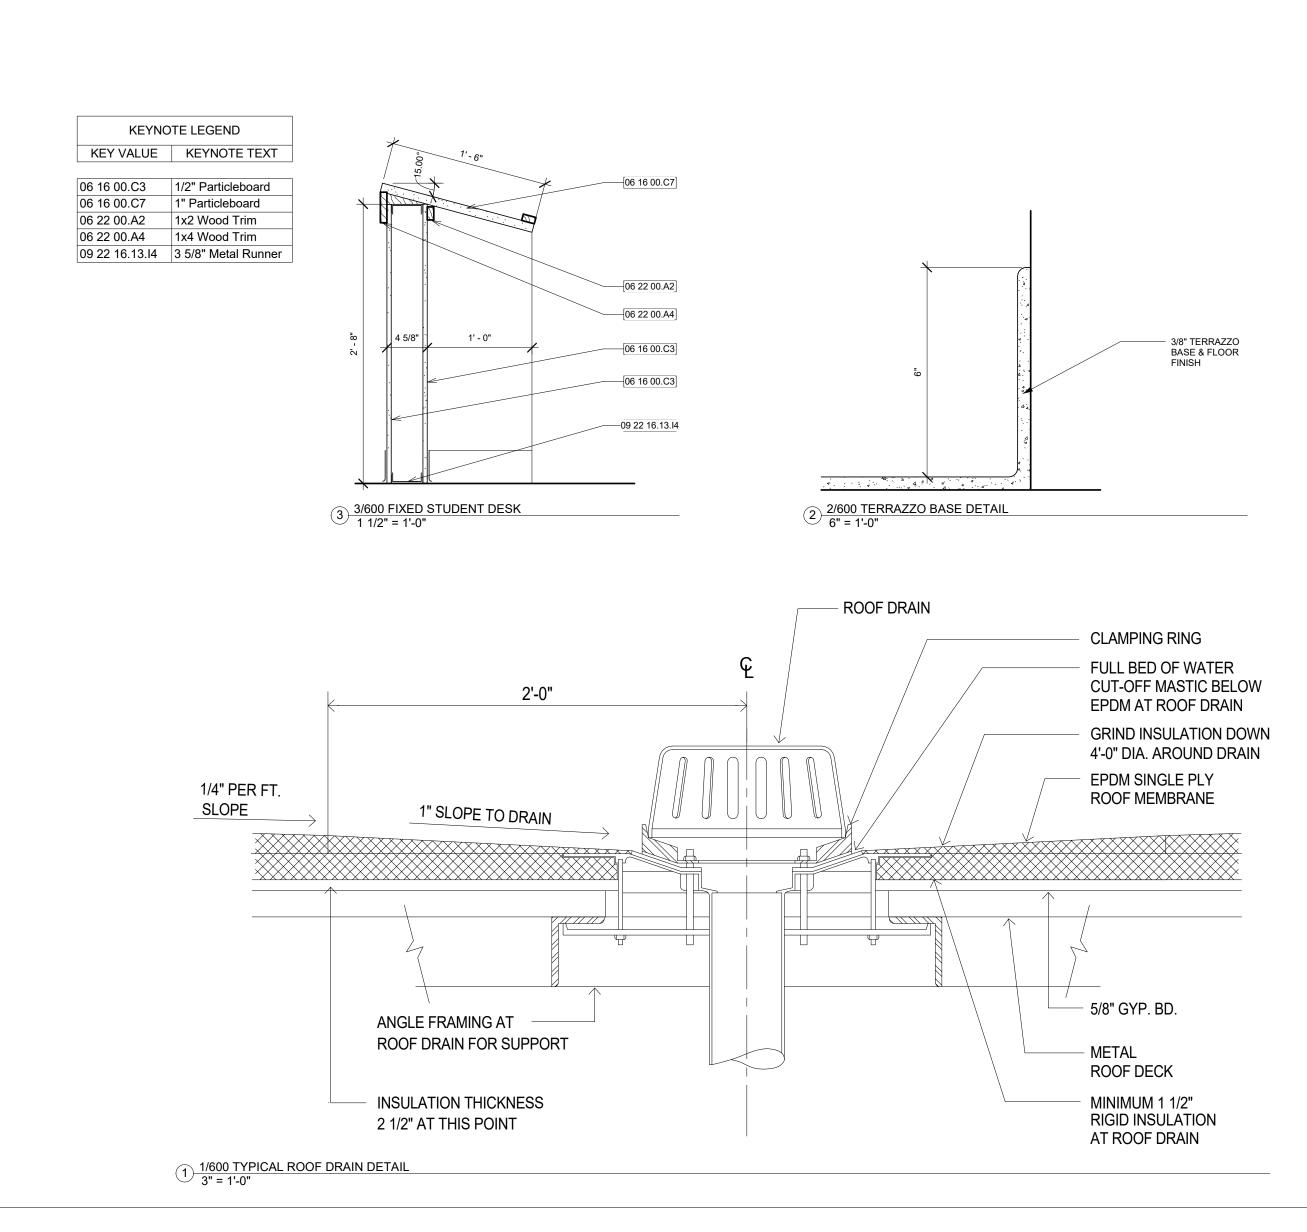

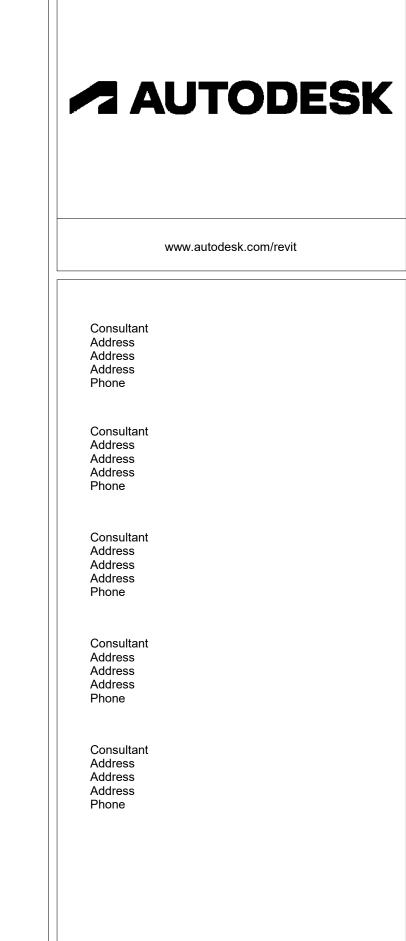

No.	Description	
	ZEPEDA	

ZEPEDA

HARBOR VIEW
OFFICES


DETAILS

BCHECKER
SZEPEDA
4-29-2024
2024-0043


Scale

A600
As indicated

6/17/2024 8:12:45 PM

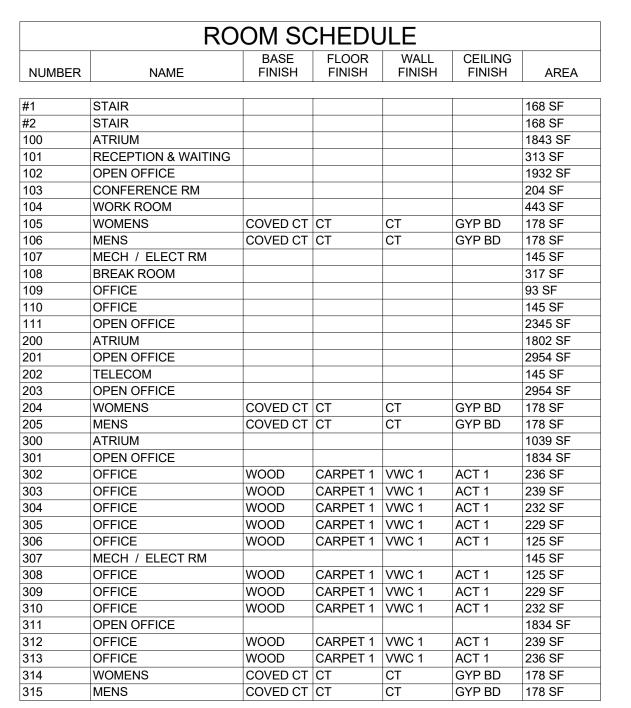



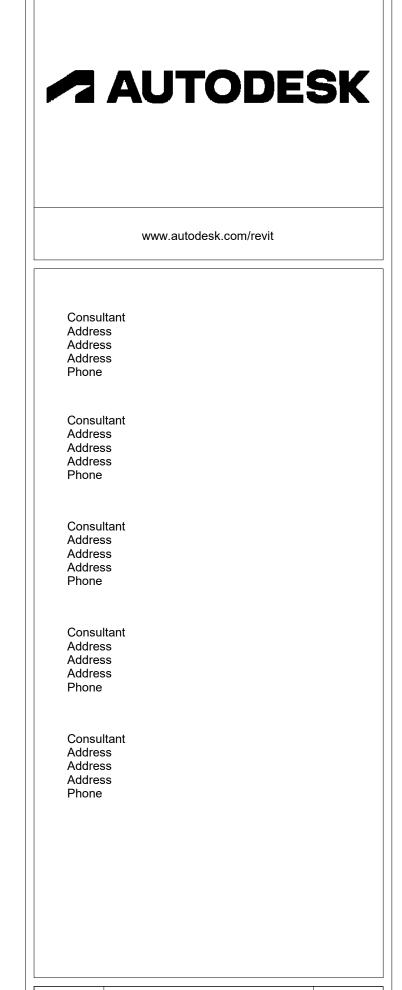

No.	Description	Date

ZEPEDA

HARBOR VIEW
OFFICES

SCHEDULES

 Project Number
 2024-0043

 Date
 4-29-2024


 Drawn By
 SZEPEDA


 Checked By
 BCHECKER

A800

Scale

5/17/2024 8:12:46 PM

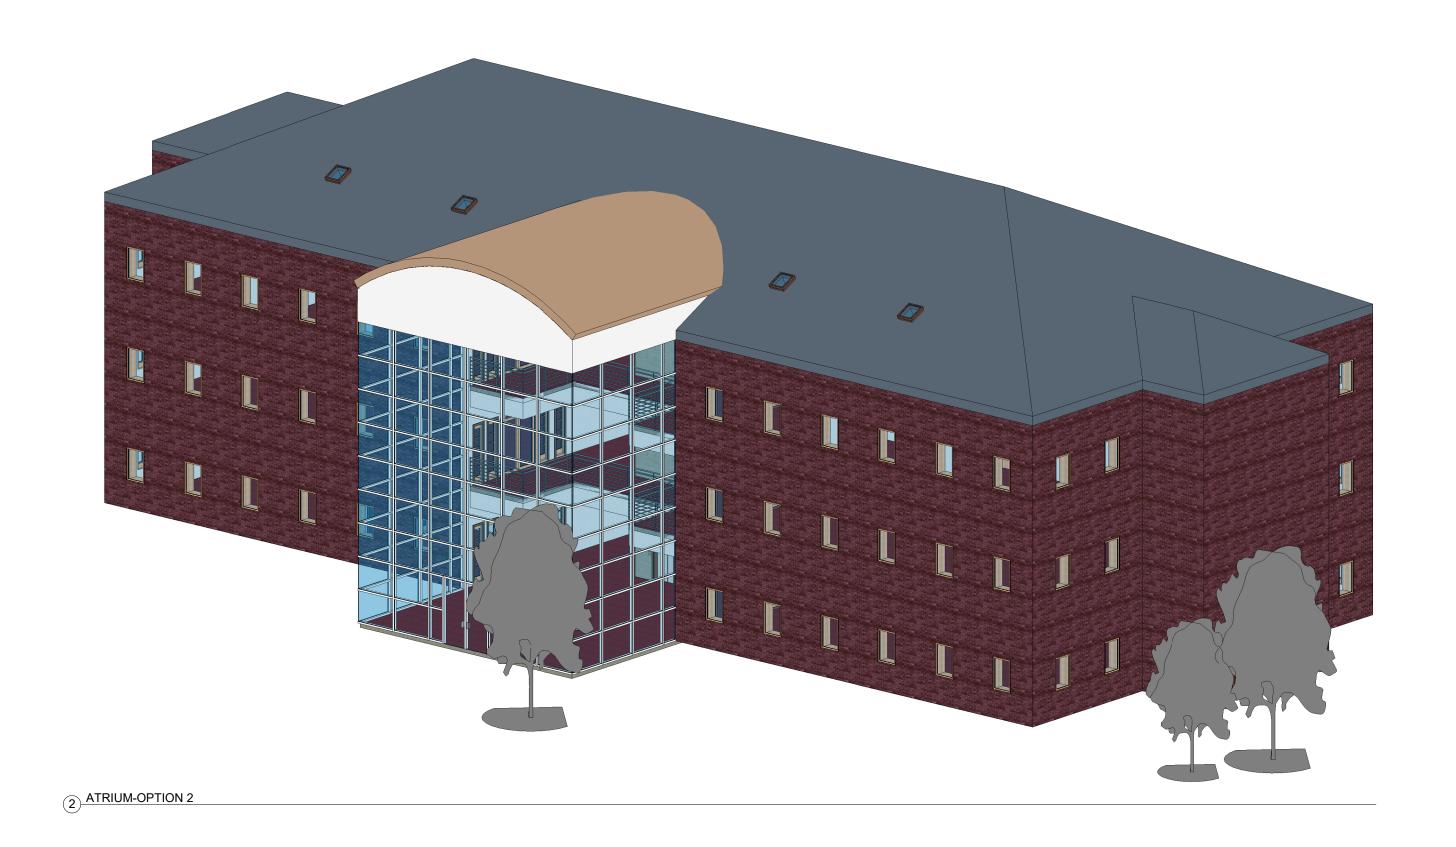

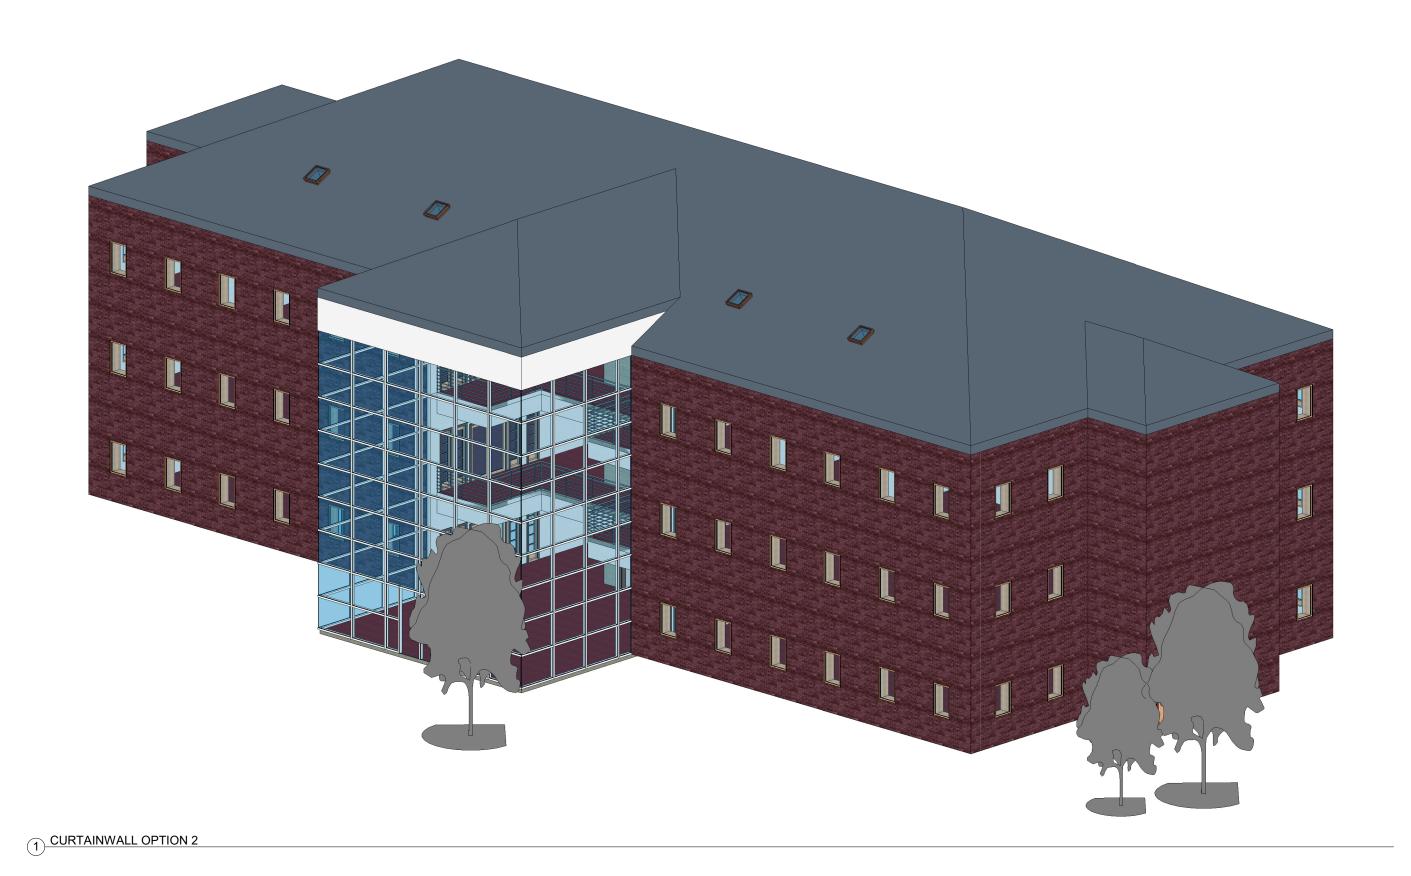

## **AUTODESK**

www.autodesk.com/revit

Consultant Address Address Address Phone		
Consultant Address Address Address Phone		

No.	Description	Date
		•

ZEPEDA HARBOR VIEW

ATRIUM OPTIONS

OFFICES

 Project Number
 2024-0043

 Date
 4-29-2024


 Drawn By
 SZEPEDA

 Checked By
 BCHECKER

A900

1410004 0.40.EFF DM


## NEW OFFICE BUILDING

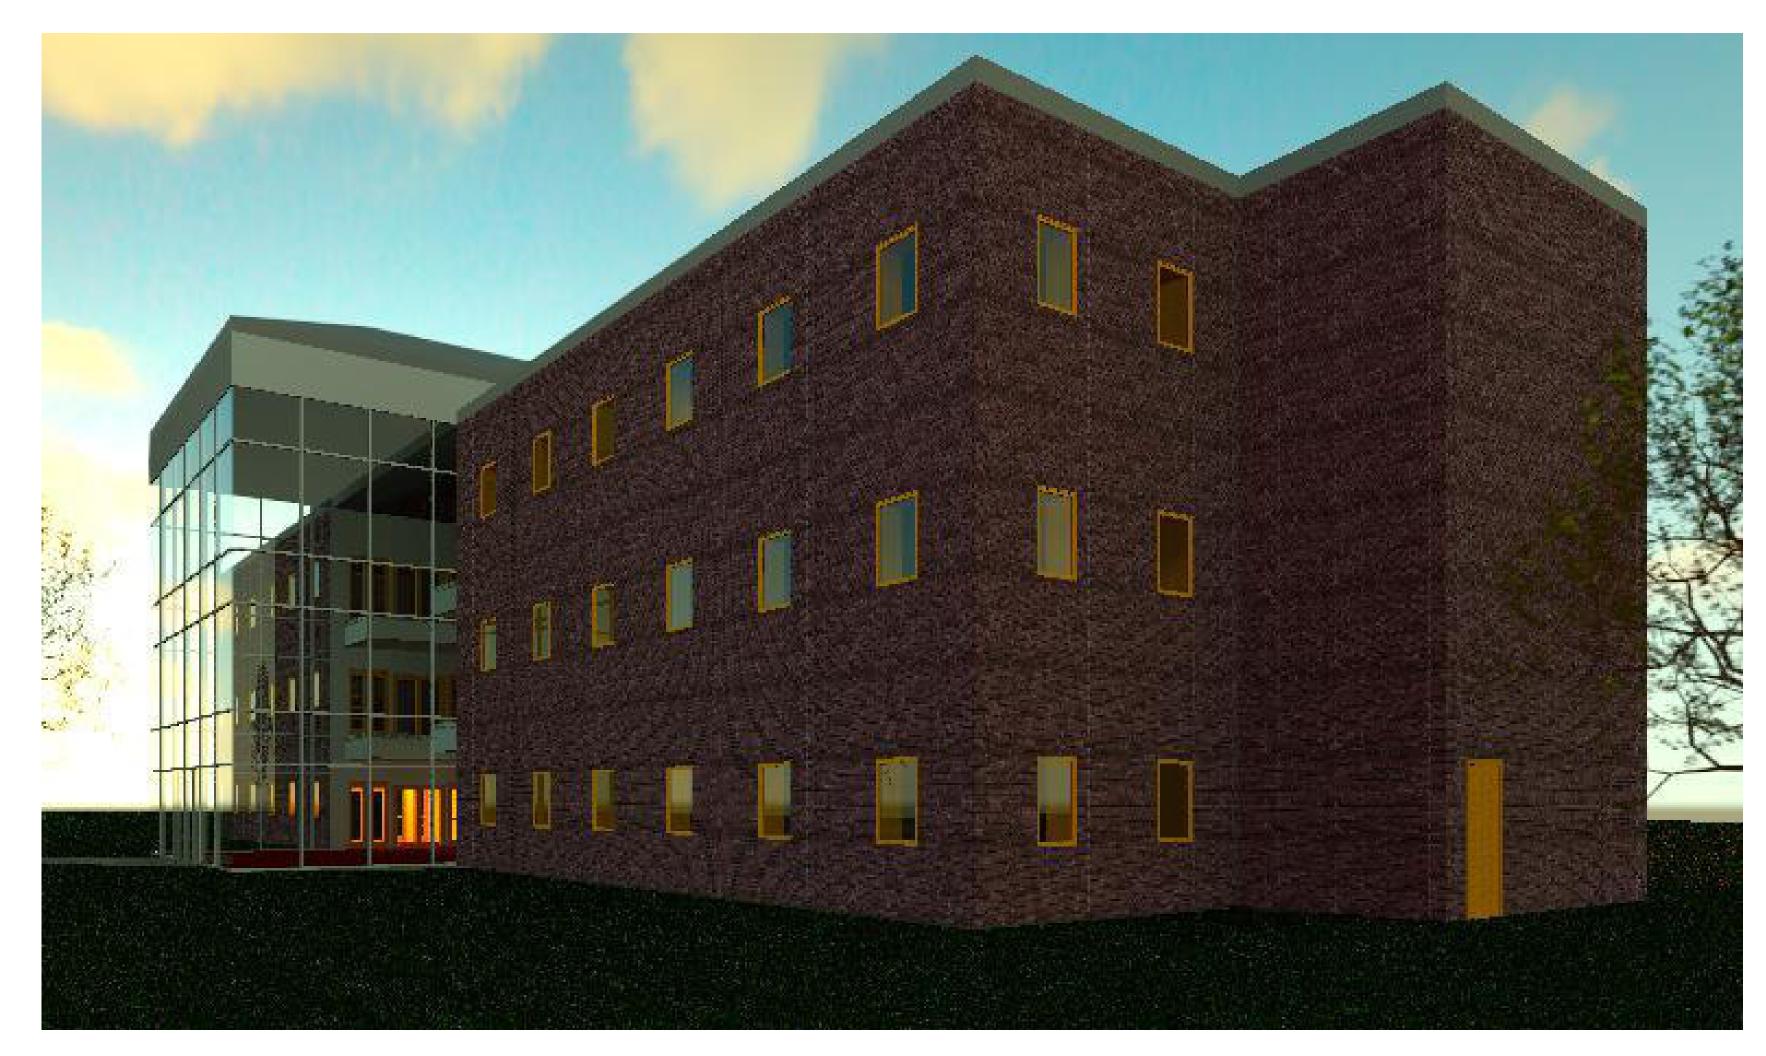

	SHEET LIST
SHEET NUMBER	SHEET NAME
A101	LEVEL 1 FLOOR PLAN
A102	LEVEL 2 FLOOR PLAN
A103	LEVEL 3 FLOOR PLAN
A111	LEVEL 1 REFLECTED CEILING PLAN
A112	LEVEL 2 REFLECTED CEILING PLAN
A113	LEVEL 3 REFLECTED CEILING PLAN
A200	EXTERIOR ELEVATIONS
A201	EXTERIOR ELEVATIONS
A300	BUILDING SECTIONS
A400	WALL SECTIONS
A500	INTERIOR ELEVATIONS
A600	DETAILS
A800	SCHEDULES
A900	ATRIUM OPTIONS
T001	TITLE SHEET

## **GENERAL NOTES:**

- 1. THE STRUCTURAL DRAWINGS SHALL BE USED IN CONJUNCTION WITH THE SPECIFICATIONS, ARCHITECTURAL, MECHANICAL, ELECTRICAL, AND SANITARY DRAWINGS
- 2. NEXT LINE IN THE INTERPRETATION OF THE DRAWINGS INDICATED DIMENSIONS SHALL GOVERN AND DISTANCES OR SIZES SHALL NOT BE SCALED FOR CONSTRUCTION PURPOSES
- 3. BARS OF REINFORCED CONCRETE MEMBERS EXPOSED TO THE WEATHER SHALL BE PROTECTED WITH AT LEAST 1.5" AND IN NO CASE LESS THAN 1" CONCRETE. THESE CONDITIONS MAY BE WAIVED WHEN ADEQUATE WATERPROOFING IS PROVIDED.
- 4. ALL CONCRETE WORKS SHALL BE DONE IN ACCORDANCE WITH THE ACI-318-87 BUILDING CODE FOR REINFORCED CONCRETE AND ALL STRUCTURAL WORK SHALL BE DONE IN ACCORDANCE WITH AIS C SPECIFICATIONS FOR AS, DO NOT CONFLICT WITH LOCAL BUILDING CODE REQUIREMENTS FOUR HOURS.
- 5. CONTRACTOR SHALL COORDINATE WITH THE AR, ME, E, AND SE PLANS AS TO THE EXACT SIZES AND LOCATION OF HOLES THROUGH FLOOR SLABS AND WALLS.

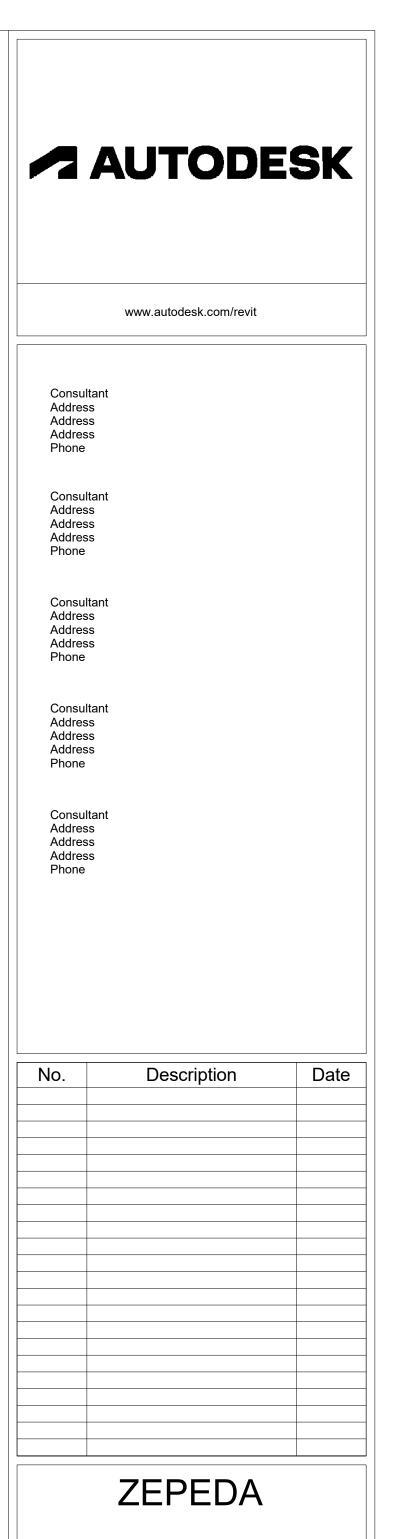

ZEPEDA

HARBOR VIEW
OFFICES

TITLE SHEET

 Project Number
 2024-0043

 Date
 4-29-2024

 Drawn By
 SZEPEDA

 Checked By
 BCHECKER

T001

Scale

5/17/2024 8:12:55 PM