


① North
1/8" = 1'-0"

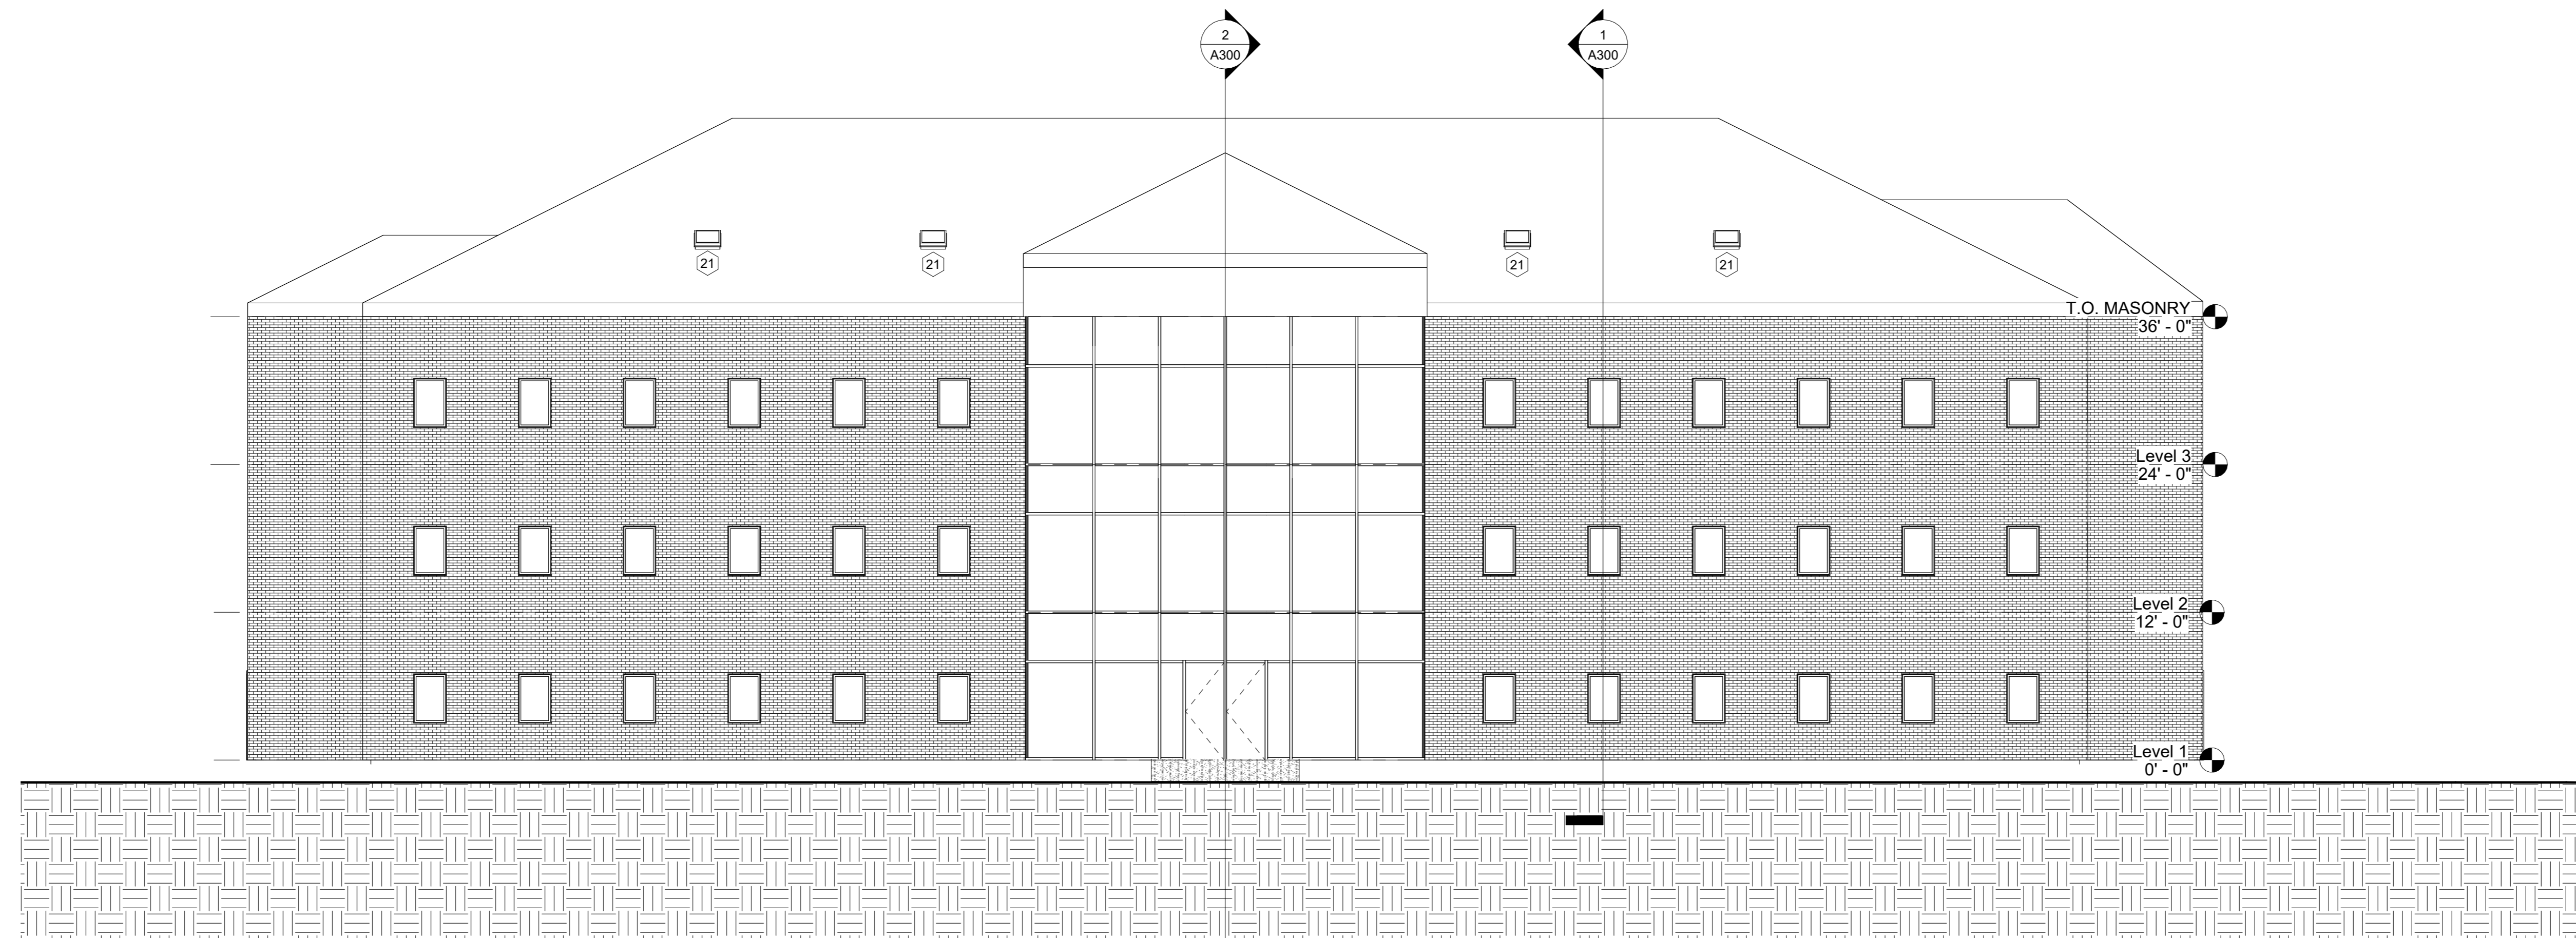

② South
1/8" = 1'-0"

No.	Description	Date

VIDALES

OFFICE BUILDING


EXTERIOR

ELEVATIONS N/S


Project Number	2024-0043
Date	May 01, 2024
Drawn By	Author
Checked By	Checker

A200

Scale	1/8" = 1'-0"
-------	--------------

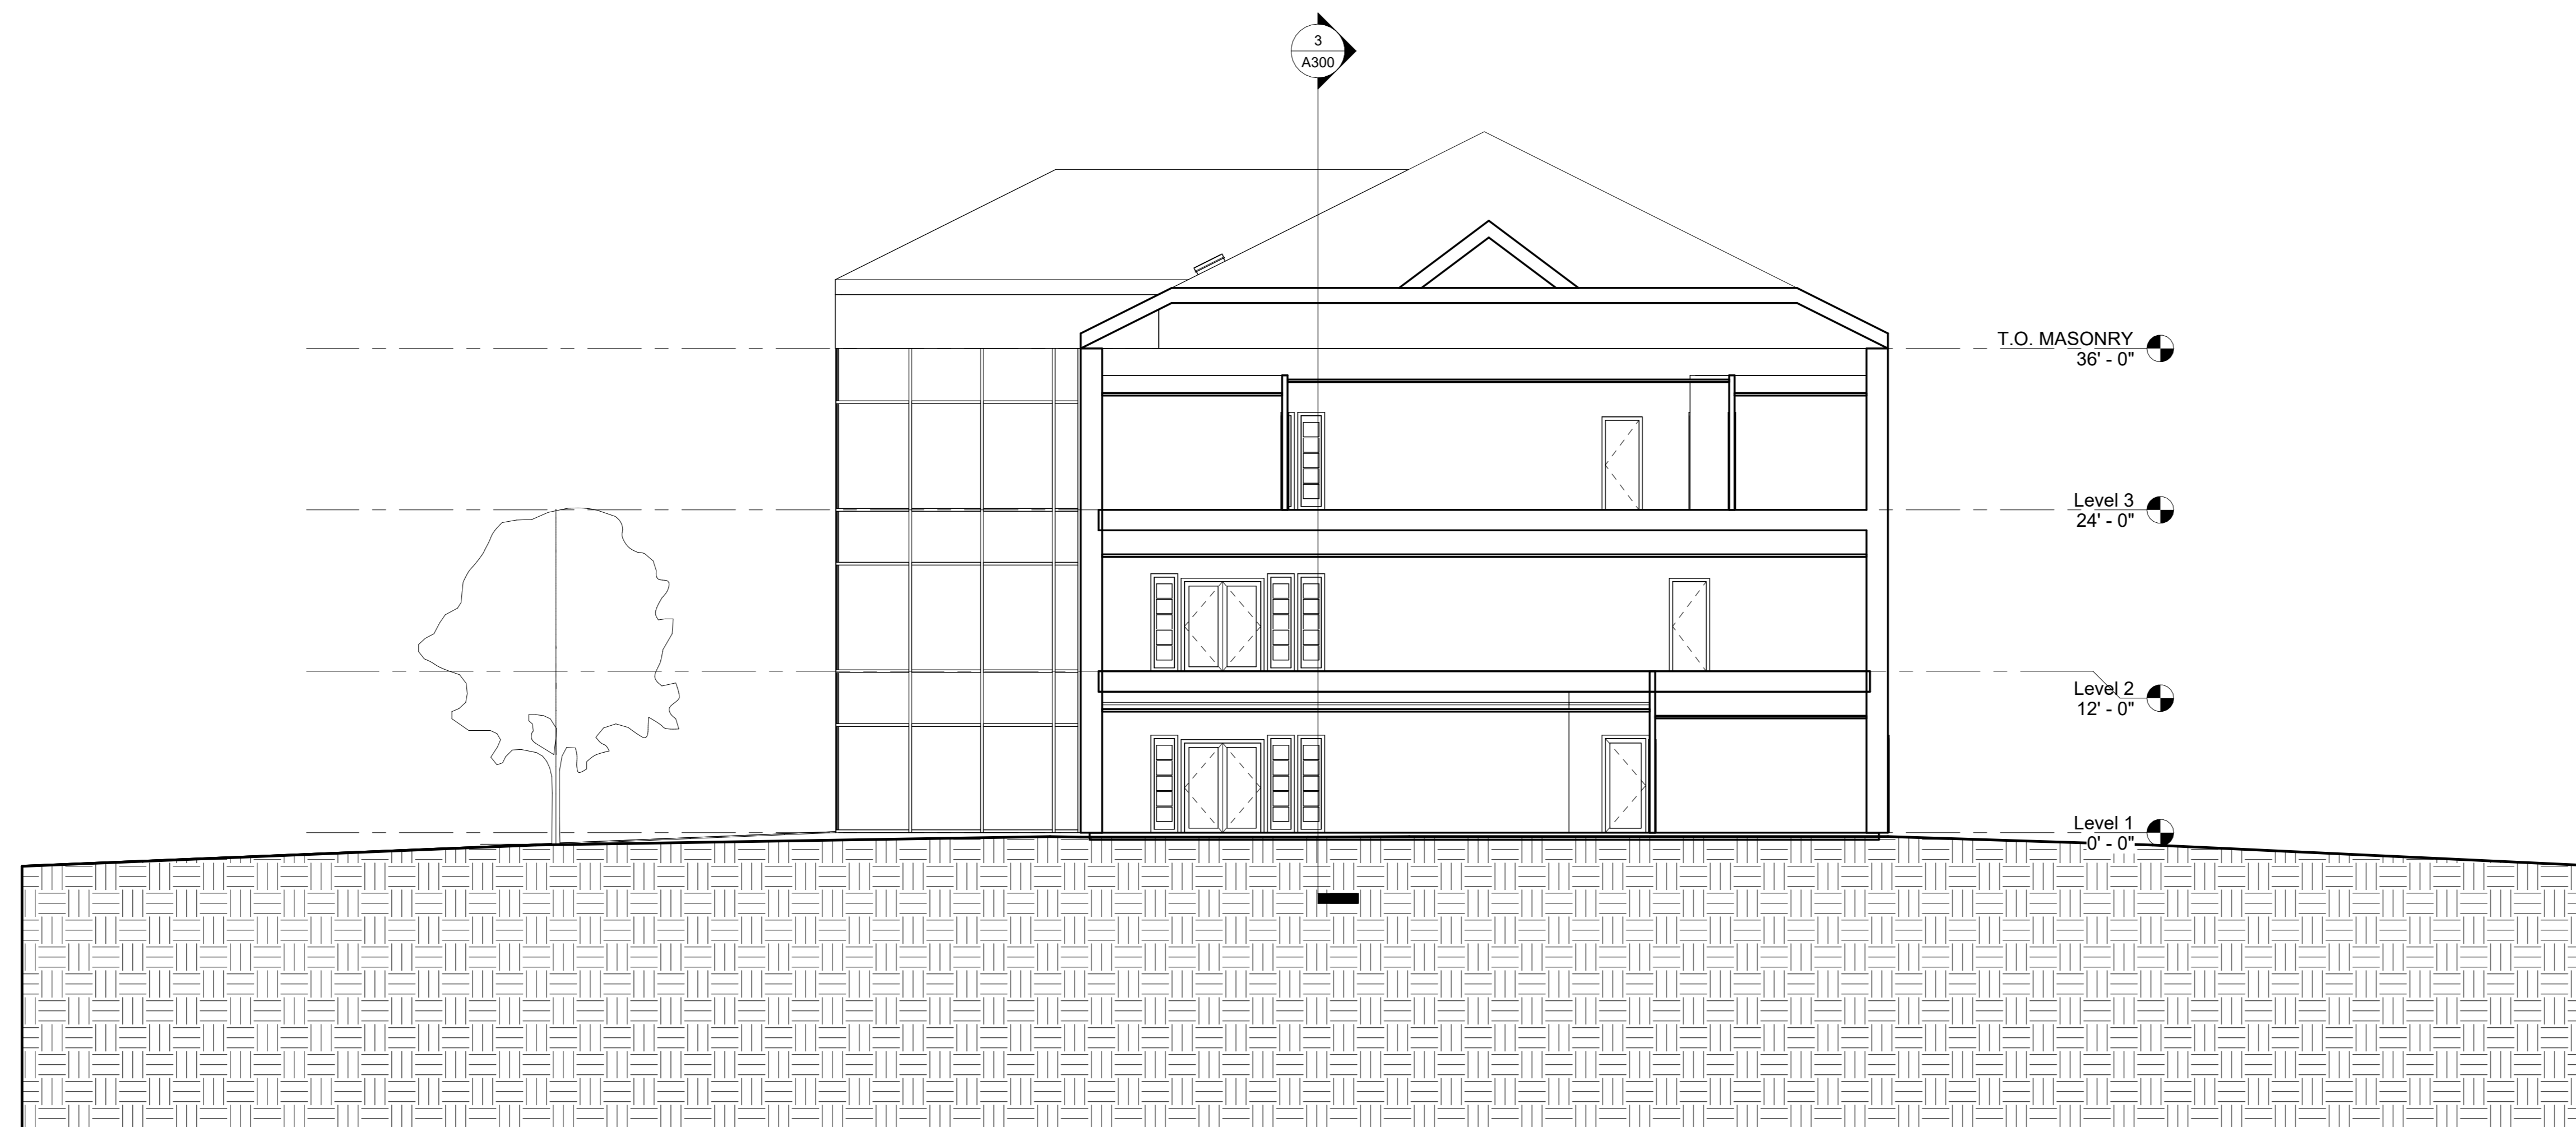

① East
1/8" = 1'-0"

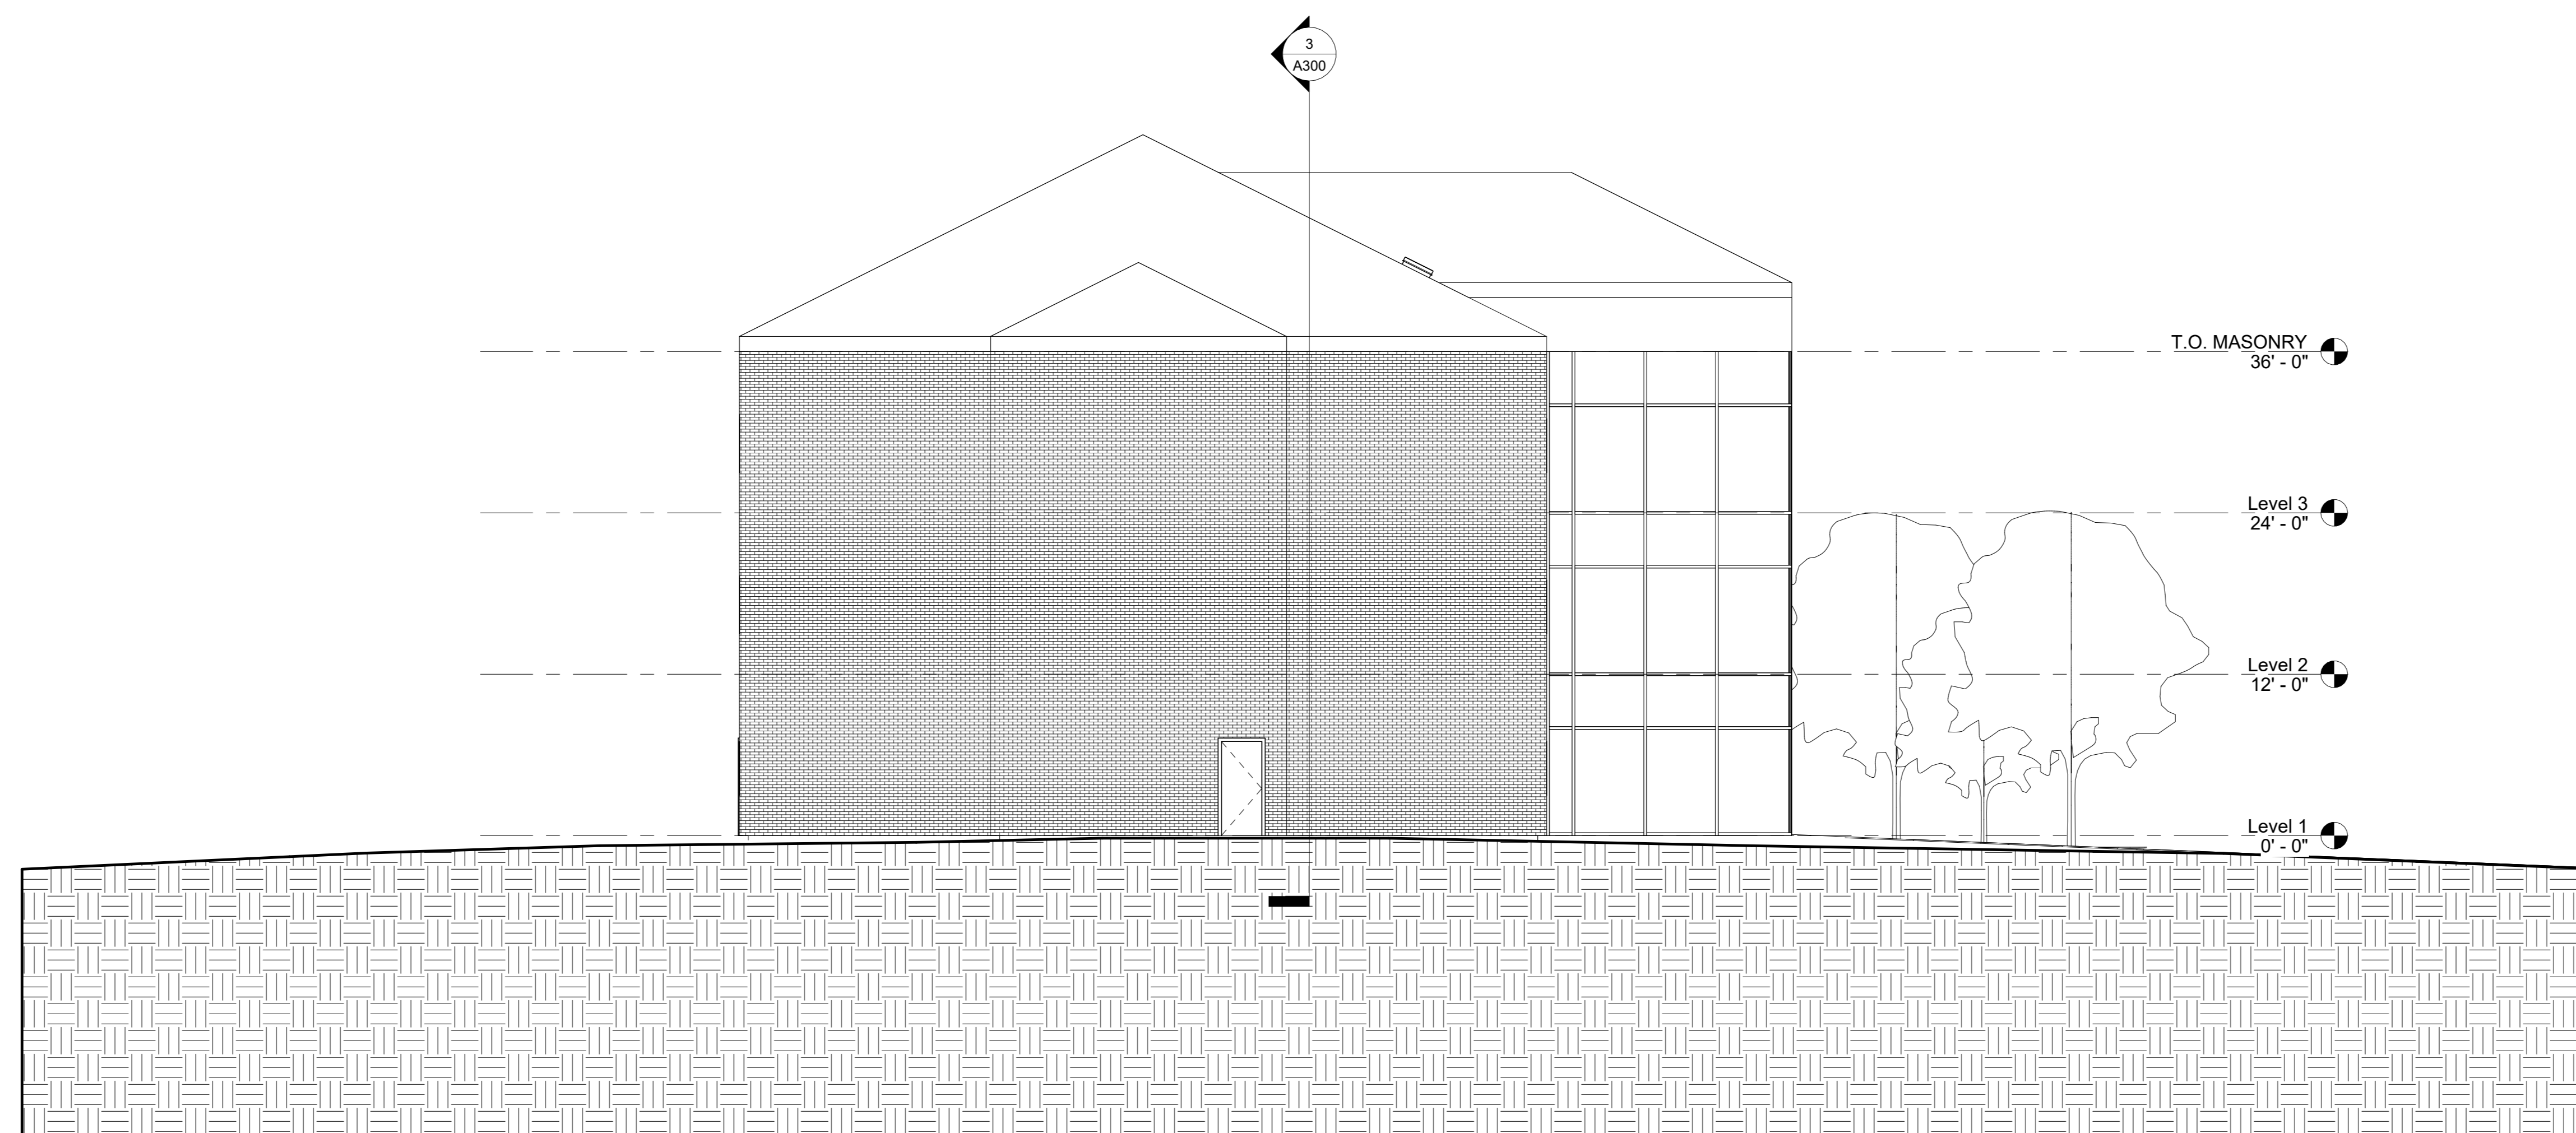

② West
1/8" = 1'-0"


No.	Description	Date

VIDALES
OFFICE BUILDING
EXTERIOR
ELEVATIONS E/W


Project Number 2024-0043
Date May 01, 2024
Drawn By Author
Checked By Checker

A201


Scale 1/8" = 1'-0"

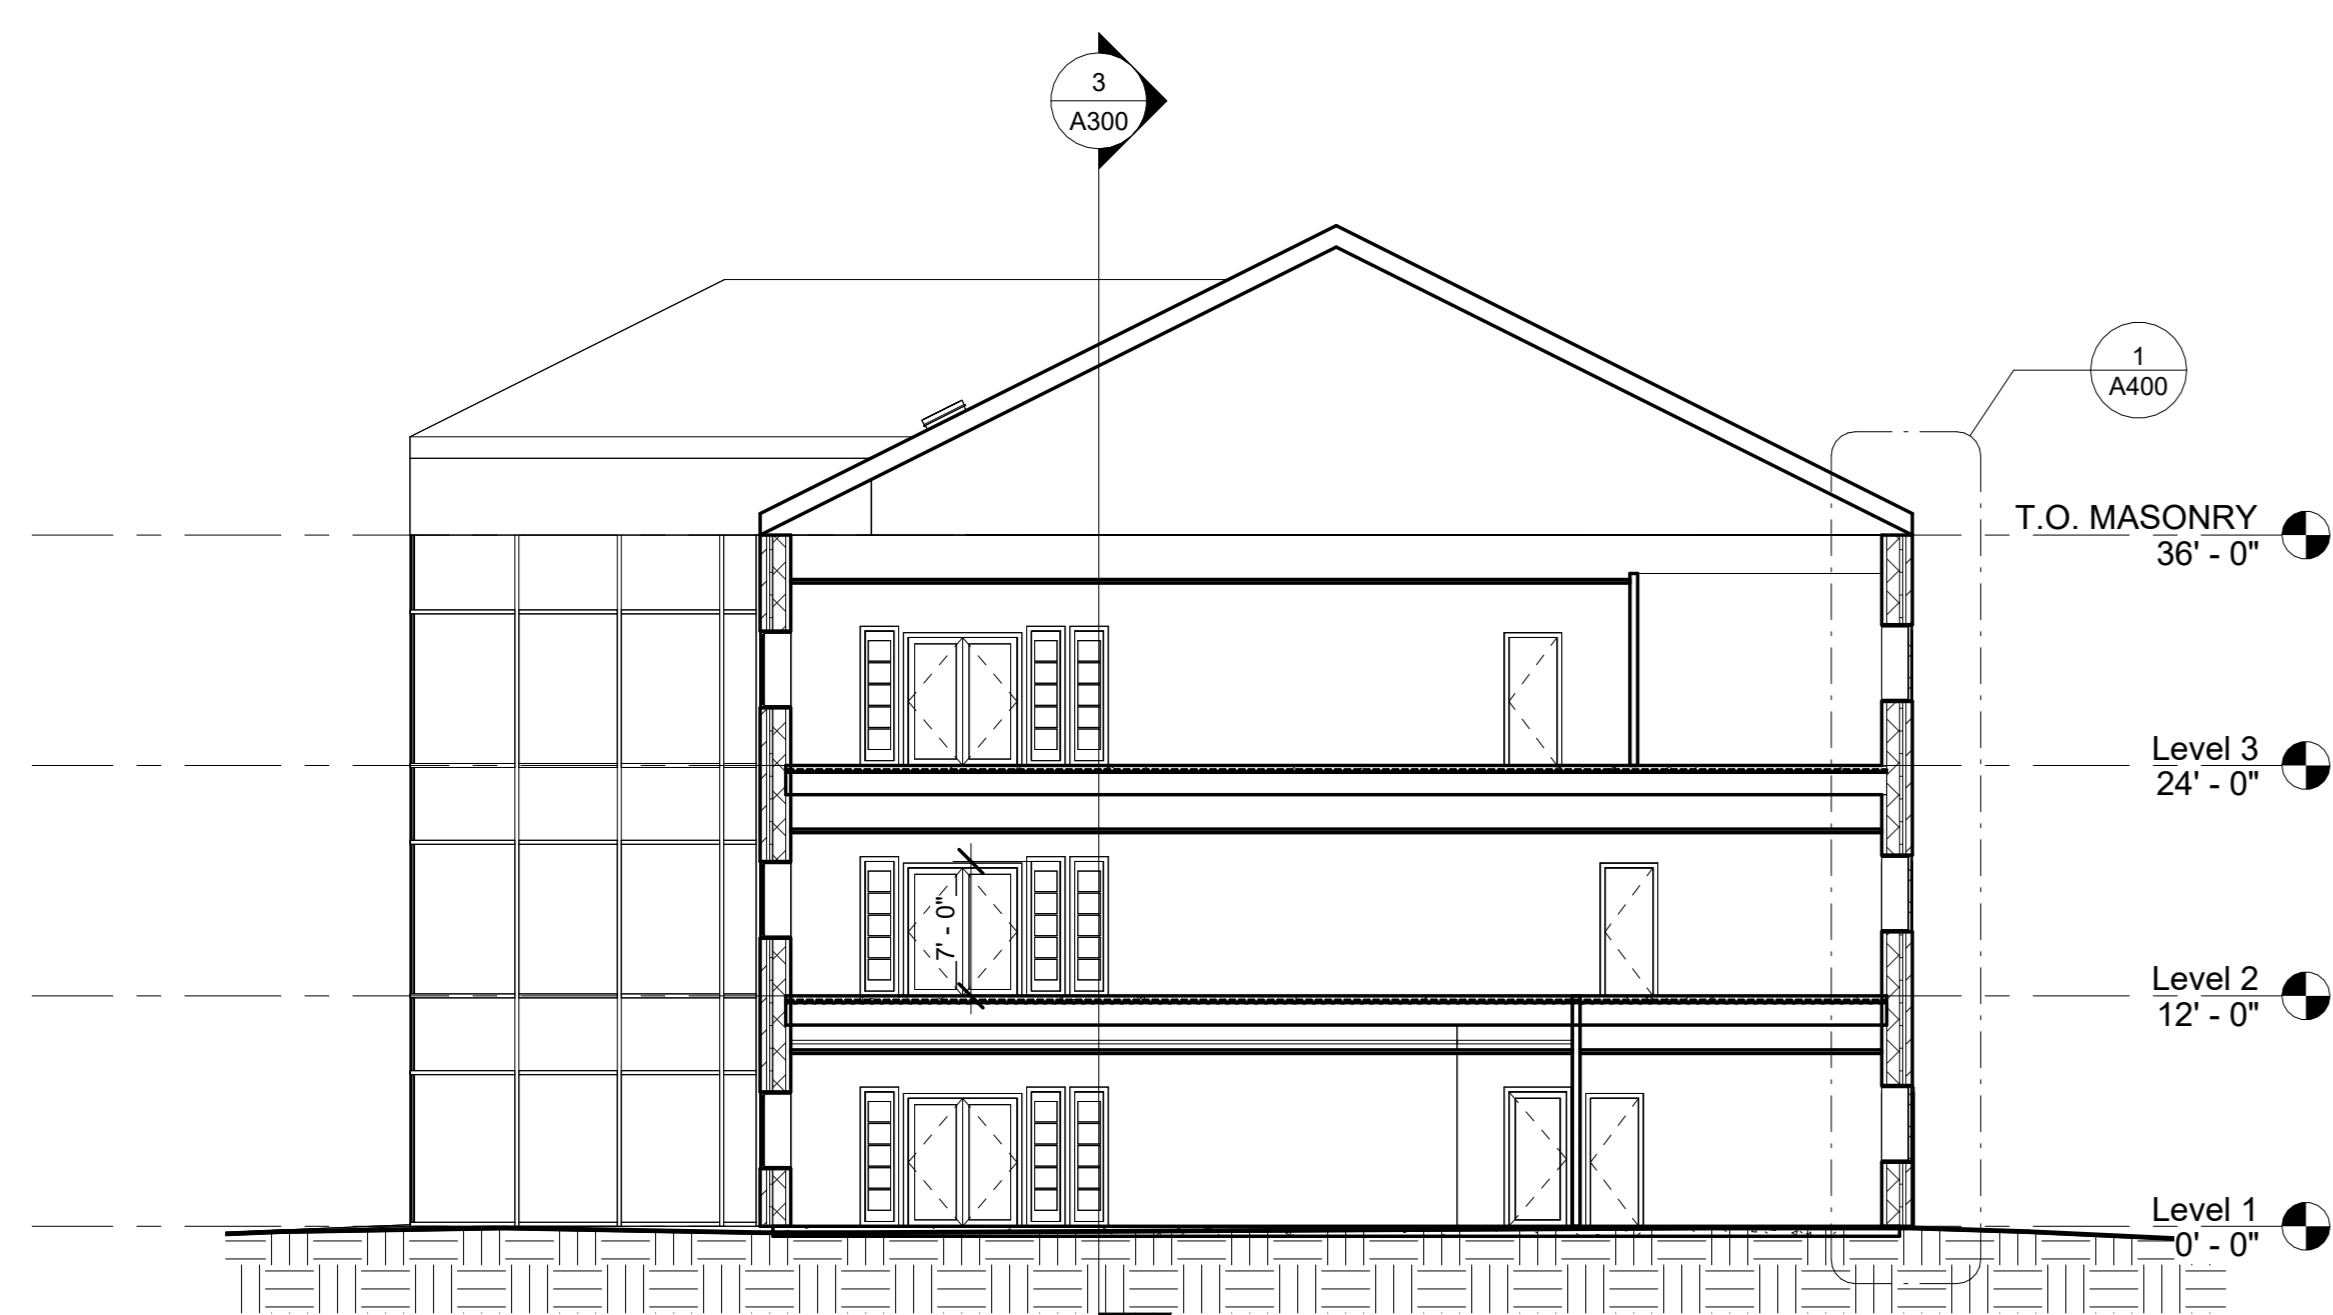

1 Cross Section 1
1" = 10'-0"

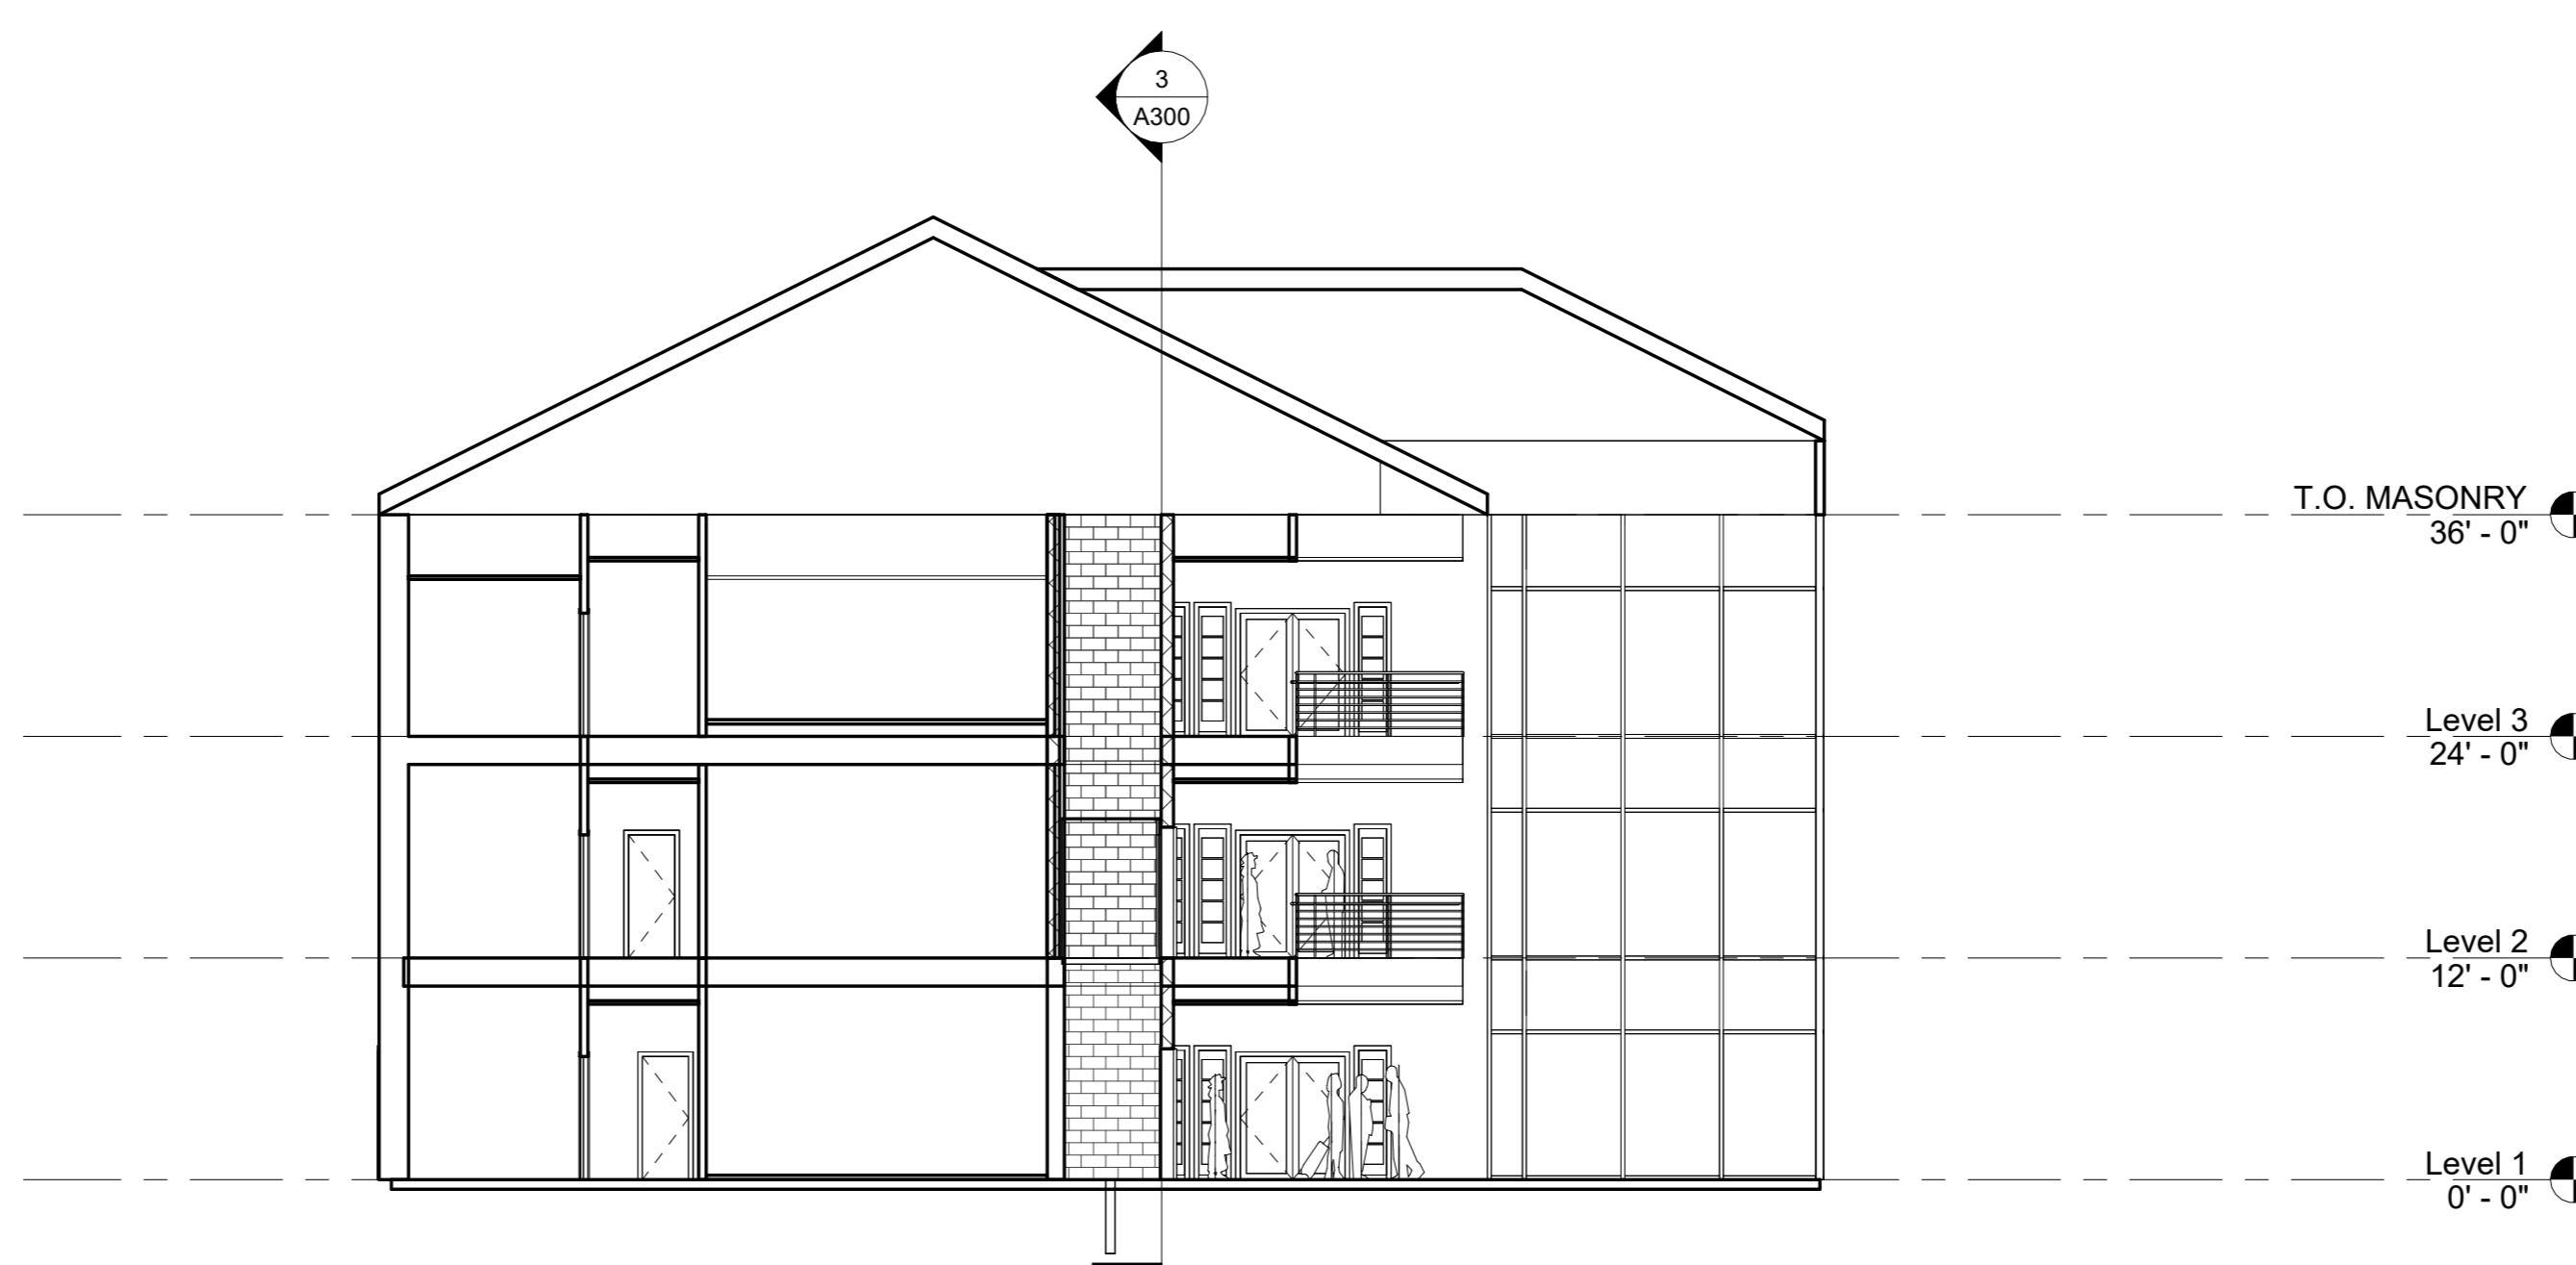

2 ATRIUM SECTION
1" = 10'-0"

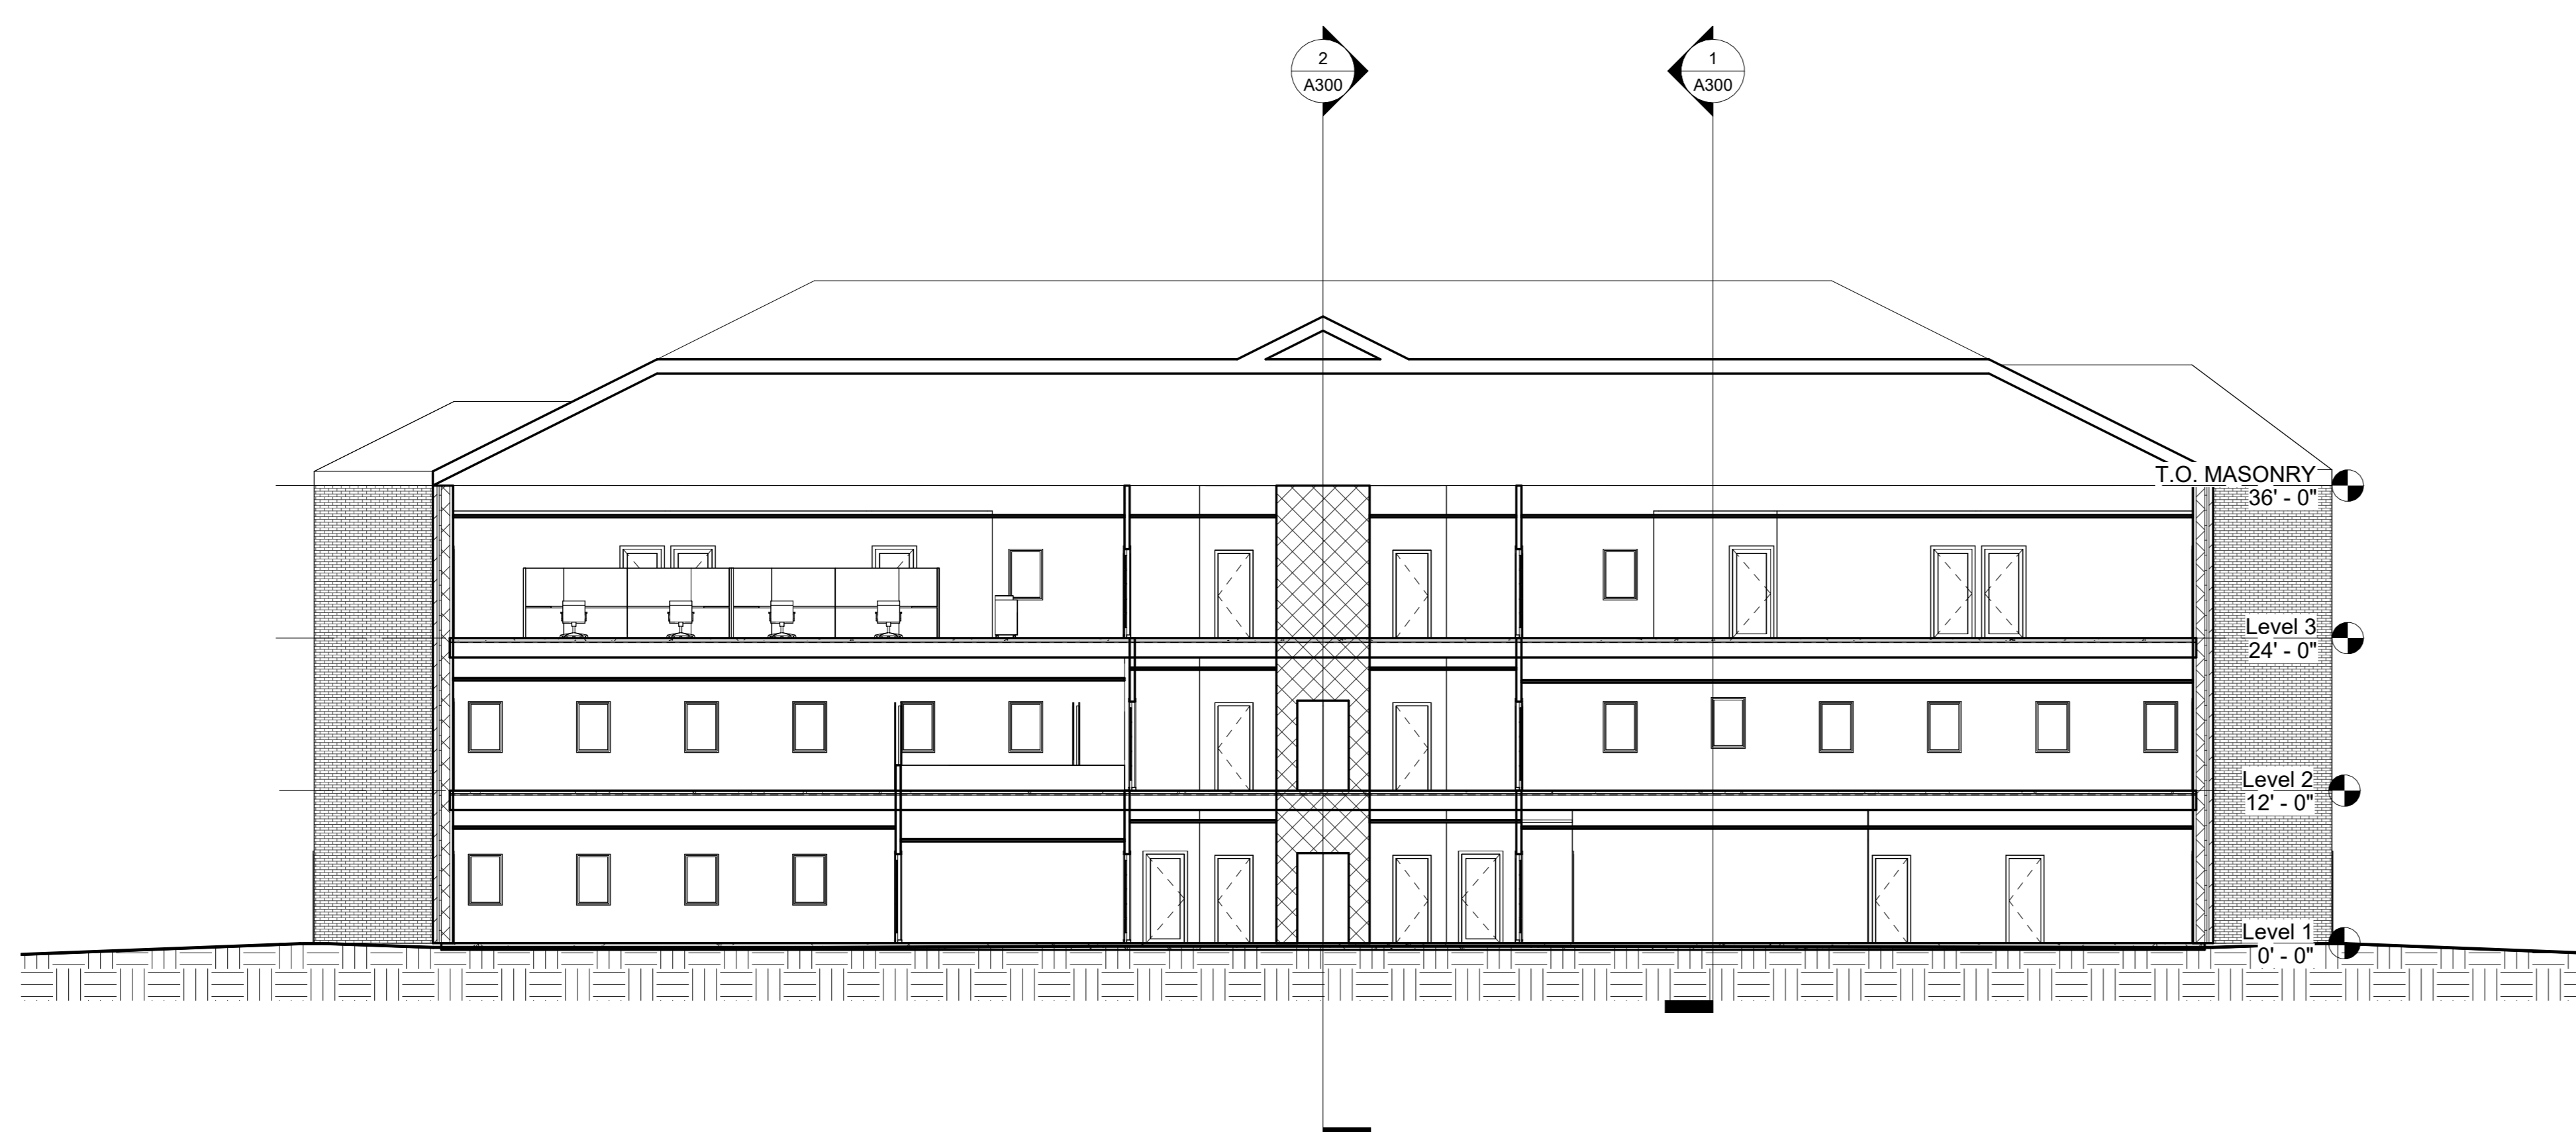

3 Longitudinal Section
1" = 10'-0"


No.	Description	Date

VIDALES
OFFICE BUILDING
BUILDING SECTIONS

Project Number	2024-0043
Date	May 01, 2024
Drawn By	Author
Checked By	Checker

A300

Scale	1" = 10'-0"
-------	-------------

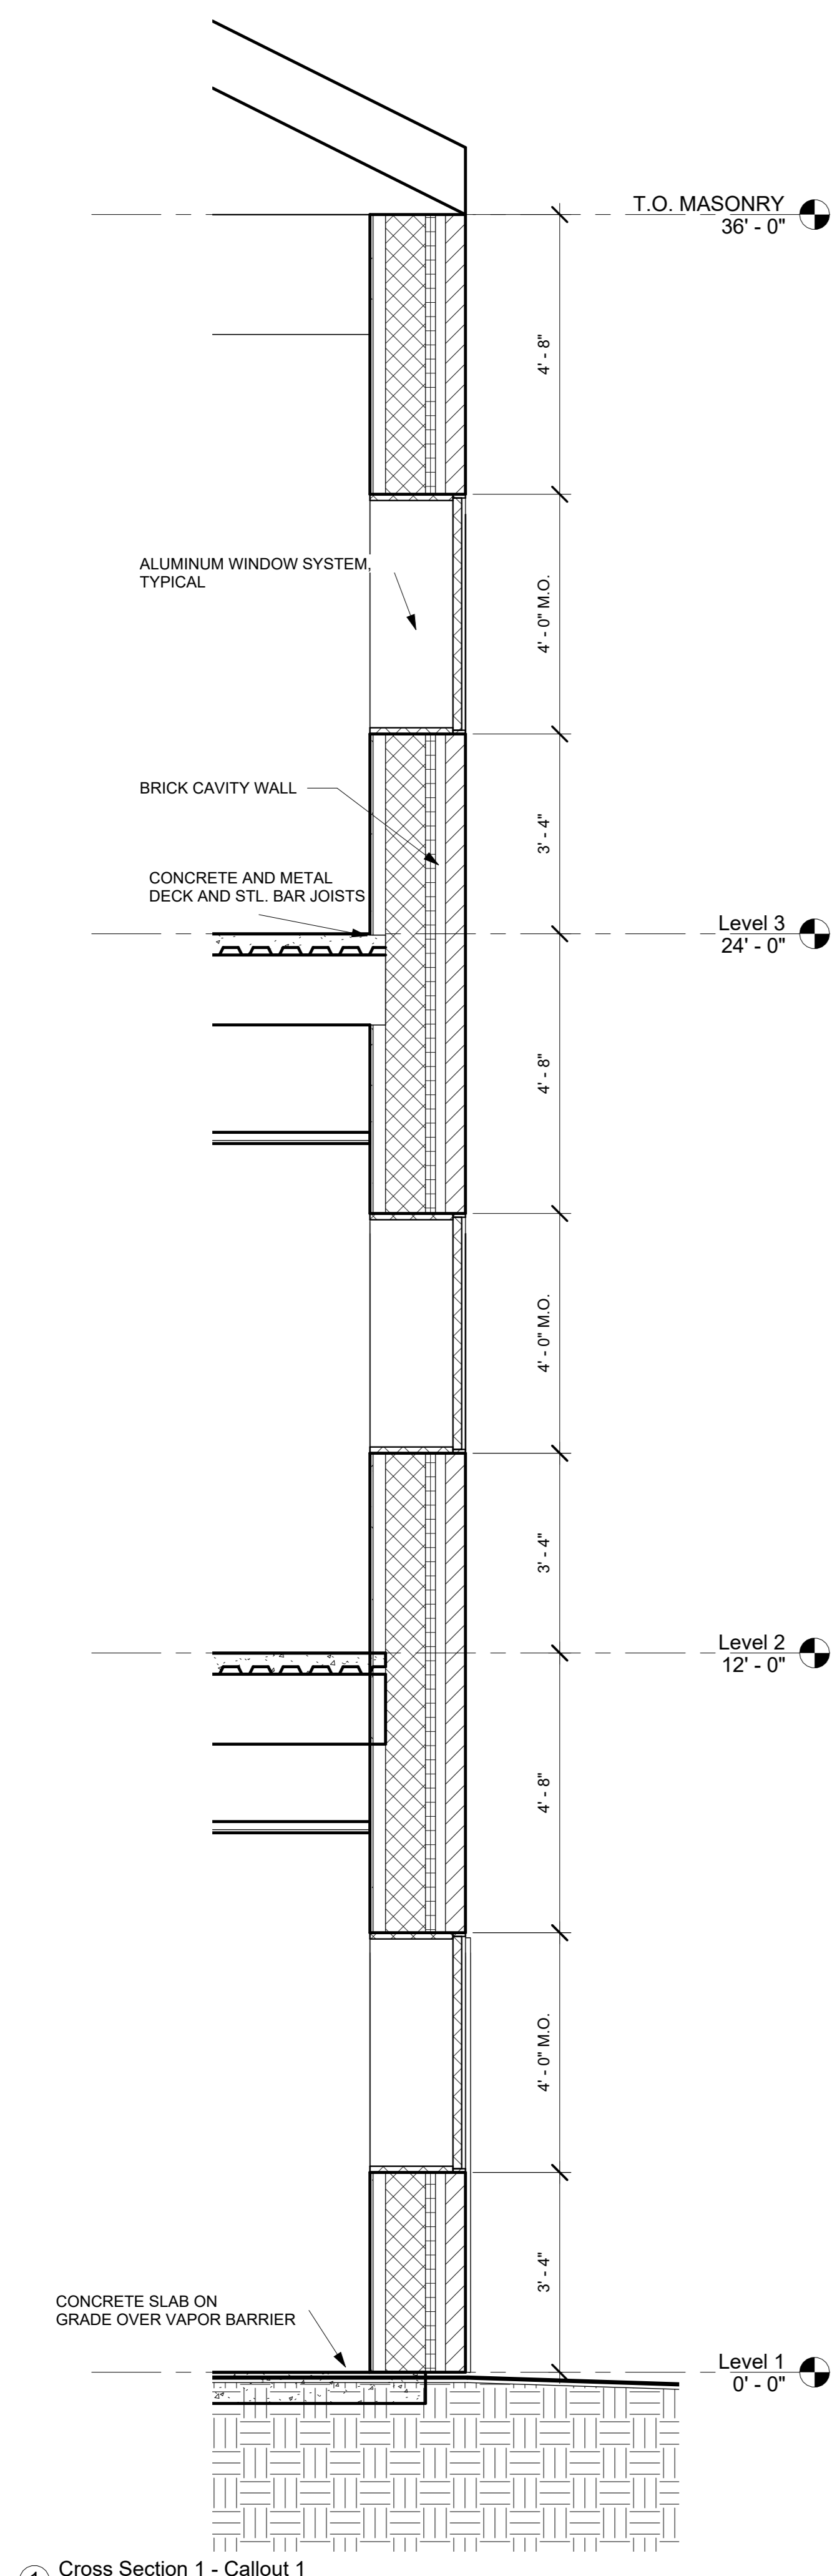

① Cross Section 1 - Callout 1
 1/2" = 1'-0"


No.	Description	Date

VIDALES


OFFICE BUILDING

WALL SECTIONS

Project Number	2024-0043
Date	May 01, 2024
Drawn By	Author
Checked By	Checker
A400	
Scale	1/2" = 1'-0"

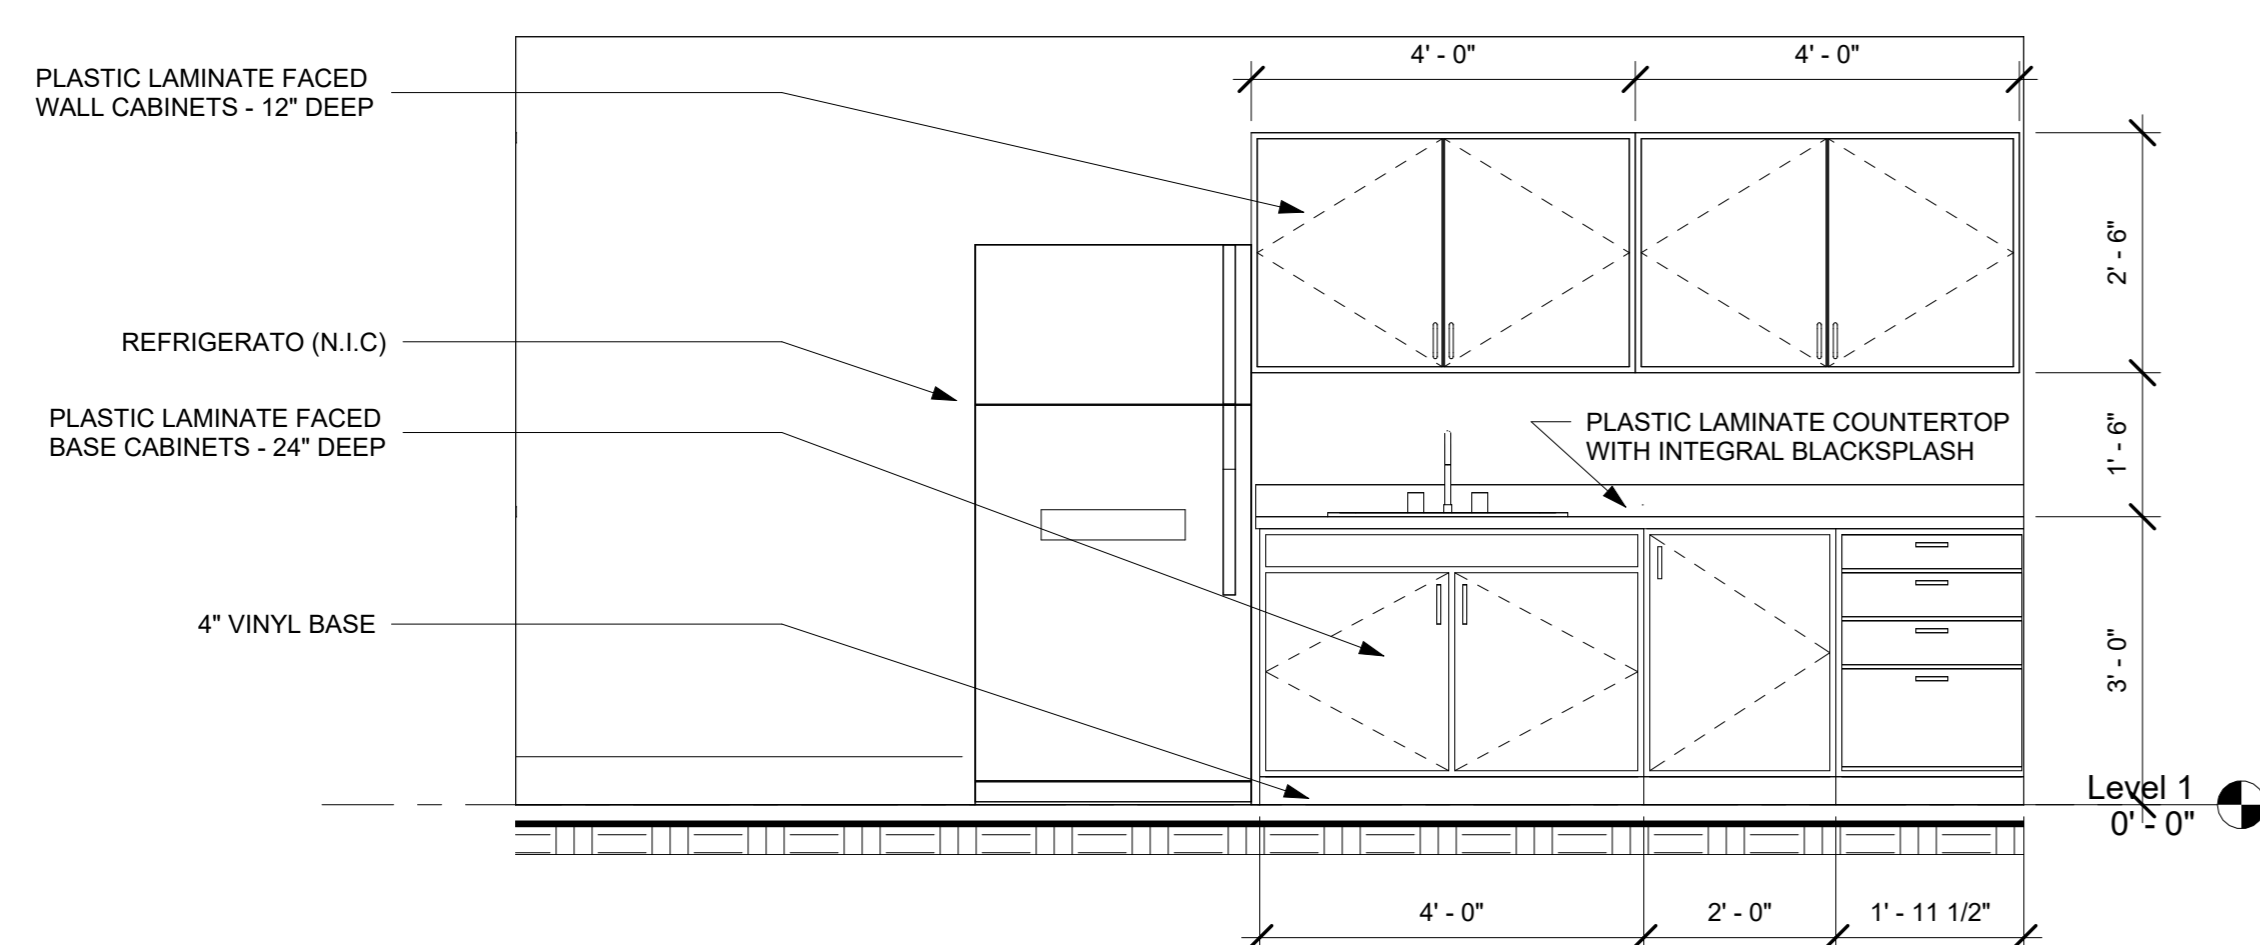

① BREAK ROOM (EAST)
1/2" = 1'-0"

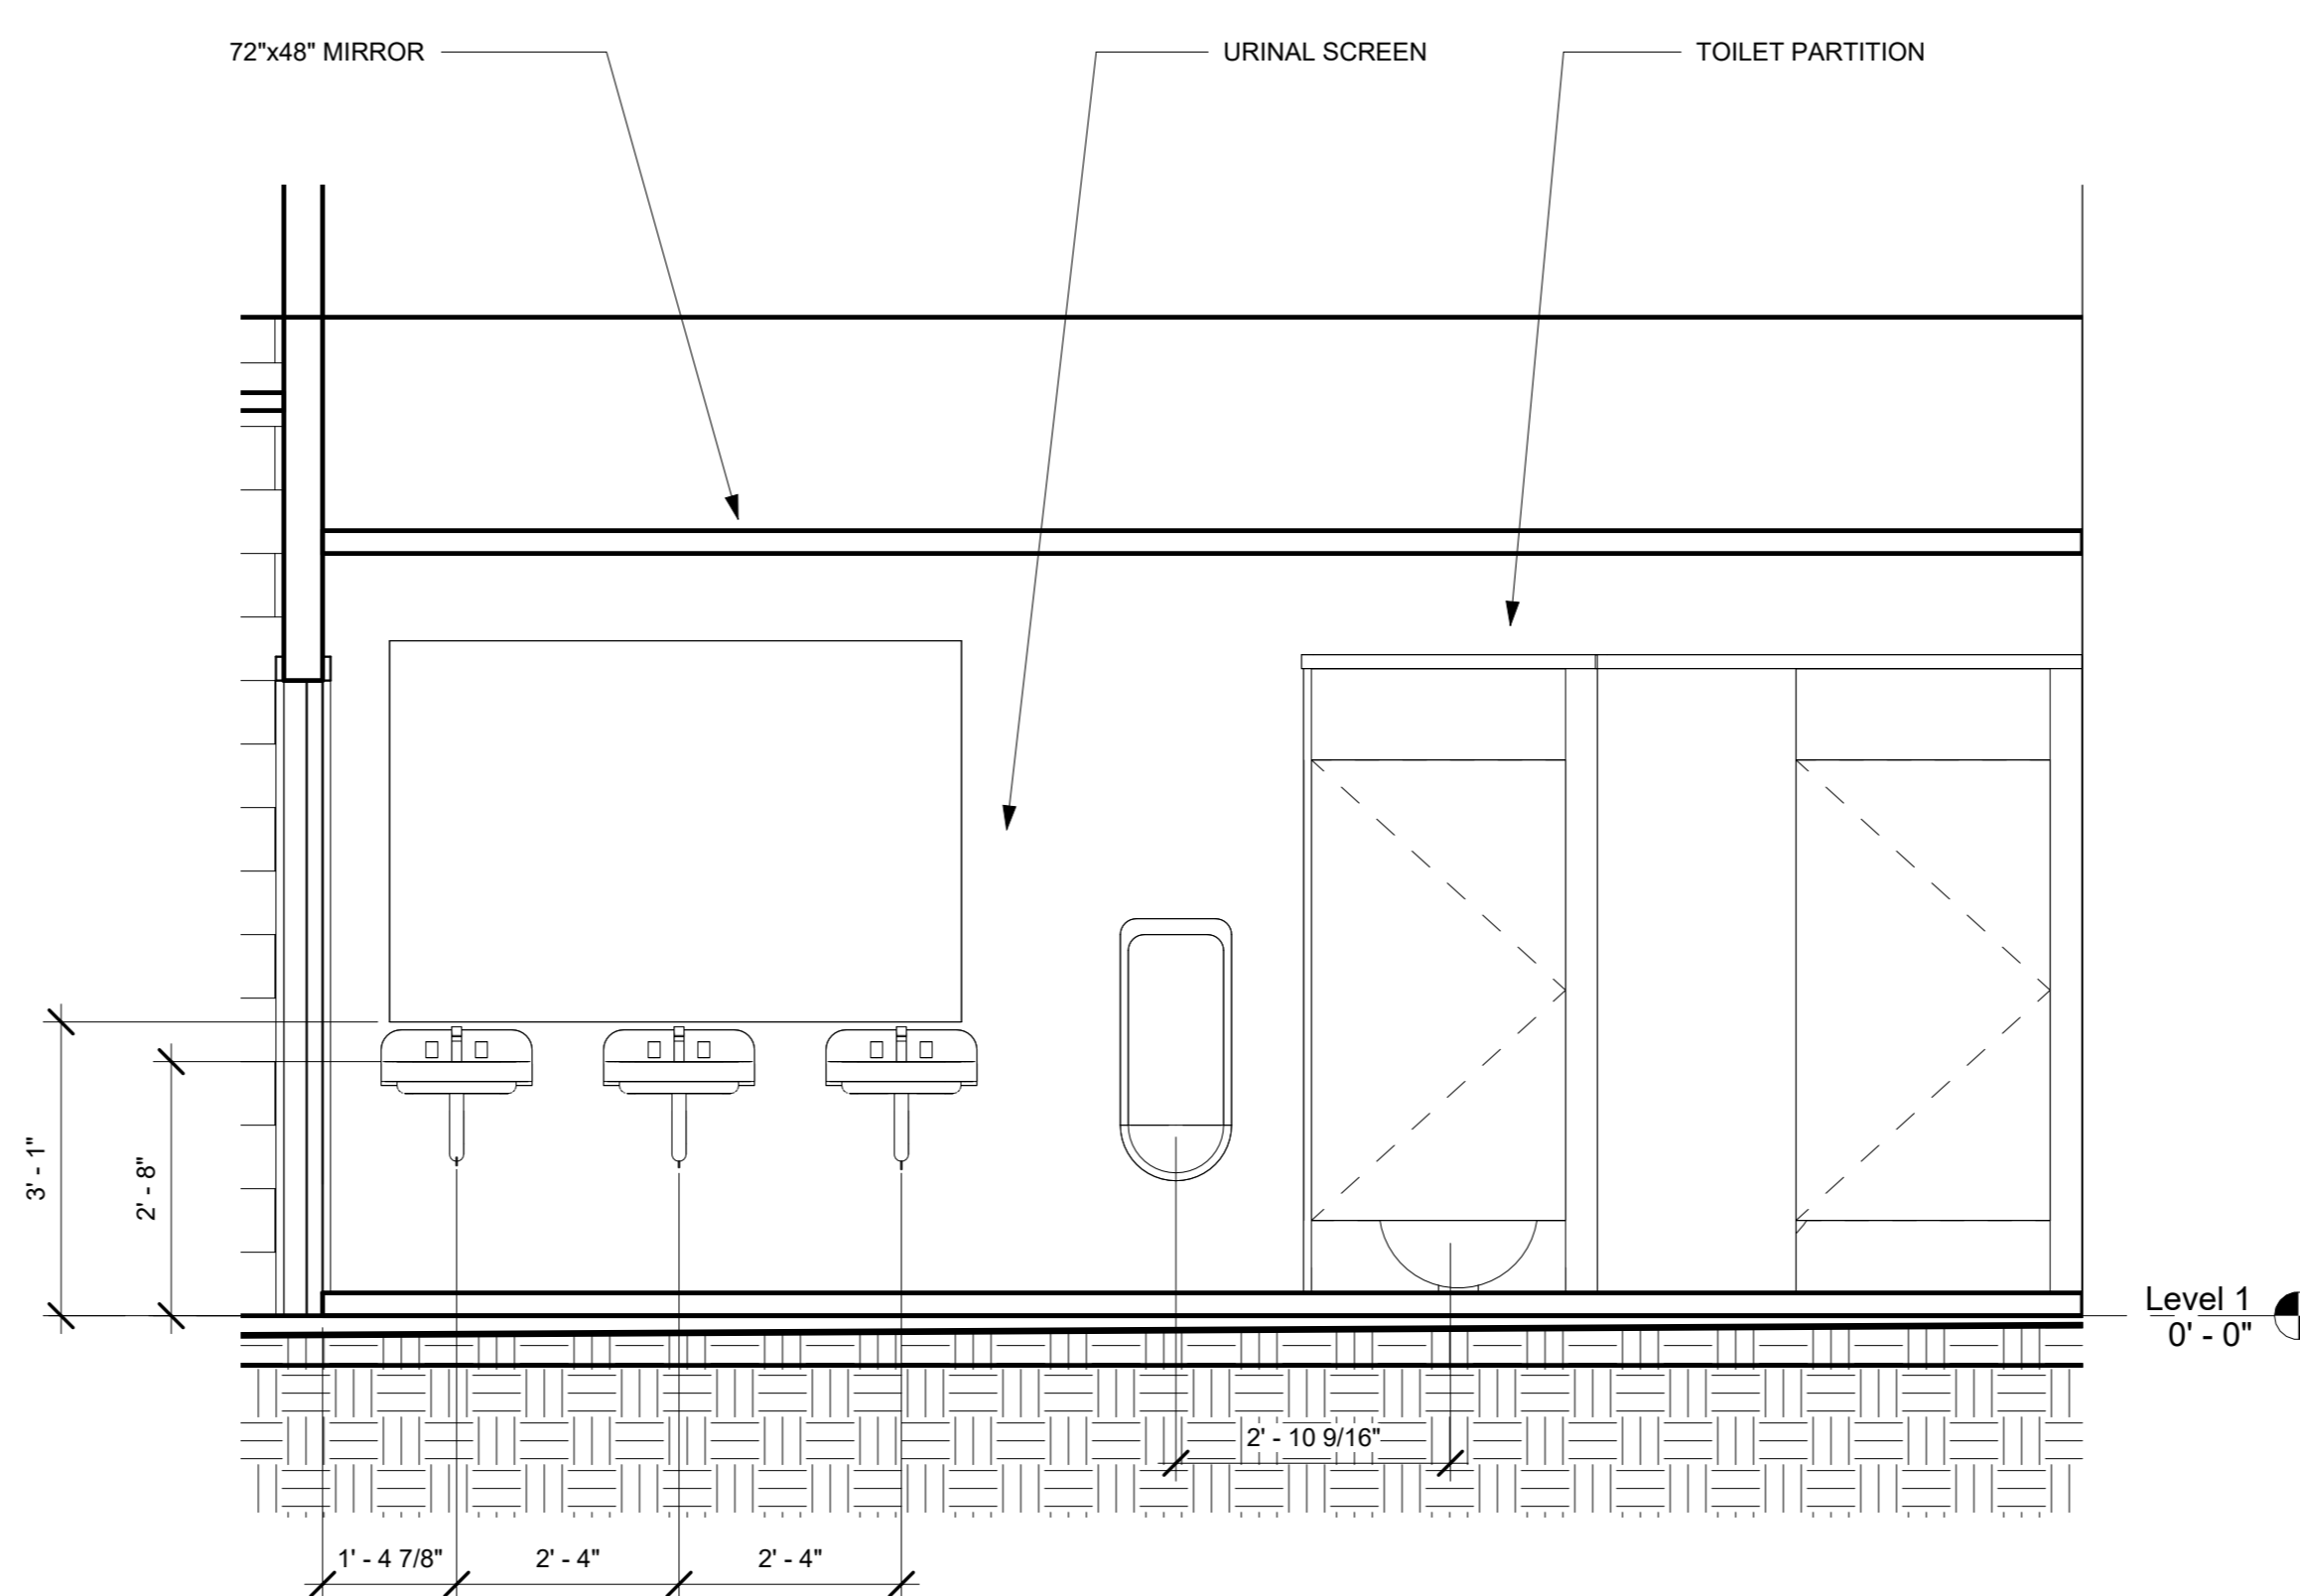

③ MEN'S TOILET - TYPICAL
1/2" = 1'-0"



② East Atrium
1/4" = 1'-0"

No.	Description	Date

VIDALES

OFFICE BUILDING


INTERIOR ELEVATIONS

Project Number 2024-0043
Date May 01, 2024
Drawn By Author
Checked By Checker


A500

Scale As indicated


KEYNOTE LEGEND	
Key Value	Keynote Text
06 16 00.C3	1/2" Particleboard
06 16 00.C7	1" Particleboard
06 22 00.A2	1x2 Wood Trim
06 22 00.A4	1x4 Wood Trim
09 22 16.13.I4	3 5/8" Metal Runner

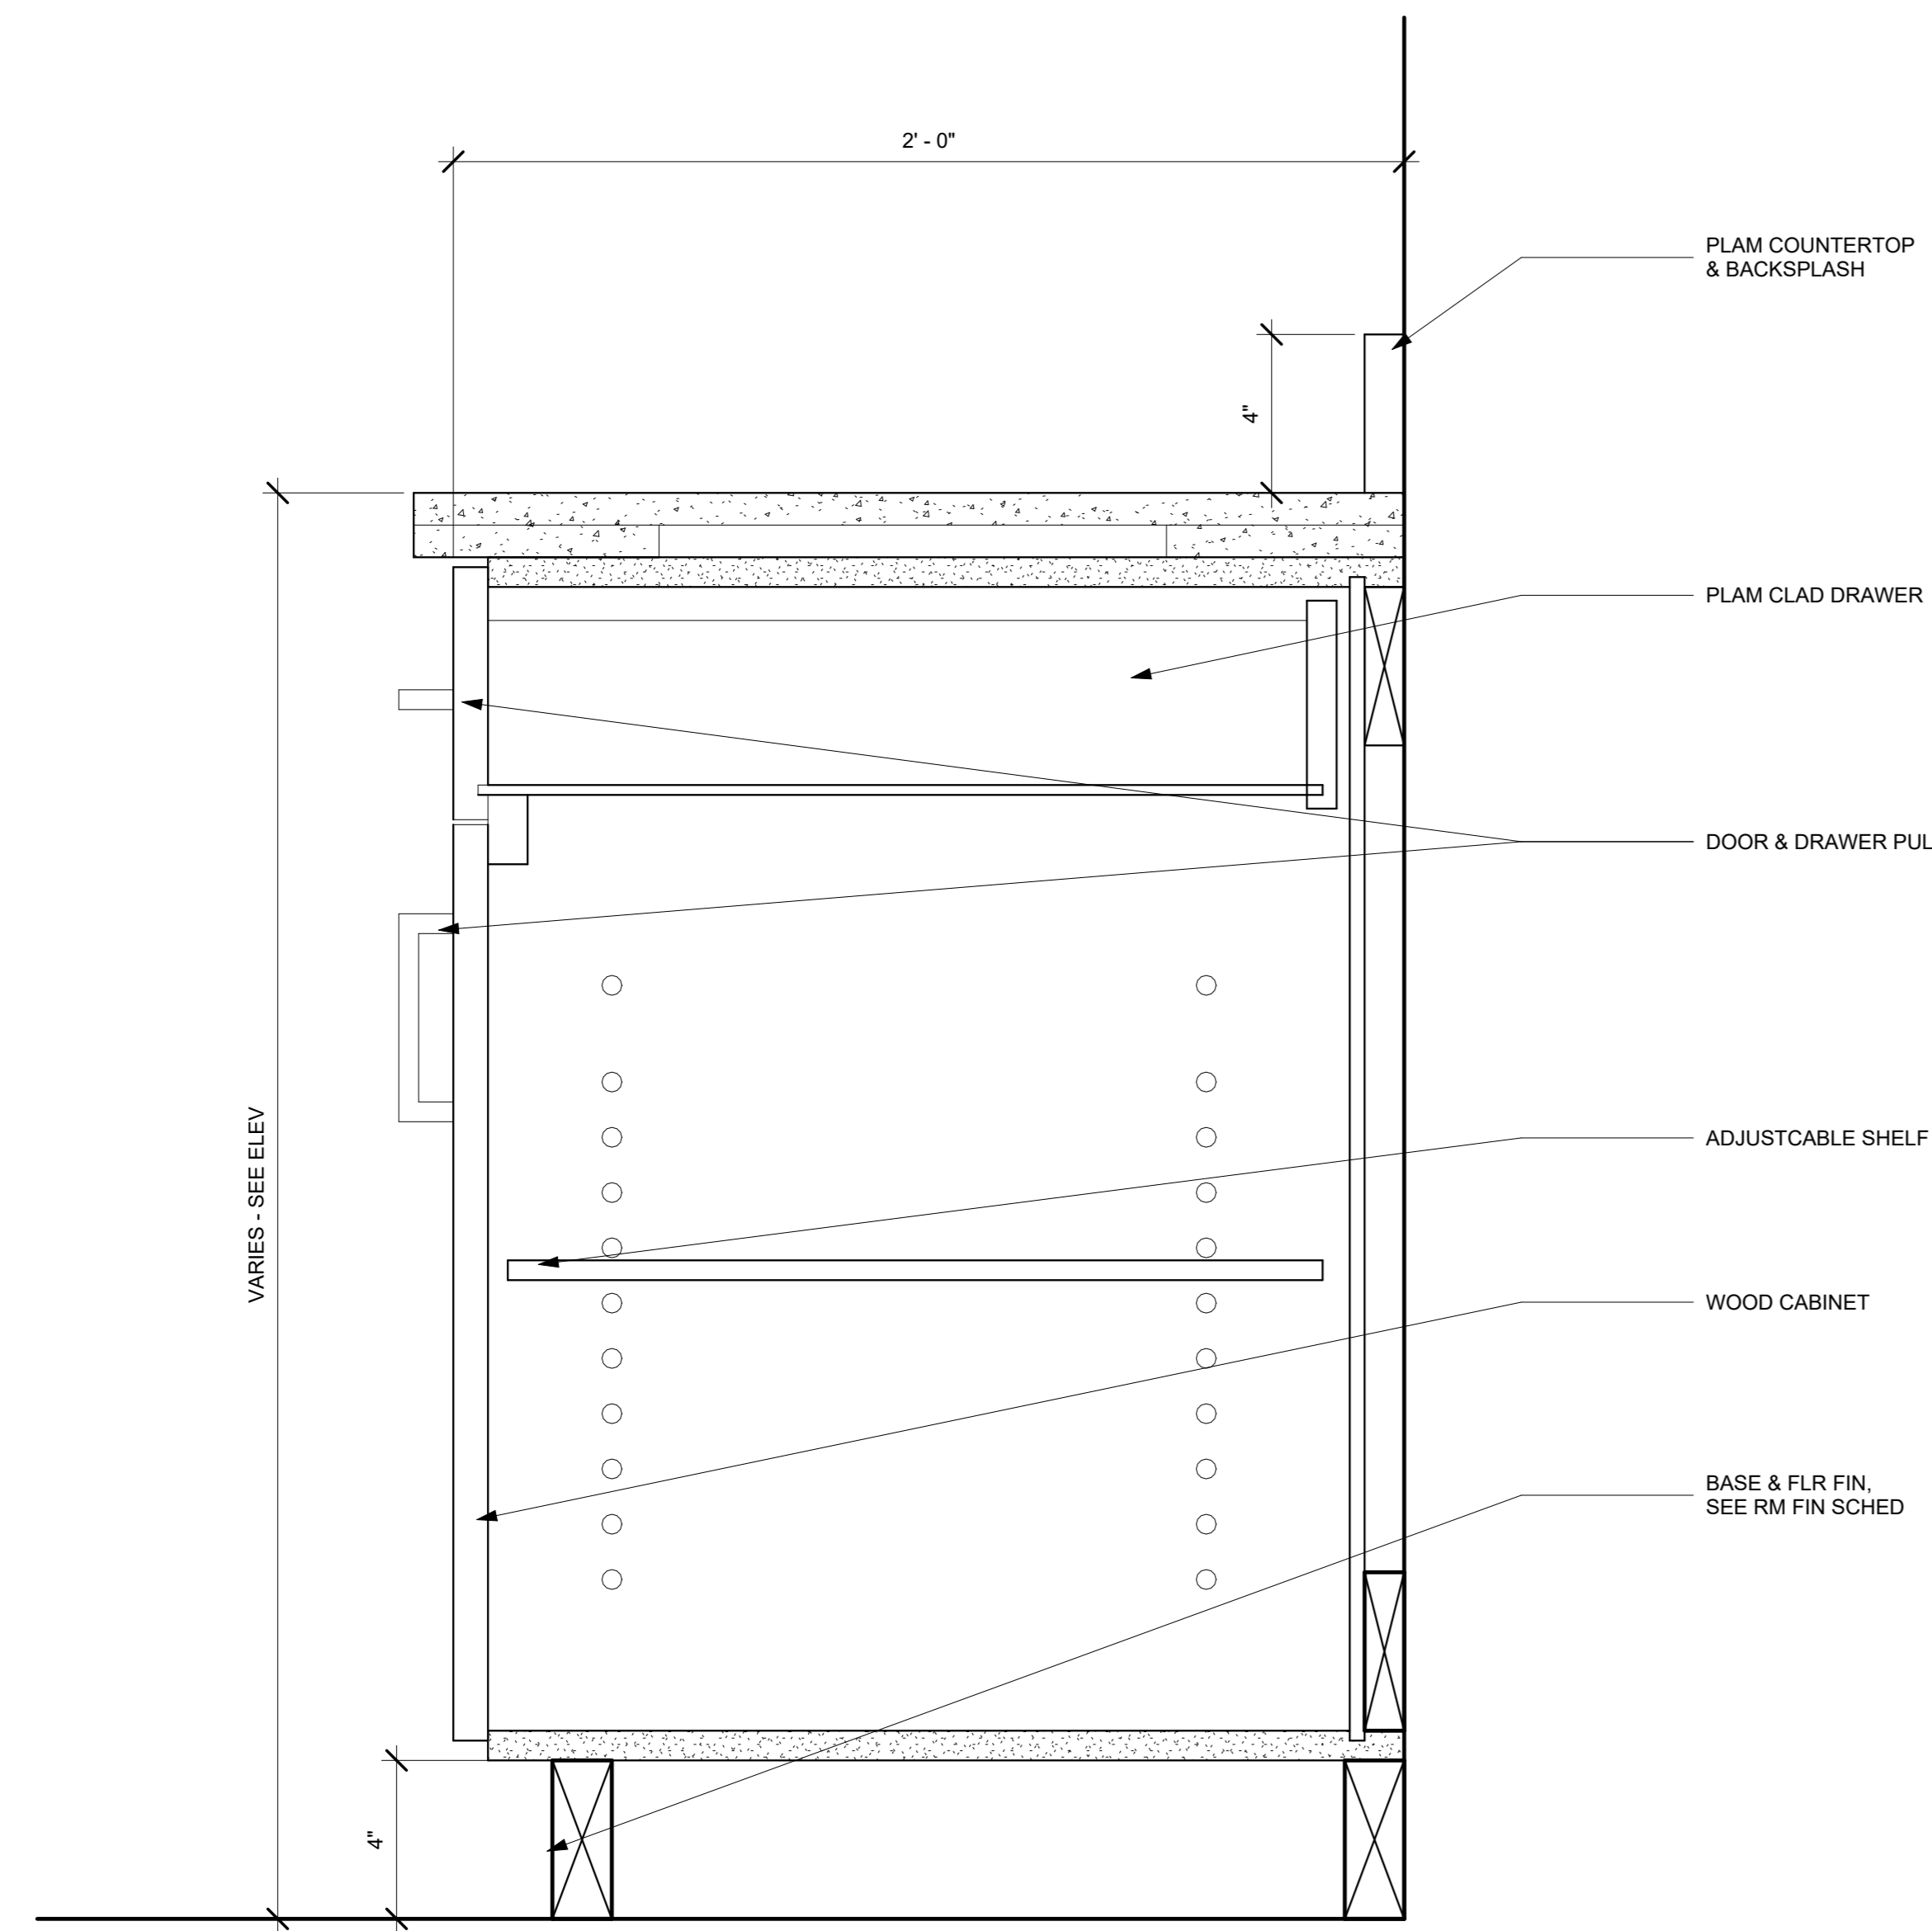


④ CABINET VIEW
3" = 1'-0"

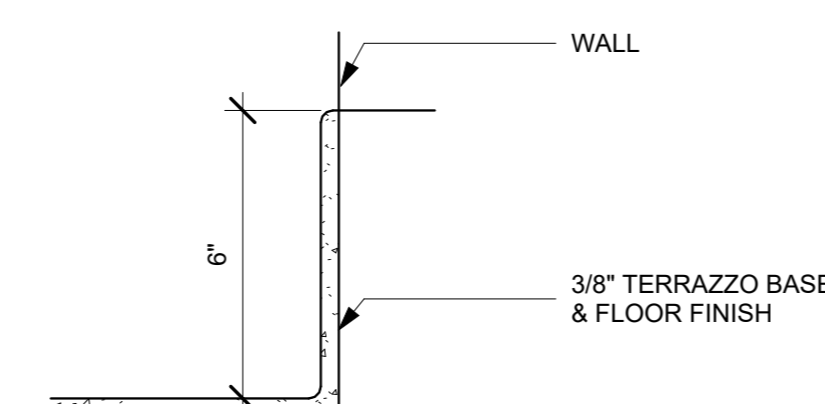

① TERRAZZO BASE DETAIL
3" = 1'-0"

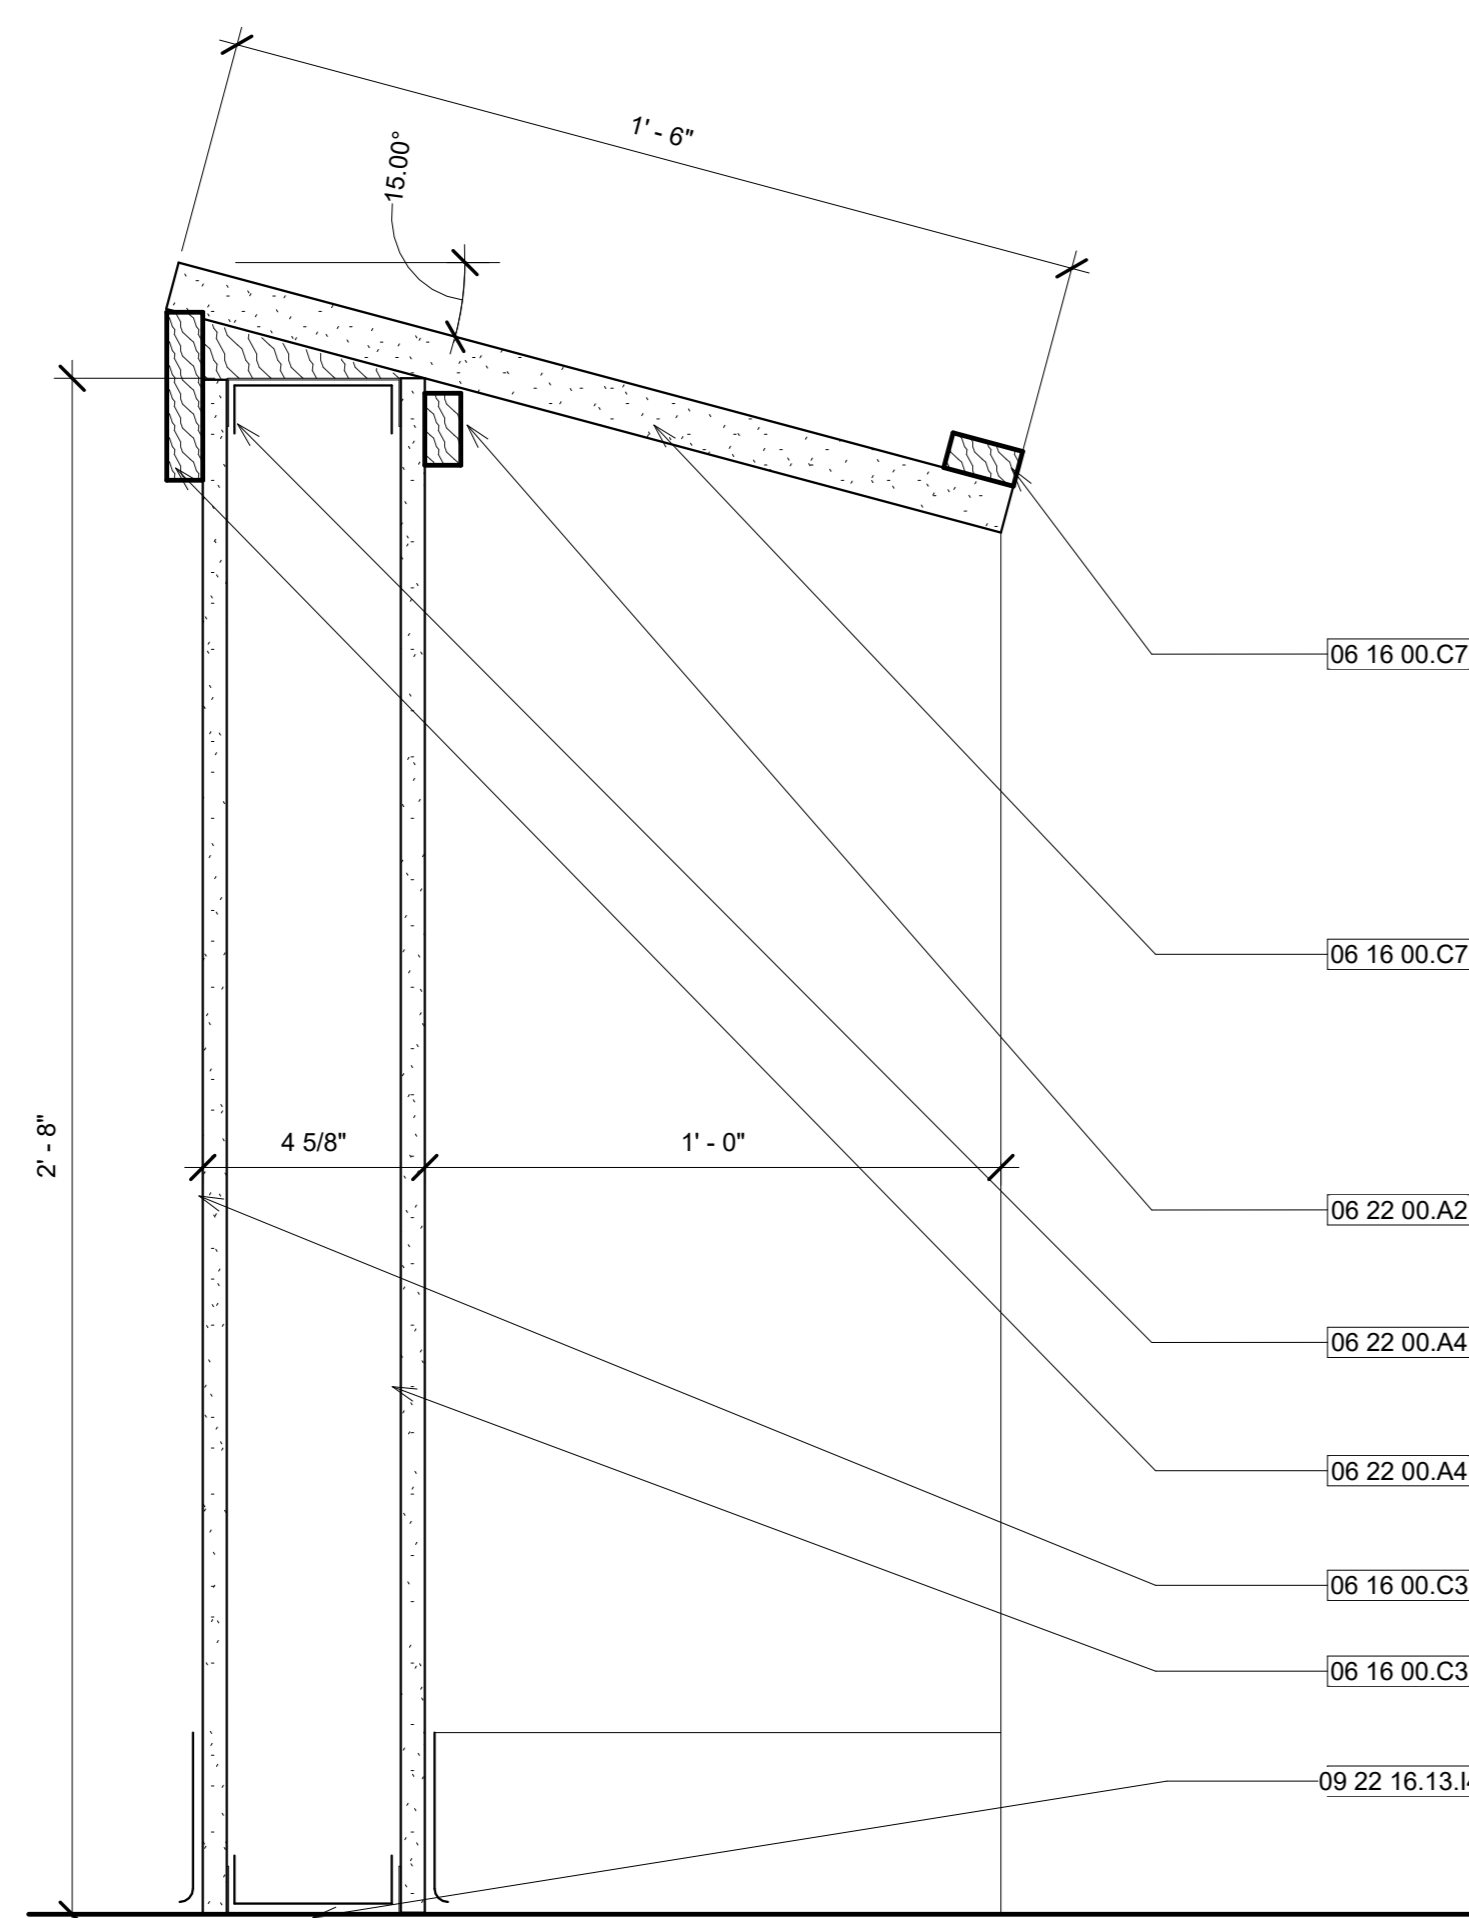

③ Fixed Student - KEYNOTES
3" = 1'-0"

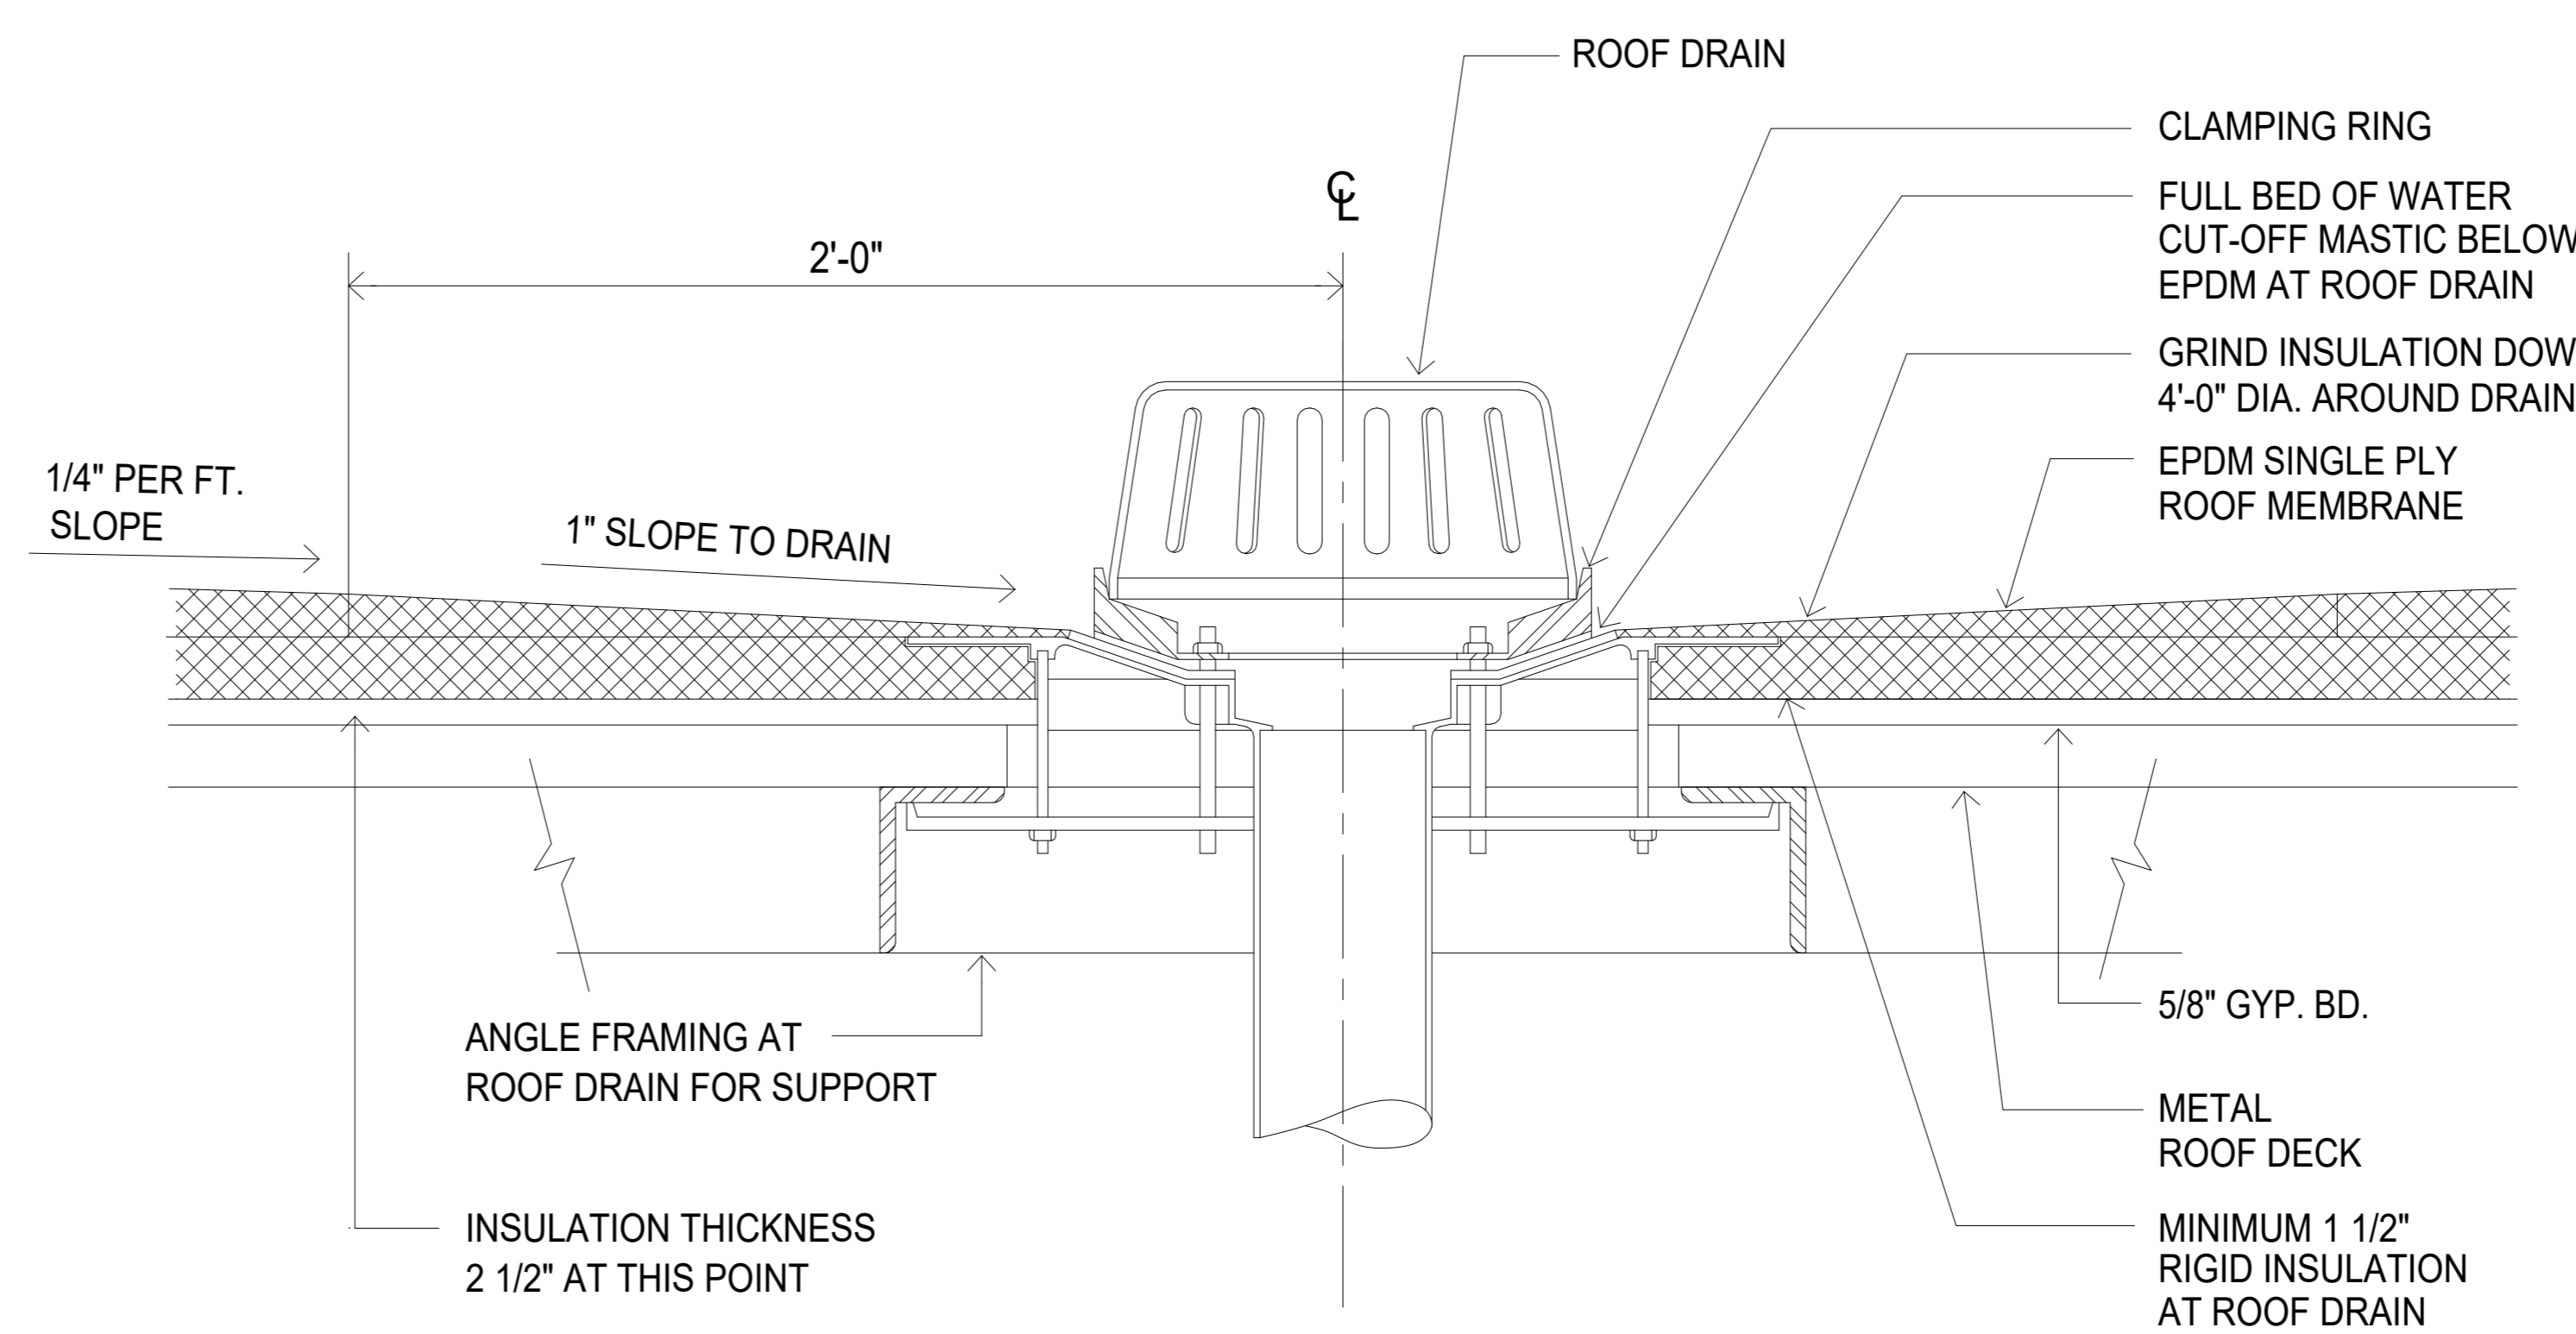

② TYPICAL ROOF DRAIN DETAIL
3" = 1'-0"


No.	Description	Date

VIDALES OFFICE BUILDING DETAILS

Project Number	2024-0043
Date	May 01, 2024
Drawn By	Author
Checked By	Checker

A600

Scale	3" = 1'-0"
-------	------------

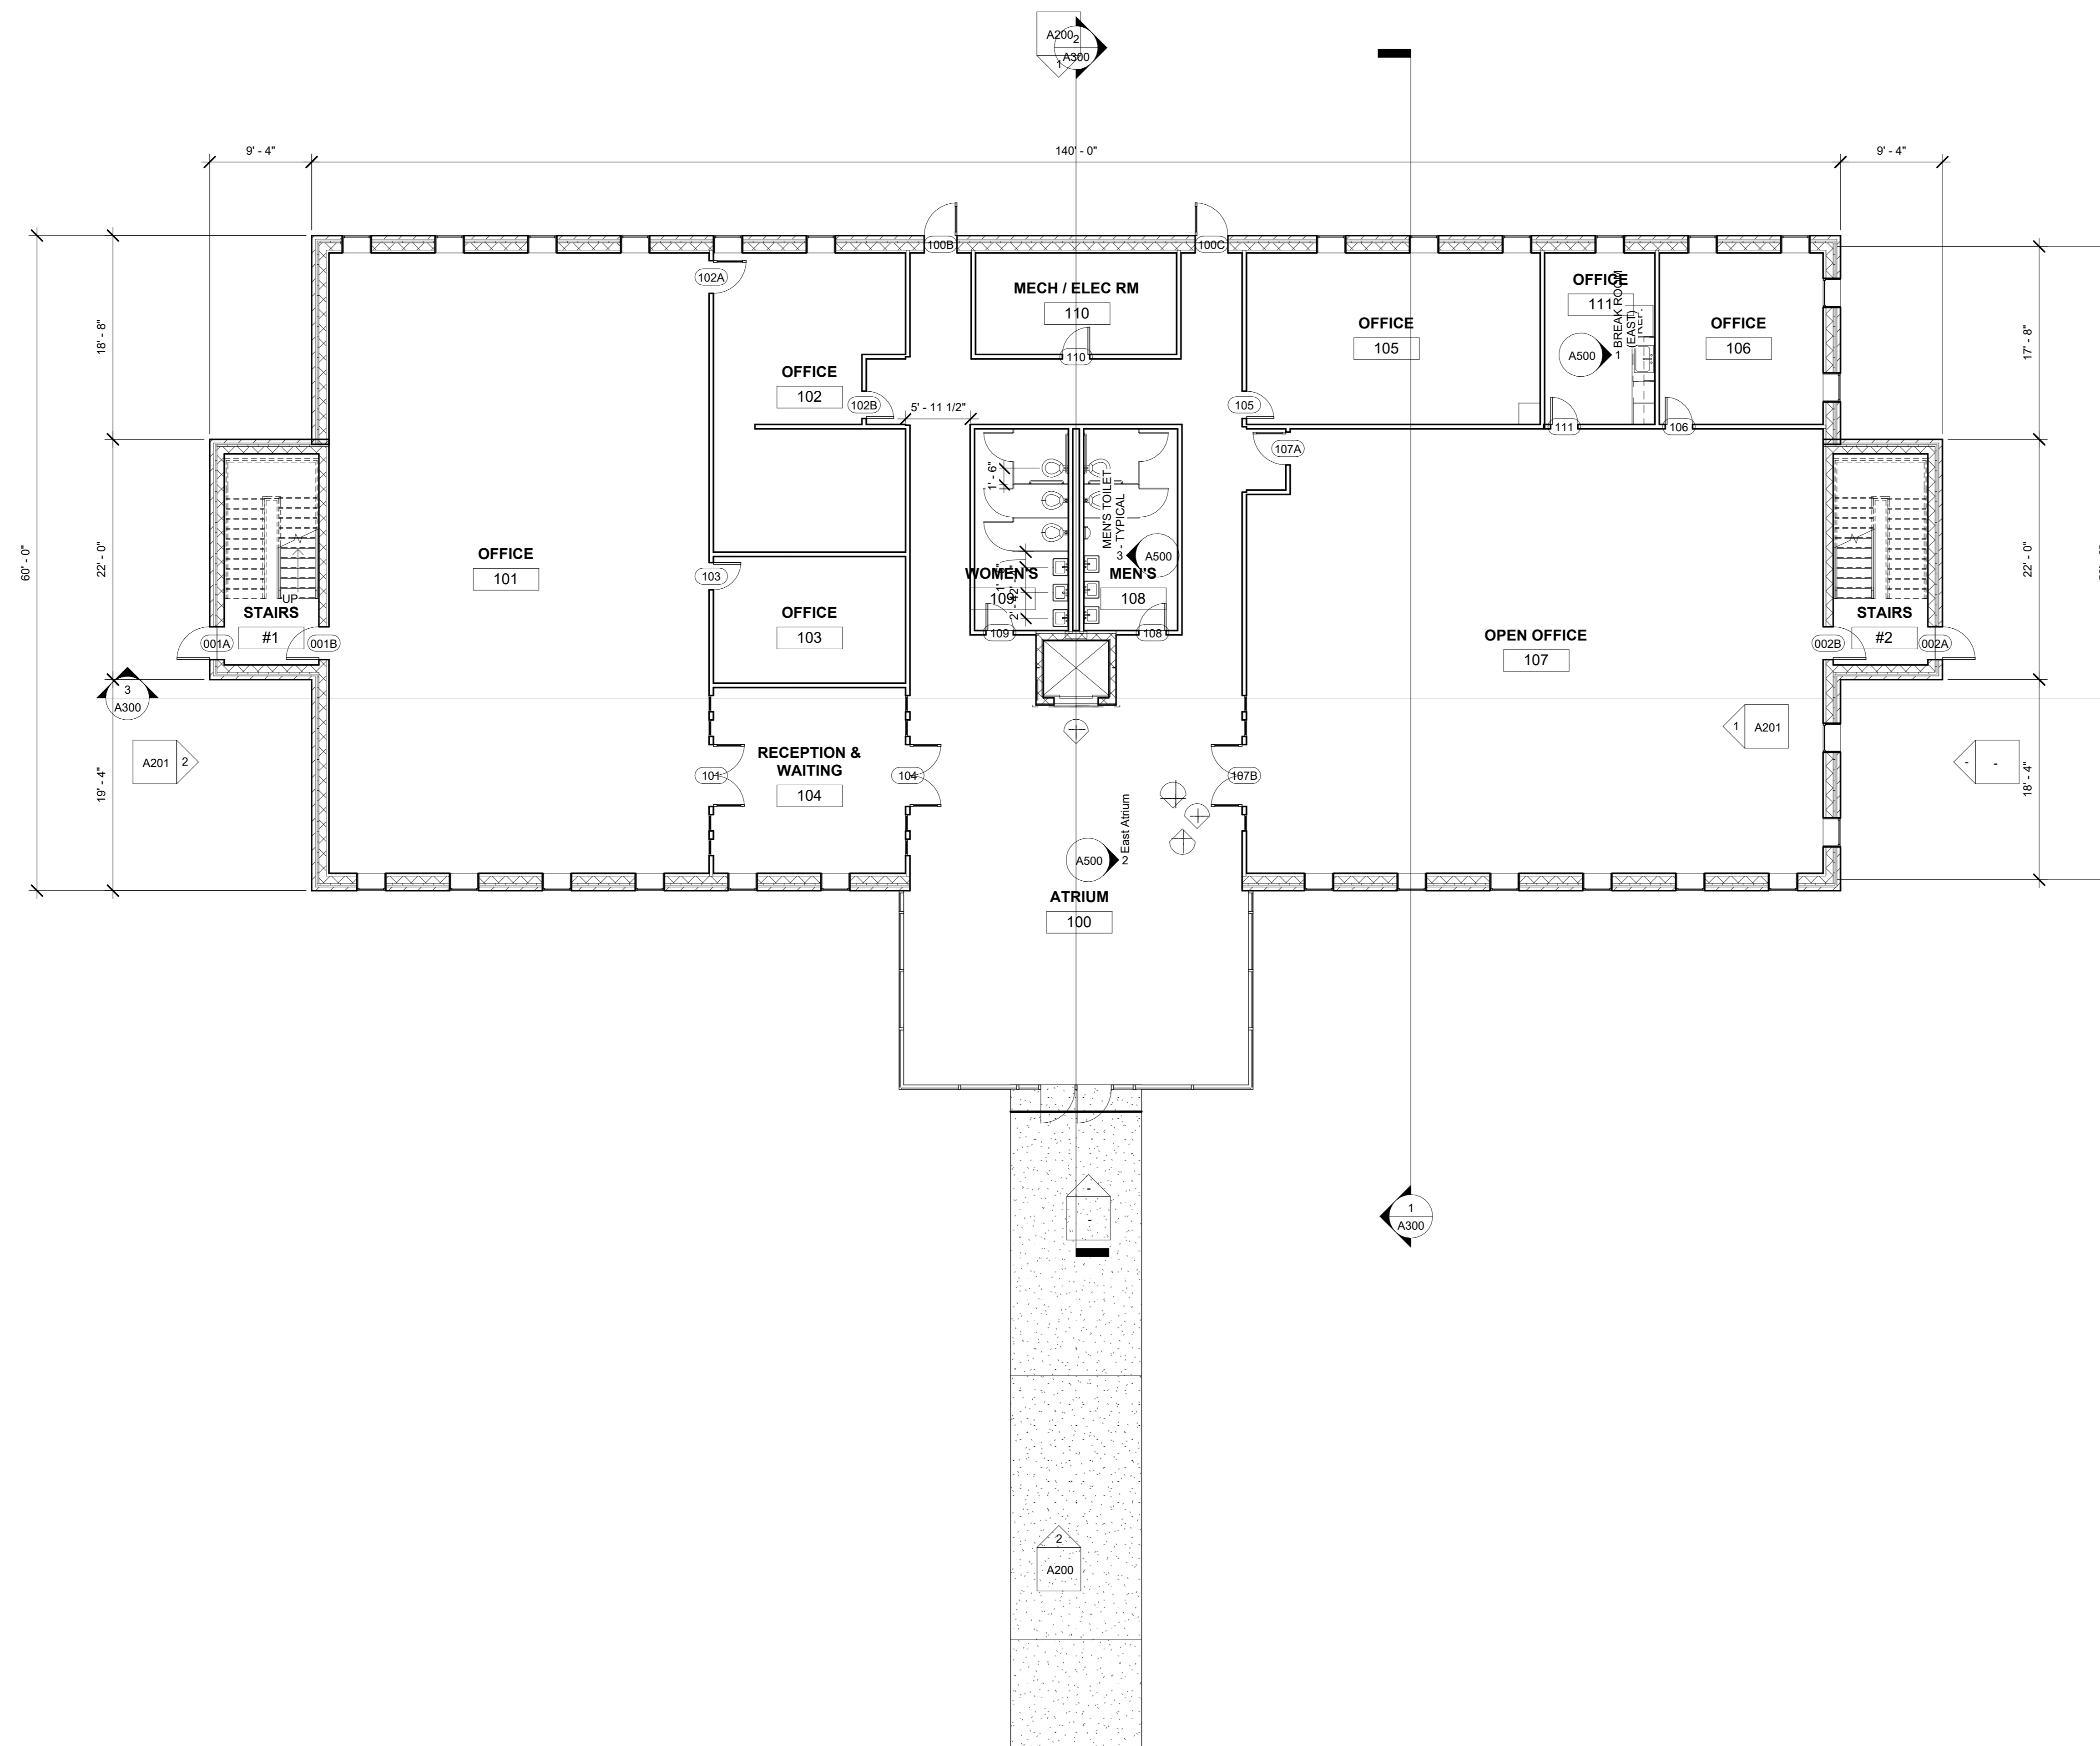

① Level 1
1/8" = 1'-0"


No.	Description	Date

VIDALES
OFFICE BUILDING
LEVEL 1 FLOOR
PLAN

Project Number 2024-0043
Date May 01, 2024
Drawn By T.VIDALES
Checked By C.JOURGENSEN

A101

Scale 1/8" = 1'-0"

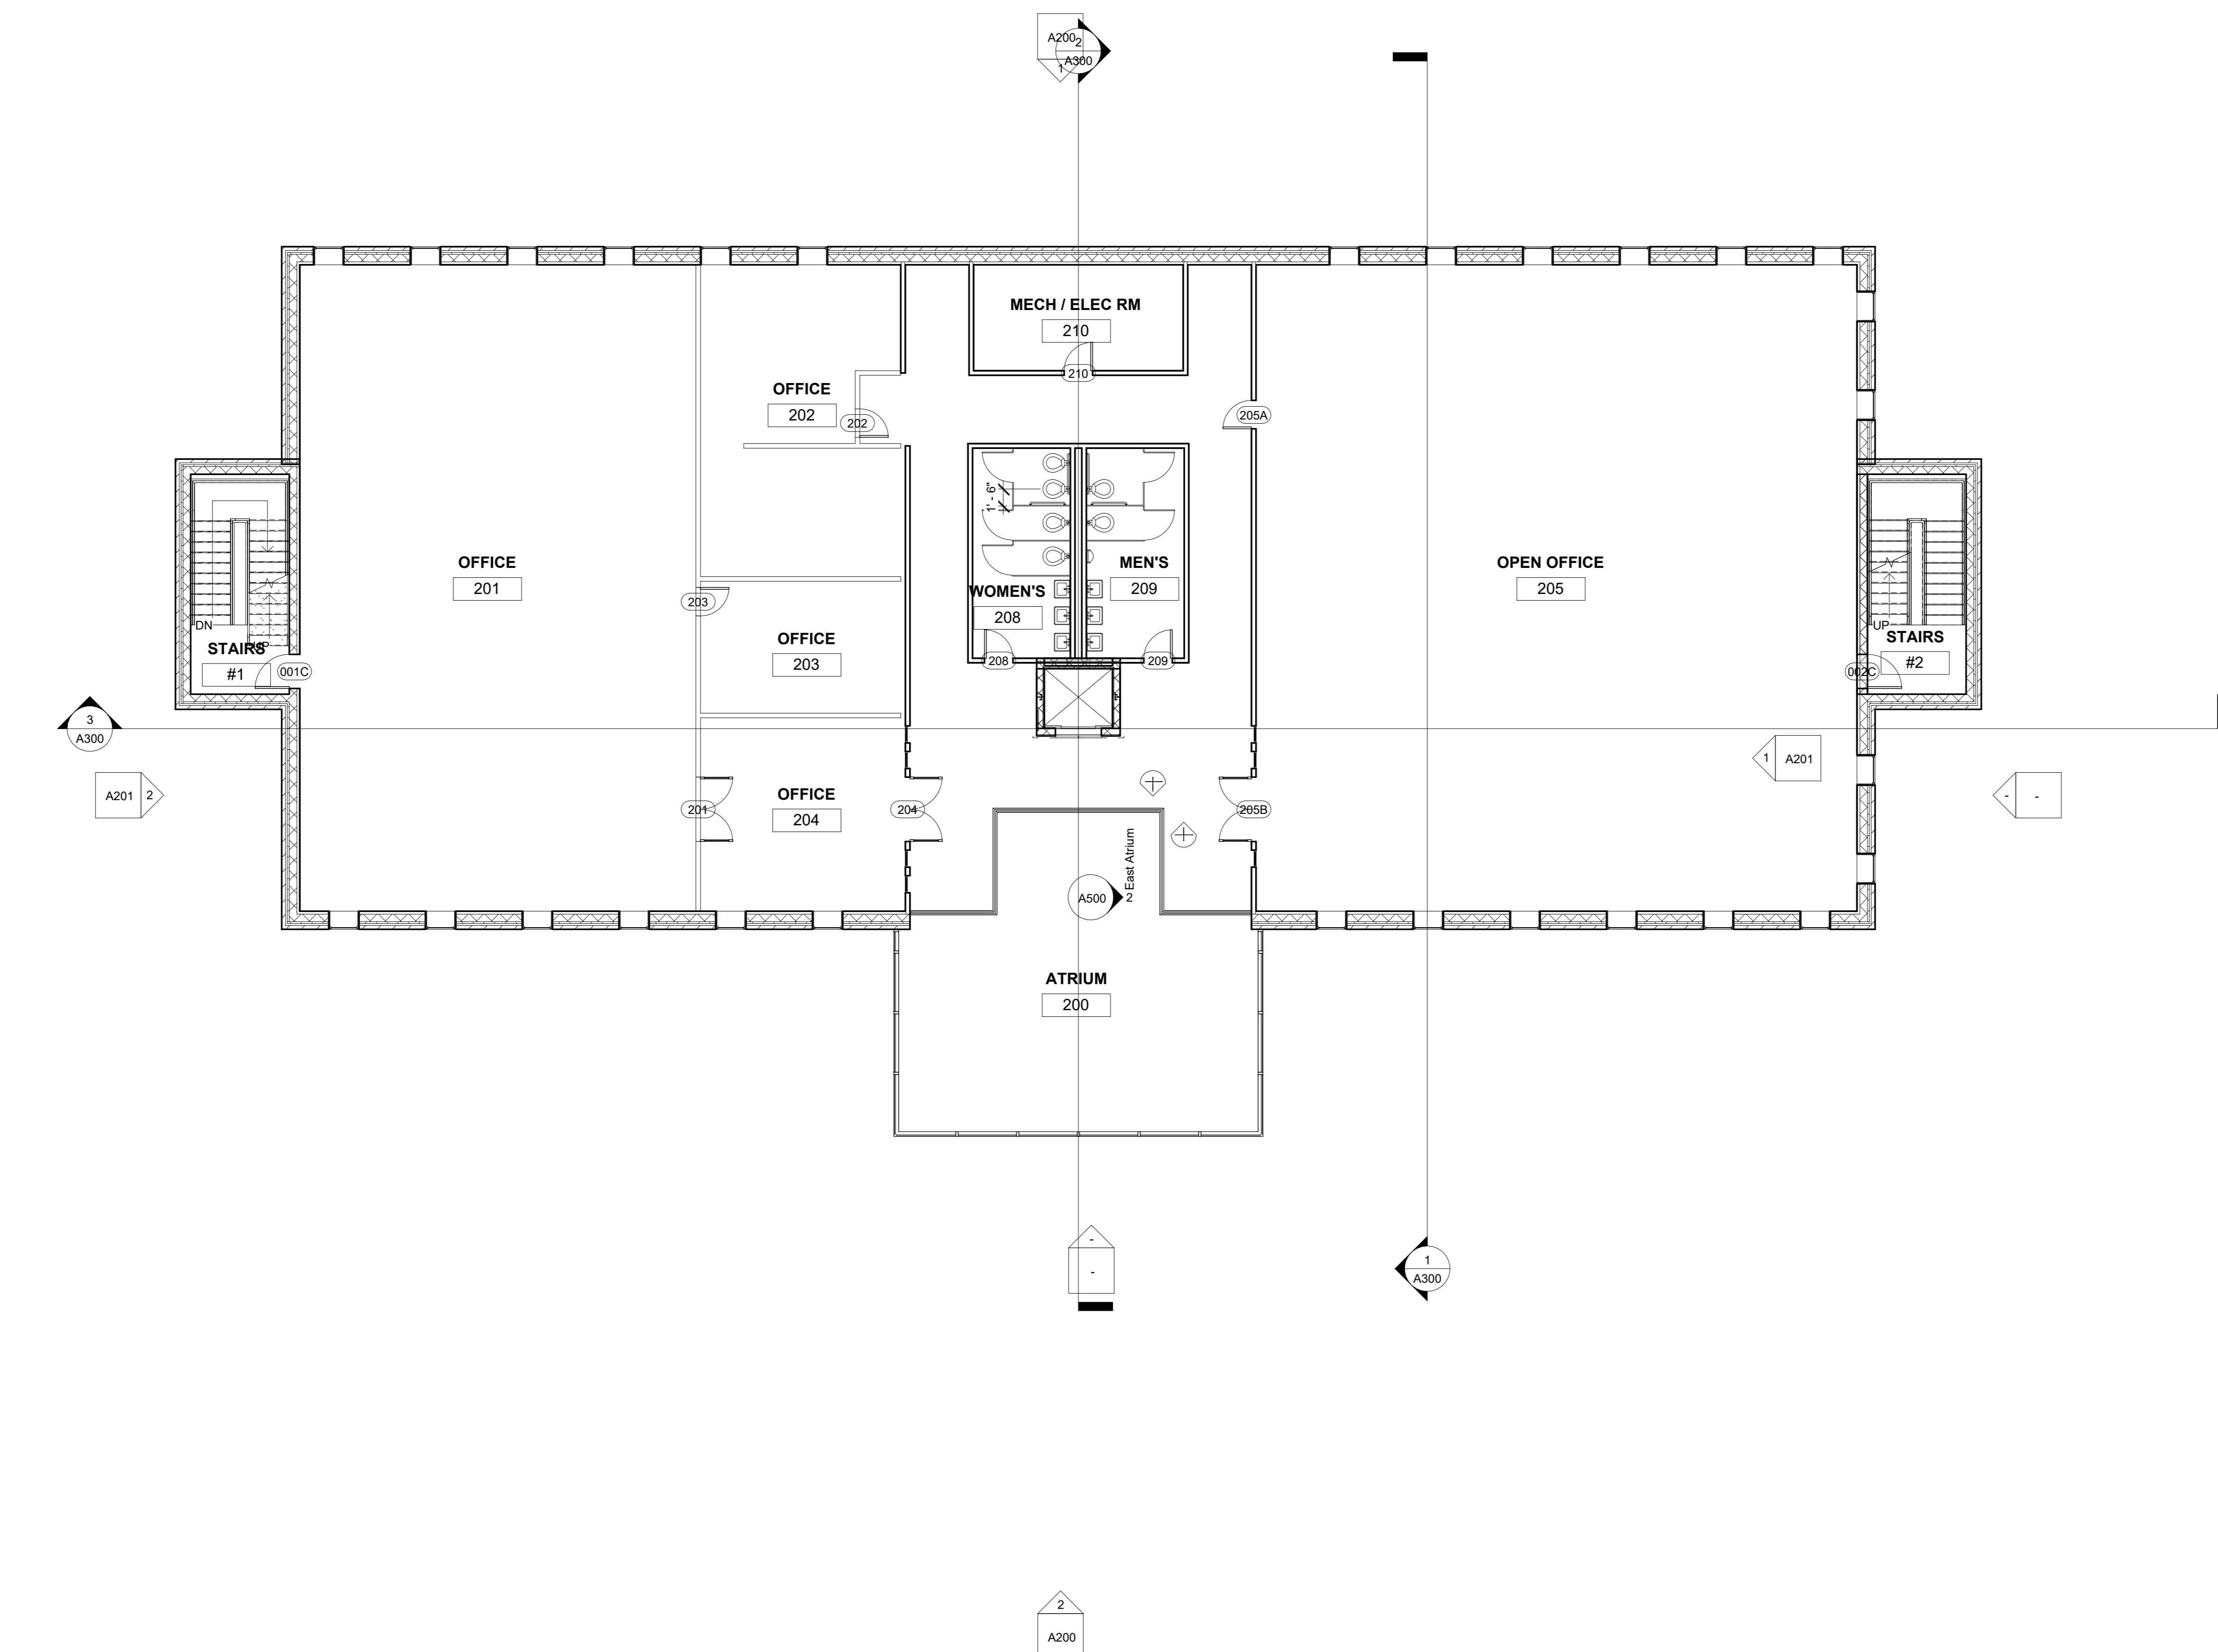

① Level 2
 1/8" = 1'-0"

No.	Description	Date

VIDALES
OFFICE BUILDING
LEVEL 2 FLOOR
PLAN

Project Number 2024-0043
 Date May 01, 2024
 Drawn By Author
 Checked By Checker

A102

Scale 1/8" = 1'-0"



Room Legend

- ATRIUM
- MECH / ELEC RM
- MEN'S
- OFFICE
- OPEN OFFICE
- STAIRS
- WOMEN'S

① Level 3
1/8" = 1'-0"

No.	Description	Date


VIDALES

**OFFICE BUILDING
LEVEL 3 FLOOR
PLAN**

Project Number	2024-0043
Date	May 01, 2024
Drawn By	Author
Checked By	Checker

A103

Scale	1/8" = 1'-0"
-------	--------------

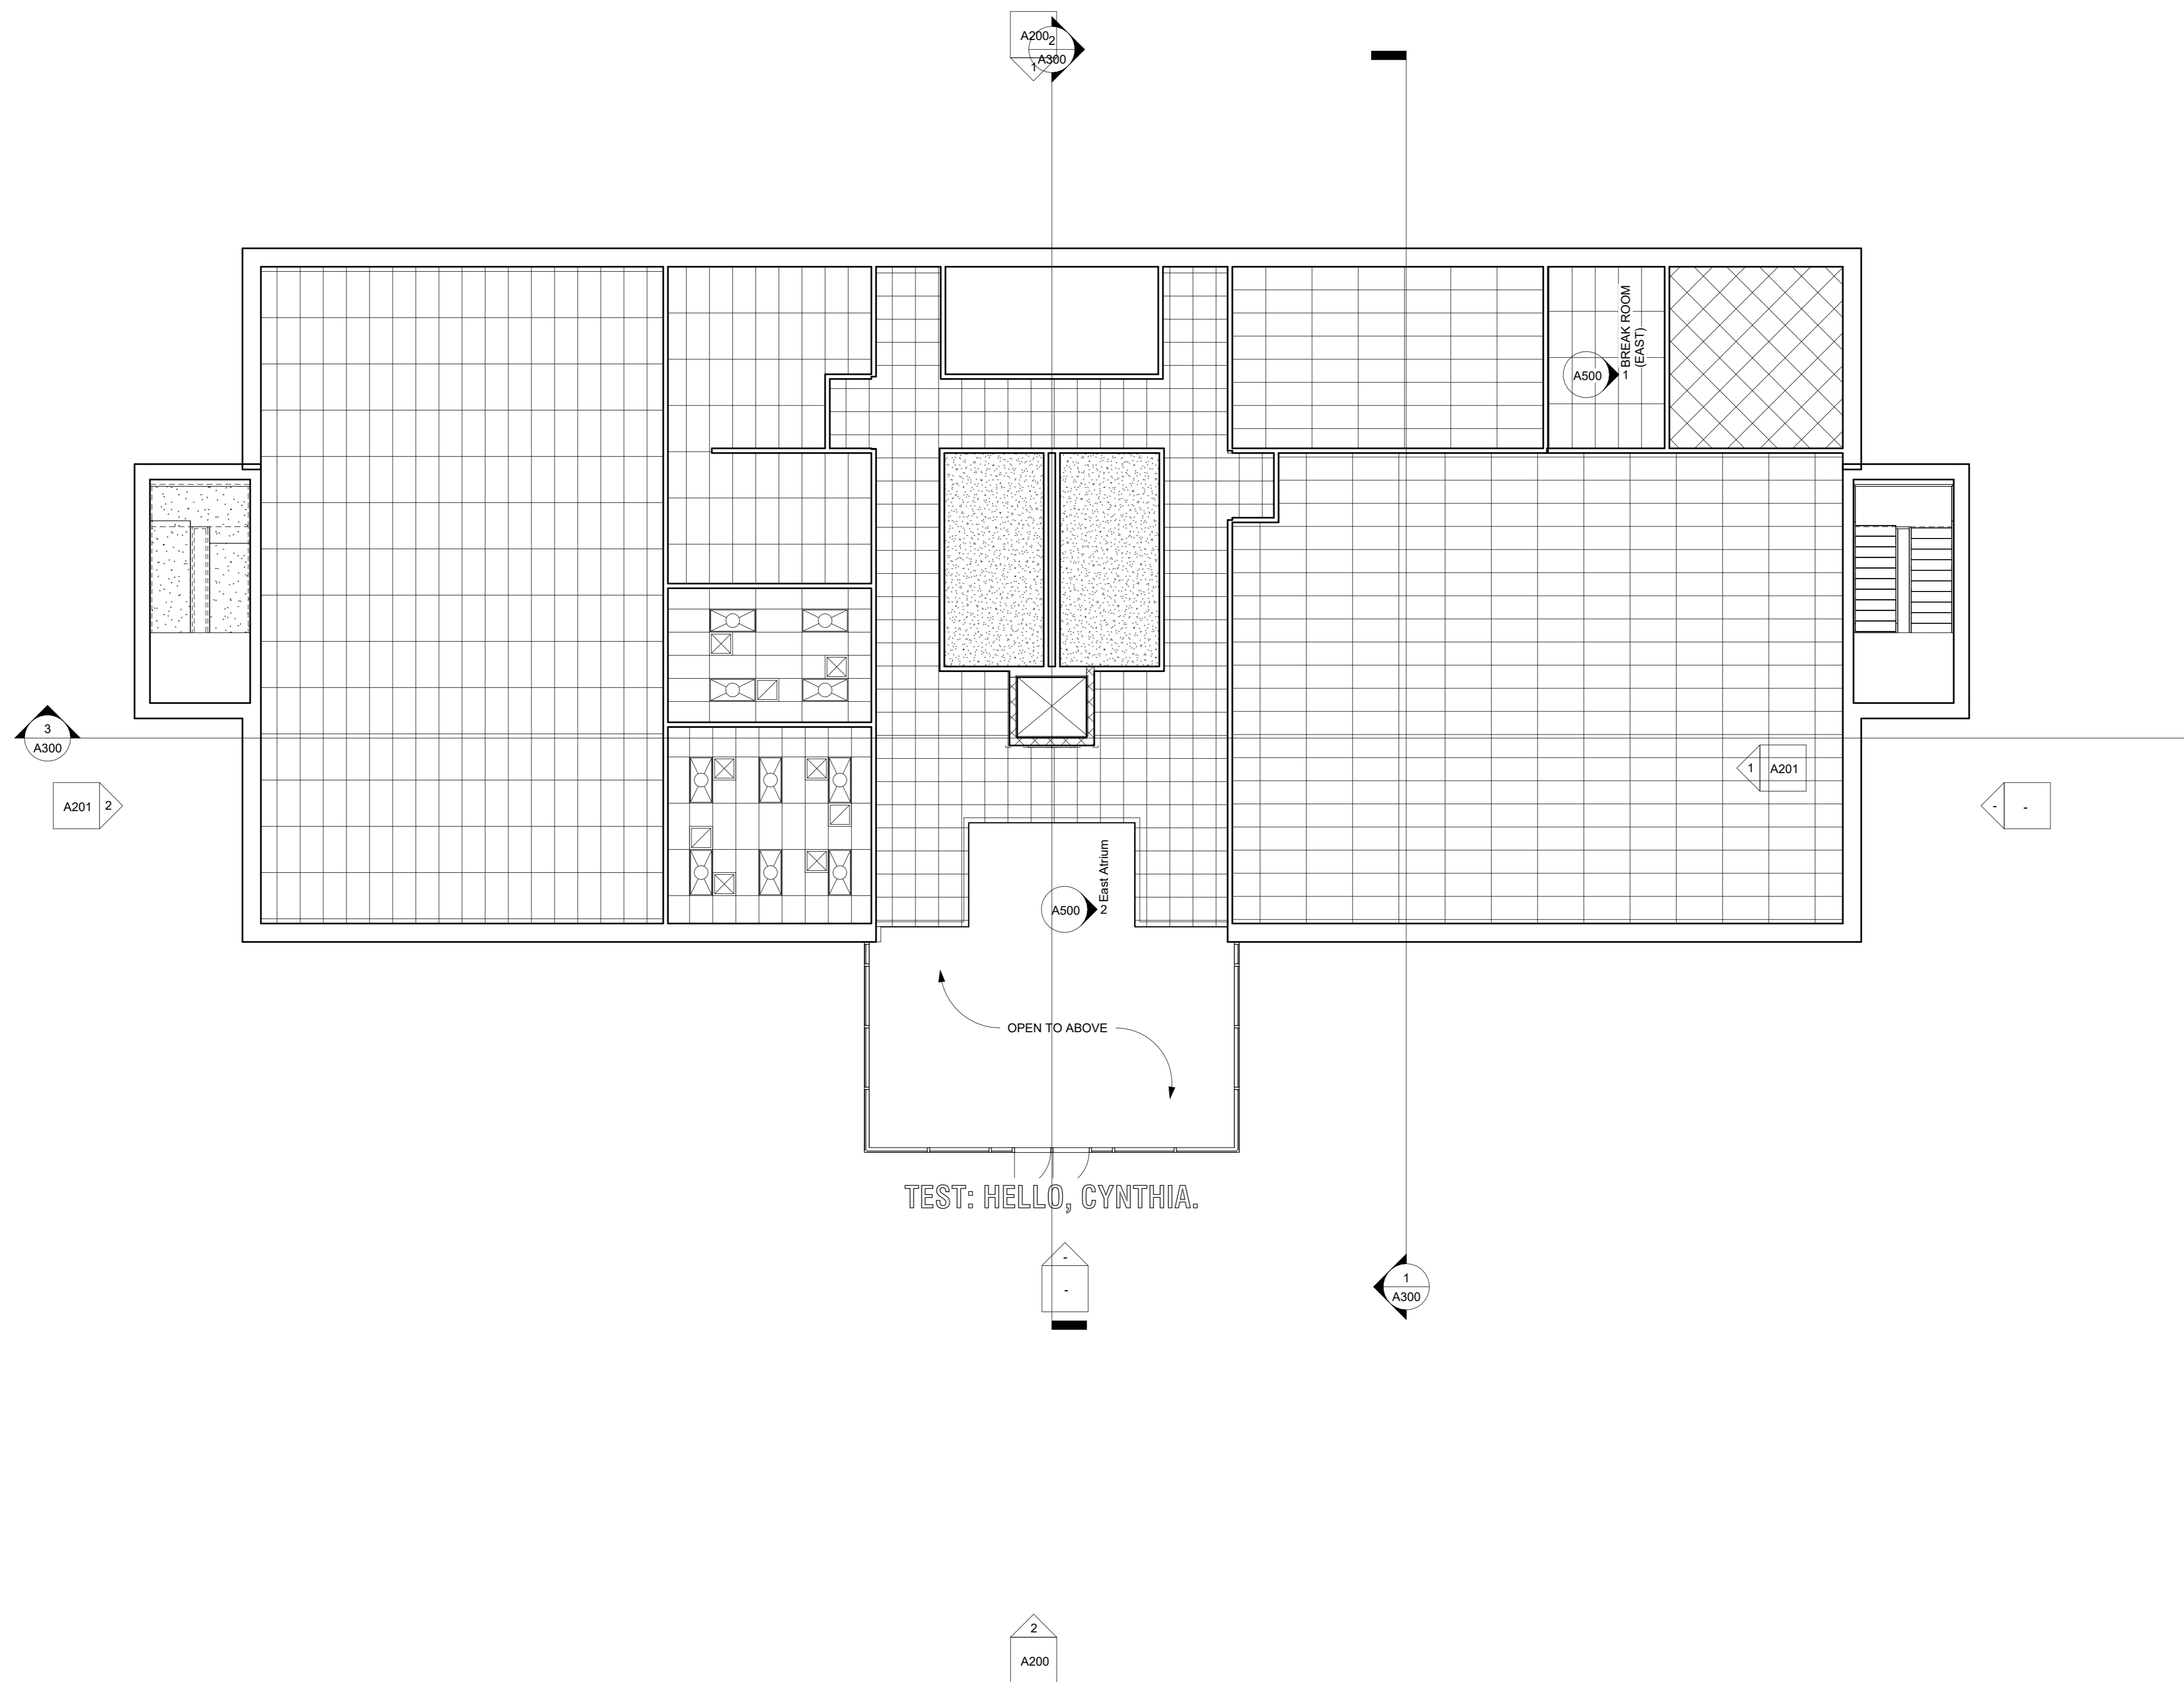

① Level 1
1/8" = 1'-0"

No.	Description	Date

VIDALES

OFFICE BUILDING

LEVEL 1
REFLECTED
CEILING

Project Number 2024-0043


Date May 01, 2024

Drawn By Author

Checked By Checker

A111

Scale 1/8" = 1'-0"

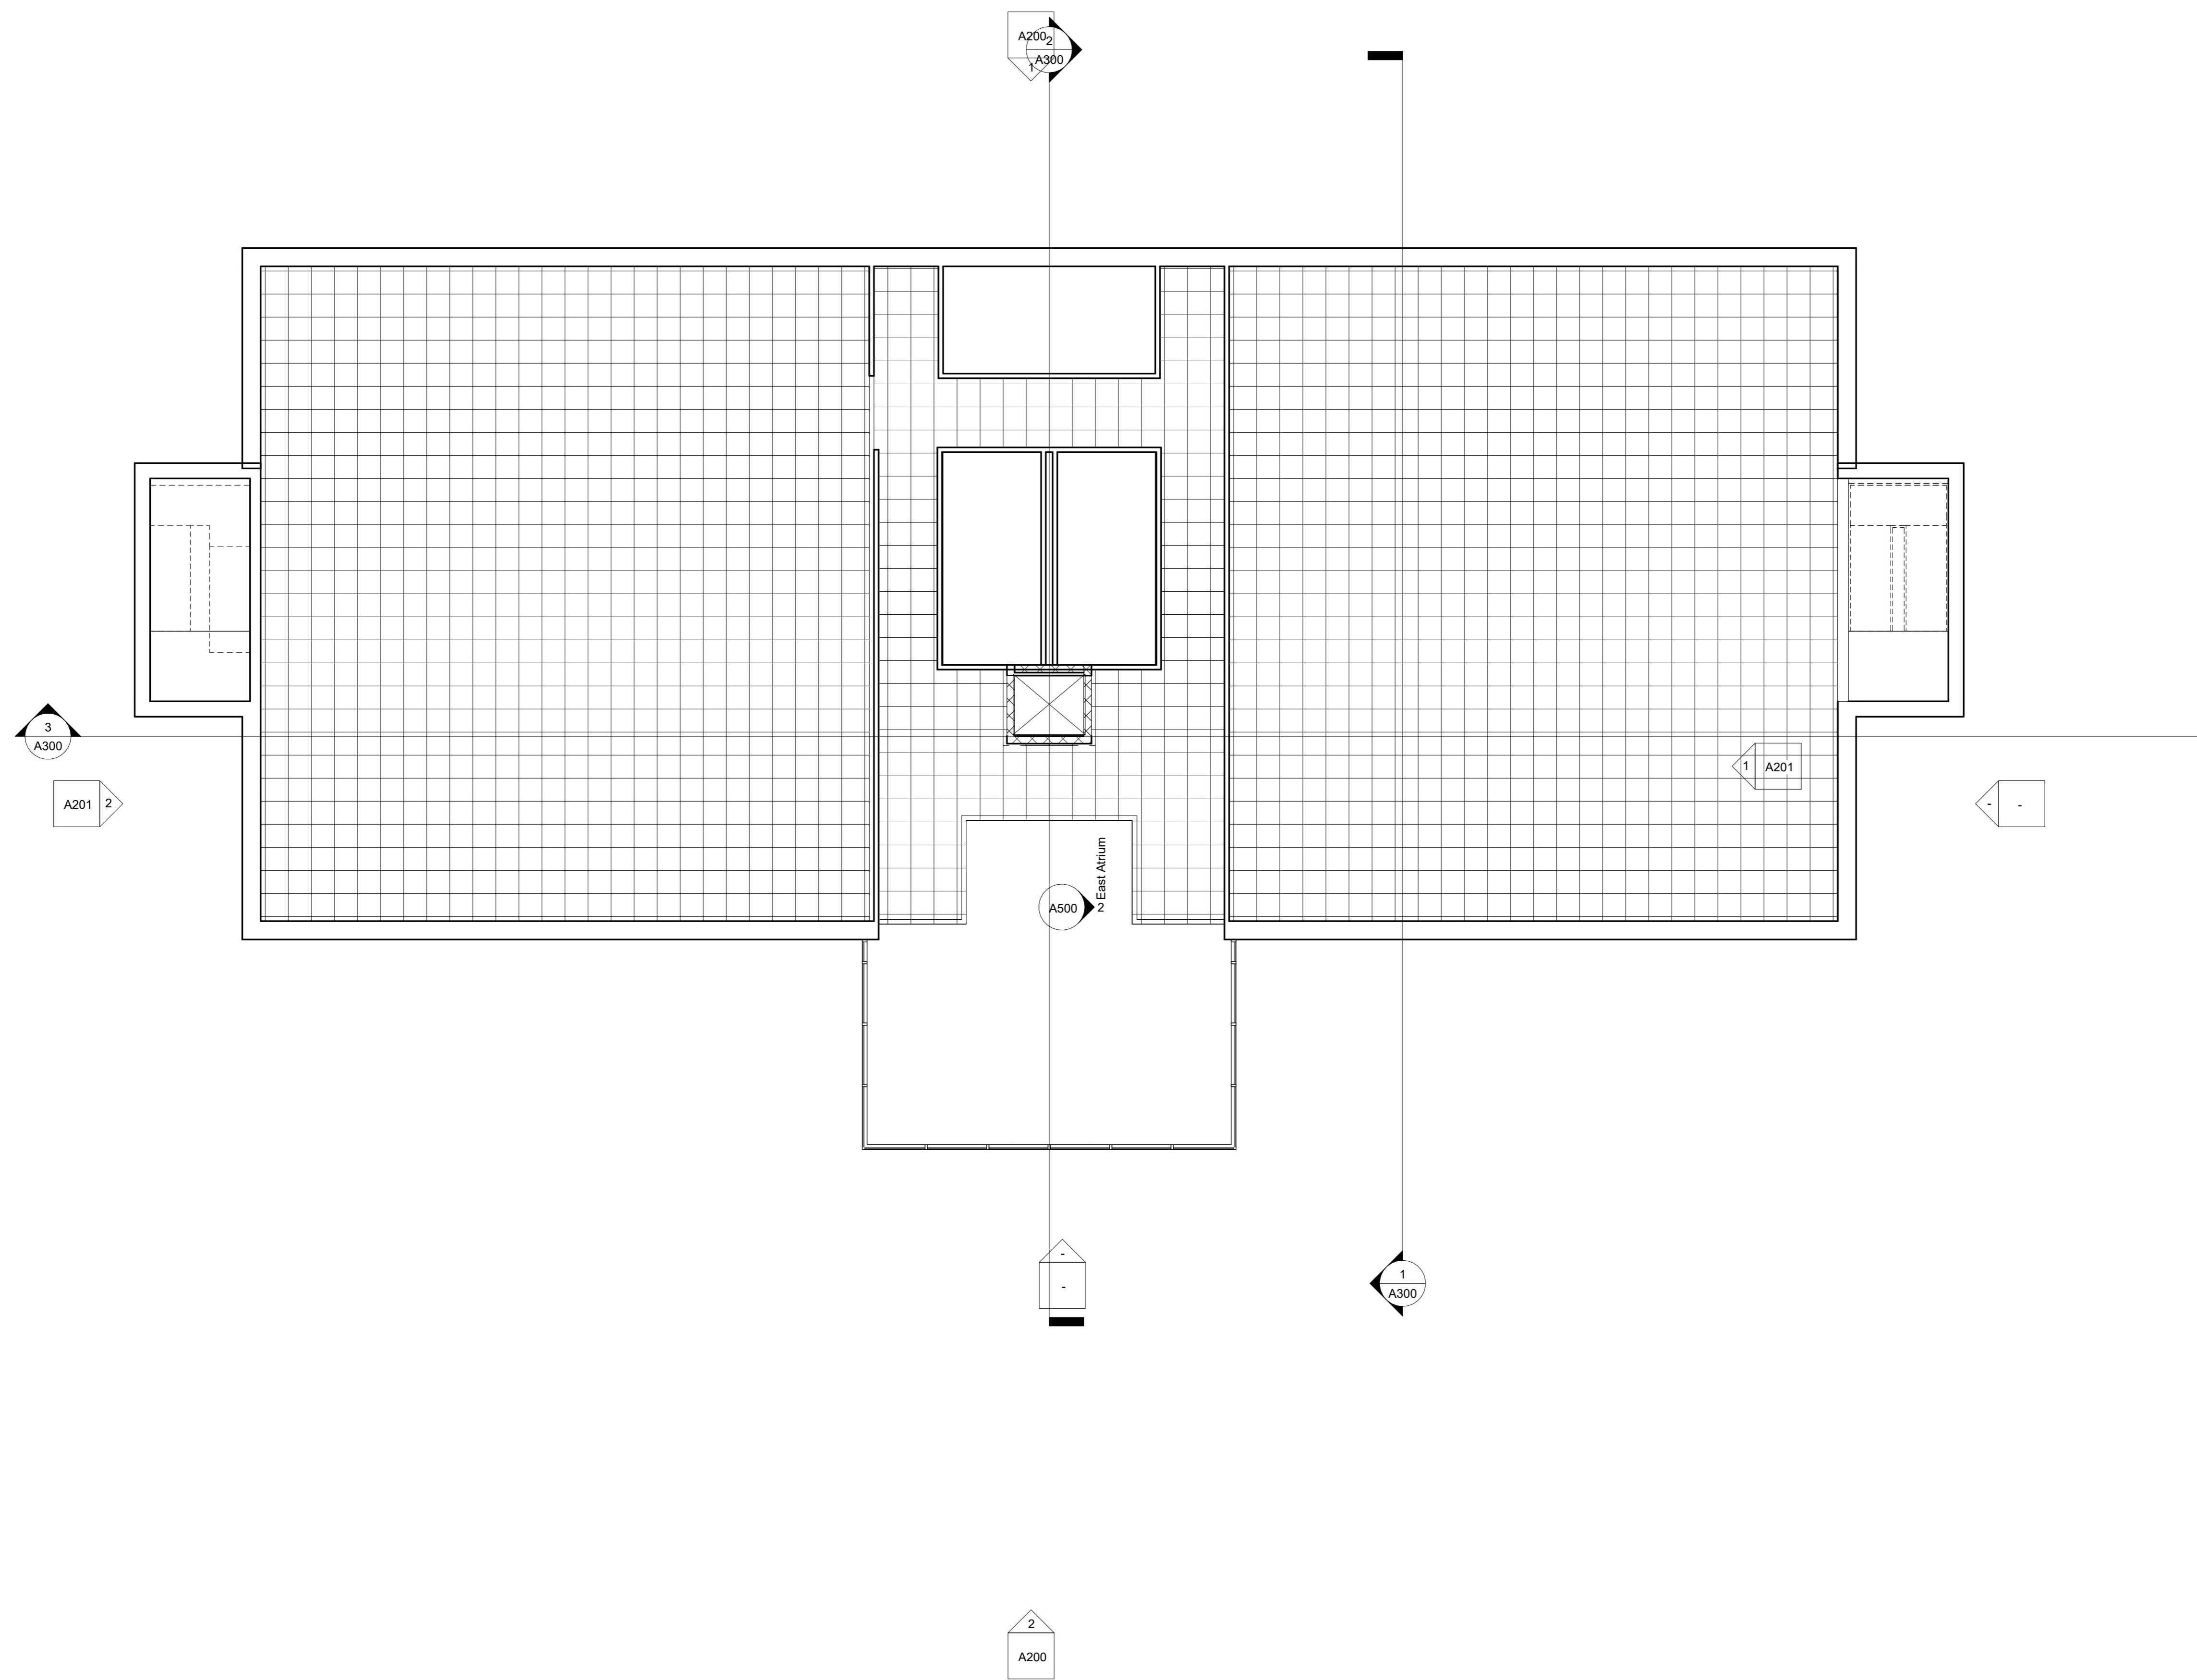

① Level 2
 1/8" = 1'-0"

No.	Description	Date

VIDALES


OFFICE BUILDING

**LEVEL 2
REFLECTED
CEILING**

Project Number	2024-0043
Date	May 01, 2024
Drawn By	Author
Checked By	Checker

A112

Scale	1/8" = 1'-0"
-------	--------------

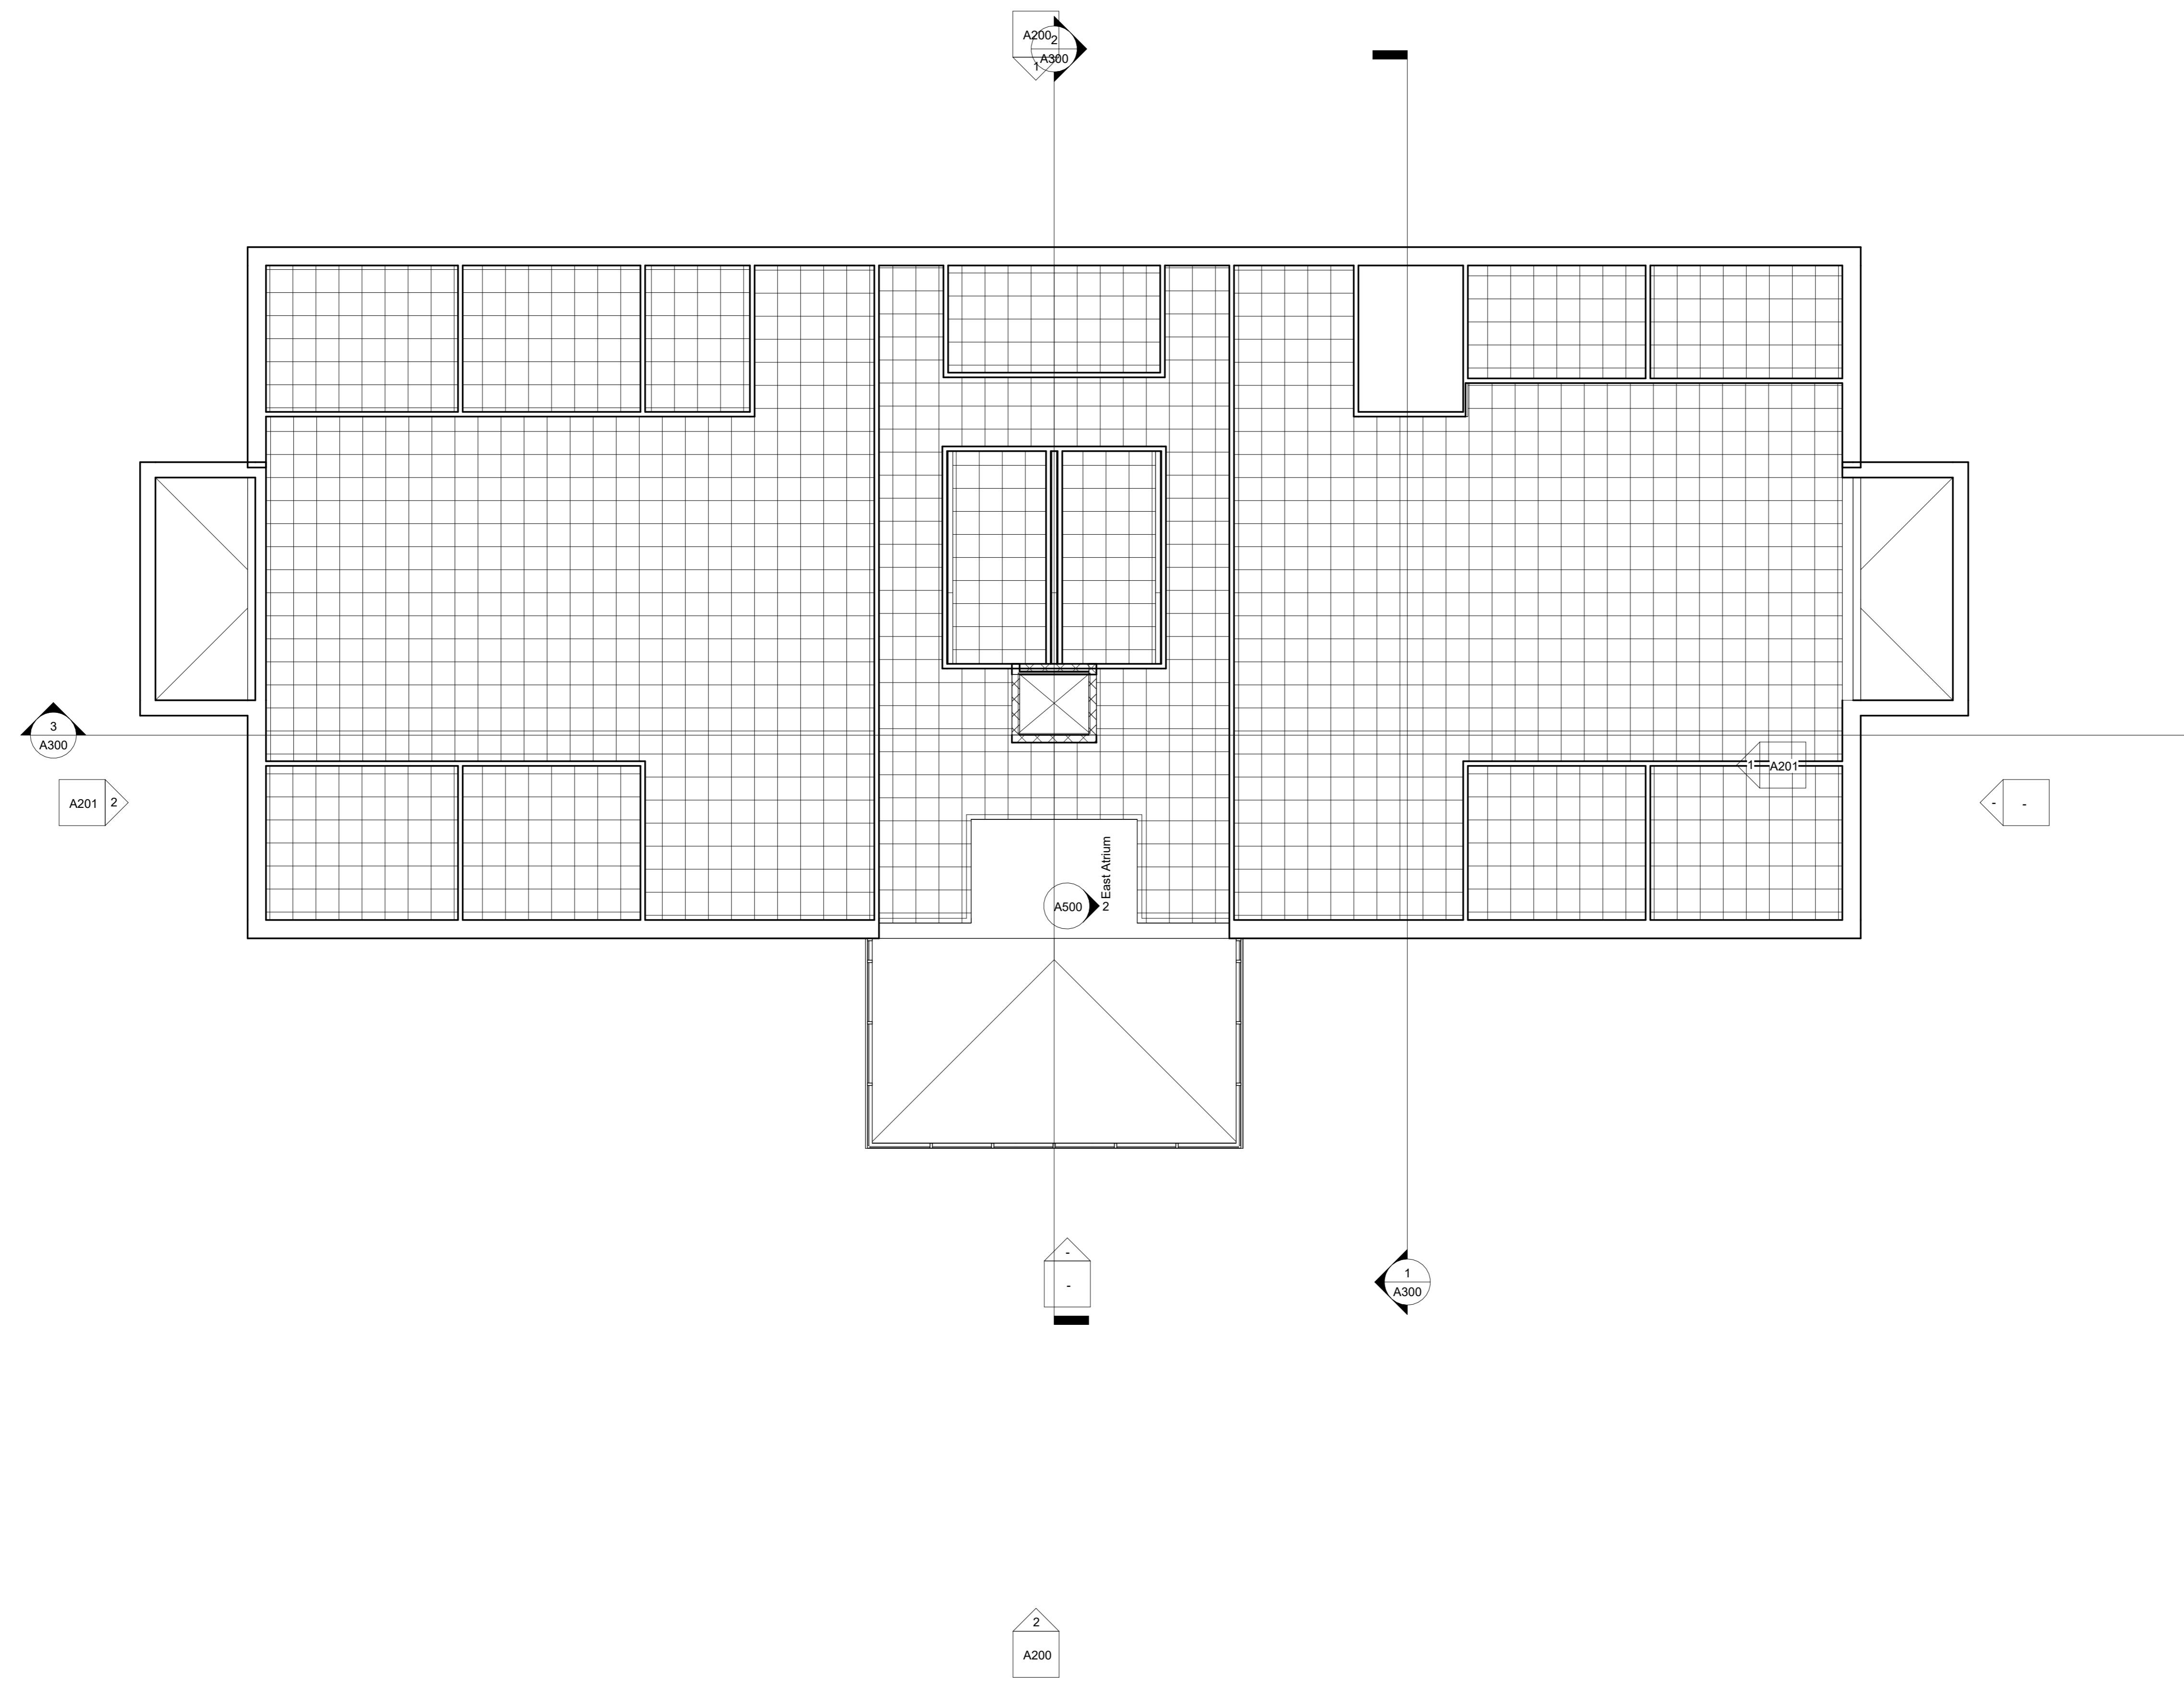

① Level 3
 1/8" = 1'-0"

No.	Description	Date

VIDALES
OFFICE BUILDING
LEVEL 3
REFLECTED
CEILING

Project Number 2024-0043
 Date May 01, 2024
 Drawn By Author
 Checked By Checker

A113

Scale 1/8" = 1'-0"



Door Schedule

Mark	Width	Height	Frame Material	Frame Type	Fire Rating
	3' - 1 1/2"	7' - 10 3/4"			
	3' - 1 1/2"	7' - 10 3/4"			
001A	3' - 0"	7' - 0"			
001B	3' - 0"	7' - 0"			
001C	3' - 0"	7' - 0"			
002A	3' - 0"	7' - 0"			
002B	3' - 0"	7' - 0"			
002C	3' - 0"	7' - 0"			
017	3' - 0"	7' - 0"			
018	3' - 0"	7' - 0"			
100B	3' - 0"	7' - 0"			
100C	3' - 0"	7' - 0"			
101	5' - 8"	6' - 8"			
102A	3' - 0"	7' - 0"			
102B	2' - 6"	6' - 8"			
103	2' - 6"	6' - 8"			
104	5' - 8"	6' - 8"			
105	2' - 6"	6' - 8"			
106	2' - 6"	6' - 8"			
107A	3' - 0"	7' - 0"			
107B	5' - 8"	6' - 8"			
108	2' - 6"	6' - 8"			
109	2' - 6"	6' - 8"			
110	2' - 6"	6' - 8"			
111	2' - 6"	6' - 8"			
201	5' - 8"	6' - 8"			
202	2' - 6"	6' - 8"			
203	2' - 6"	6' - 8"			
204	5' - 8"	6' - 8"			
205A	2' - 6"	6' - 8"			
205B	5' - 8"	6' - 8"			
208	2' - 6"	6' - 8"			
209	2' - 6"	6' - 8"			
210	2' - 6"	6' - 8"			
301	3' - 0"	7' - 0"			
302	3' - 0"	7' - 0"			
303	5' - 8"	6' - 8"			
303-2	2' - 6"	6' - 8"			
304	3' - 0"	7' - 0"			
305	3' - 0"	7' - 0"			
306	3' - 0"	7' - 0"			
307	2' - 6"	6' - 8"			
307-2	5' - 8"	6' - 8"			
308	3' - 0"	7' - 0"			
309	3' - 0"	7' - 0"			
310	3' - 0"	7' - 0"			
311	3' - 0"	7' - 0"			
312	3' - 0"	7' - 0"			
313	2' - 6"	6' - 8"			
314	2' - 6"	6' - 8"			
315	2' - 6"	6' - 8"			

Room Schedule

Number	Name	Base Finish	Floor Finish	Wall Finish	Ceiling Finish	Area
#1	STAIRS					168 SF
#1	STAIRS					168 SF
#1	STAIRS					168 SF
#2	STAIRS					168 SF
#2	STAIRS					168 SF
#2	STAIRS					168 SF
100	ATRIUM					1790 SF
101	OFFICE					1977 SF
102	OFFICE					451 SF
103	OFFICE					204 SF
104	RECEPTION & WAITING					299 SF
105	OFFICE					422 SF
106	OFFICE					236 SF
107	OPEN OFFICE					2125 SF
108	MEN'S	COVED CT	CT	CT	GYP. BD.	159 SF
109	WOMEN'S	COVED CT	CT	CT	GYP. BD.	159 SF
110	MECH / ELEC RM					171 SF
111	OFFICE					159 SF
200	ATRIUM					1751 SF
201	OFFICE					1977 SF
202	OFFICE					456 SF
203	OFFICE					209 SF
204	OFFICE					306 SF
205	OPEN OFFICE					3000 SF
208	WOMEN'S	COVED CT	CT	CT	GYP. BD.	159 SF
209	MEN'S	COVED CT	CT	CT	GYP. BD.	159 SF
210	MECH / ELEC RM					171 SF
300	ATRIUM					995 SF
301	OFFICE	WOOD	CARPET 1	VWC 1	ACT 1	223 SF
302	OFFICE	WOOD	CARPET 1	VWC 1	ACT 1	206 SF
303	OPEN OFFICE					1990 SF
304	OFFICE	WOOD	CARPET 1	VWC 1	ACT 1	212 SF
305	OFFICE	WOOD	CARPET 1	VWC 1	ACT 1	196 SF
306	OFFICE	WOOD	CARPET 1	VWC 1	ACT 1	116 SF
307	OPEN OFFICE					2084 SF
308	OFFICE	WOOD	CARPET 1	VWC 1	ACT 1	116 SF
309	OFFICE	WOOD	CARPET 1	VWC 1	ACT 1	151 SF
310	OFFICE	WOOD	CARPET 1	VWC 1	ACT 1	163 SF
311	OFFICE	WOOD	CARPET 1	VWC 1	ACT 1	223 SF
312	OFFICE	WOOD	CARPET 1	VWC 1	ACT 1	206 SF
313	MEN'S	COVED CT	CT	CT	GYP. BD.	159 SF
314	WOMEN'S	COVED CT	CT	CT	GYP. BD.	159 SF
315	MECH / ELEC RM					171 SF


No.	Description	Date

VIDALES
OFFICE BUILDING
SCHEDULES


Project Number: 2024-0043
Date: May 01, 2024
Drawn By: Author
Checked By: Checker

A800

Scale

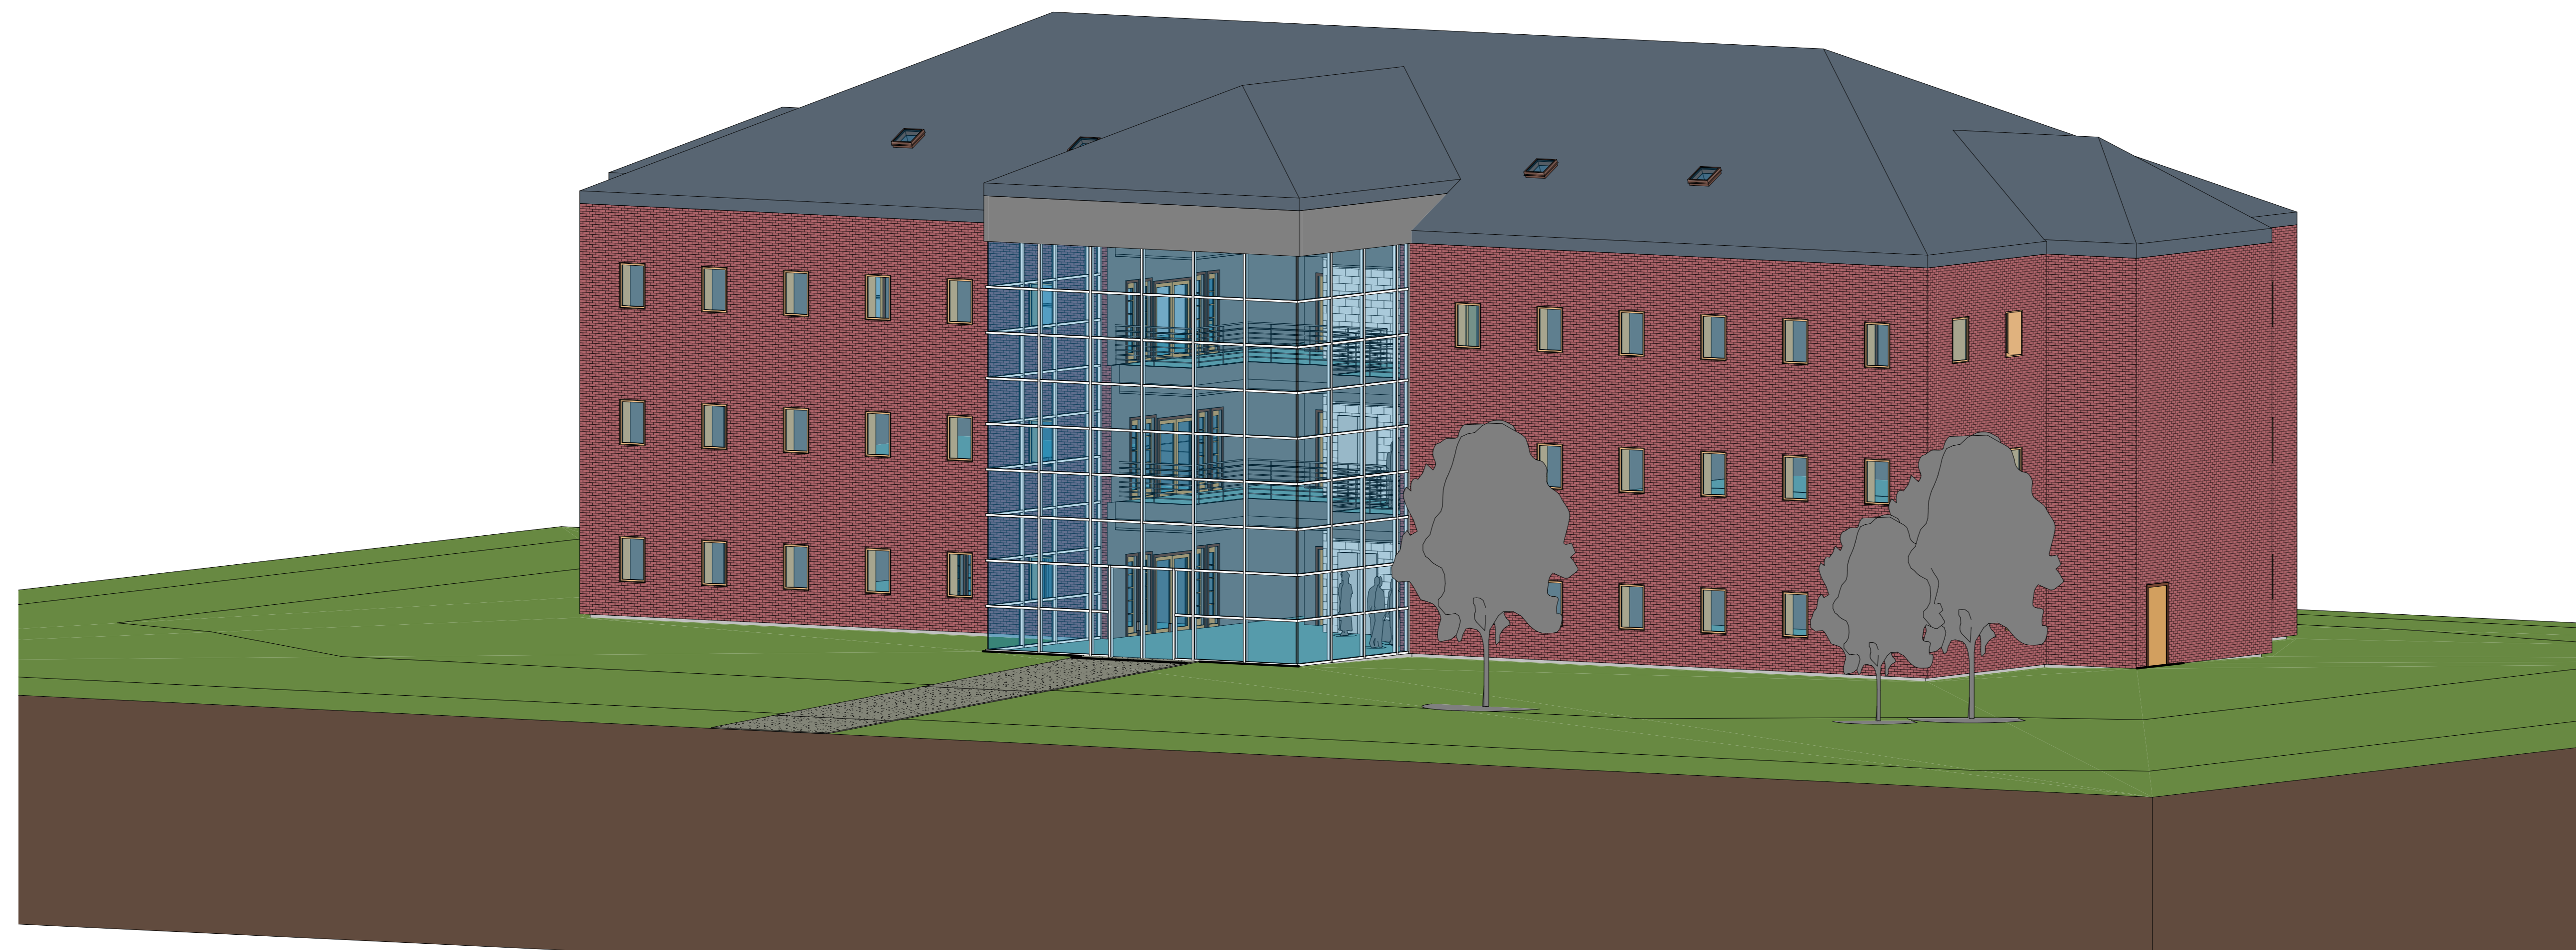

① Curtainwall Option 2

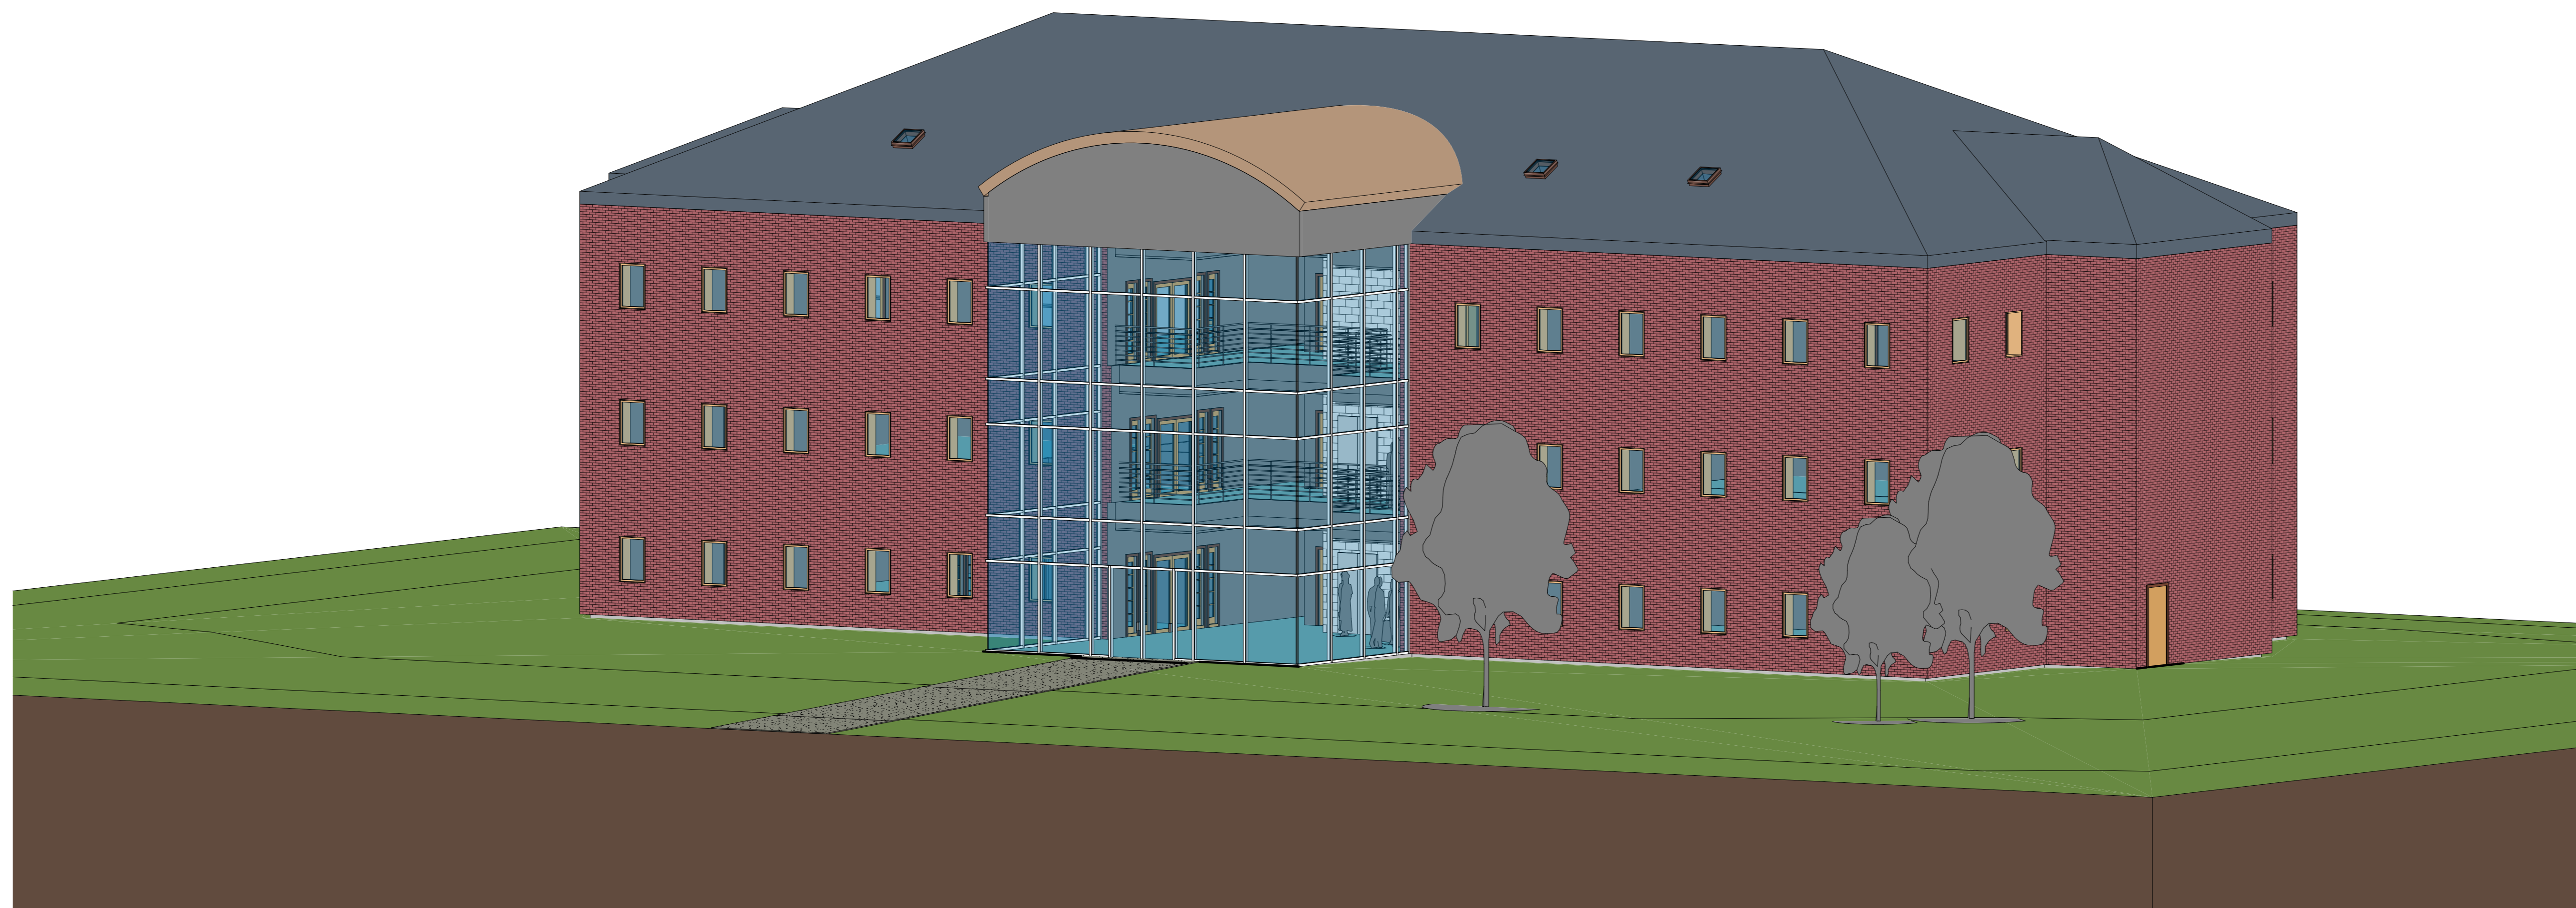

② ATRIUM - OPTION 2

No.	Description	Date

VIDALES
OFFICE BUILDING
ATRIUM DESIGN
OPTIONS

Project Number 2024-0043
Date May 01, 2024
Drawn By T.VIDALES
Checked By C. JOURGENSEN

A900

Scale