


Consultant
Address
Address
Phone

Consultant
Address
Address
Phone


Consultant
Address
Address
Phone

Consultant
Address
Address
Phone

Consultant
Address
Address
Phone

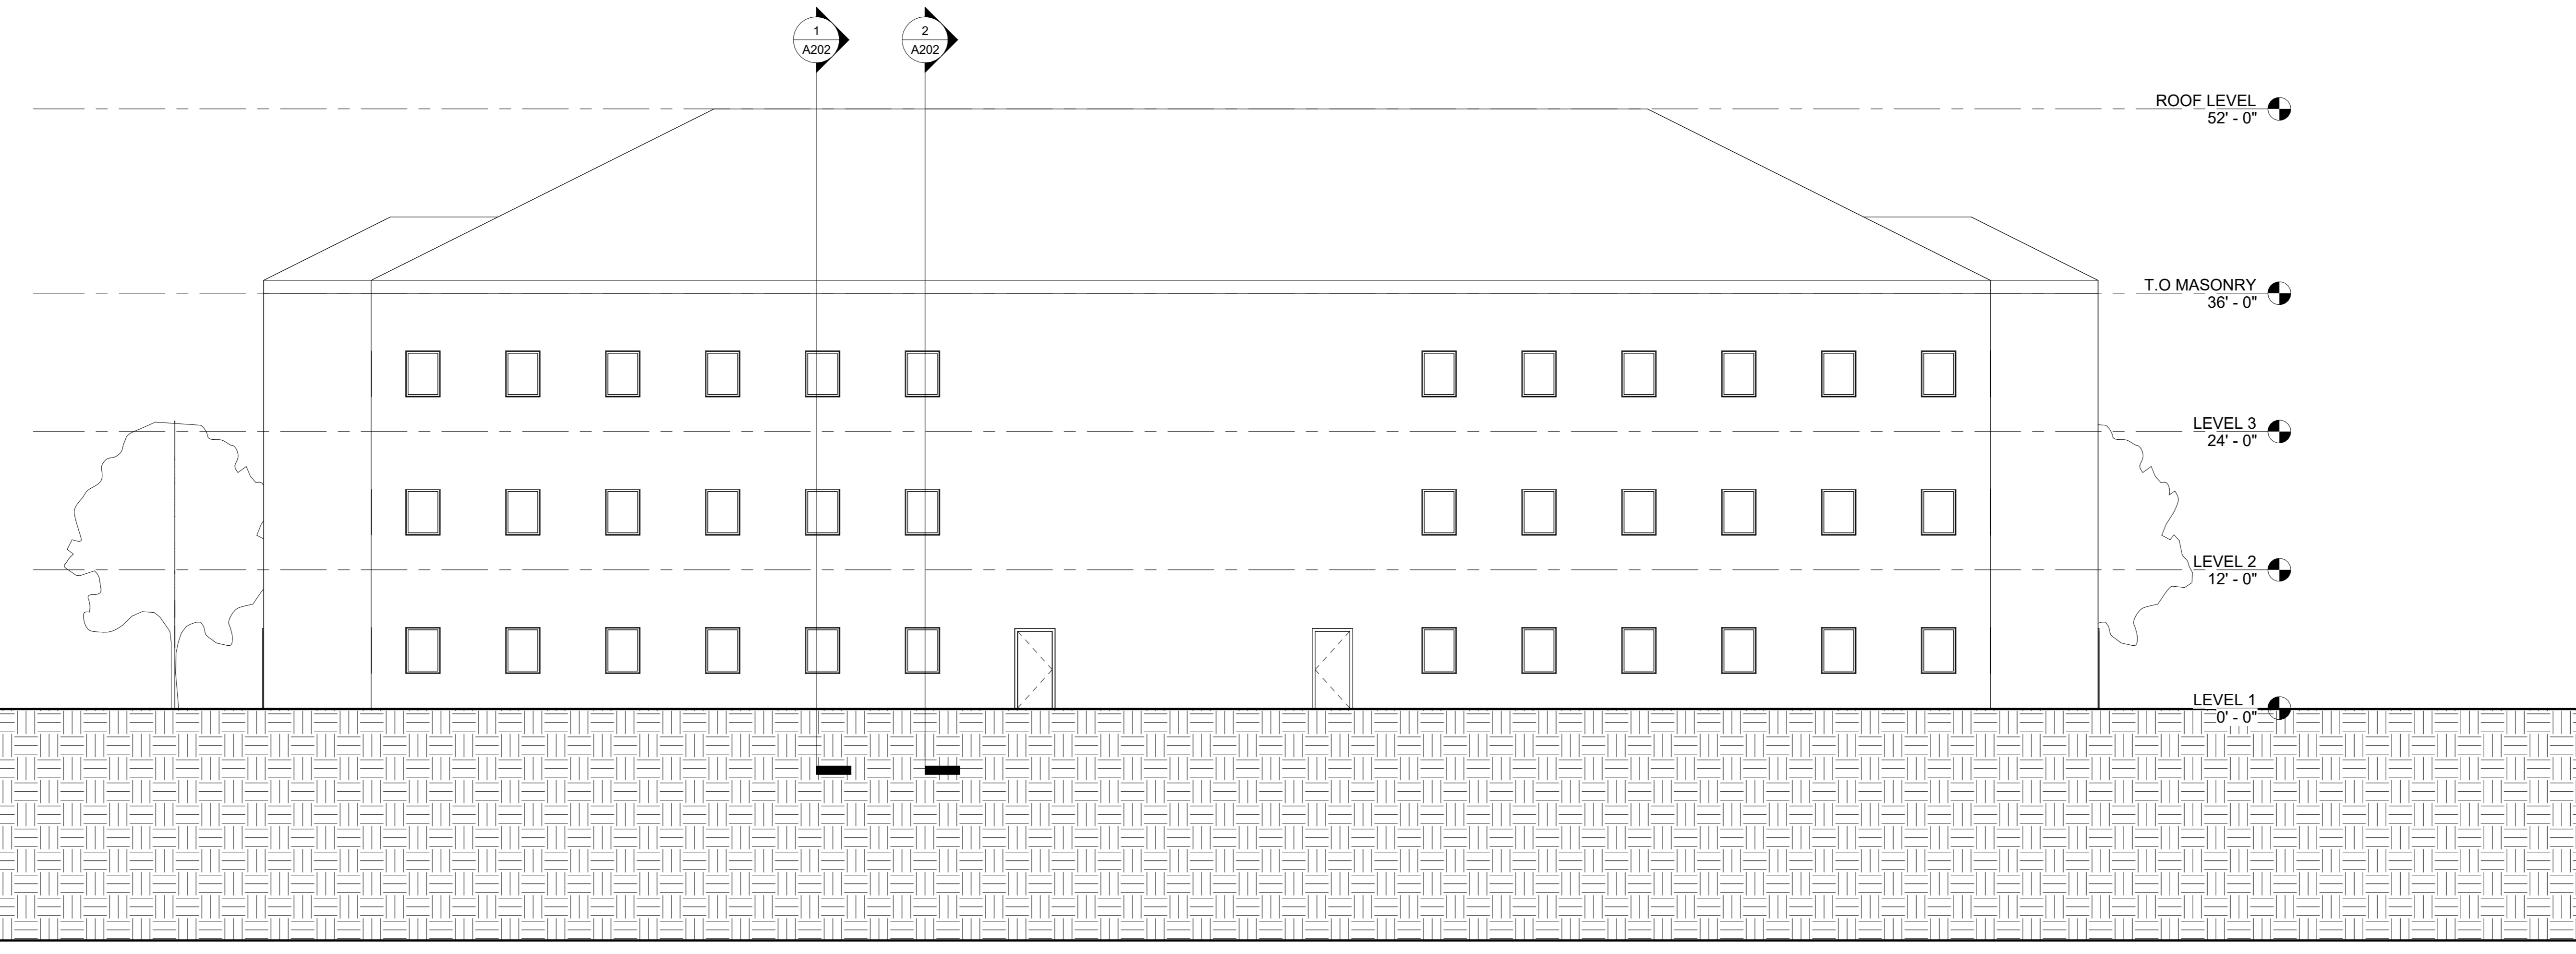

2 North
1/8" = 1'-0"

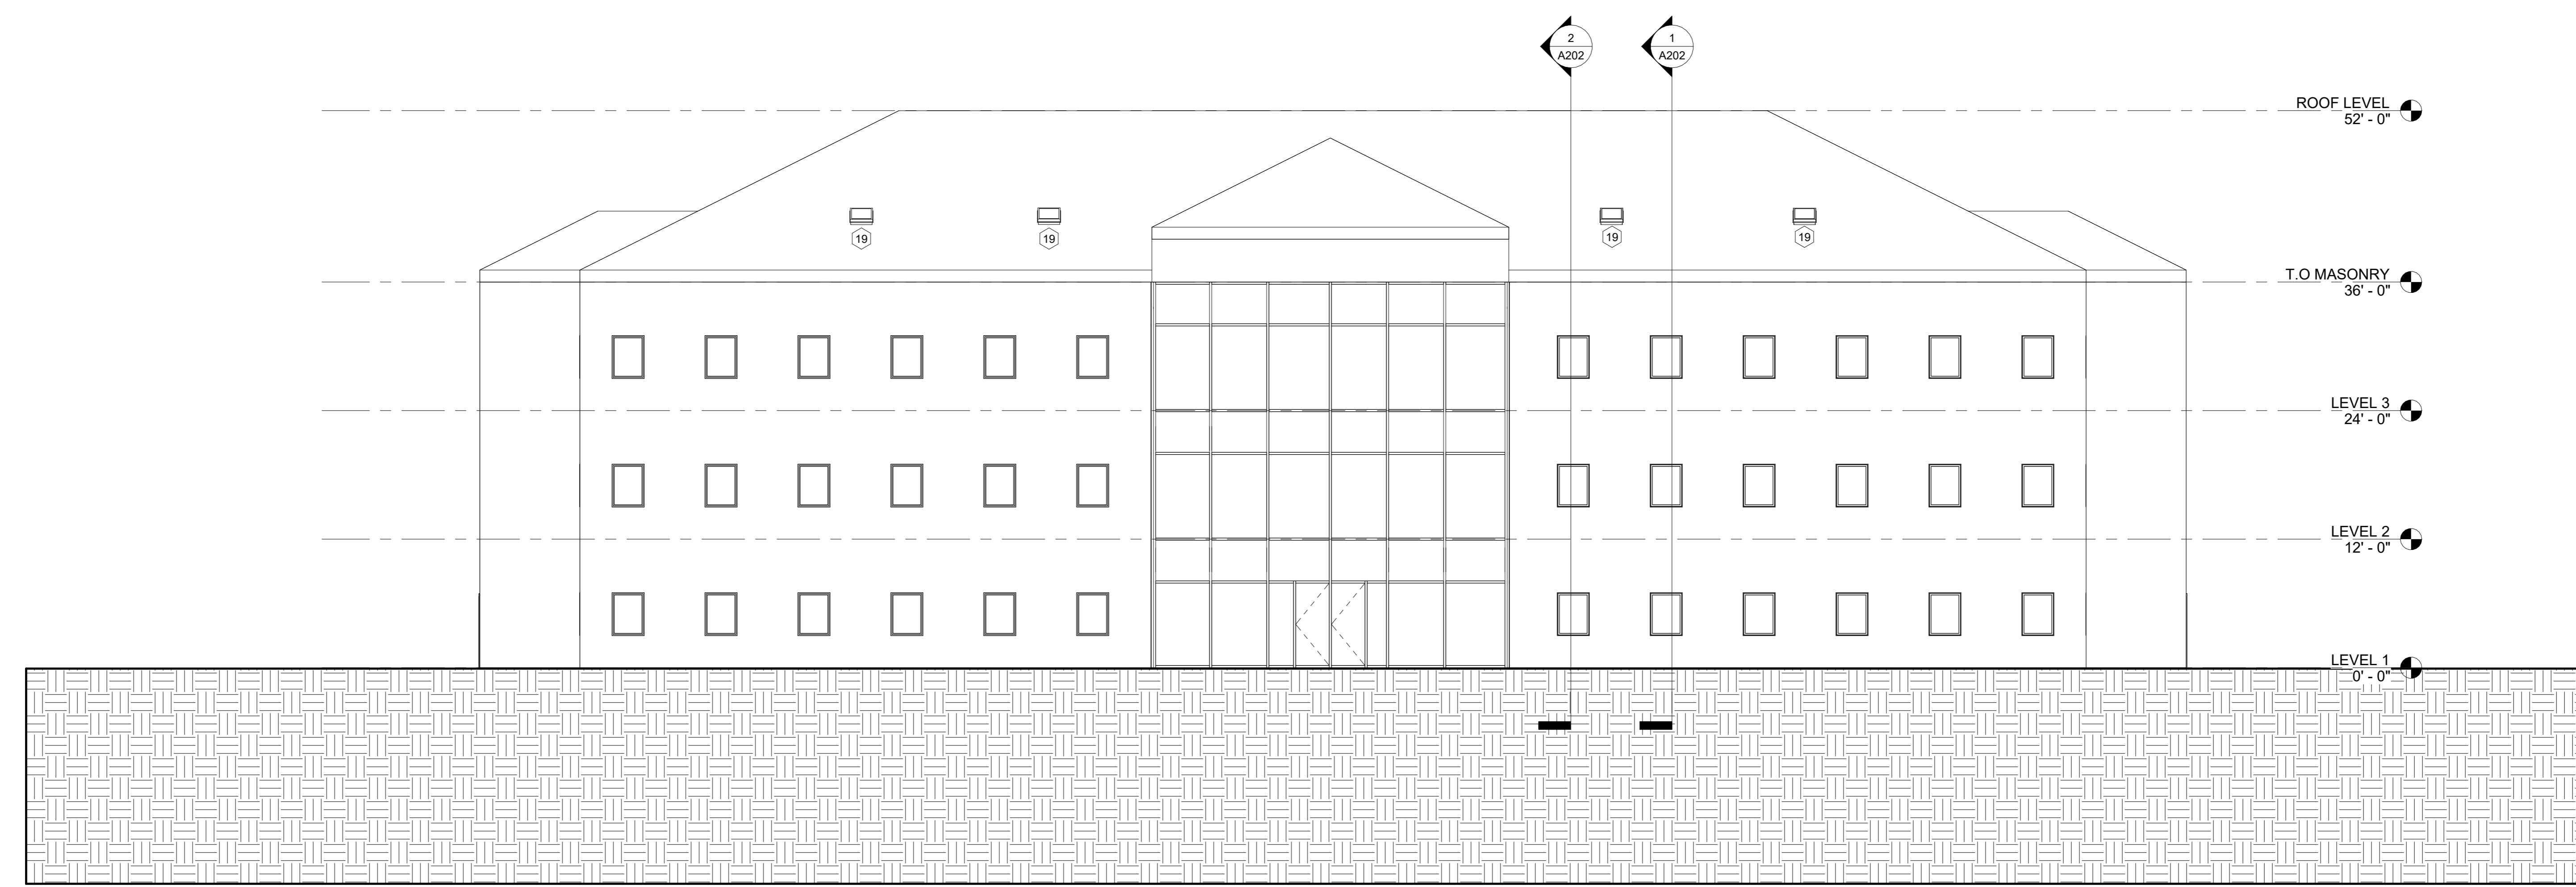

1 South
1/8" = 1'-0"

No.	Description	Date

CABADING
HARBOR VIEW
OFFICES

Exterior Elevations
South & North

Project Number	2024-0043
Date	5-17-2024
Drawn By	NCABADING
Checked By	BCHECKER

A200

Scale	1/8" = 1'-0"
-------	--------------

Consultant
 Address
 Address
 Phone

Consultant
 Address
 Address
 Phone

Consultant
 Address
 Address
 Phone

Consultant
 Address
 Address
 Phone

Consultant
 Address
 Address
 Phone


No.	Description	Date

**CABADING
 HARBOR VIEW
 OFFICES**
 Building Sections


Project Number	2024-0043
Date	5-17-2024
Drawn By	NCABADING
Checked By	BCHECKER

A202


Scale 1/8" = 1'-0"

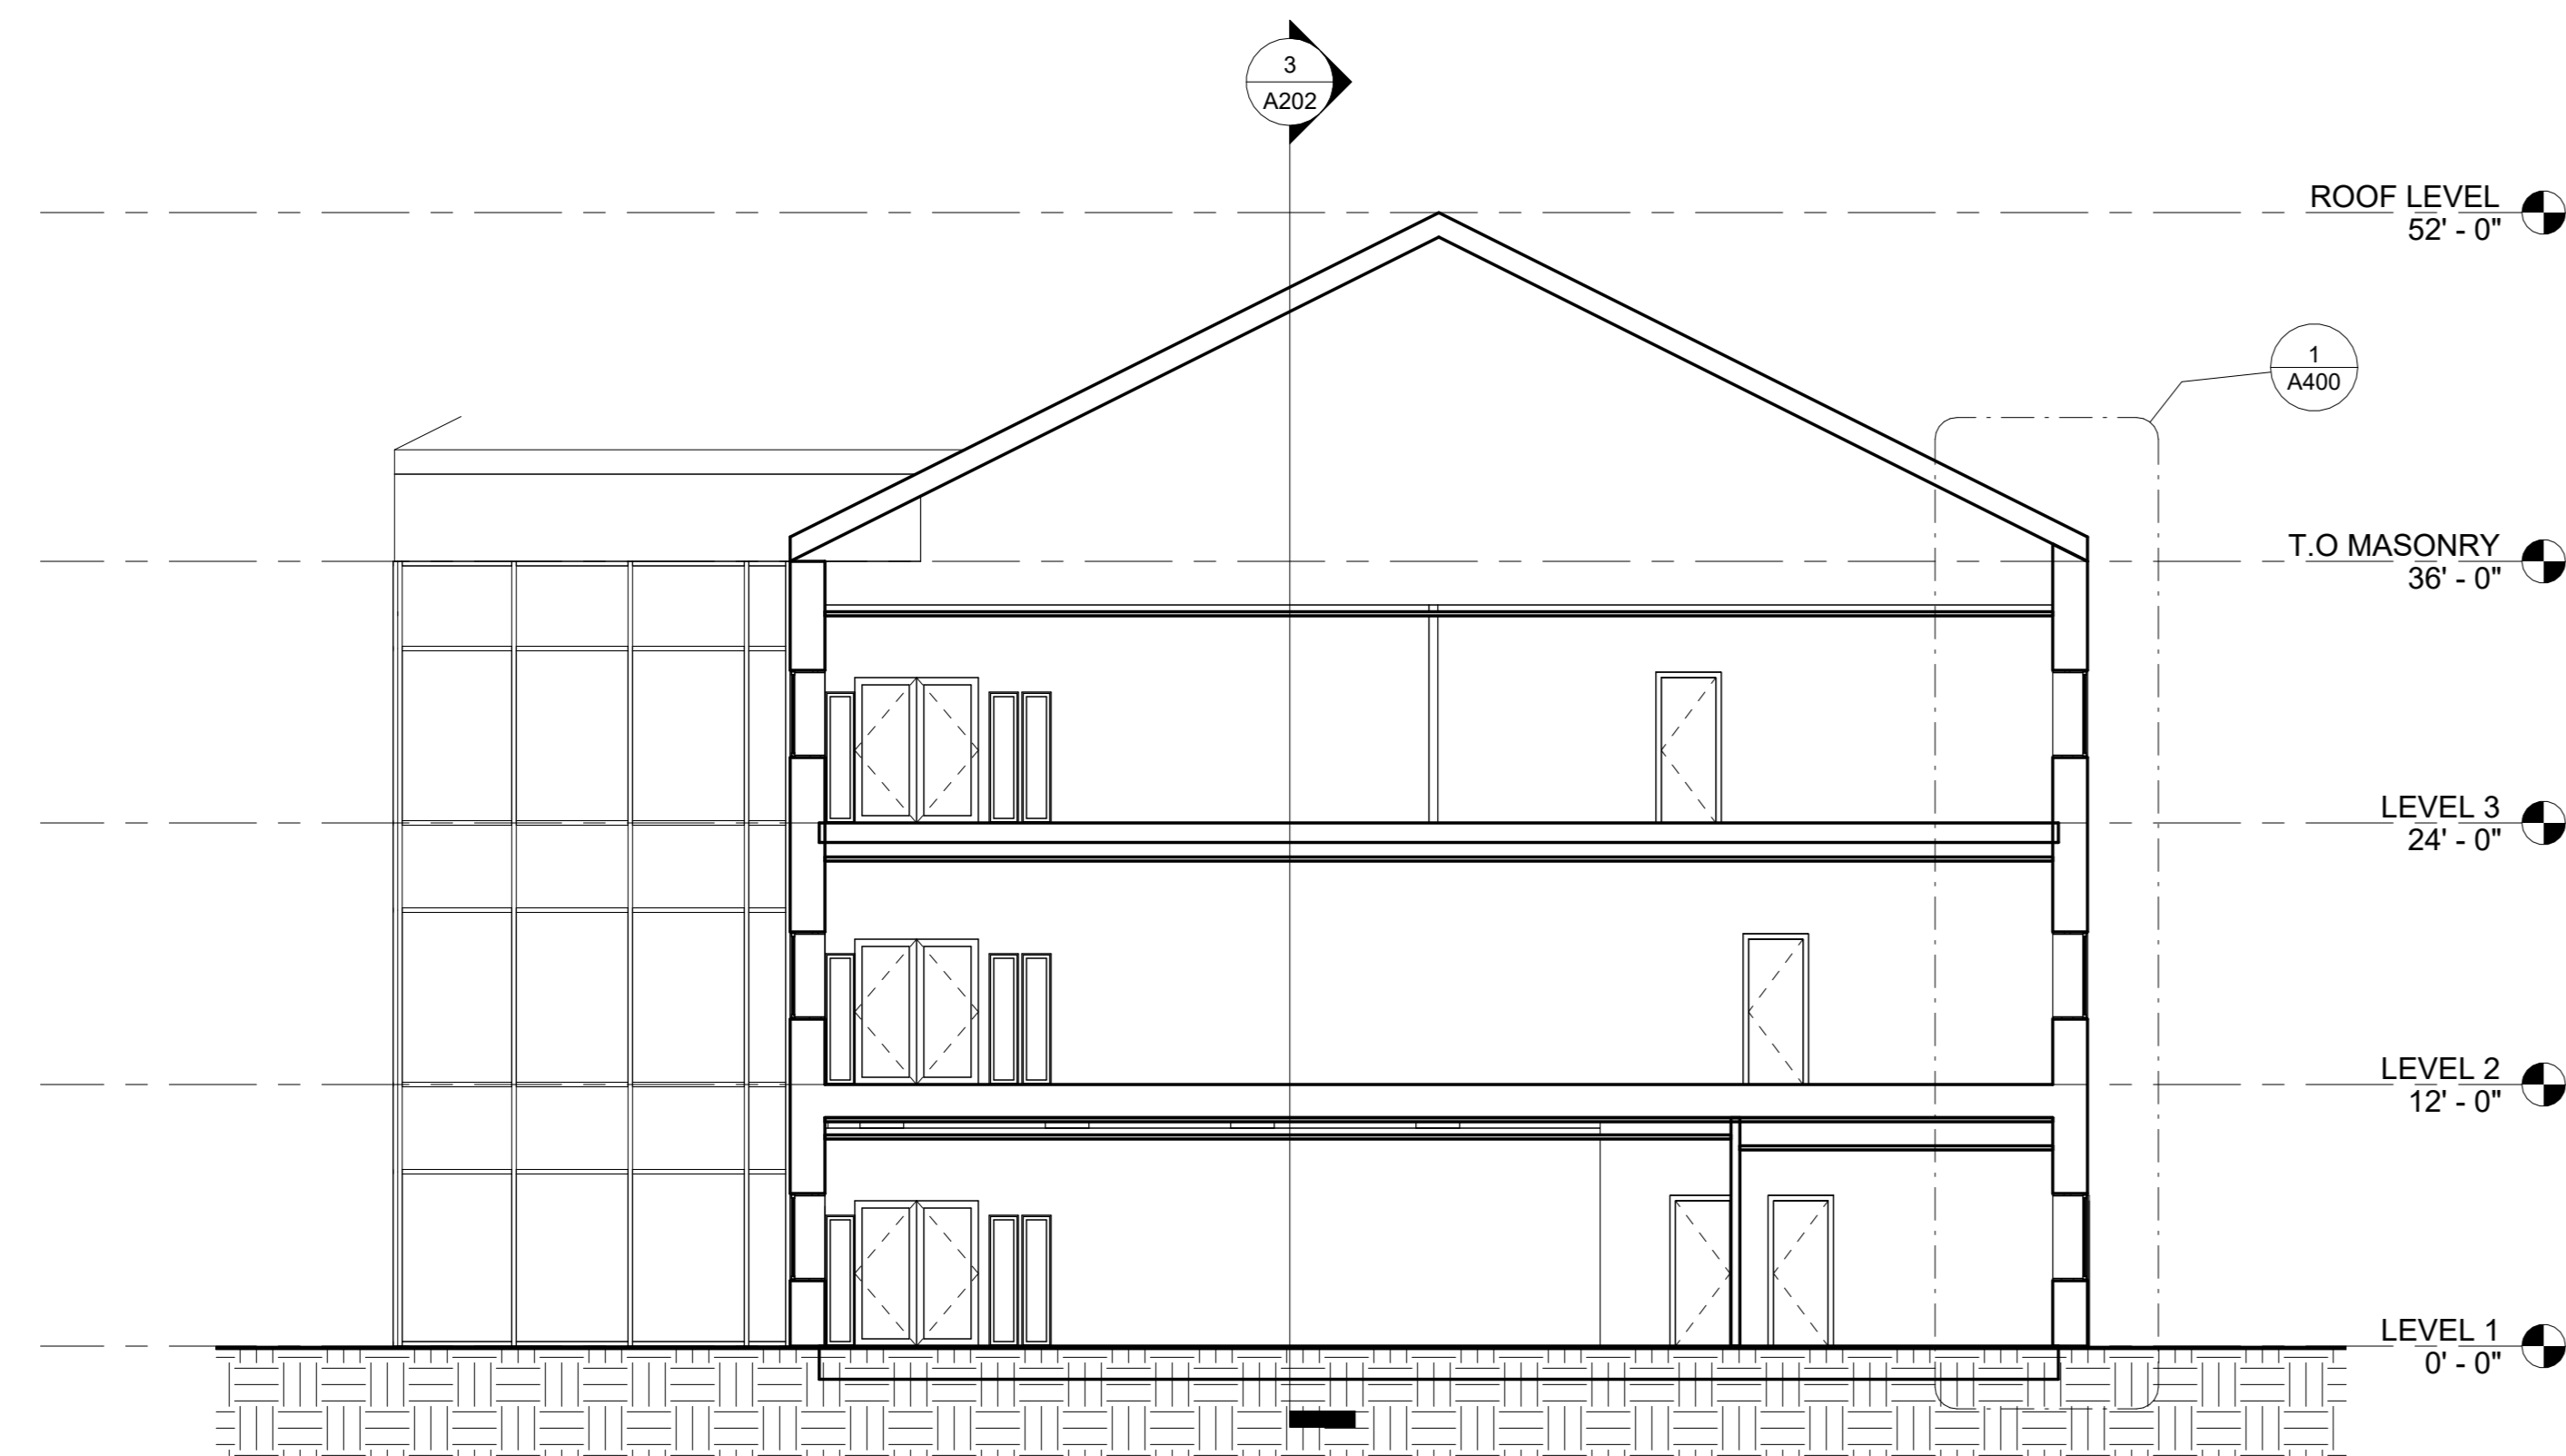


② Cross Section 1
 1/8" = 1'-0"

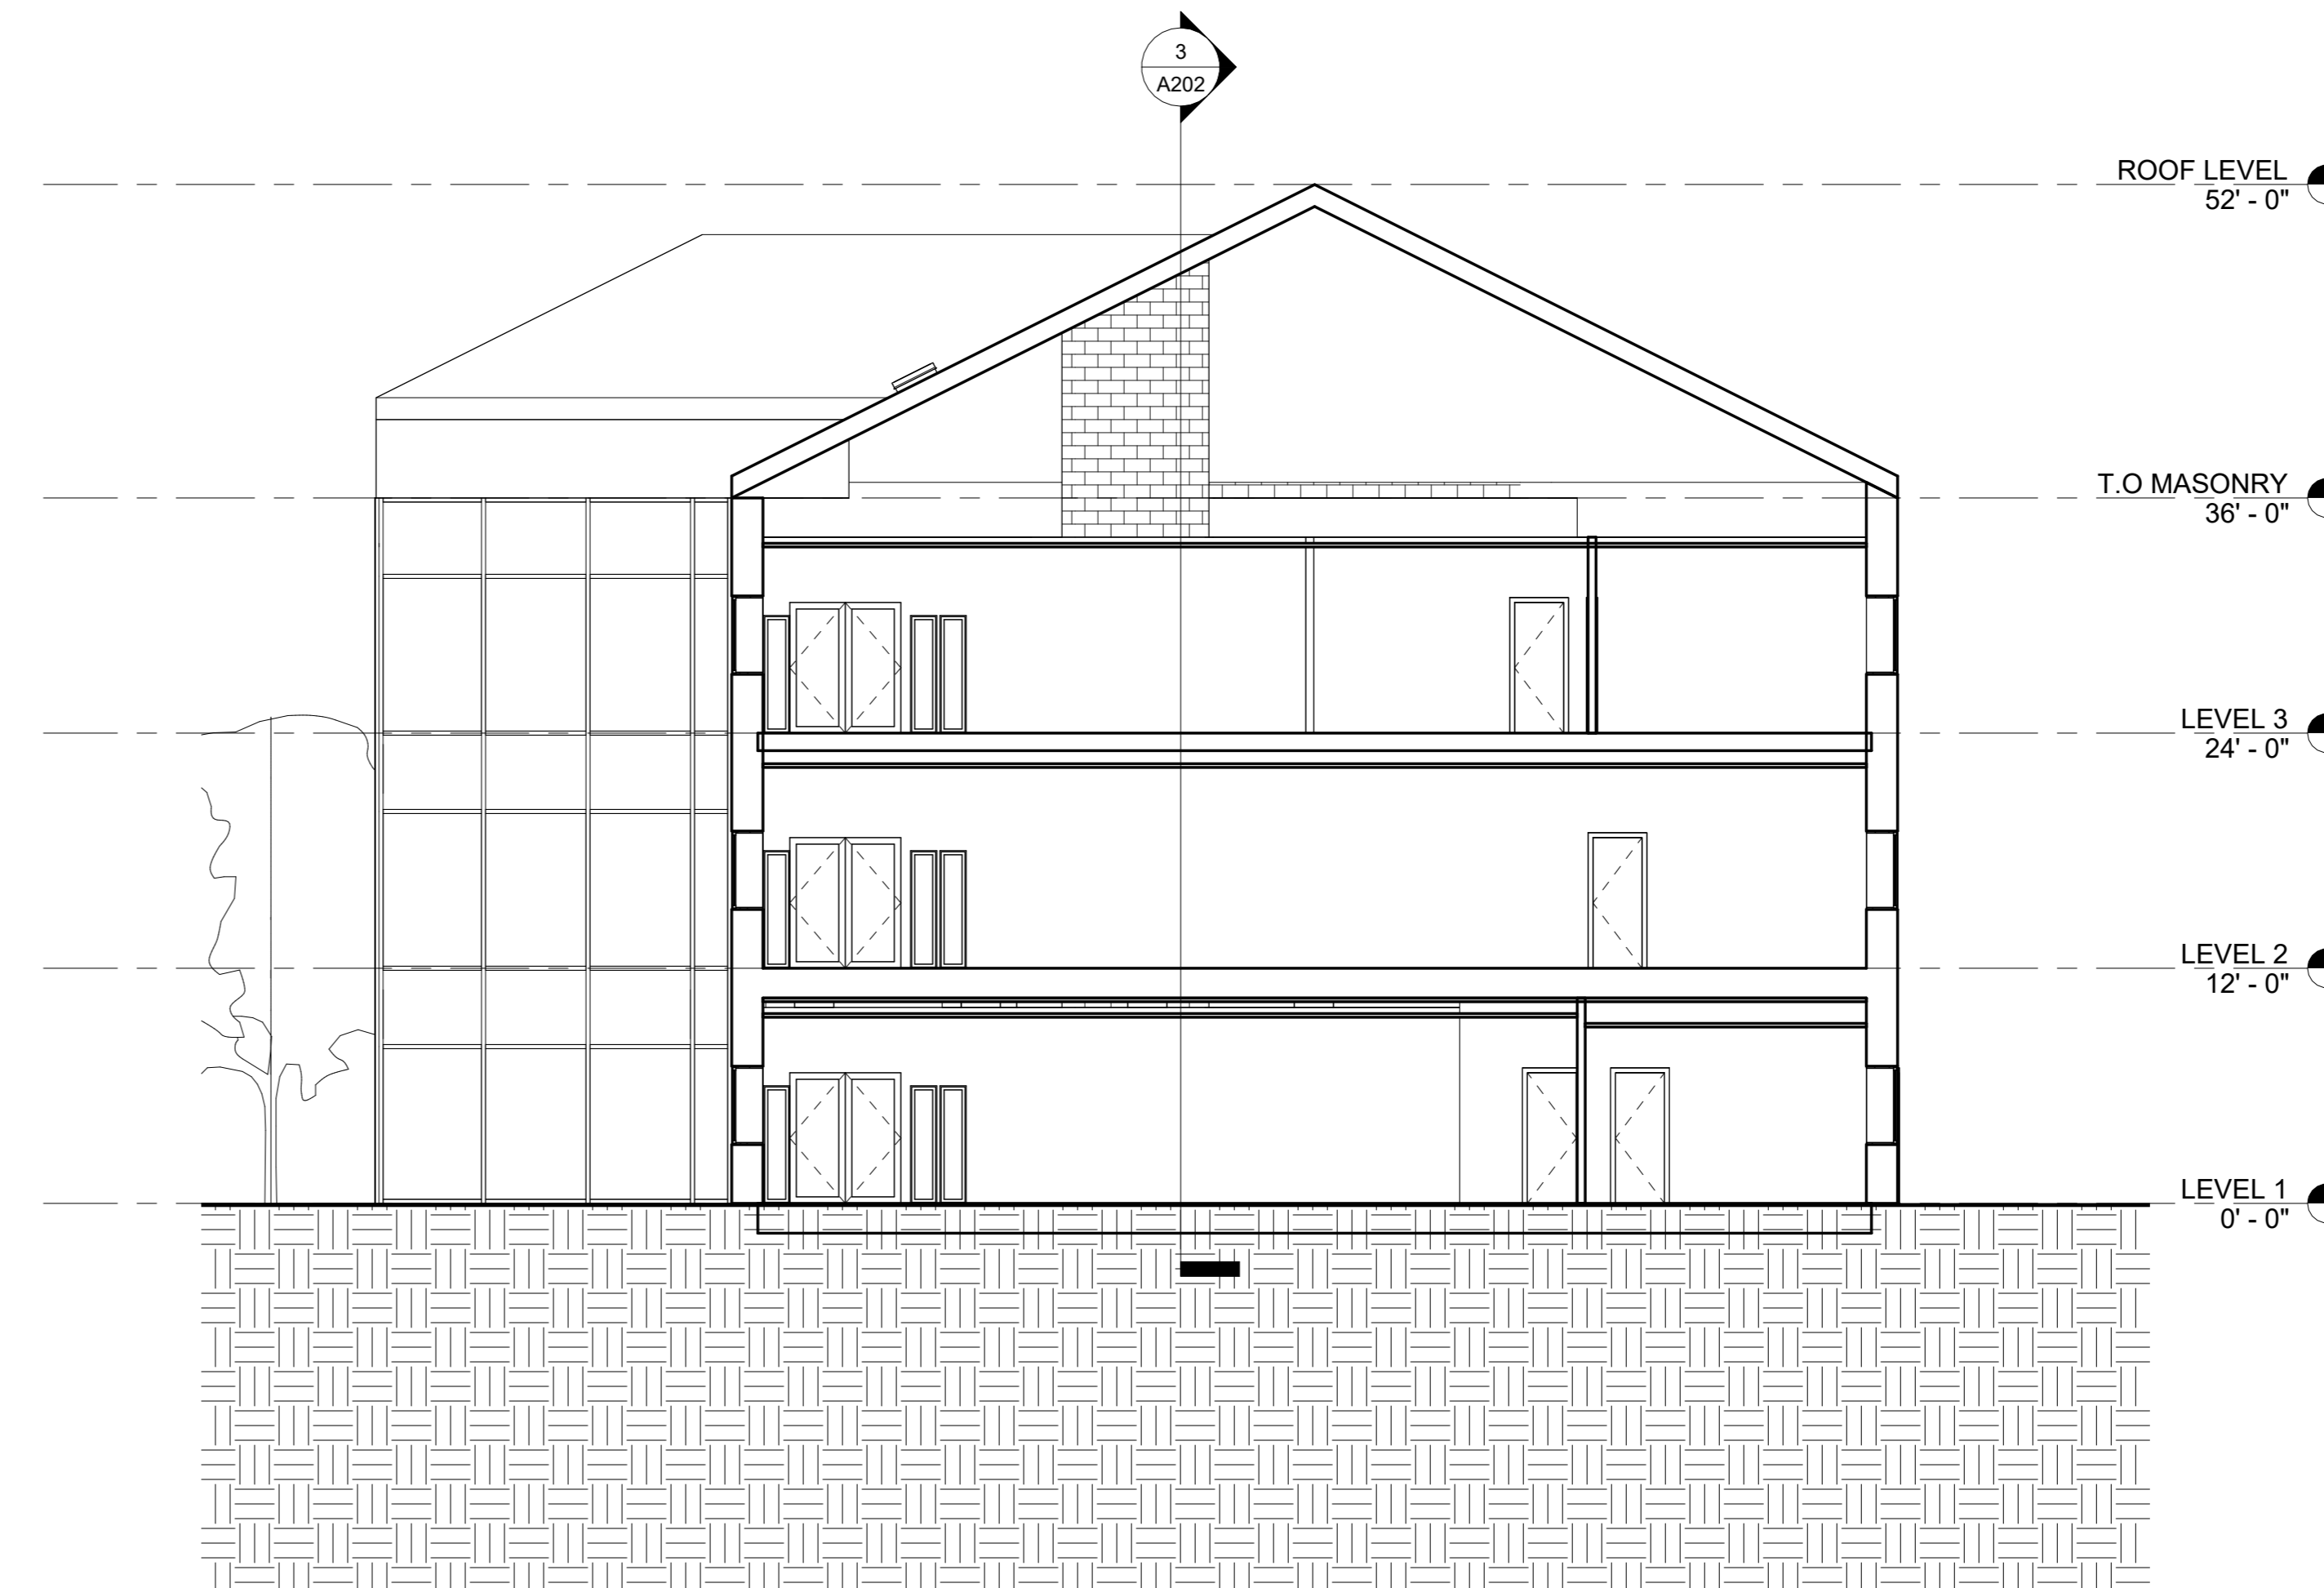

① Section 1
 1/8" = 1'-0"

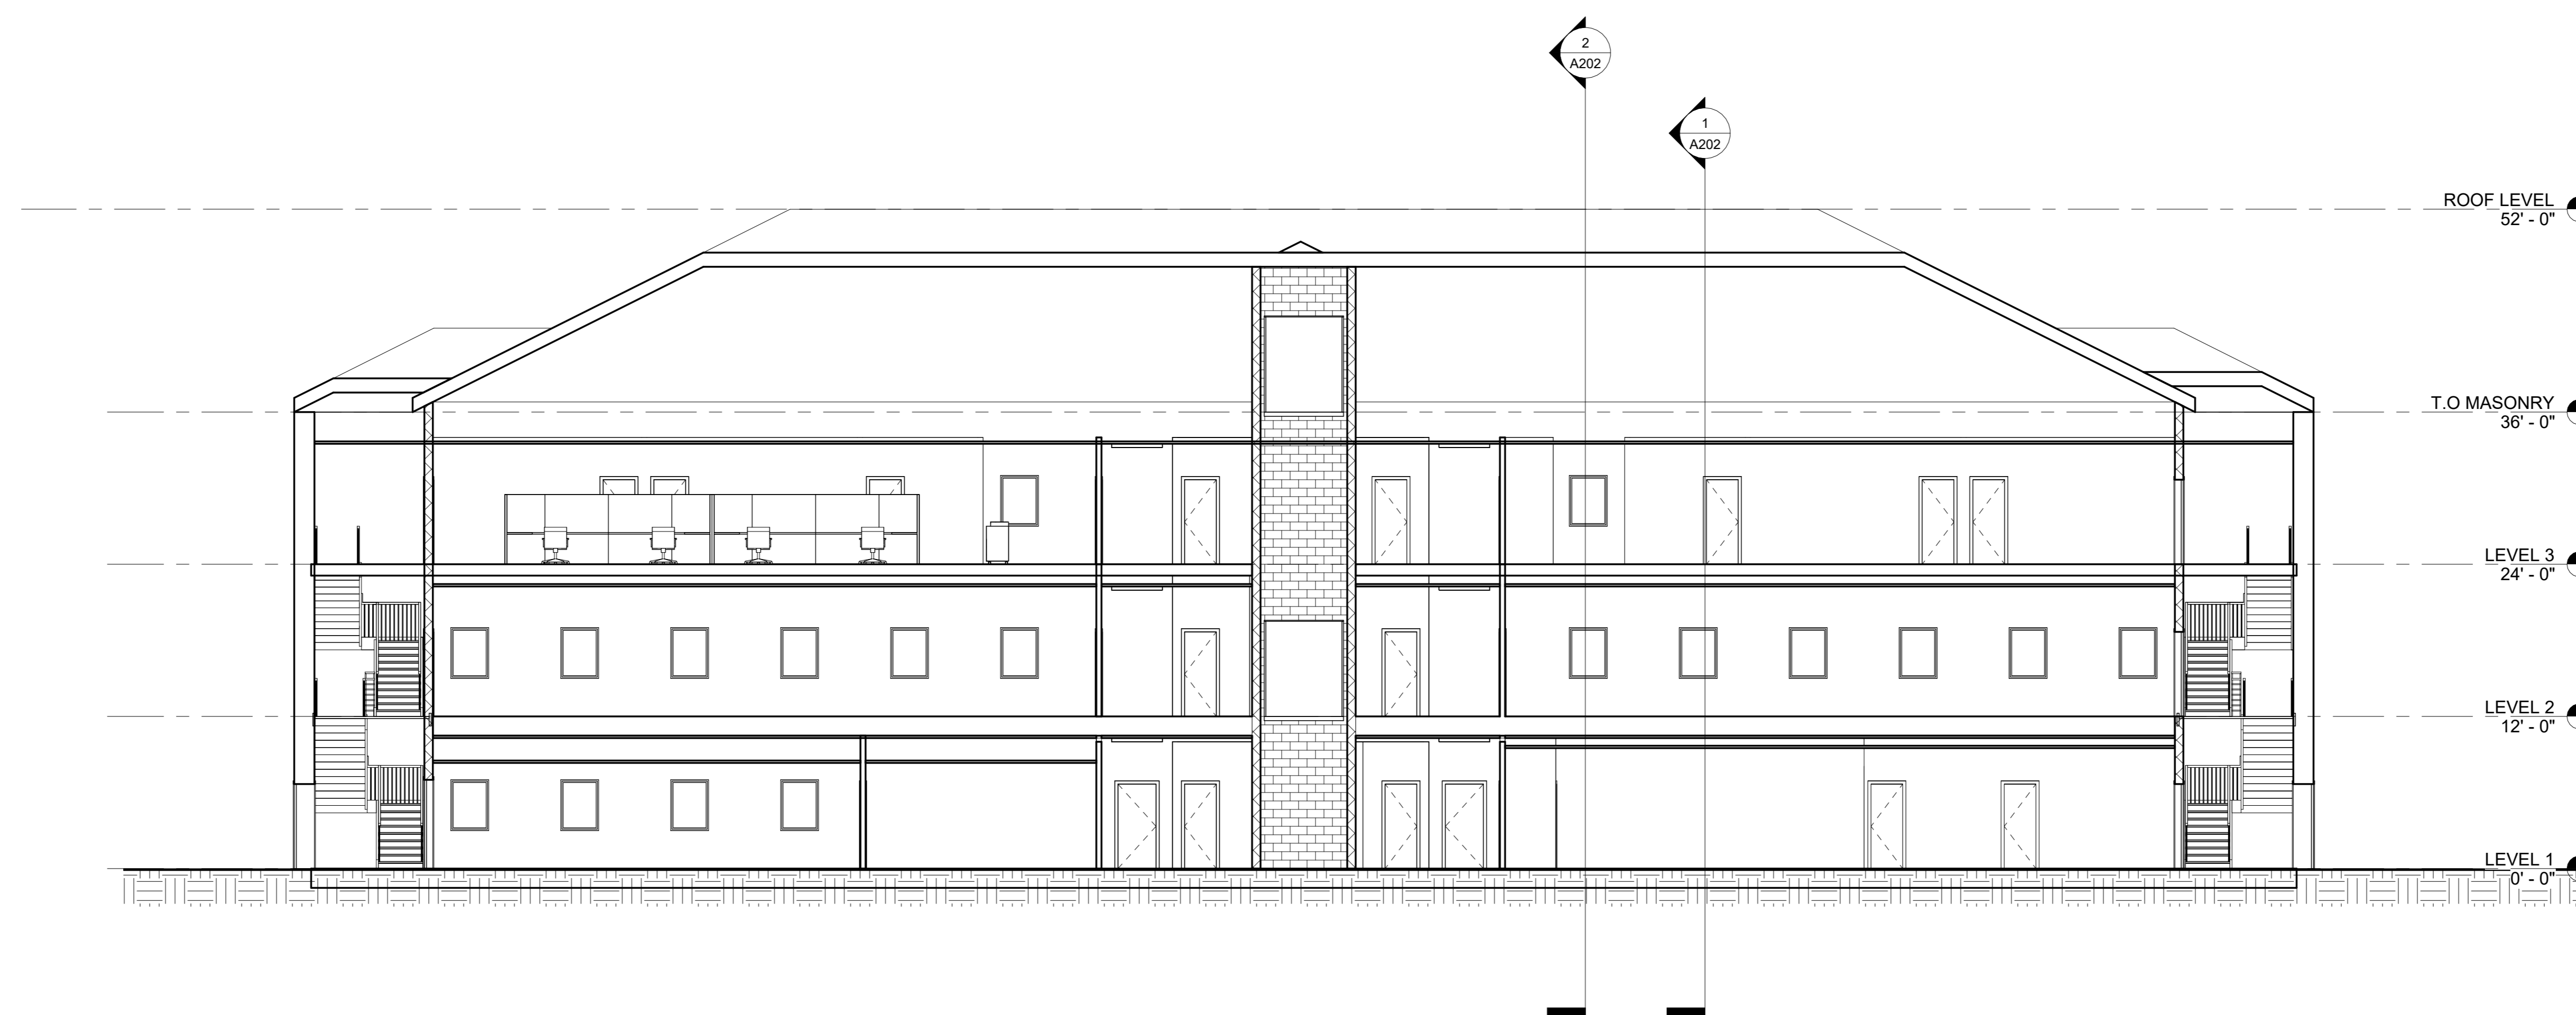

③ Longitudinal Section
 1/8" = 1'-0"

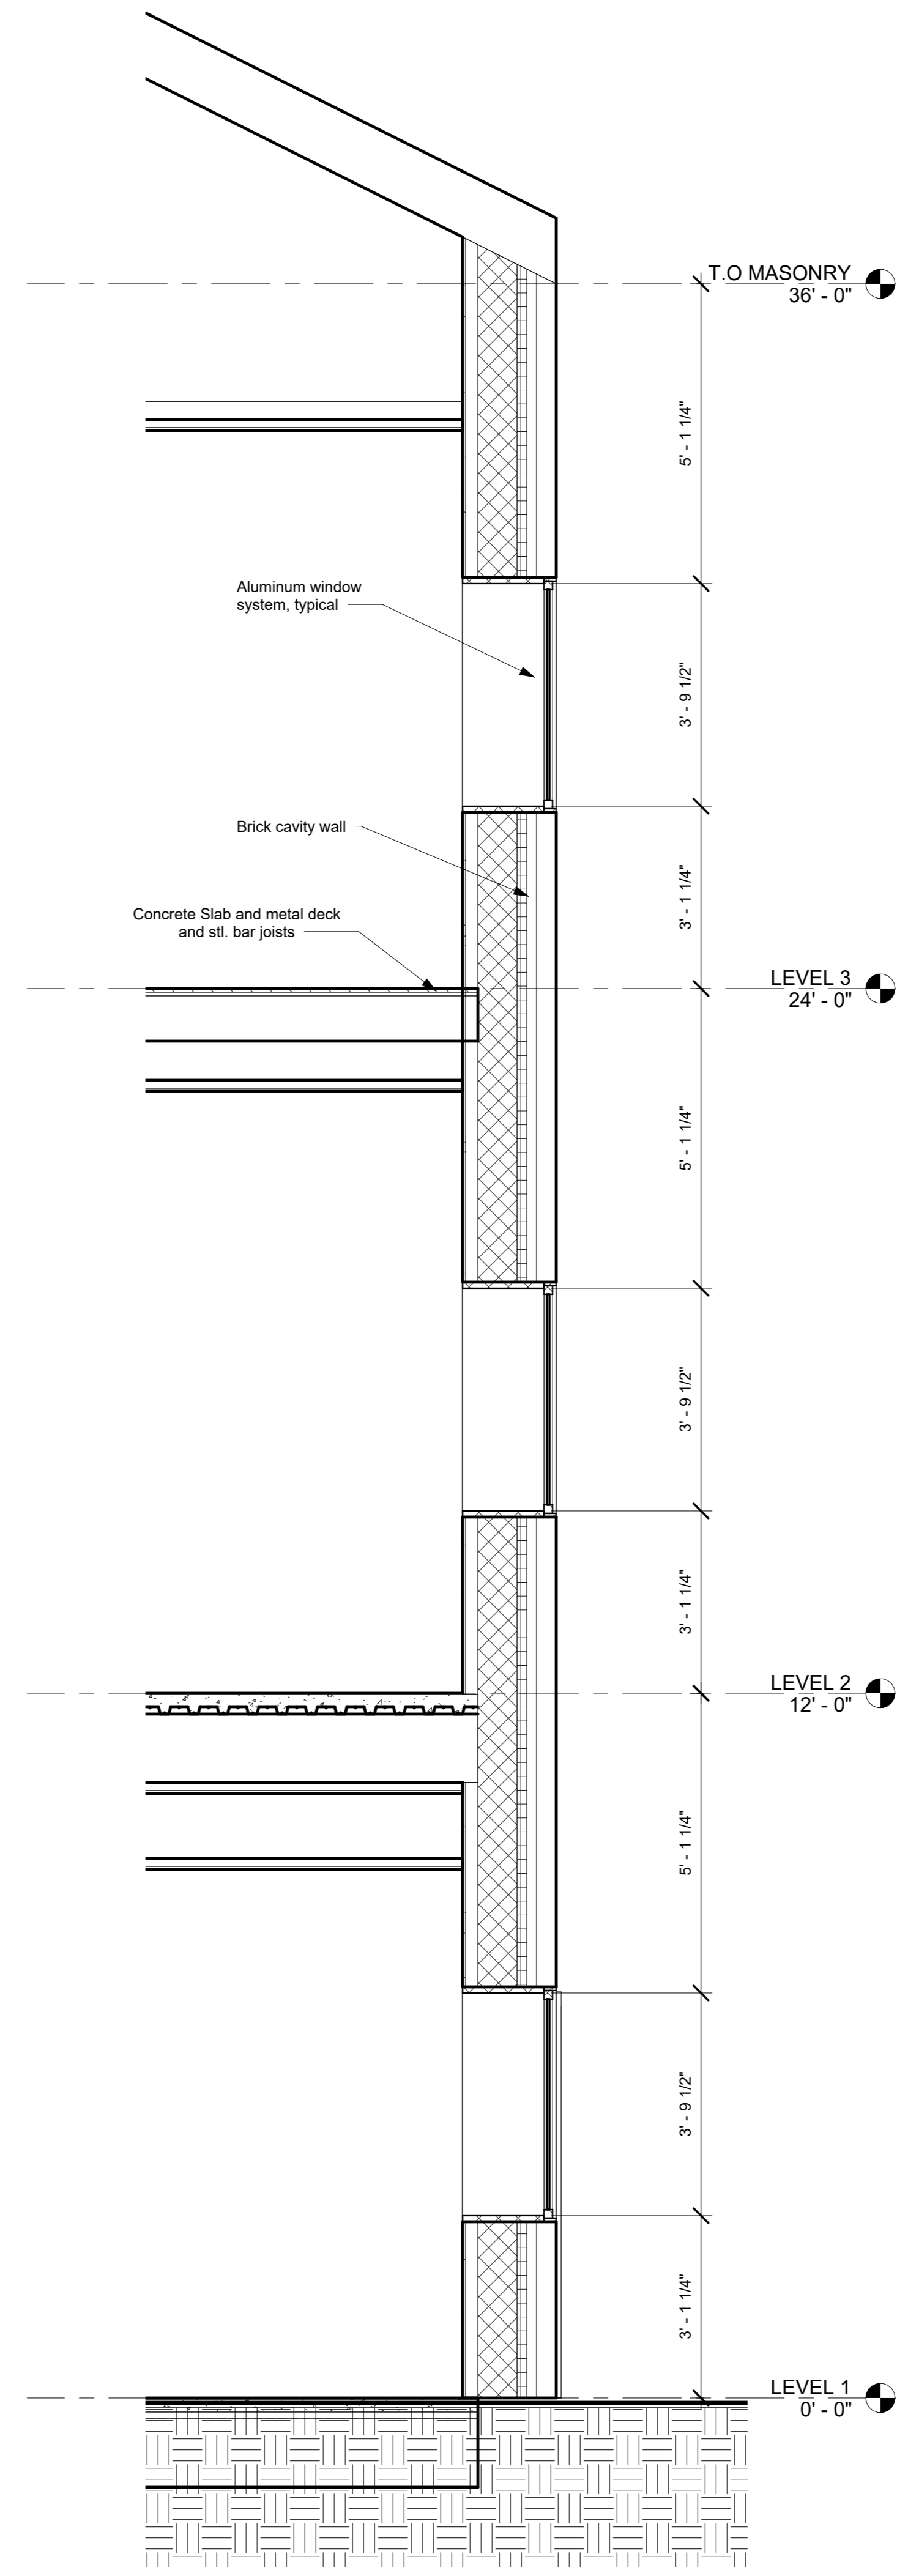

① Cross Section 1 - Callout 1
1/2" = 1'-0"

Consultant
Address
Address
Phone

Consultant
Address
Address
Phone

Consultant
Address
Address
Phone

Consultant
Address
Address
Phone

Consultant
Address
Address
Phone


No.	Description	Date

CABADING
HARBOR VIEW
OFFICES
Wall Sections


Project Number	2024-0043
Date	5-17-2024
Drawn By	NCABADING
Checked By	BCHECKER

A400


Scale 1/2" = 1'-0"

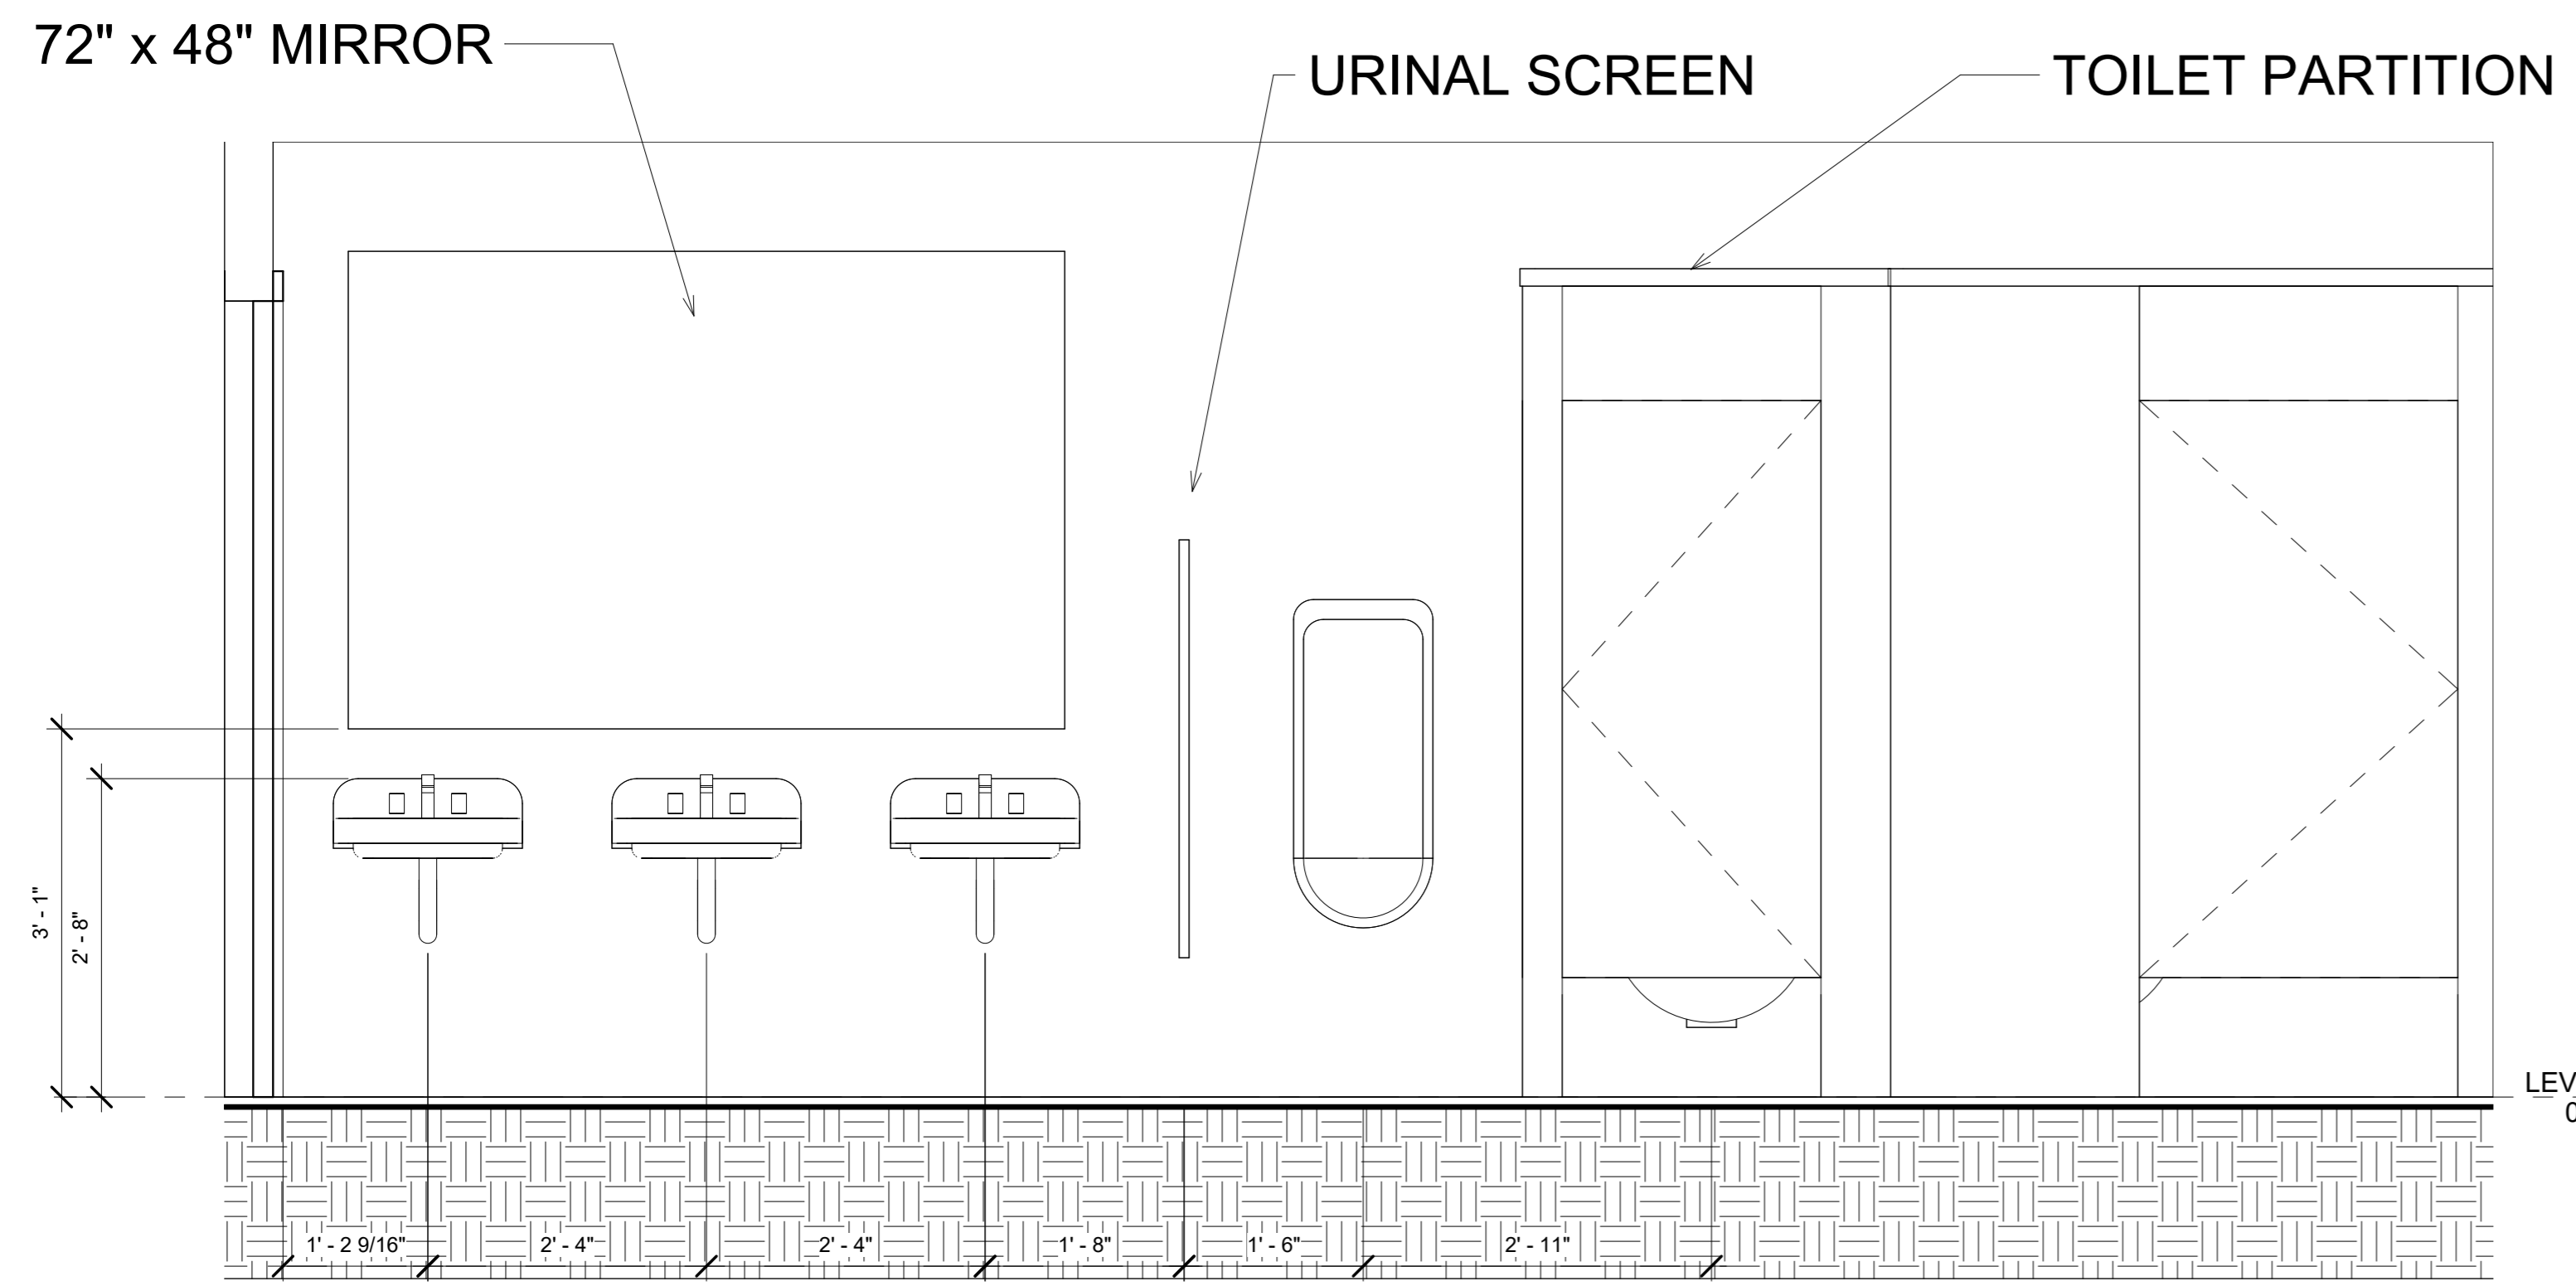

③ Mens Toilet - Typical
3/4" = 1'-0"

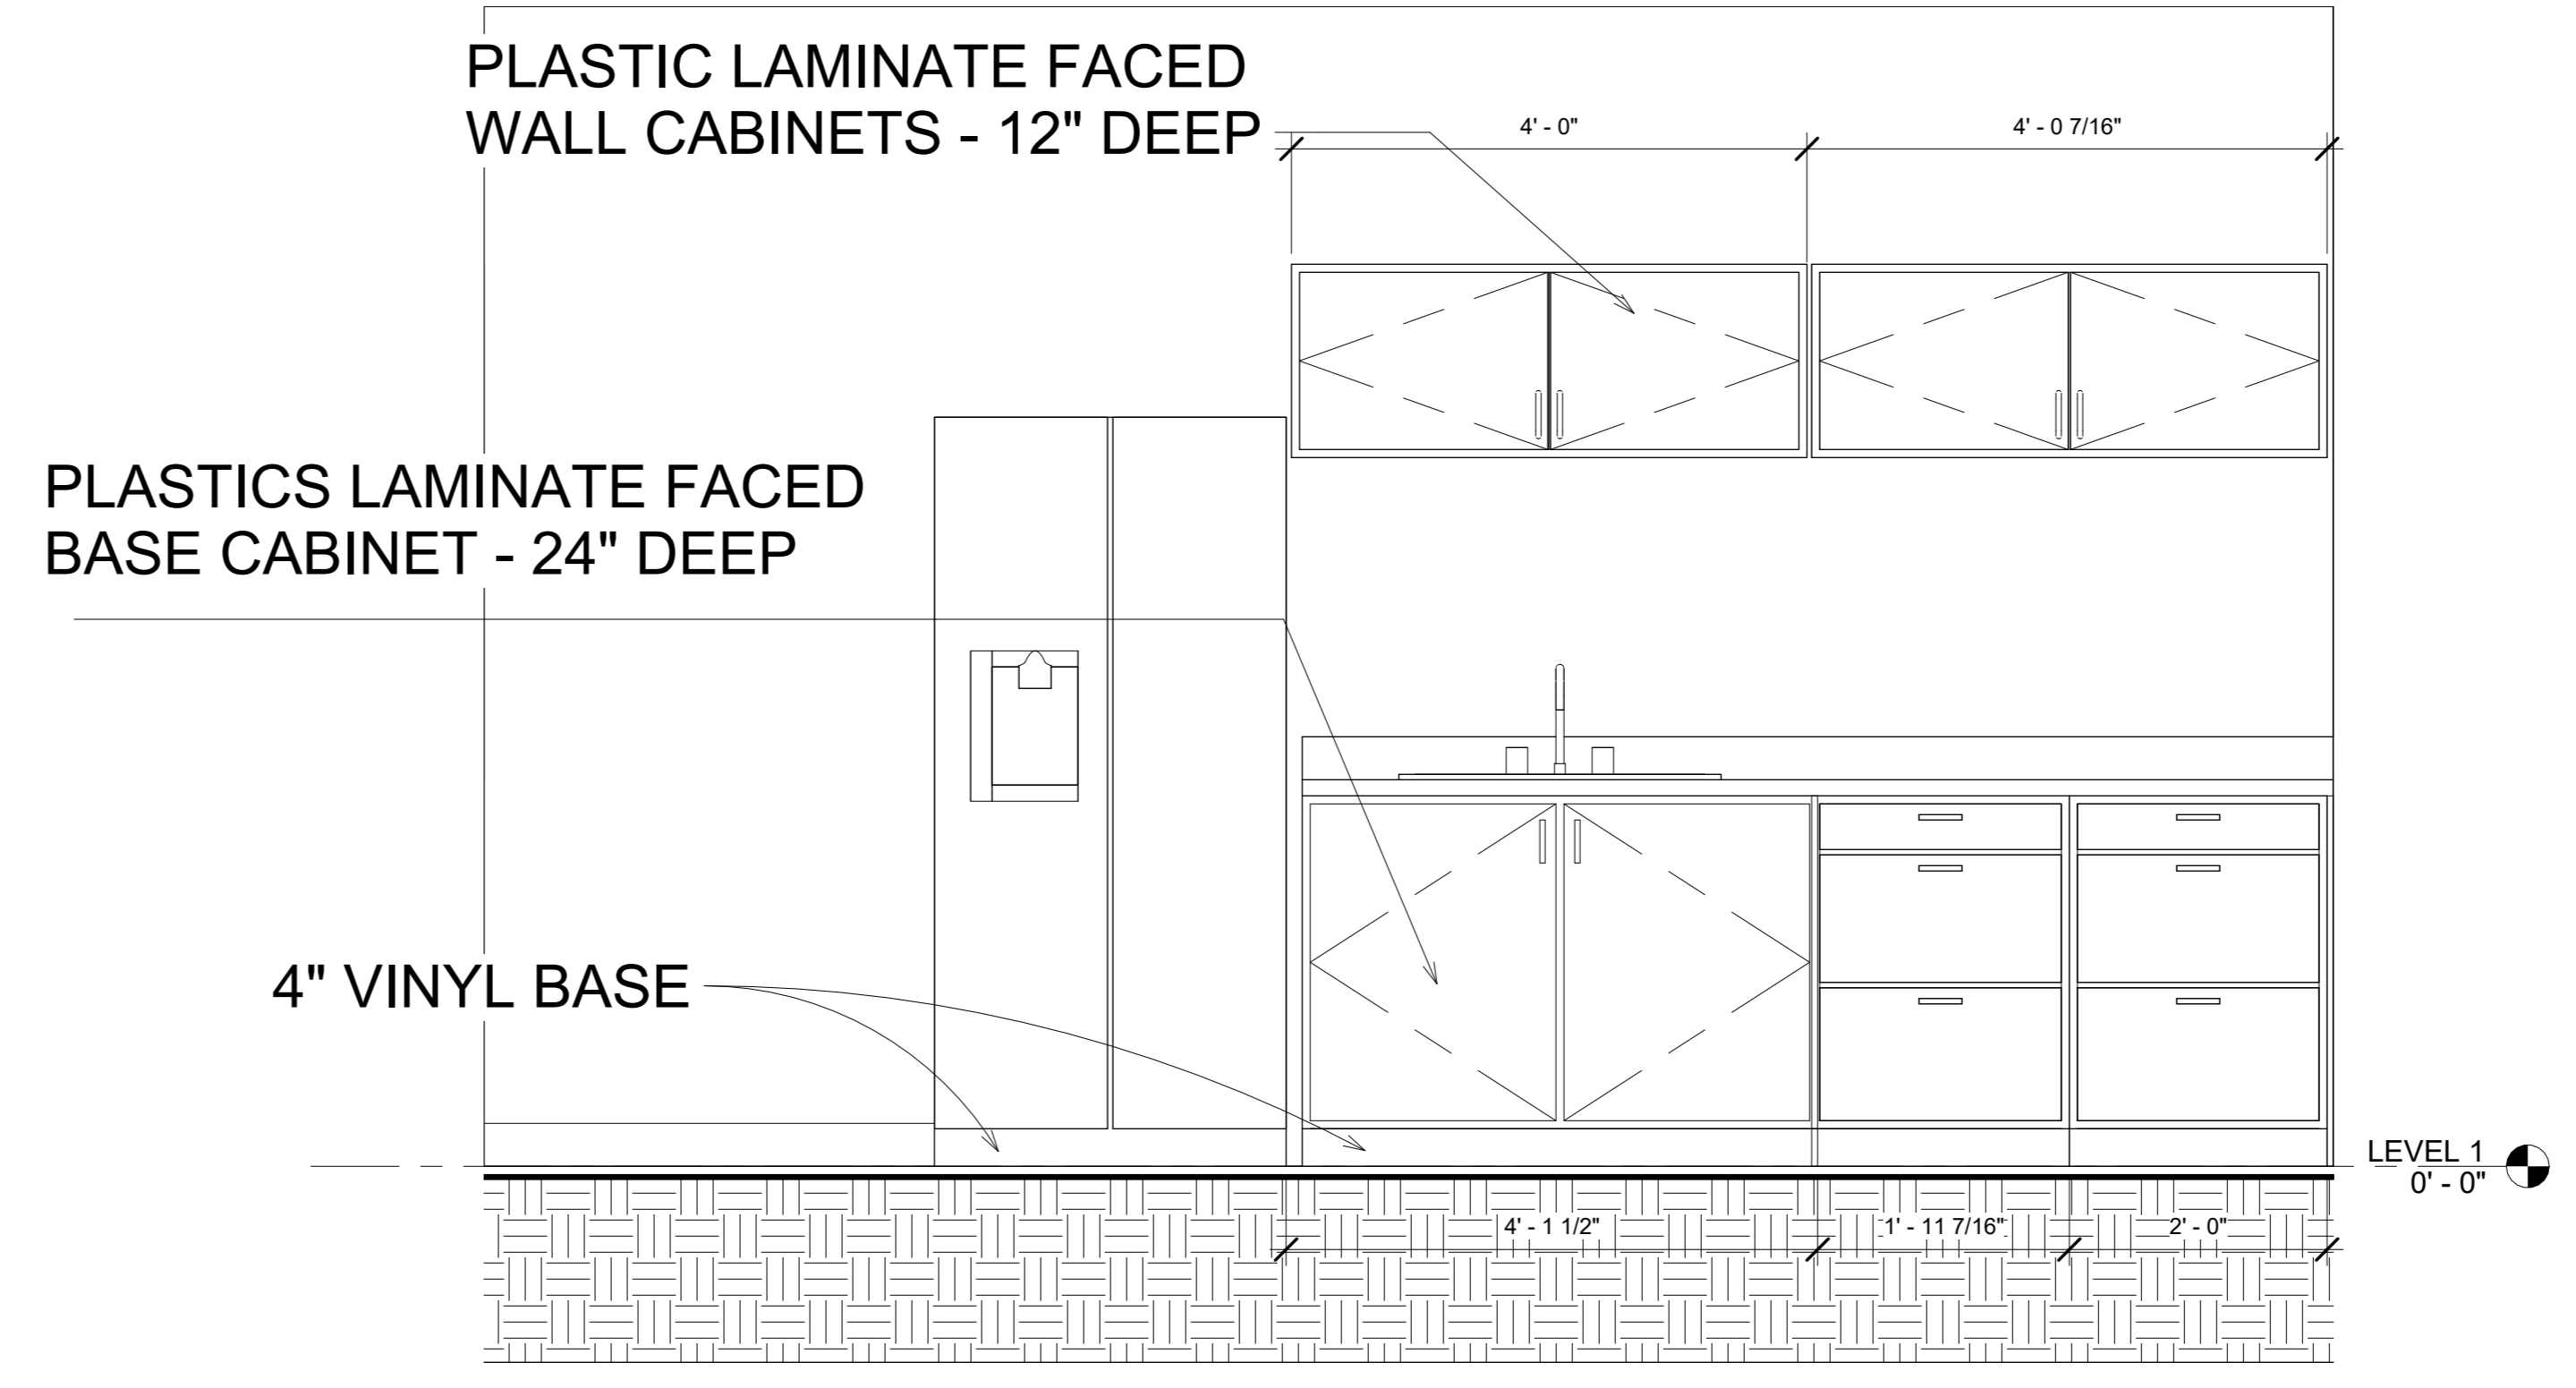

① Break Room (east)
3/4" = 1'-0"

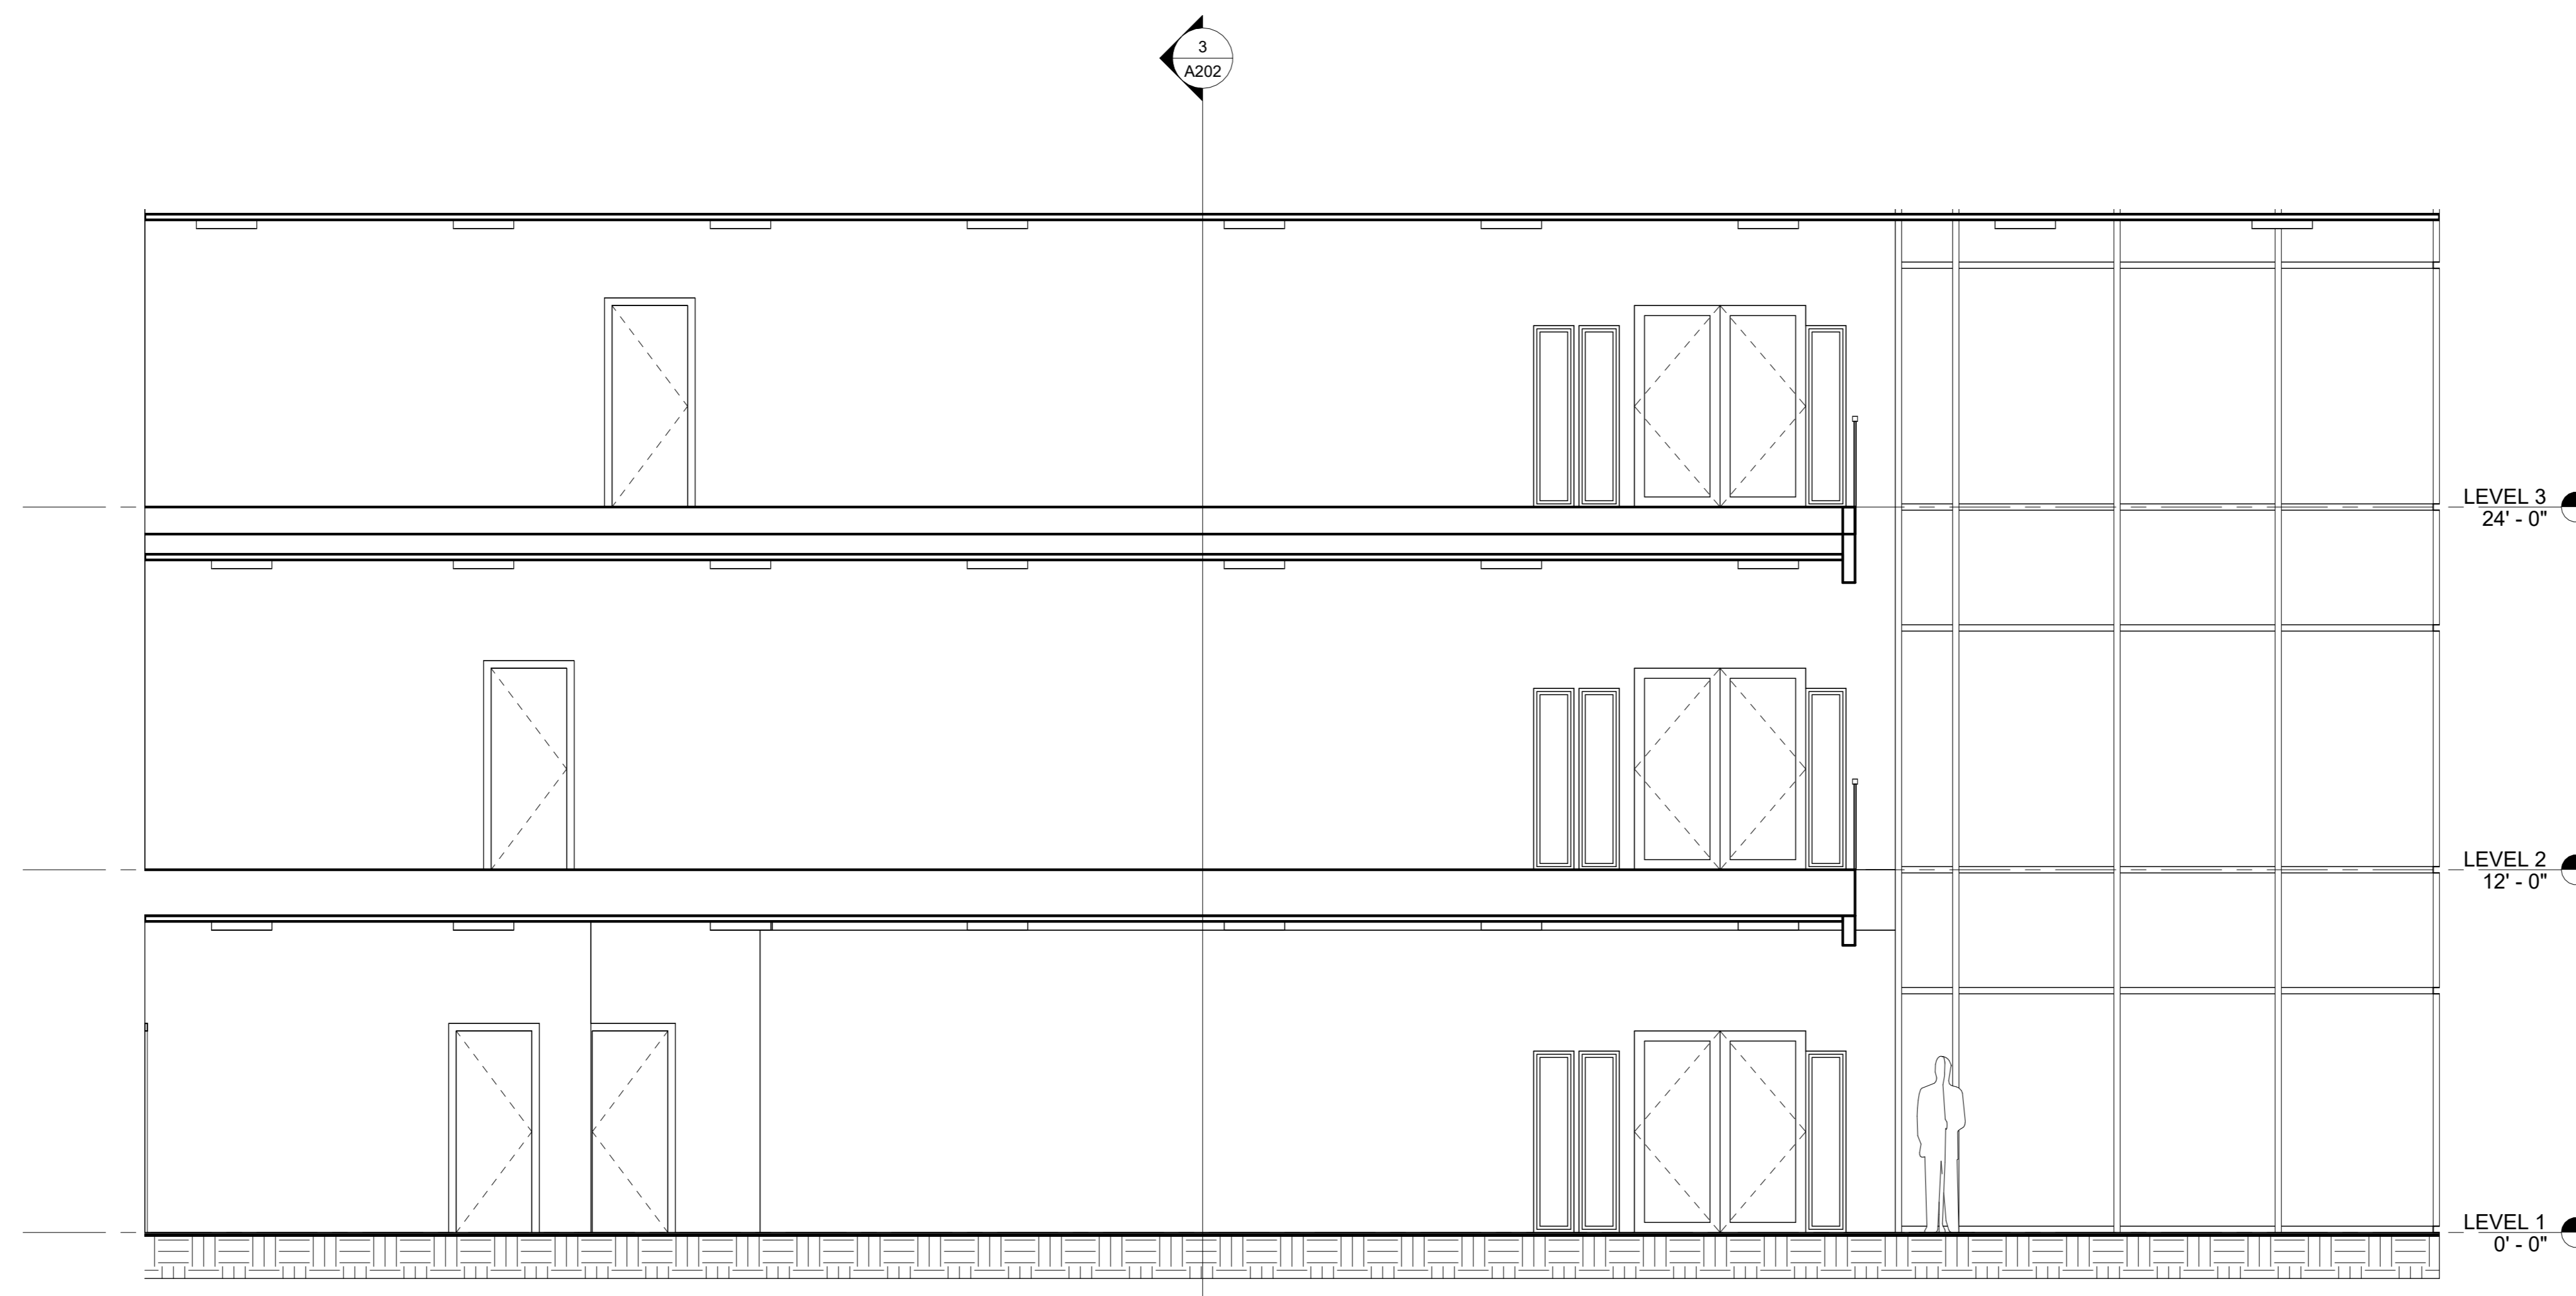

② East Atrium
1/4" = 1'-0"

Consultant
Address
Address
Address
Phone

Consultant
Address
Address
Address
Phone

Consultant
Address
Address
Address
Phone

Consultant
Address
Address
Address
Phone

No.	Description	Date

CABADING HARBOR VIEW OFFICES

Interior Elevations

Project Number 2024-0043
Date 5-17-2024
Drawn By NCABADING
Checked By BCHECKER

A500

Scale As indicated

Consultant
Address
Address
Phone

Consultant
Address
Address
Phone

Consultant
Address
Address
Phone

Consultant
Address
Address
Phone

Consultant
Address
Address
Phone

No.	Description	Date


**CABADING
HARBOR VIEW
OFFICES**

Details


Project Number	2024-0043
Date	5-17-2024
Drawn By	NCABADING
Checked By	BCHECKER

A600

Scale	As indicated
-------	--------------

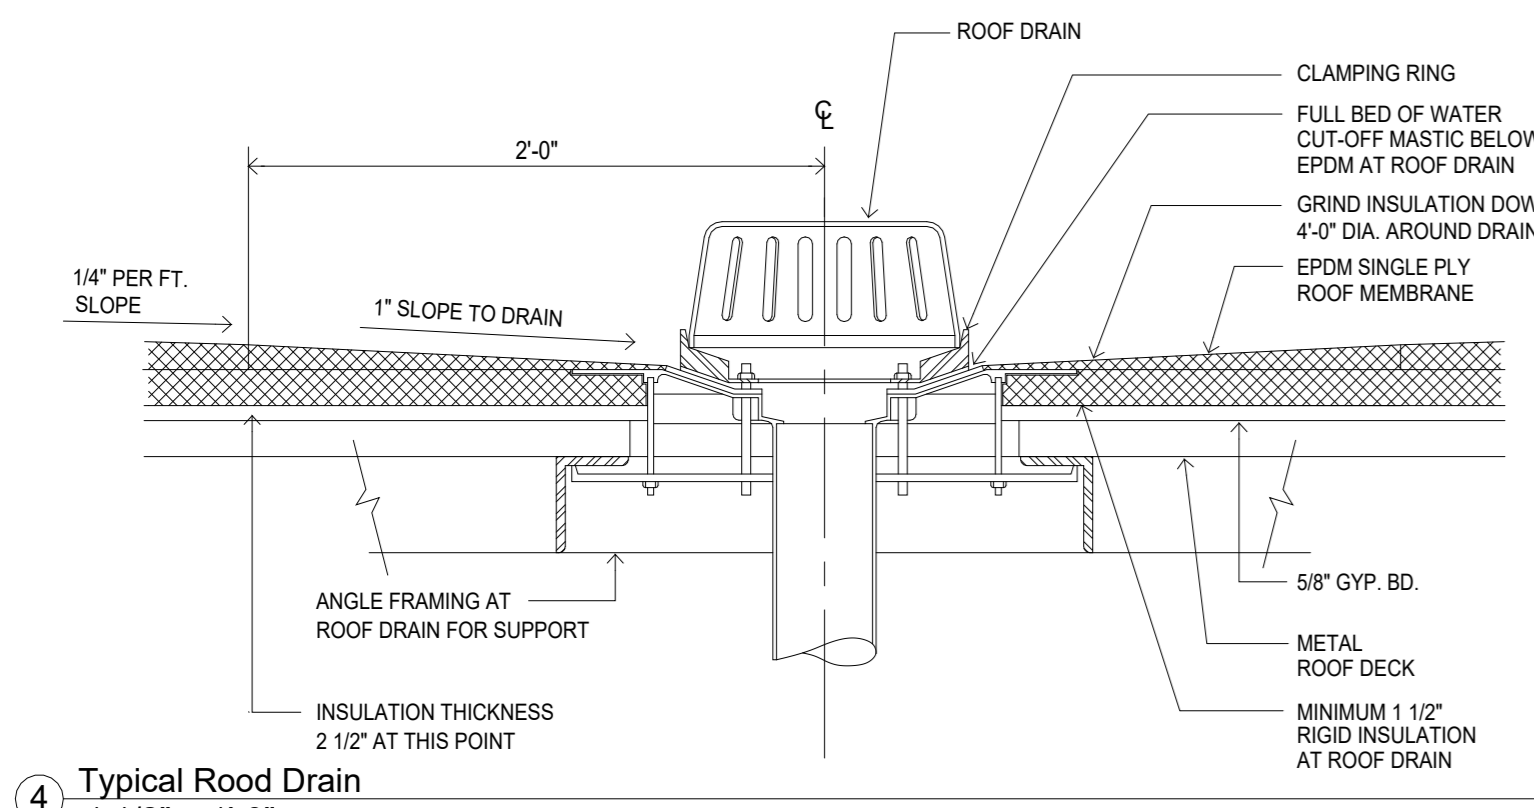


4 Typical Roof Drain
1 1/2" = 1'-0"

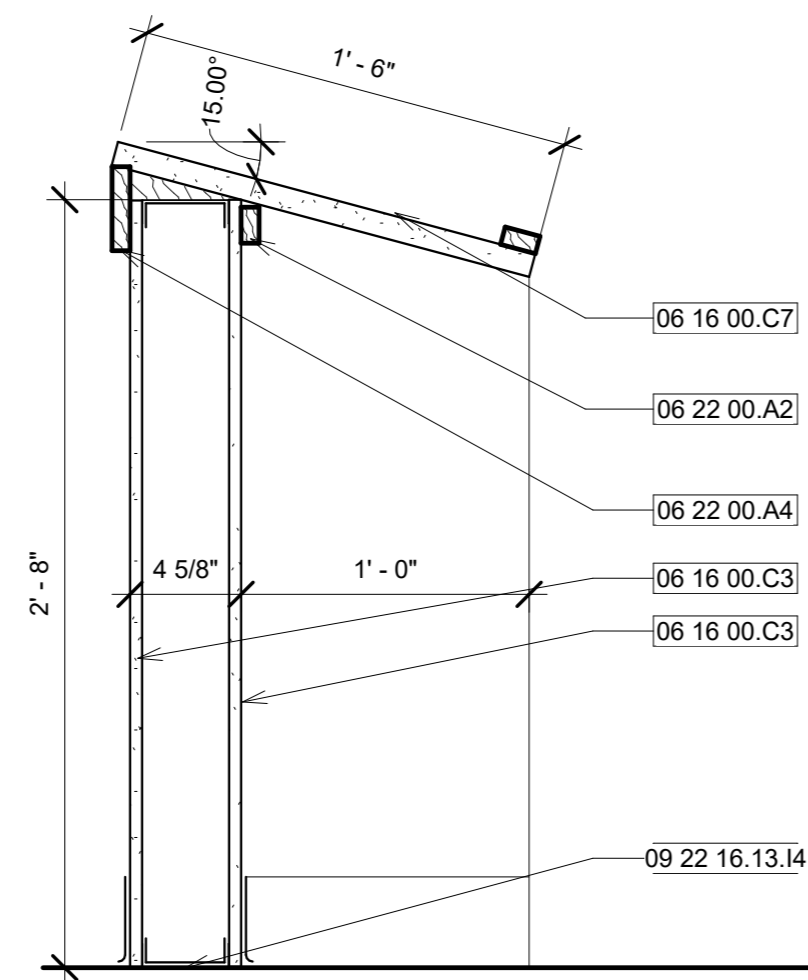


3 FIXED STUDENT DESK - KEYNOTES
1 1/2" = 1'-0"

Keynote Legend	
Key Value	Keynote Text
06 16 00.C3	1/2" Particleboard
06 16 00.C7	1" Particleboard
06 22 00.A2	1x2 Wood Trim
06 22 00.A4	1x4 Wood Trim
09 22 16.13.14	3 5/8" Metal Runner

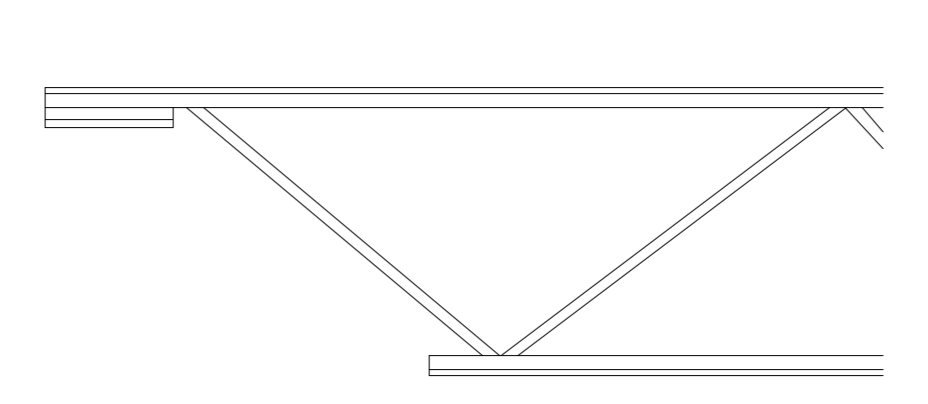

2 Detail test
1" = 1'-0"

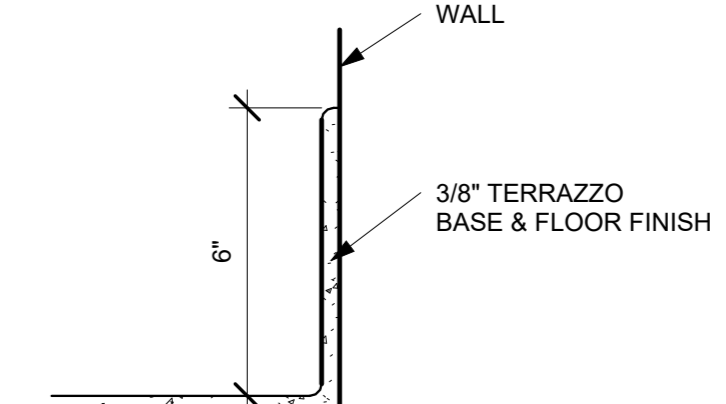

1 TERRAZZO BASE DETAIL
3" = 1'-0"

Room Schedule						
Number	Name	Area	Ceiling Finish	Base Finish	Floor Finish	Wall Finish
1	OPEN OFFICE	1898 SF				
2	WORK ROOM	444 SF				
3	CONFERENCE RM	211 SF				
4	RECEPTION & WAITING	324 SF				
5	WOMANS	164 SF				
6	MENS	164 SF				
7	MECH/TECH RM	162 SF				
8	BREAK ROOM	400 SF				
9	OFFICE	98 SF				
10	Room	136 SF				
11	OPEN OFFICE	2283 SF				
12	ATRIUM	1830 SF				
13	OPEN OFFICE	2945 SF				
14	TELECOM	162 SF				
15	MENS	164 SF				
16	WOMENS	164 SF				
17	ATRIUM	1784 SF				
18	OPEN OFFICE	2973 SF				
19	STAIRS	163 SF				
20	STAIRS	163 SF				
21	STAIRS	163 SF				
22	STAIRS	163 SF				
23	OFFICE	219 SF	ACT1	WOOD	CARPET 1	VWC1
24	OFFICE	221 SF	ACT1	WOOD	CARPET 1	VWC1
25	OPEN OFFICE	1865 SF				
26	OFFICE	125 SF	ACT1	WOOD	CARPET 1	VWC1
27	OFFICE	229 SF	ACT1	WOOD	CARPET 1	VWC1
28	OFFICE	227 SF	ACT1	WOOD	CARPET 1	VWC1
29	STAIRS	163 SF				
30	MECH/TECH RM	162 SF				
31	MENS	164 SF				
32	WOMENS	164 SF				
33	ATRIUM	1784 SF				
34	OPEN OFFICE	1891 SF				
35	STORAGE	125 SF				
36	OFFICE	229 SF	ACT1	WOOD	CARPET 1	VWC1
37	OFFICE	227 SF	ACT1	WOOD	CARPET 1	VWC1
38	OFFICE	219 SF	ACT1	WOOD	CARPET 1	VWC1
39	OFFICE	221 SF	ACT1	WOOD	CARPET 1	VWC1
40	STAIRS	163 SF				

Door Schedule						
Mark	Width	Height	Frame Material	Frame Type	Fire Rating	
	3' - 1 1/2"	7' - 8 1/4"				
	3' - 1 1/2"	7' - 8 1/4"				
1A	3' - 0"	7' - 0"				
1C	3' - 0"	6' - 8"				
1D	5' - 8"	6' - 8"				
2A	5' - 8"	6' - 8"				
2B	3' - 0"	6' - 8"				
2C	3' - 0"	6' - 8"				
2D	2' - 6"	6' - 8"				
32	2' - 6"	6' - 8"				
62	5' - 8"	6' - 8"				
100A	2' - 6"	6' - 8"				
100B	2' - 6"	6' - 8"				
100C	2' - 6"	6' - 8"				
100D	2' - 6"	6' - 8"				
101	2' - 6"	6' - 8"				
102A	2' - 6"	6' - 8"				
102B	2' - 6"	6' - 8"				
103	2' - 6"	6' - 8"				
104	2' - 6"	6' - 8"				
105	2' - 6"	6' - 8"				
106	2' - 6"	6' - 8"				
106	2' - 6"	6' - 8"				
108	2' - 6"	6' - 8"				
109	2' - 6"	6' - 8"				
110	2' - 6"	6' - 8"				
111A	2' - 6"	6' - 8"				
111B	2' - 6"	6' - 8"				
201A	2' - 6"	6' - 8"				
201B	2' - 6"	6' - 8"				
202	3' - 0"	6' - 8"				
203A	2' - 6"	6' - 8"				
203B	2' - 6"	6' - 8"				
204	5' - 8"	6' - 8"				
205	5' - 8"	6' - 8"				
301A	2' - 6"	6' - 8"				
301B	2' - 6"	6' - 8"				
302	2' - 6"	6' - 8"				
303	2' - 6"	6' - 8"				
304	2' - 6"	6' - 8"				
305	5' - 8"	6' - 8"				
306	5' - 8"	6' - 8"				
307	2' - 6"	6' - 8"				
308	2' - 6"	6' - 8"				
309	2' - 6"	6' - 8"				
310	2' - 6"	6' - 8"				
311A	2' - 6"	6' - 8"				
311B	2' - 6"	6' - 8"				
B12	2' - 6"	6' - 8"				



www.autodesk.com/revit

Consultant
Address
Address
Address
Phone

Consultant
Address
Address
Address
Phone

Consultant
Address
Address
Address
Phone

Consultant
Address
Address
Address
Phone

Consultant
Address
Address
Address
Phone

No.	Description	Date

CABADING
HARBOR VIEW
OFFICES
SCHEDULES

Project Number 2024-0043
Date 5-17-2024
Drawn By NCABADING
Checked By BCHECKER

A800

Scale

New Office Building



① BUILDING OUTSIDE VIEW_1
12" = 1'-0"

GENERAL NOTES:

1. THE STRUCTURAL DRAWINGS SHALL BE USED IN CONJUNCTION WITH THE SPECIFICATIONS, ARCHITECTURAL, MECHANICAL, ELECTRICAL, AND SANITARY DRAWINGS.
2. NEXT LINE IN THE INTERPRETATION OF THE DRAWINGS INDICATED DIMENSIONS SHALL GOVERN AND DISTANCES OR SIZES SHALL NOT BE SCALED FOR CONSTRUCTION PURPOSES
3. BARS OF REINFORCED CONCRETE MEMBERS EXPOSED TO THE WEATHER SHALL BE PROTECTED WITH AT LEAST 1.5" AND IN NO CASE LESS THAN 1" CONCRETE. THESE CONDITIONS MAY BE WAIVED WHEN ADEQUATE WATERPROOFING IS PROVIDED.
4. ALL CONCRETE WORKS SHALL BE DONE IN ACCORDANCE WITH THE ACI-318-87 BUILDING CODE FOR REINFORCED CONCRETE AND ALL STRUCTURAL WORK SHALL BE DONE IN ACCORDANCE WITH AIS C SPECIFICATIONS FOR AS, DO NOT CONFLICT WITH LOCAL BUILDING CODE REQUIREMENTS FOUR HOURS
5. CONTRACTOR SHALL COORDINATE WITH THE AR, ME, E, AND SE PLANS AS TO THE EXACT SIZES AND LOCATION OF HOLES THROUGH FLOOR SLABS AND WALLS.

Sheet List	
Sheet Number	Sheet Name
A101	Level 1 Floor Plan
A102	Level 2 Floor Plan
A103	Level 3 Floor Plan
A200	Exterior Elevations South & North
A201	Exterior Elevations East and West
A202	Building Sections
A111	Level 1 Reflected Ceiling Plan
A112	Level 2 Reflected Ceiling Plan
A113	Level 3 Reflected Ceiling Plan
A400	Wall Sections
A500	Interior Elevations
A600	Details
A800	SCHEDULES
T001	Title Page

Nathan Cabading
Architectural Design

www.ddgt.net/StudentPages/ncabading

nathancabading@gmail.com

(707)123-4567

www.autodesk.com/revit

Consultant
Address
Address
Address
Phone

Consultant
Address
Address
Address
Phone

Consultant
Address
Address
Address
Phone

Consultant
Address
Address
Address
Phone

Consultant
Address
Address
Address
Phone

No.	Description	Date

**CABADING
HARBOR VIEW
OFFICES**

Title Page

Project Number 2024-0043

Date 5-17-2024

Drawn By NCABADING

Checked By BCHECKER

T001

Scale 12" = 1'-0"