

NEW OFFICE BUILDING




Sheet List	
Sheet Number	Sheet Name
A101	LEVEL 1 FLOOR PLAN
A102	LEVEL 2 FLOOR PLAN
A103	LEVEL 3 FLOOR PLAN
A111	LEVEL 1 REFLECTED CEILING
A112	LEVEL 2 REFLECTED CEILING
A113	LEVEL 3 REFLECTED CEILING
A200	EXTERIOR ELEVATIONS N/S
A201	EXTERIOR ELEVATIONS E/W
A300	BUILDING SECTIONS
A400	WALL SECTIONS
A500	INTERIOR ELEVATIONS
A600	DETAILS
A800	SCHEDULES
A900	ATRIUM DESIGN OPTIONS
T001	TITLE SHEET


No.	Description	Date

VIDALES
OFFICE BUILDING
TITLE SHEET

Project Number	2024-0043
Date	May 01, 2024
Drawn By	Author
Checked By	Checker
T001	
Scale	

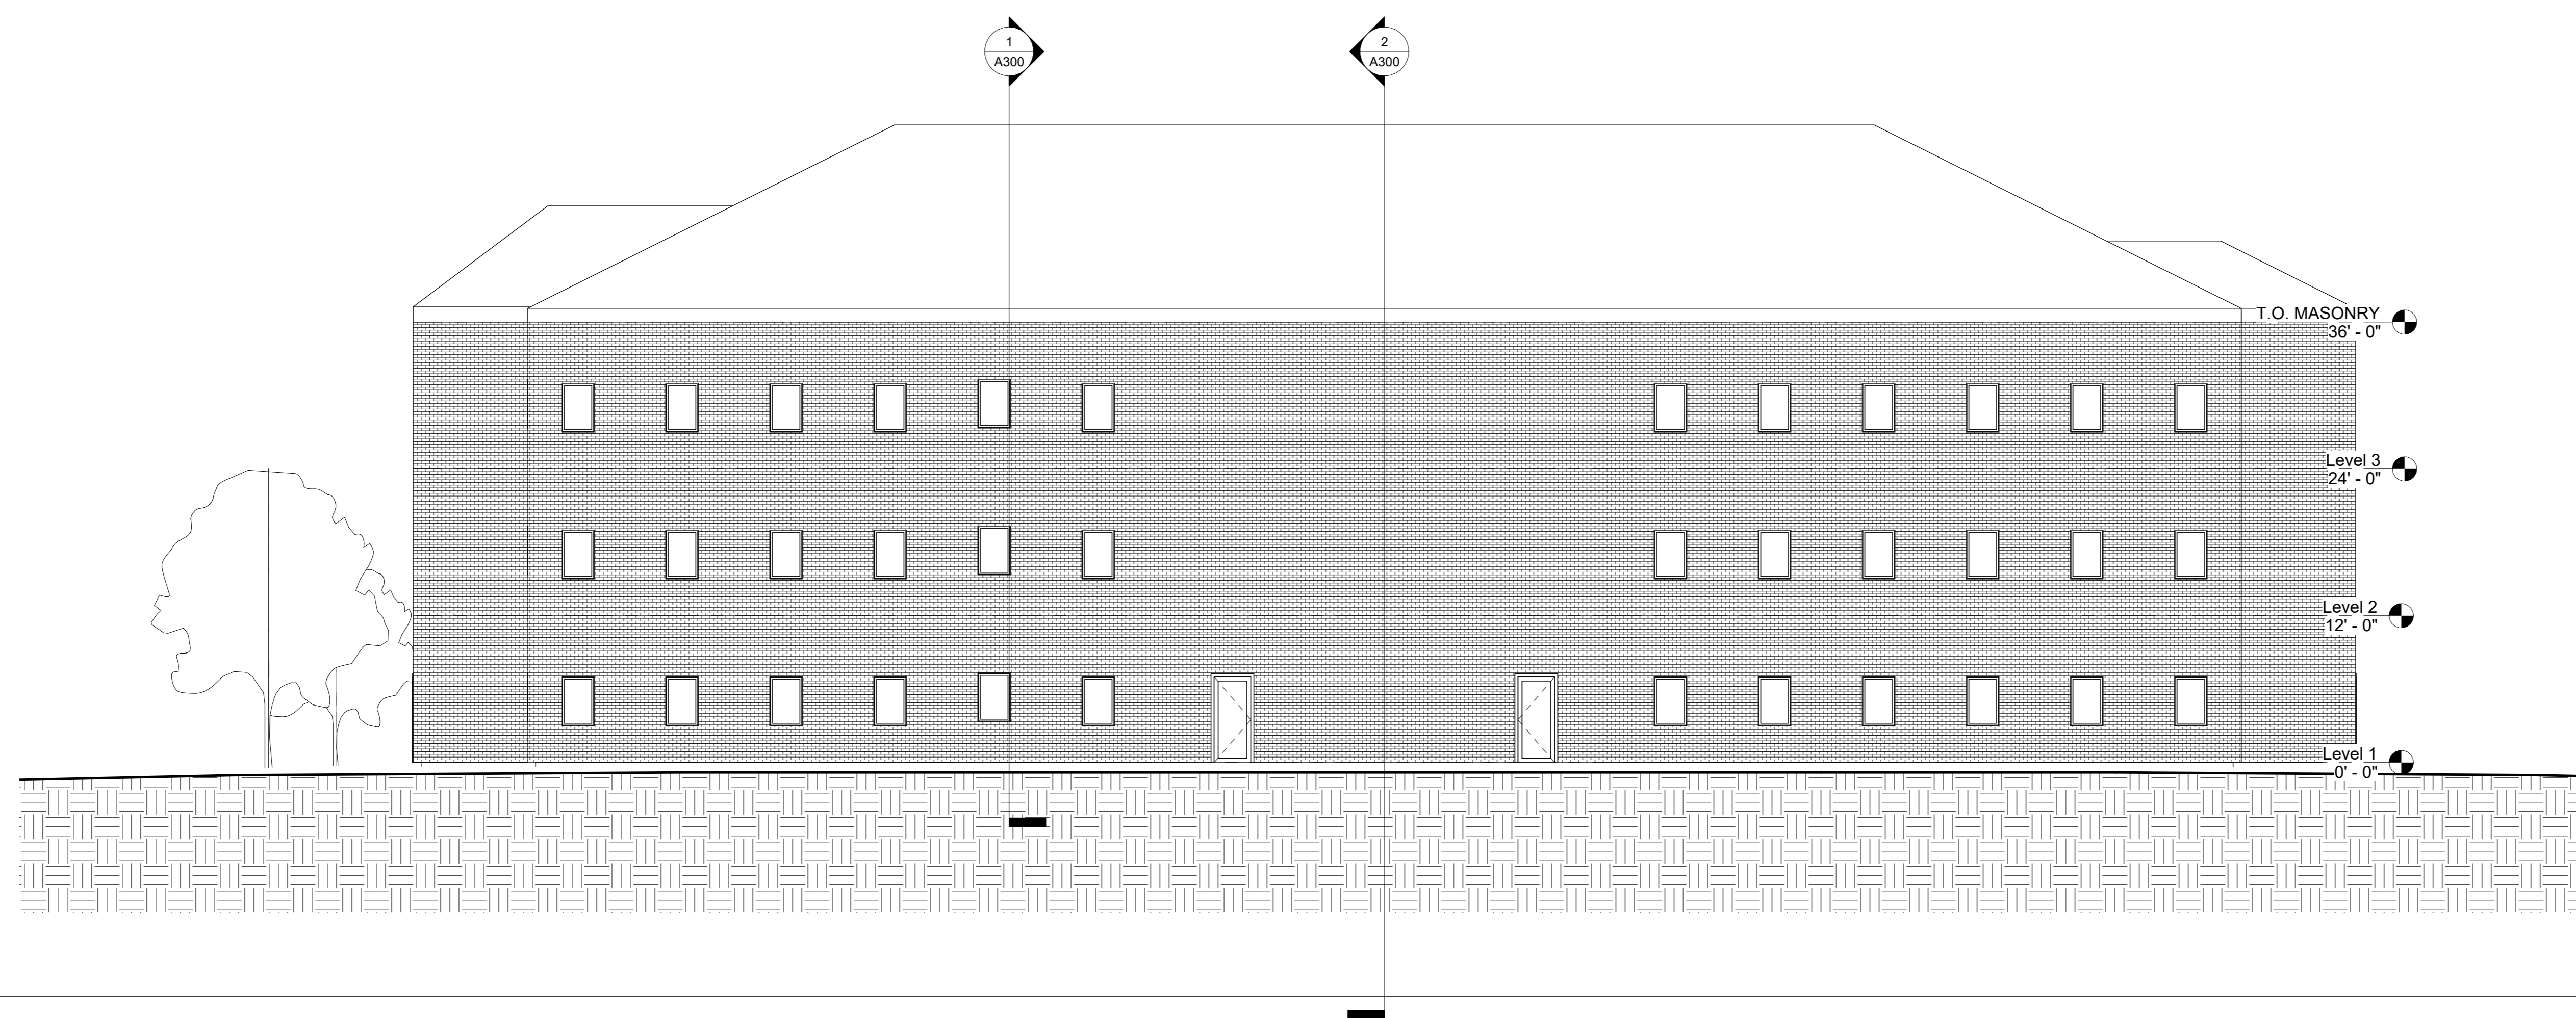

1 North
1/8" = 1'-0"

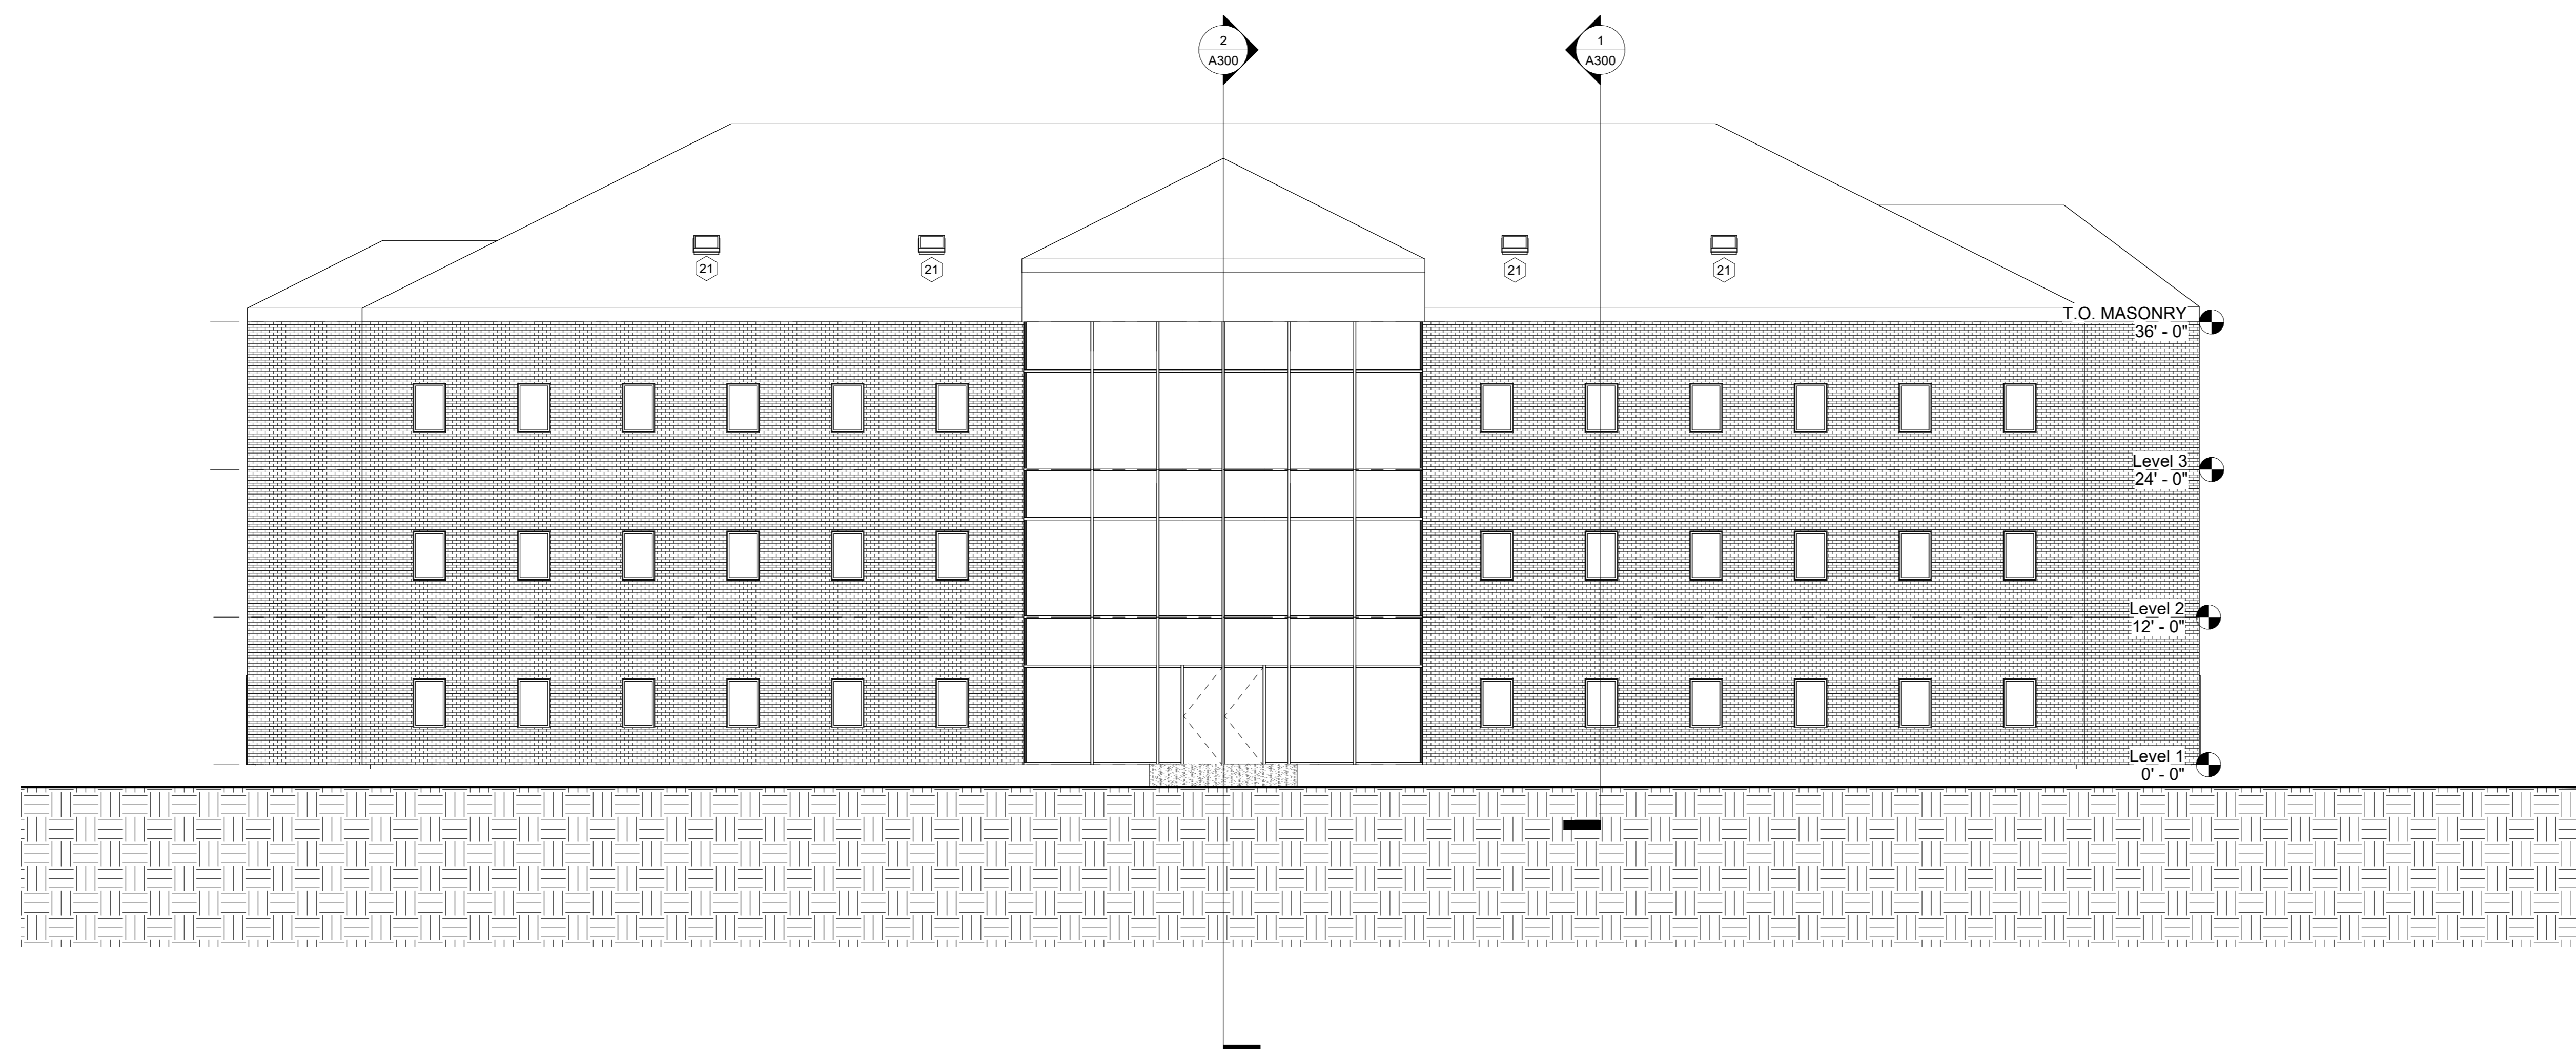

2 South
1/8" = 1'-0"


No.	Description	Date

VIDALES
OFFICE BUILDING
EXTERIOR
ELEVATIONS N/S


Project Number	2024-0043
Date	May 01, 2024
Drawn By	Author
Checked By	Checker

A200

Scale	1/8" = 1'-0"
-------	--------------

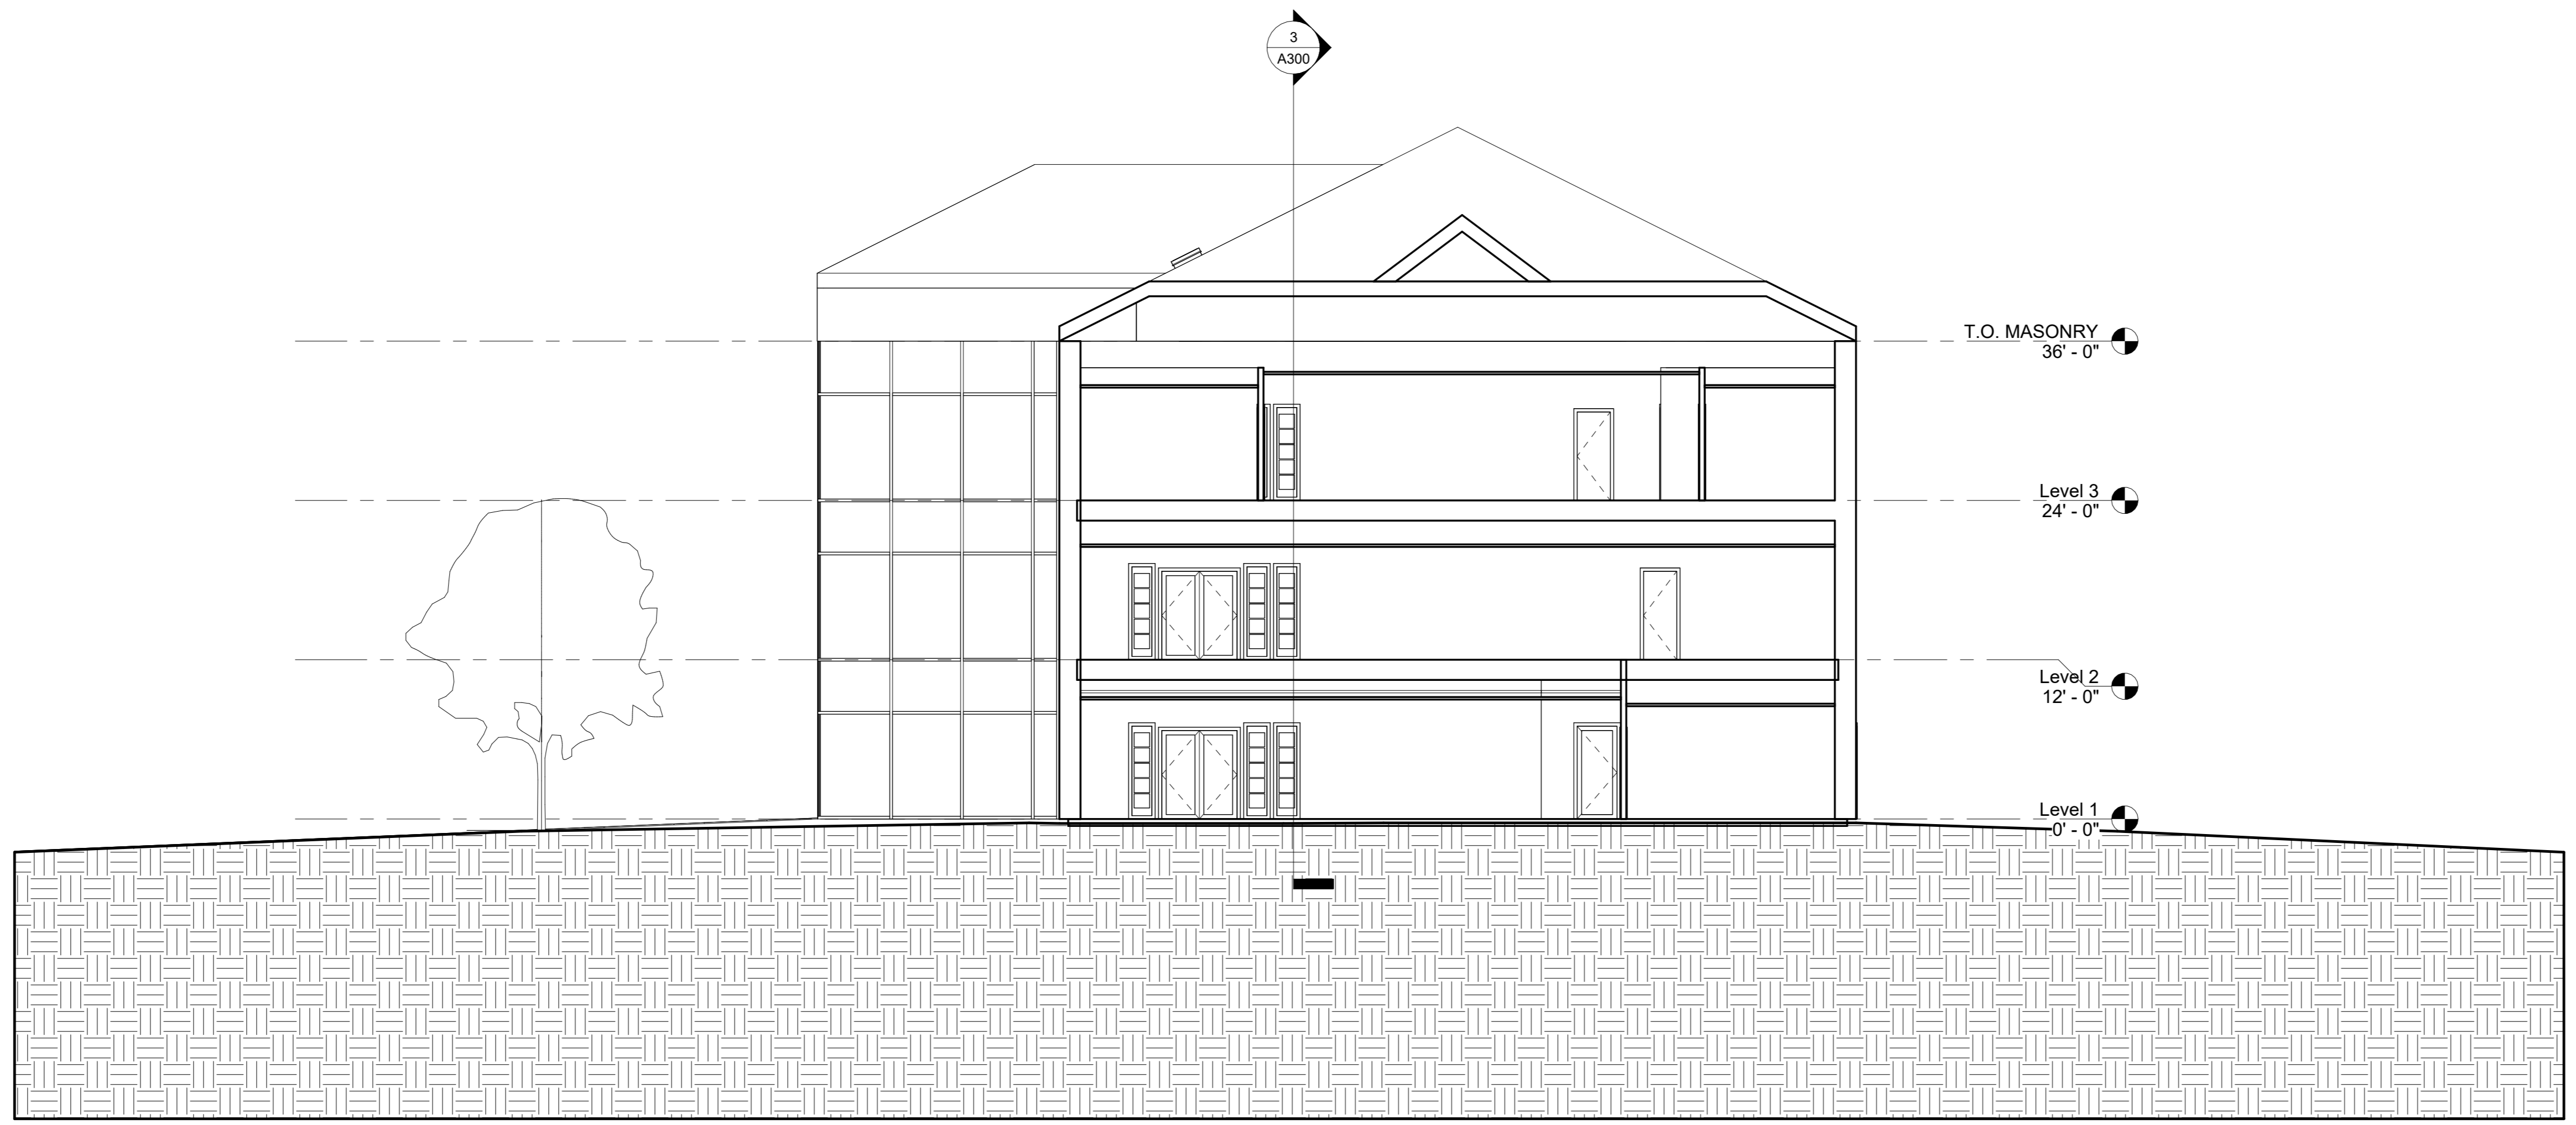

① East
1/8" = 1'-0"

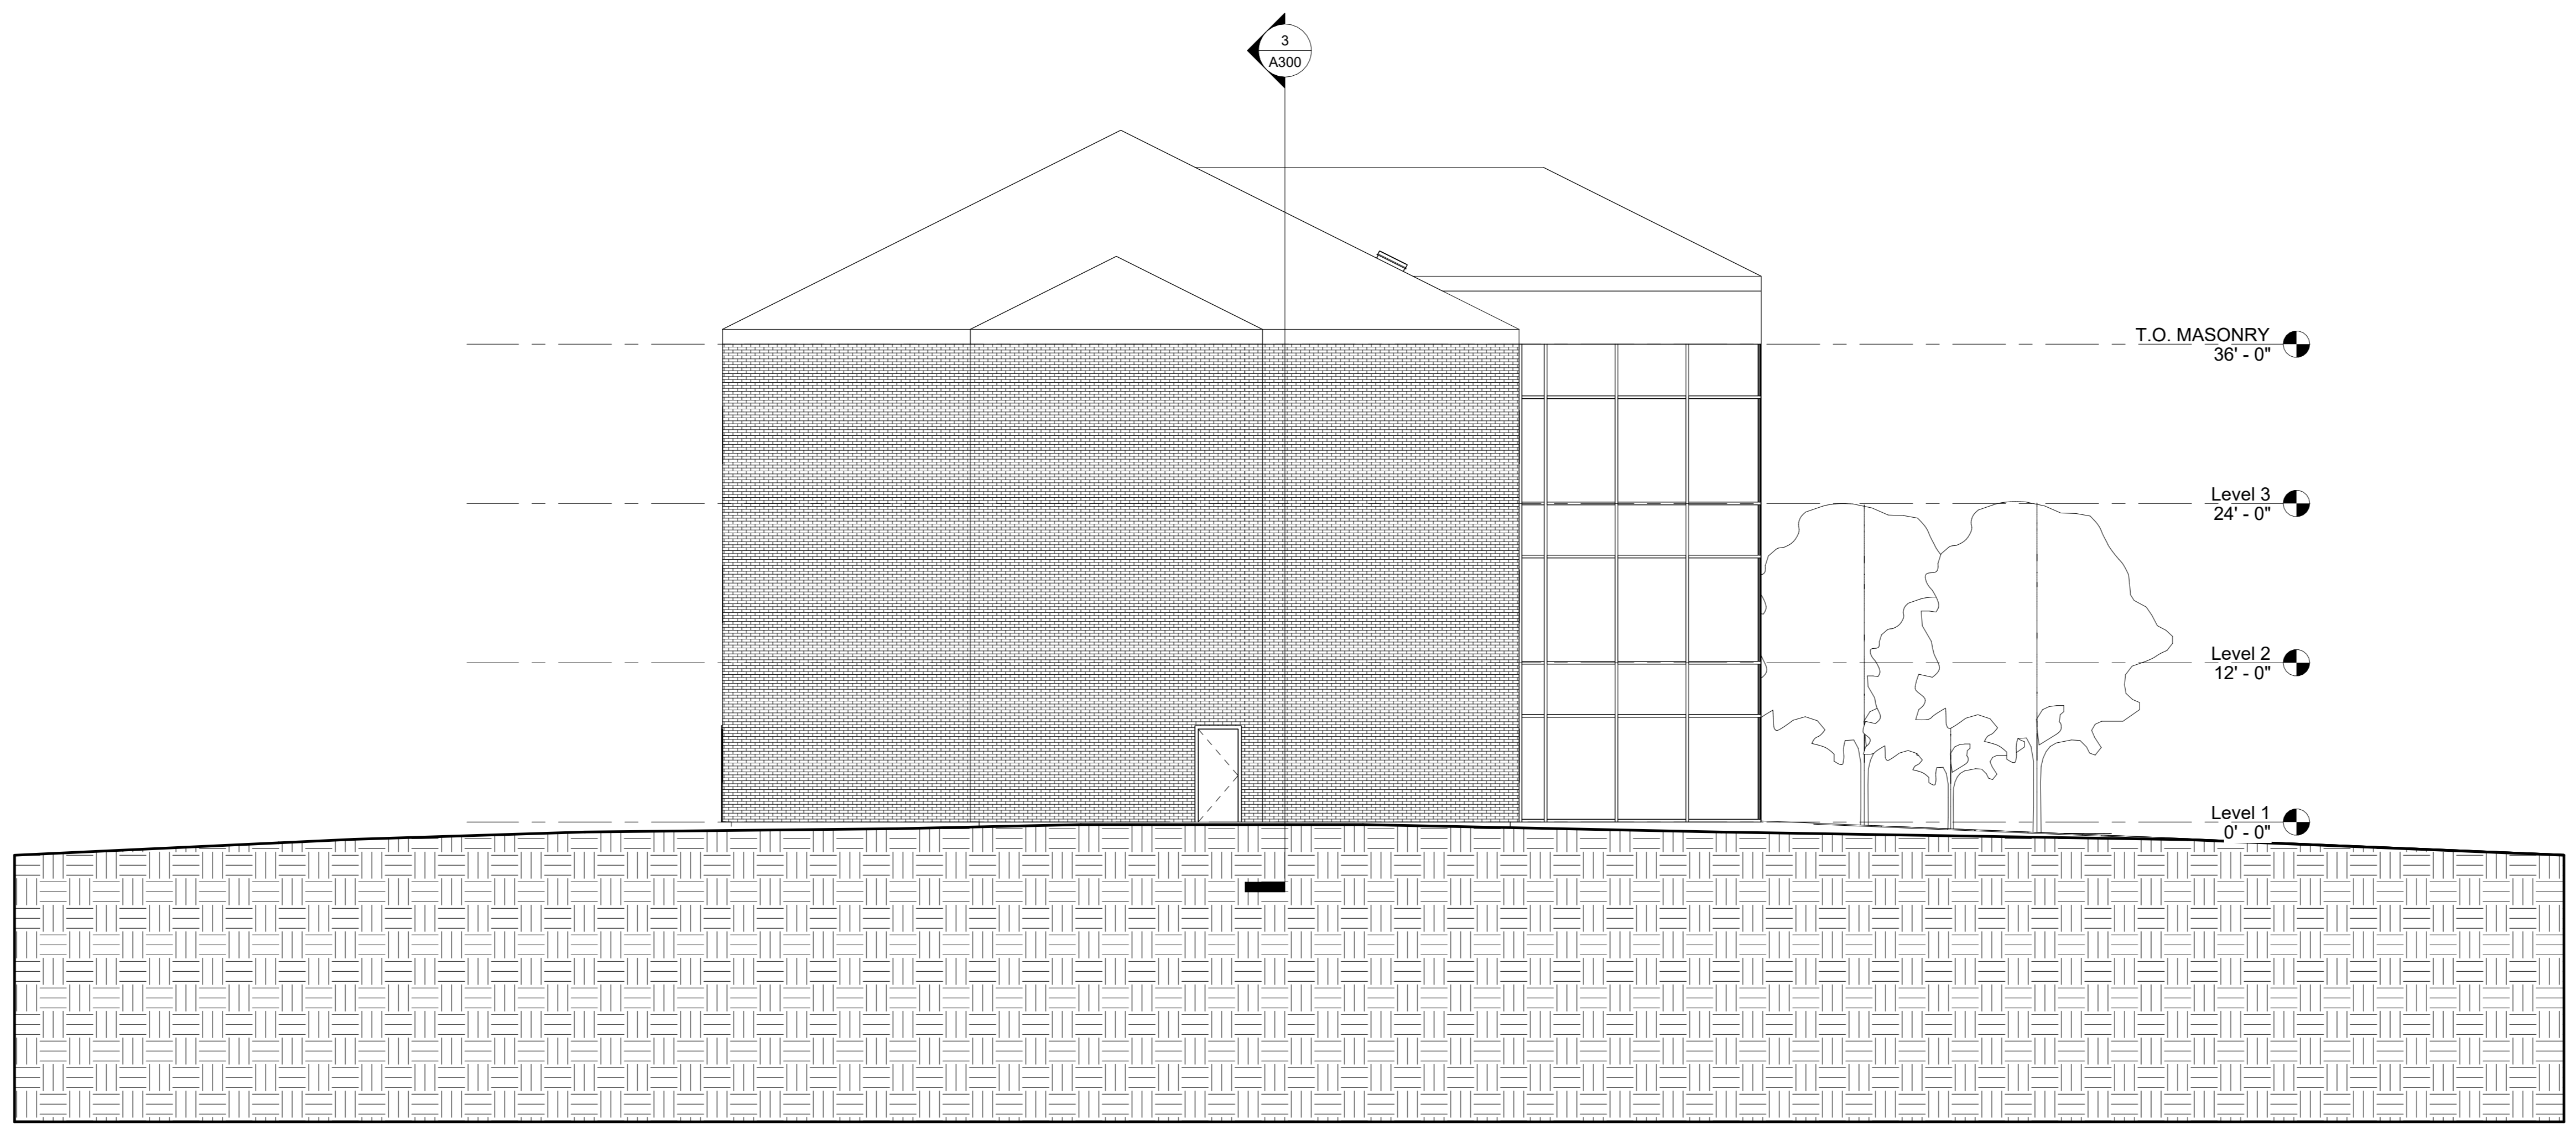

② West
1/8" = 1'-0"


No.	Description	Date

VIDALES
OFFICE BUILDING
EXTERIOR
ELEVATIONS E/W


Project Number: 2024-0043
Date: May 01, 2024
Drawn By: Author
Checked By: Checker

A201


Scale: 1/8" = 1'-0"

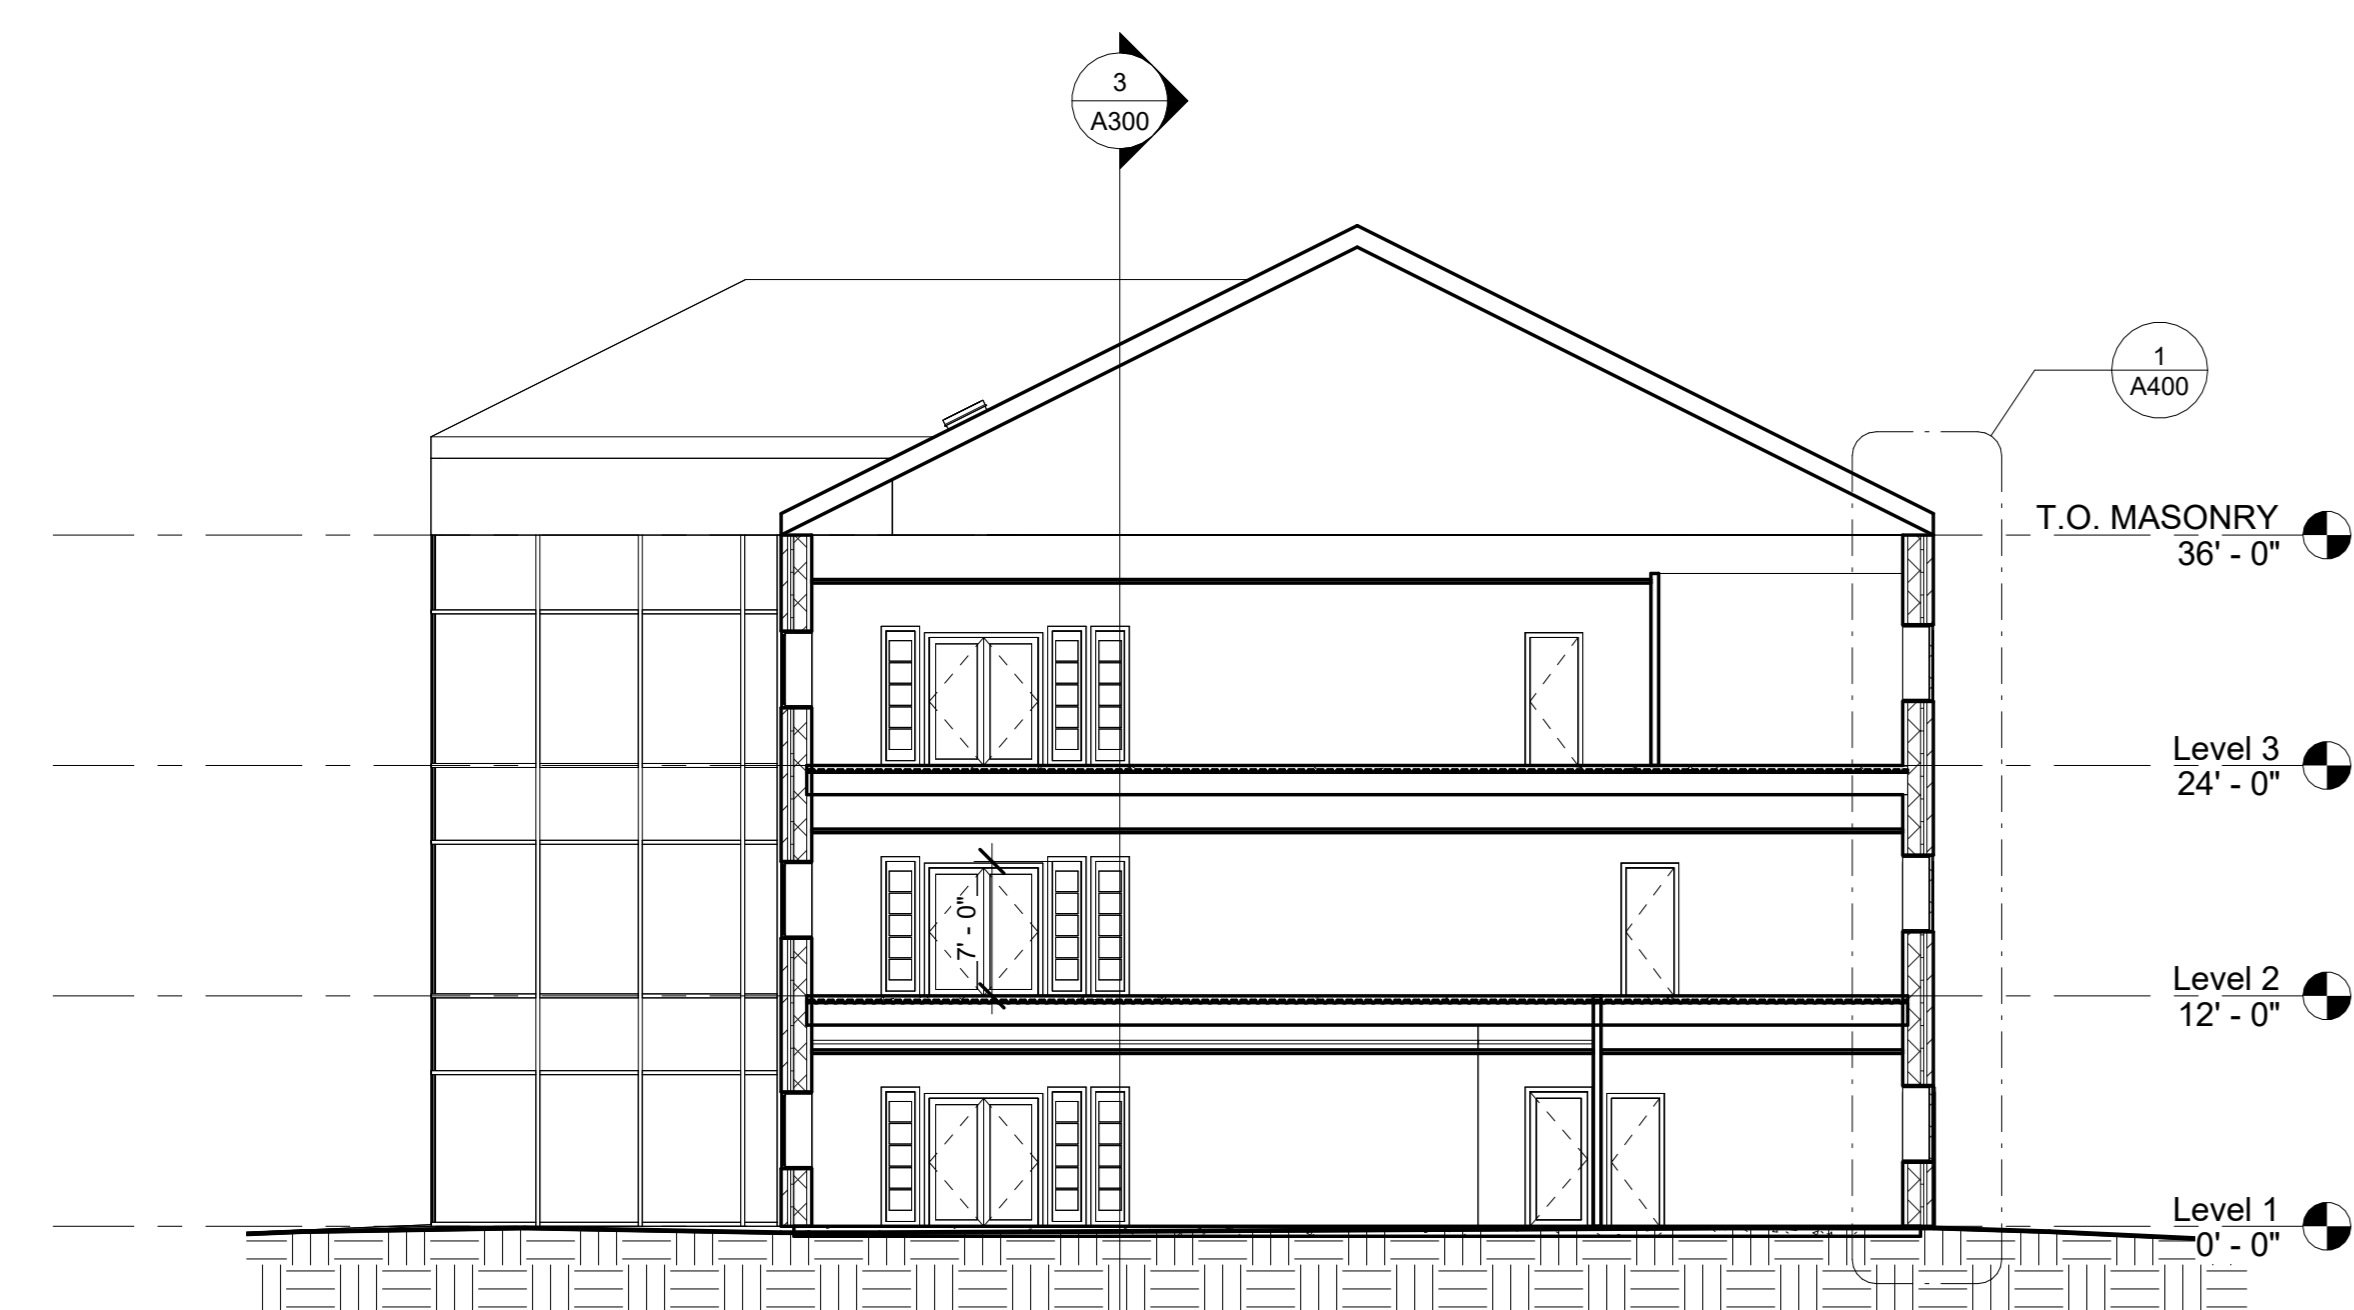

1 Cross Section 1
1" = 10'-0"

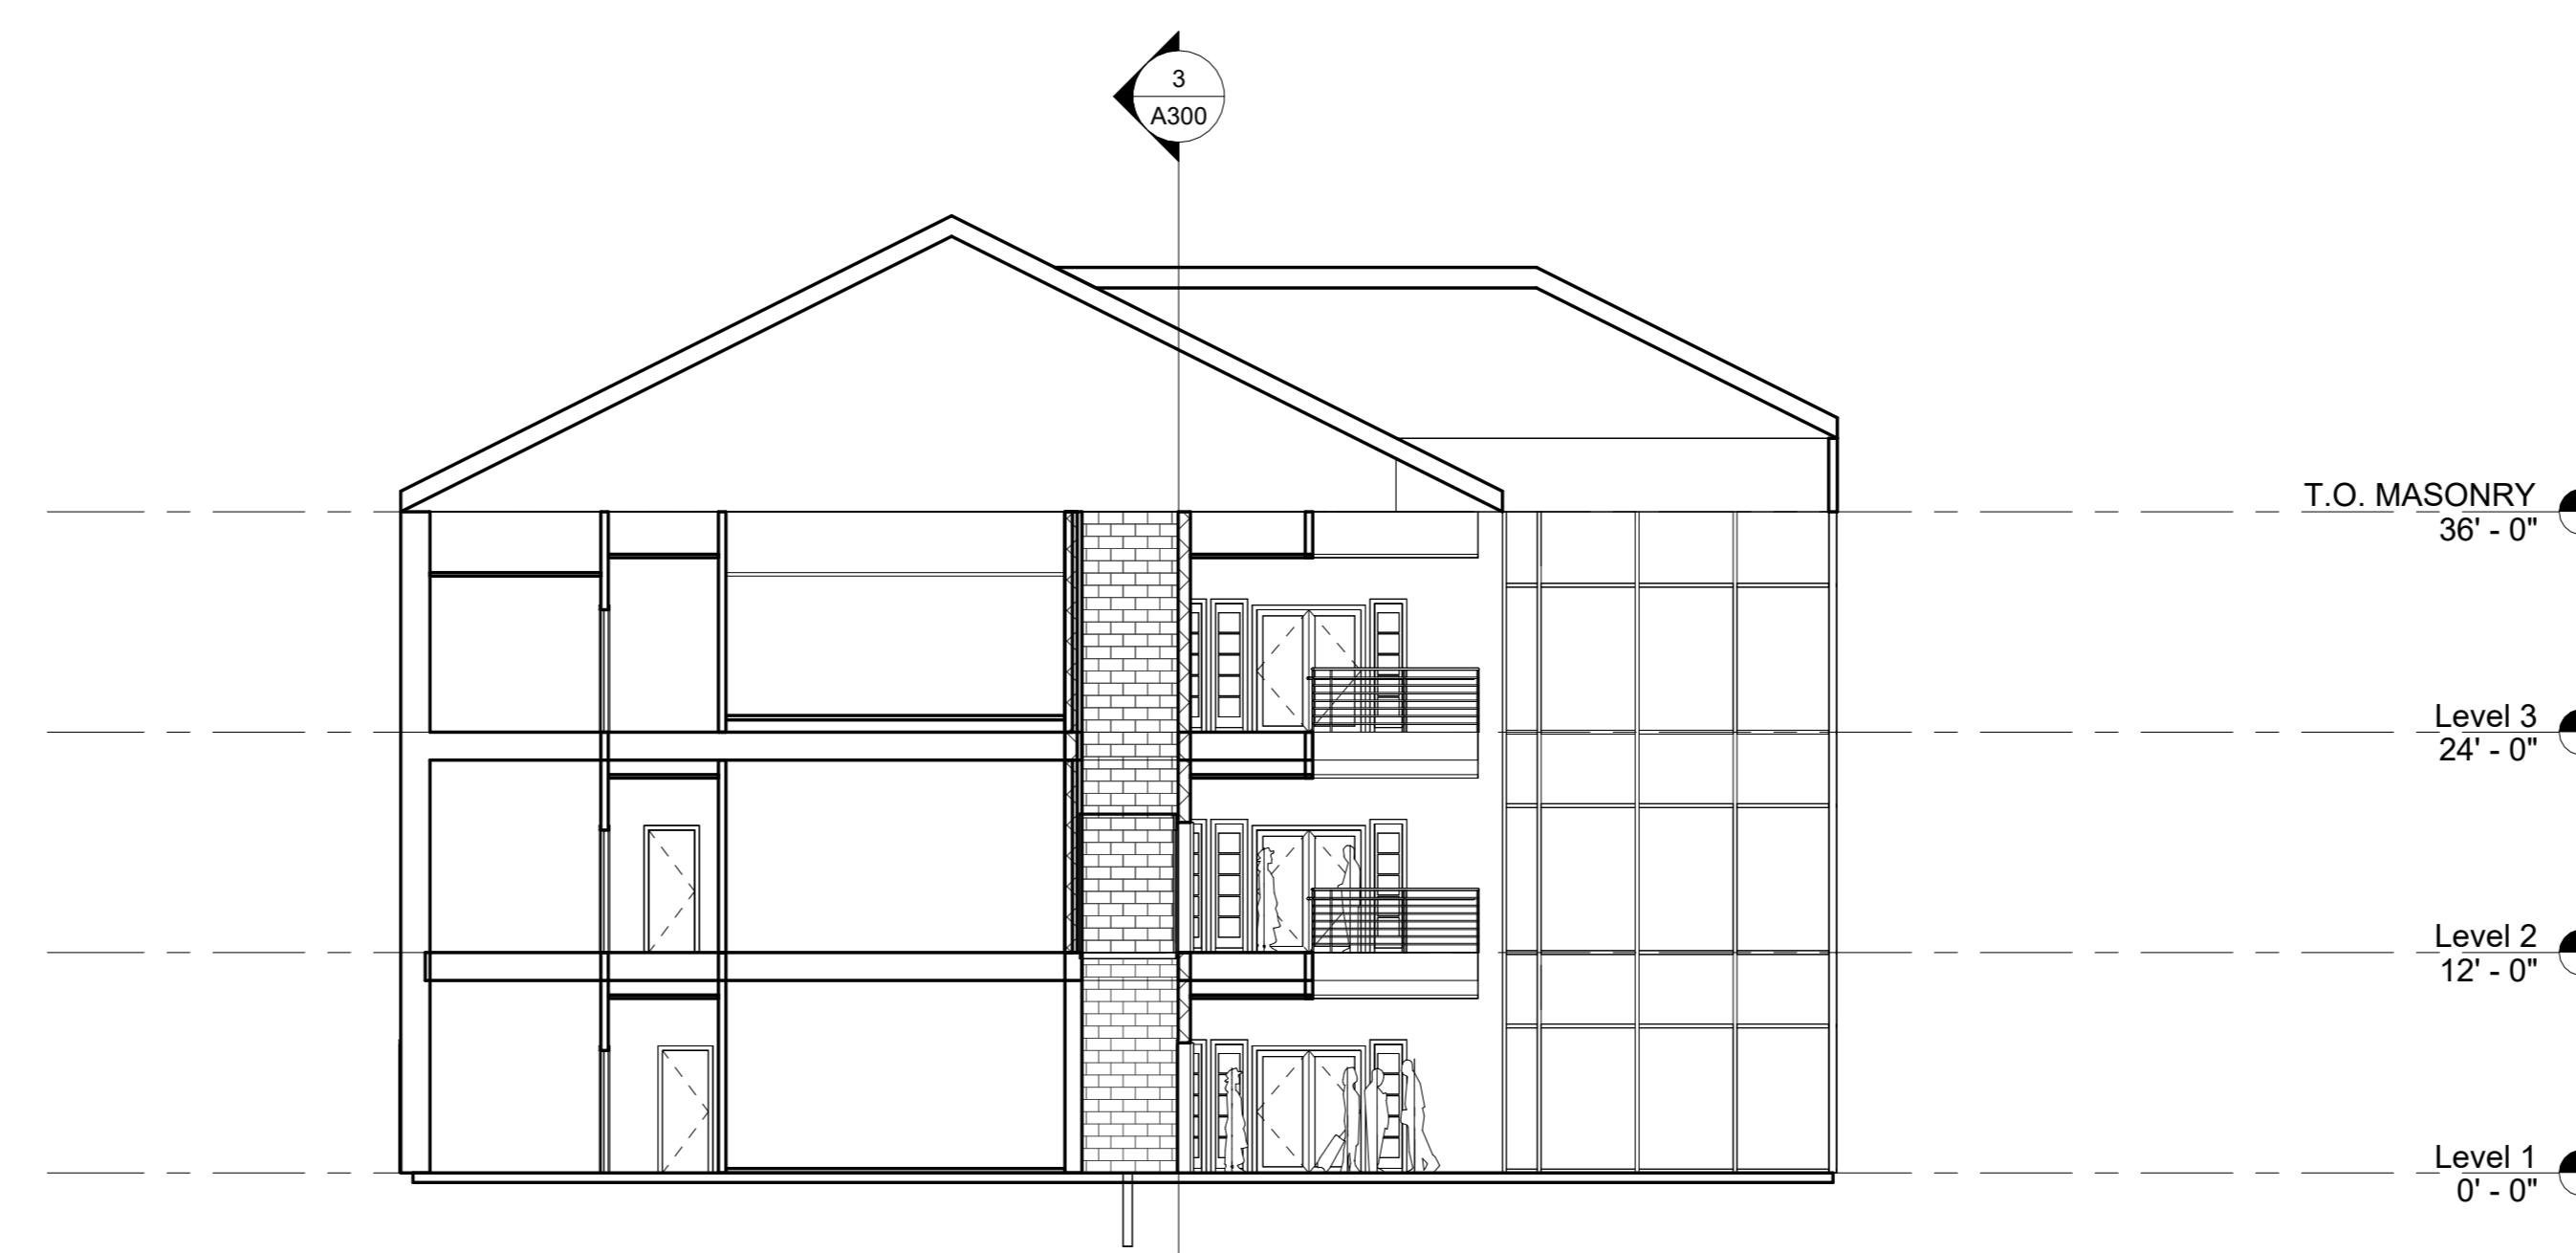

2 ATRIUM SECTION
1" = 10'-0"

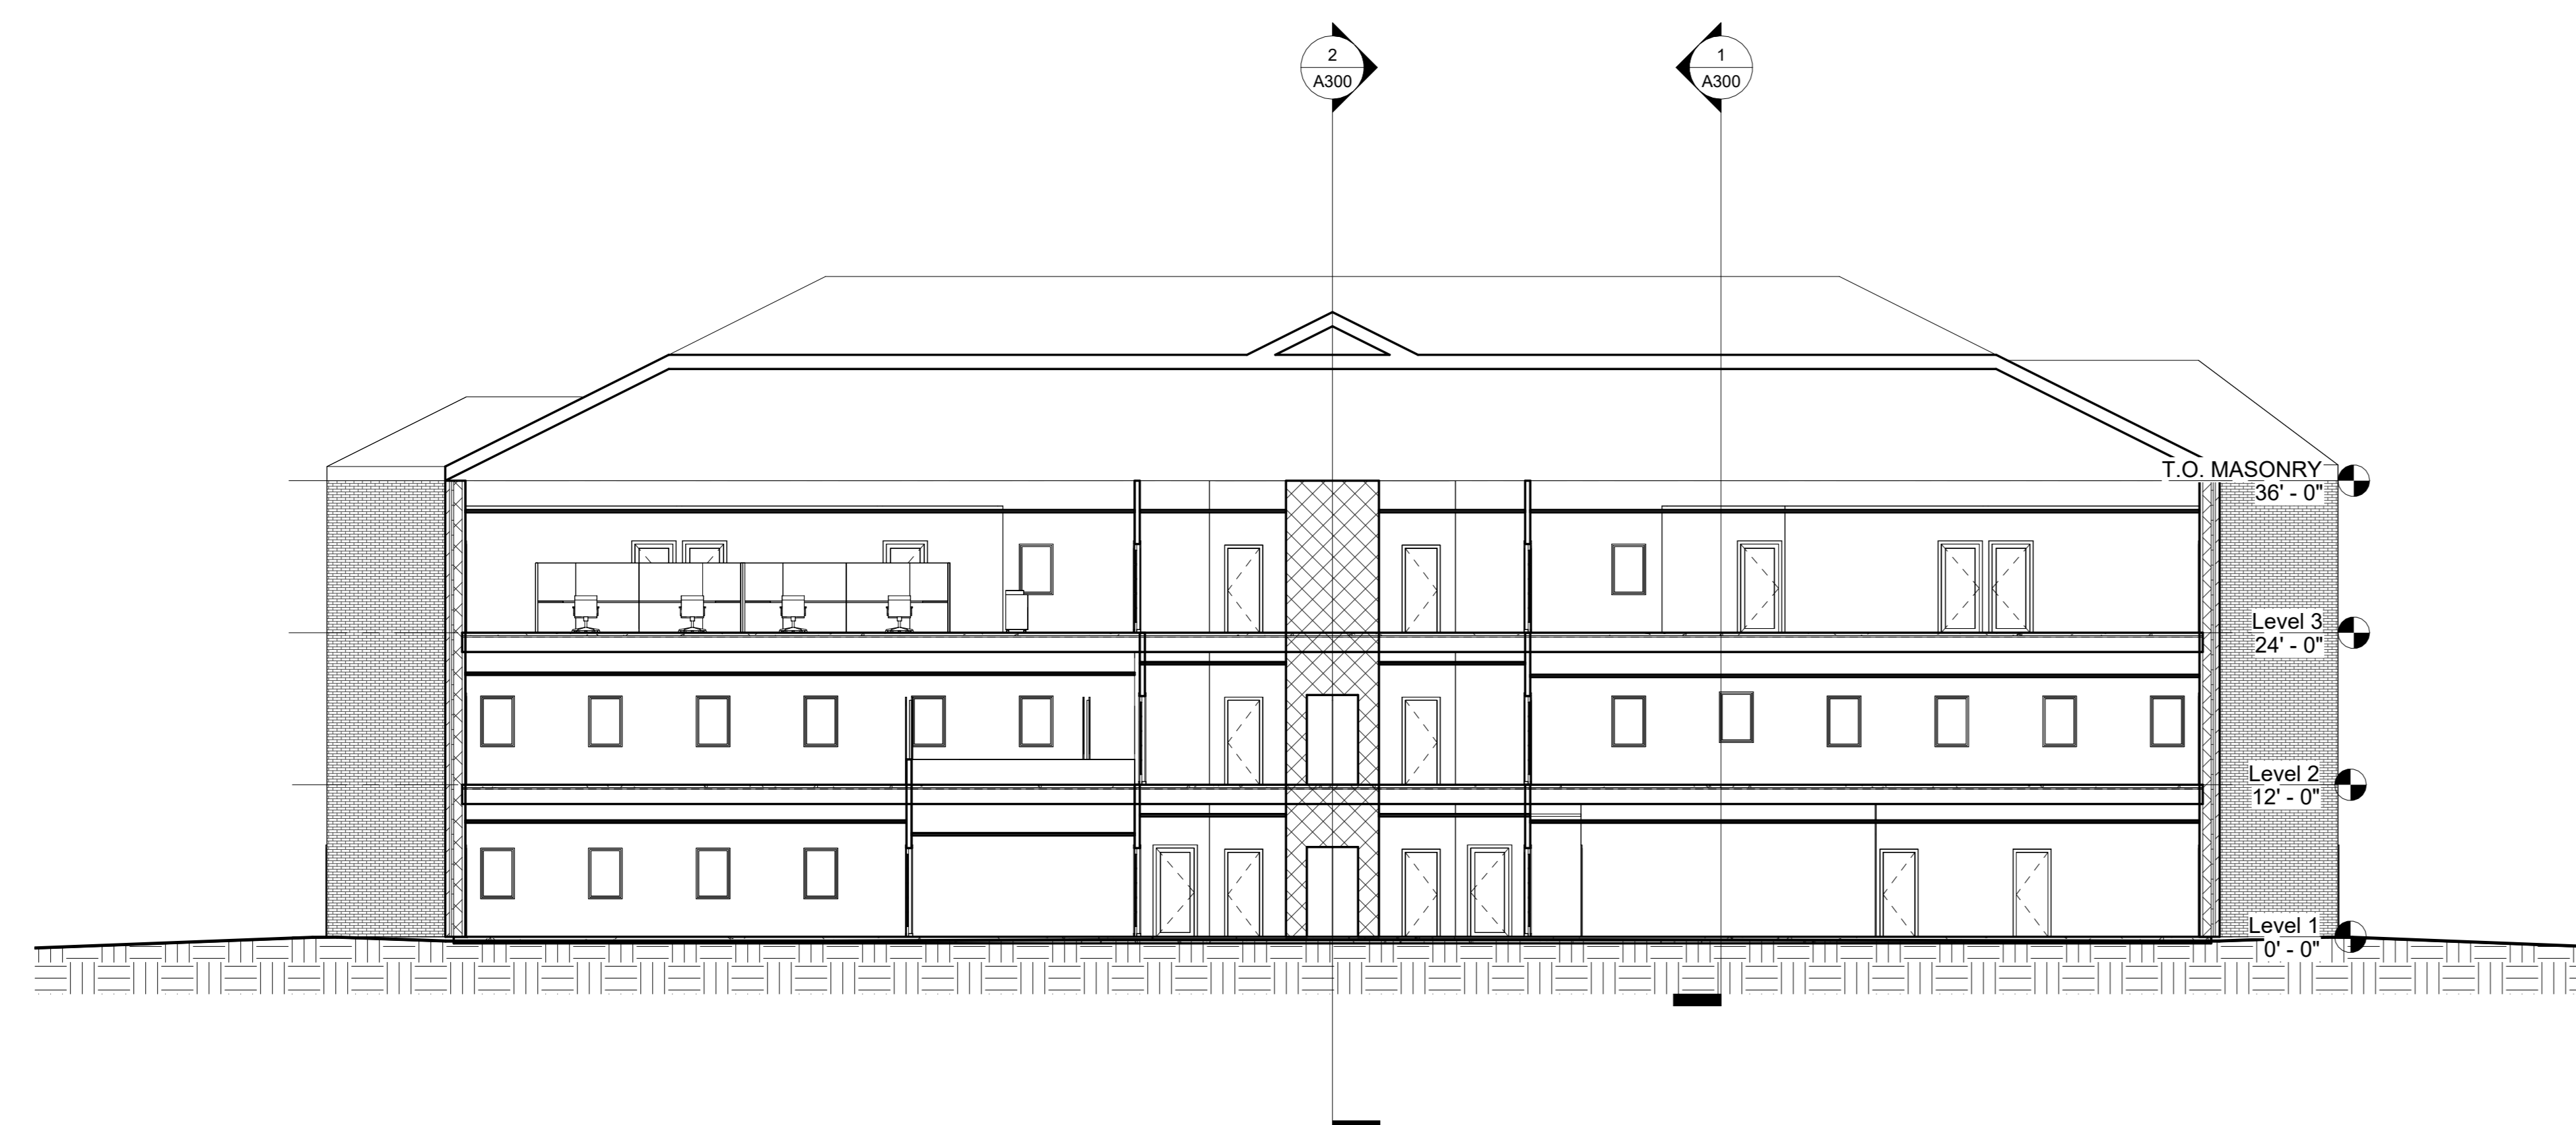

3 Longitudinal Section
1" = 10'-0"

No.	Description	Date

VIDALES

OFFICE BUILDING

BUILDING SECTIONS

Project Number 2024-0043
Date May 01, 2024
Drawn By Author
Checked By Checker

A300

Scale 1" = 10'-0"

Tannya Vidales
Design Drafter
tanyav.drafting@gmail.com
727-591-3303
www.vidales.com
Nepe Valley



www.autodesk.com/revit

No.	Description	Date


VIDALES OFFICE BUILDING WALL SECTIONS

Project Number	2024-0043
Date	May 01, 2024
Drawn By	Author
Checked By	Checker

A400

Scale 1/2" = 1'-0"

5/12/2024 4:04:21 PM

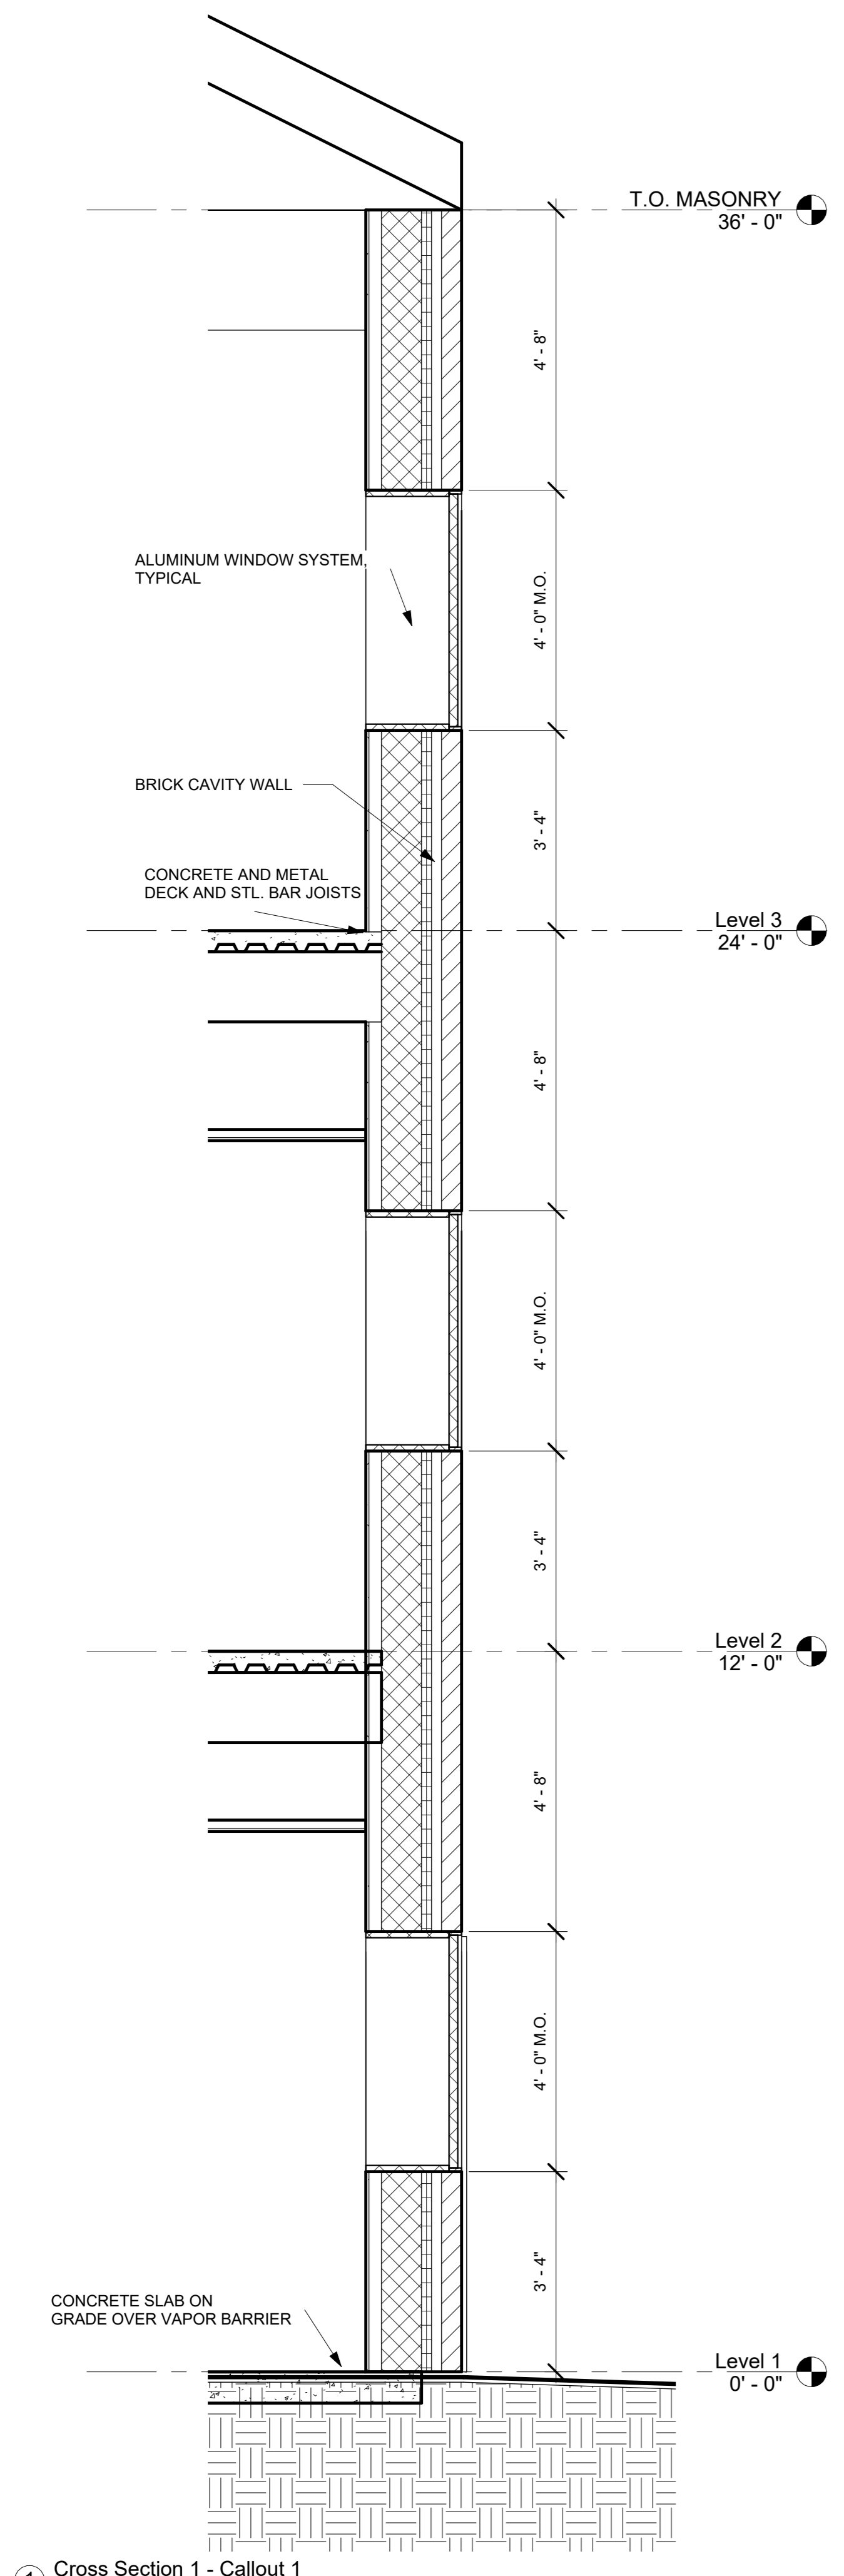

No.	Description	Date

VIDALES

OFFICE BUILDING


INTERIOR ELEVATIONS

Project Number	2024-0043
Date	May 01, 2024
Drawn By	Author
Checked By	Checker


A500

Scale	As indicated
-------	--------------


5/12/2024 4:04:21 PM

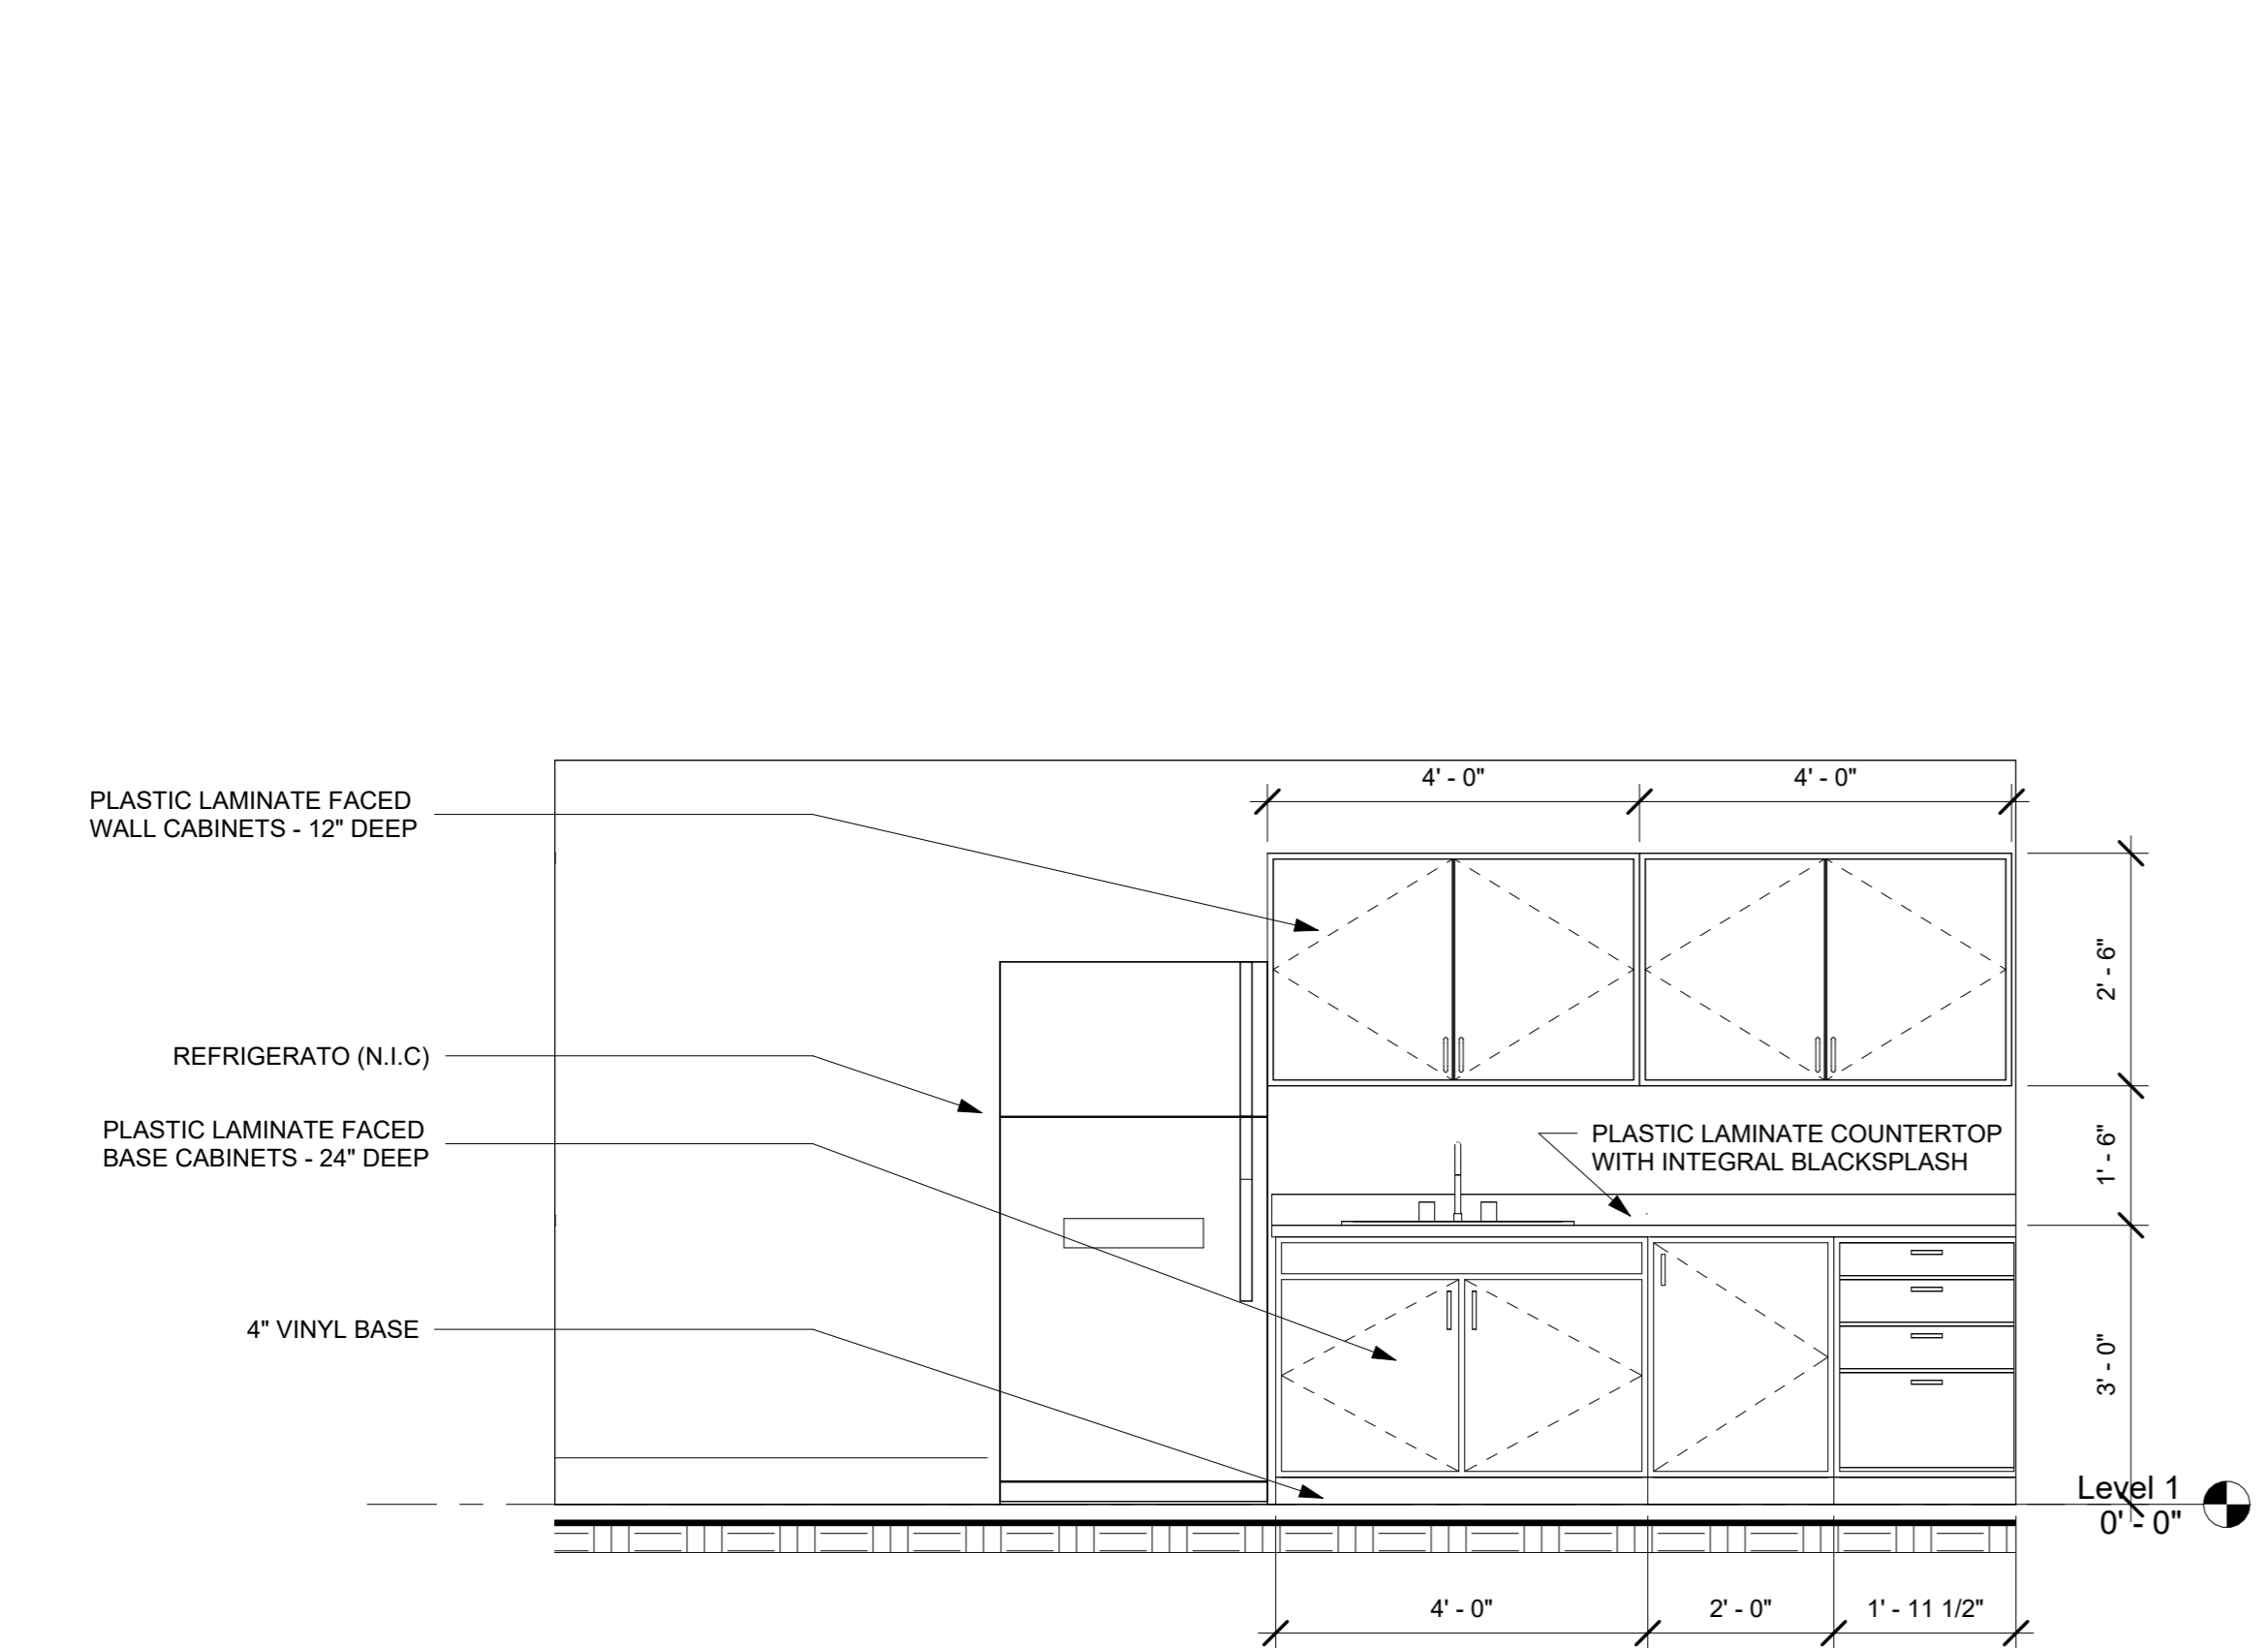

1 BREAK ROOM (EAST)
1/2" = 1'-0"

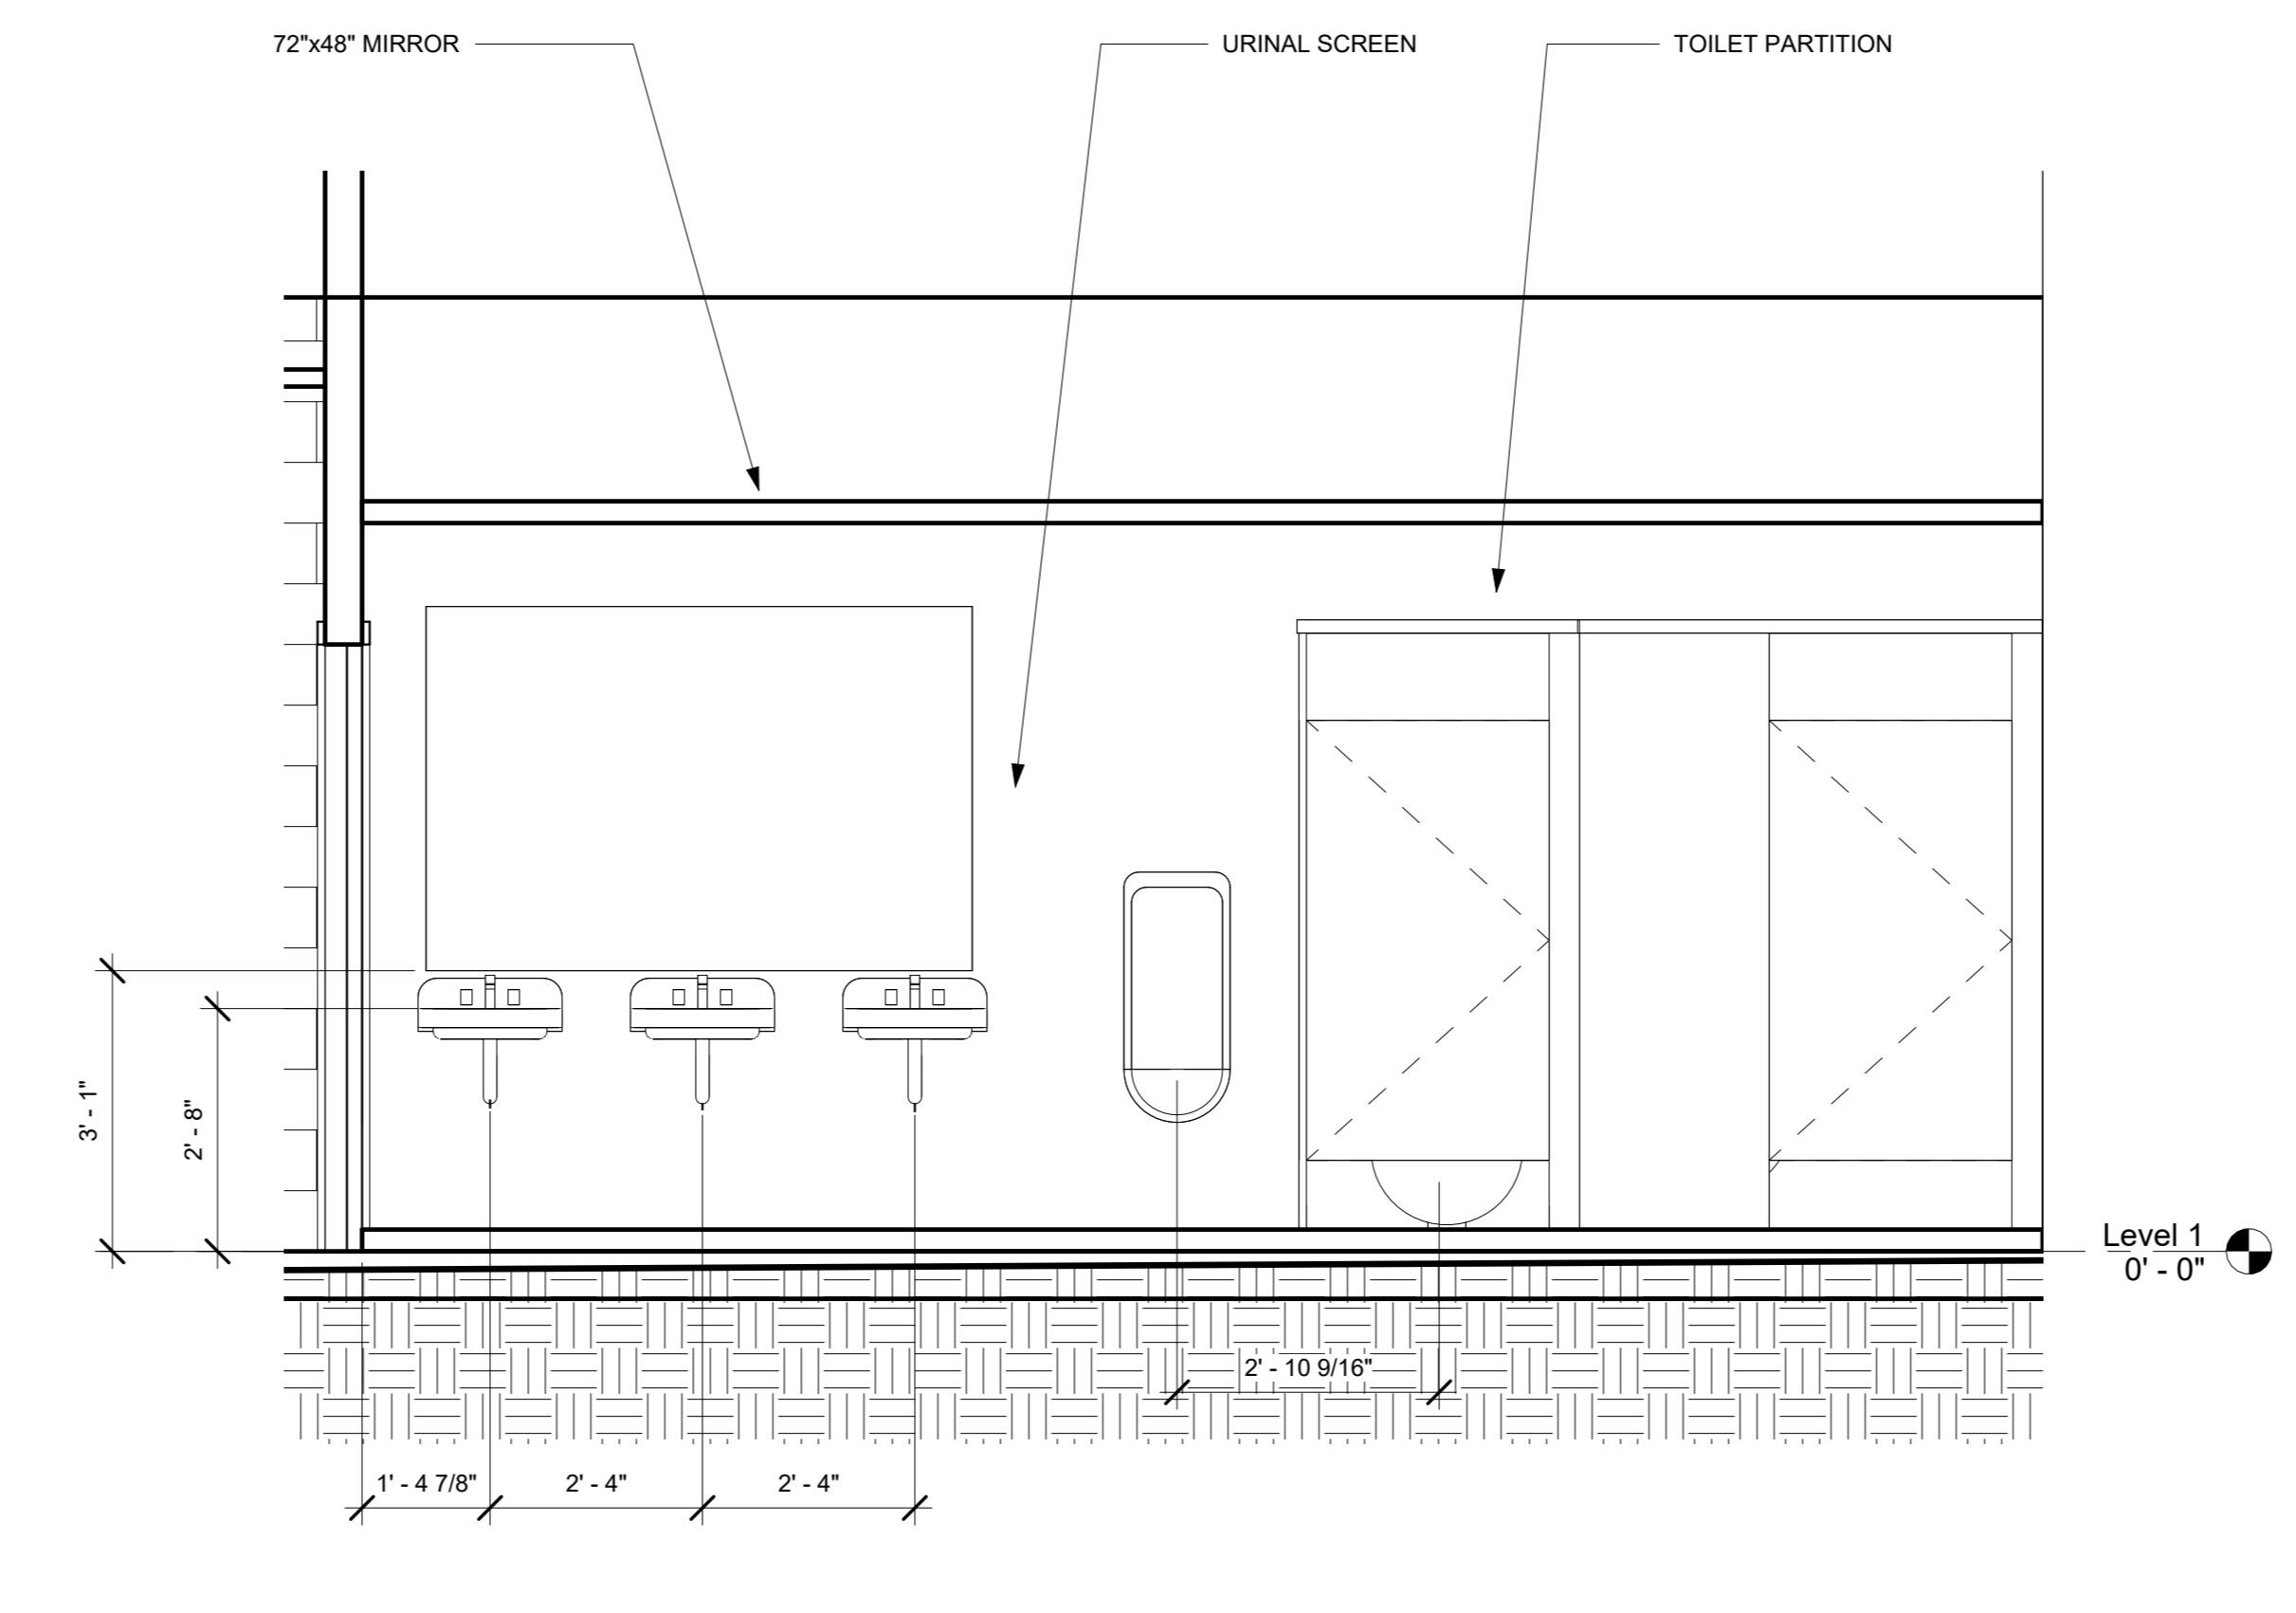


3 MENS TOILET - TYPICAL
1/2" = 1'-0"

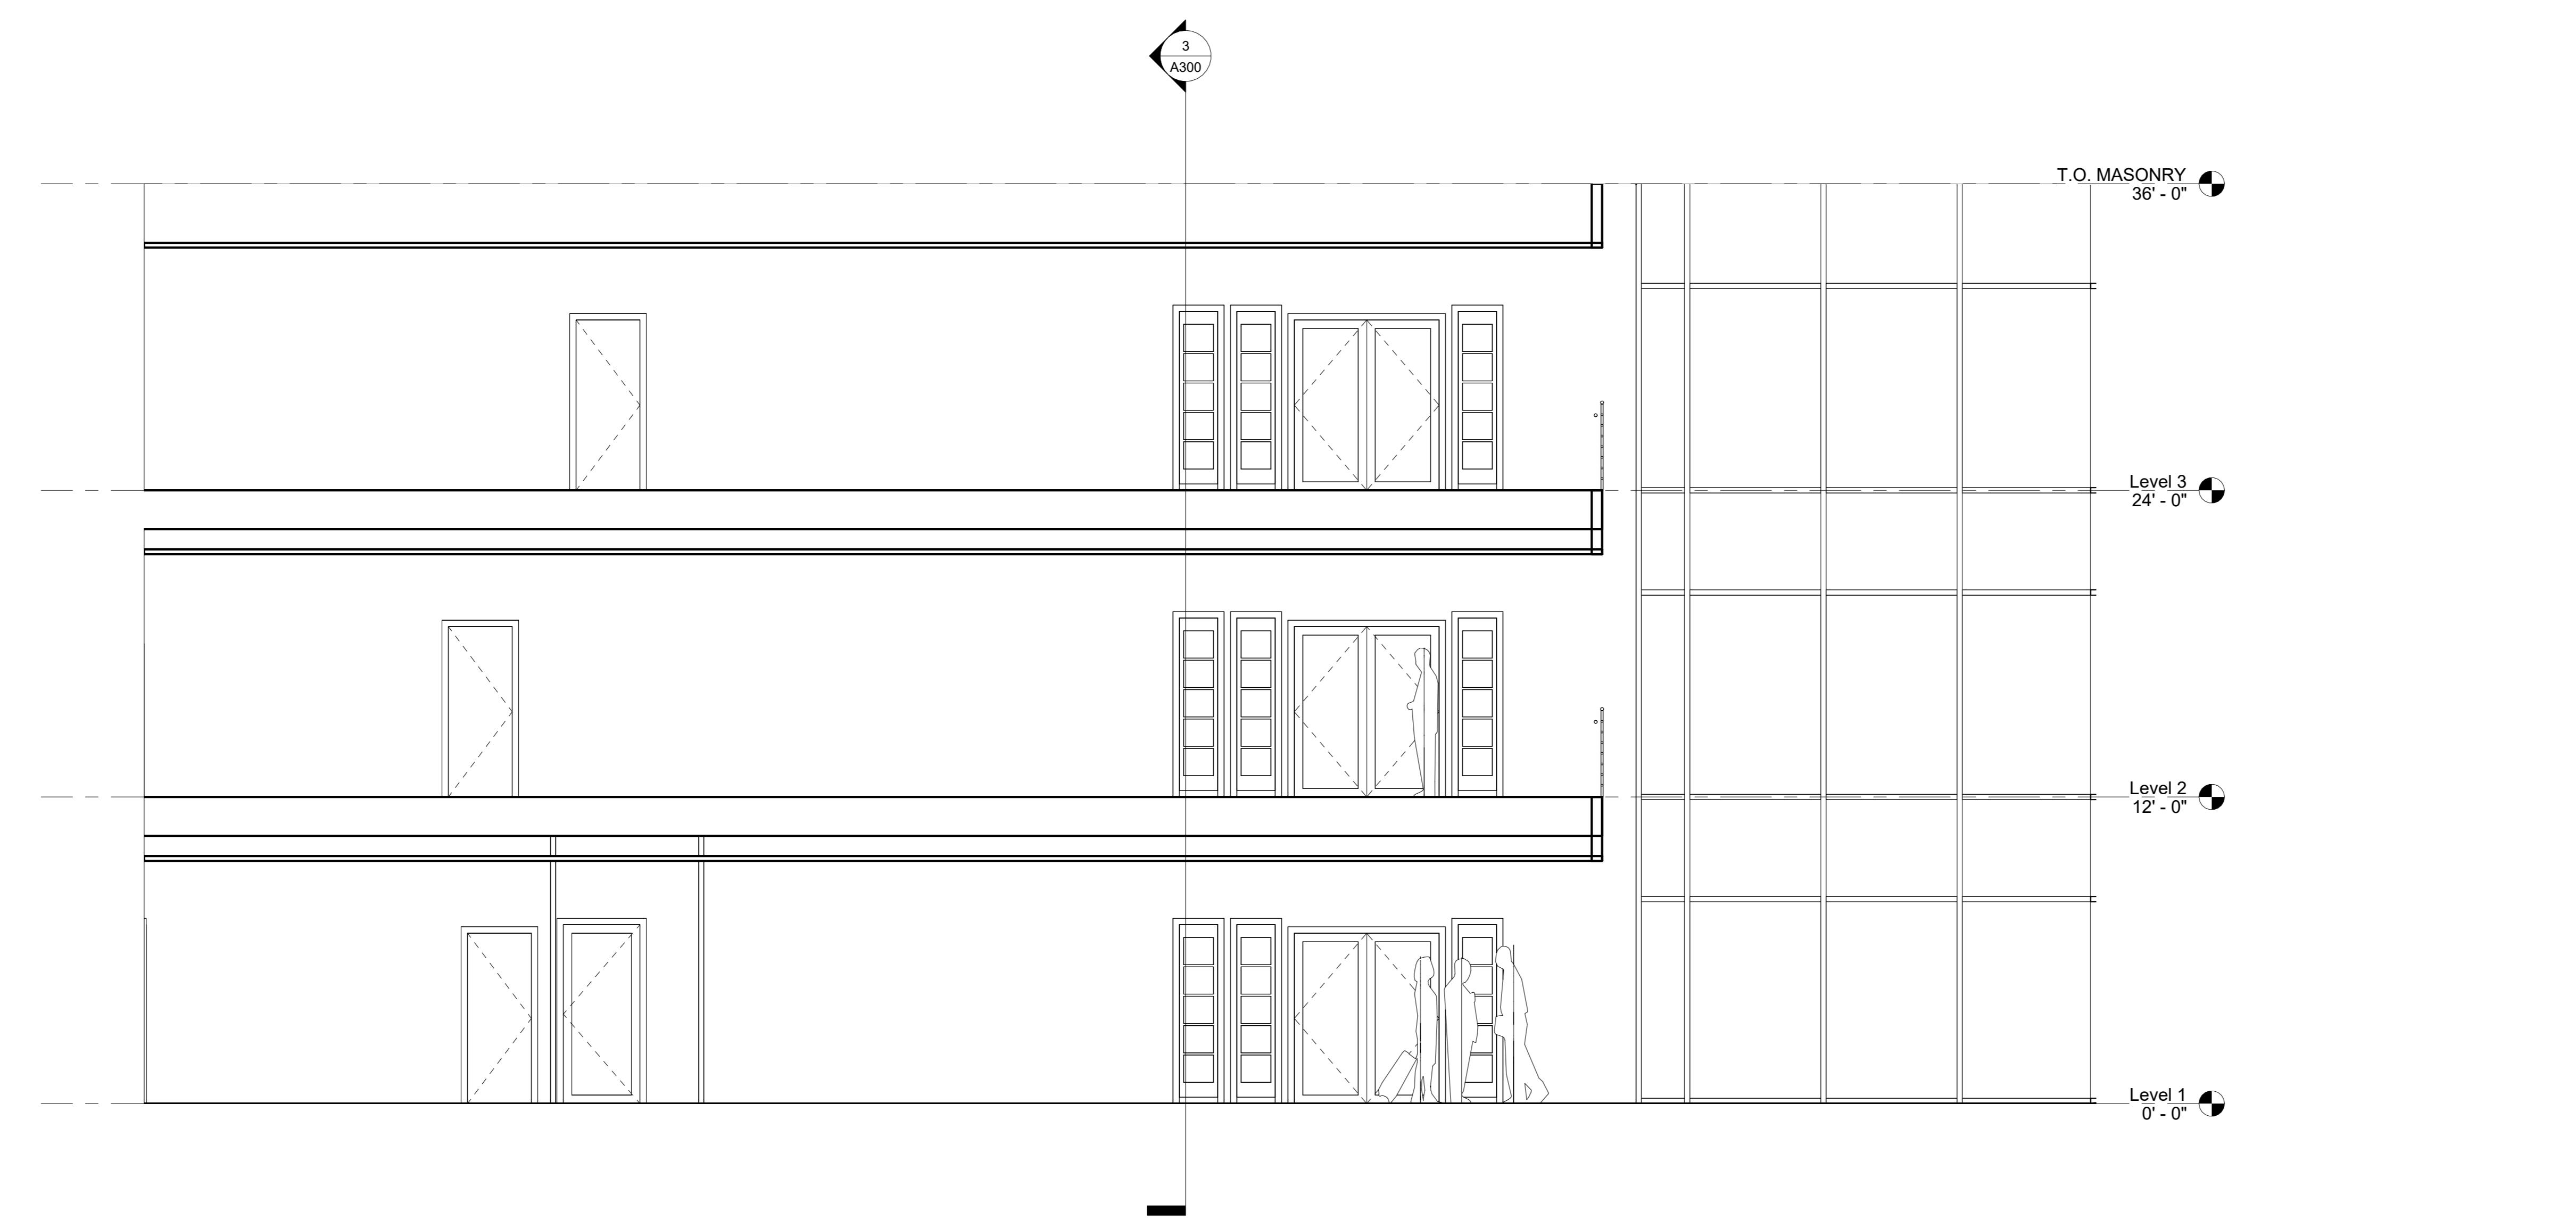


2 East Atrium
1/4" = 1'-0"


3
A300

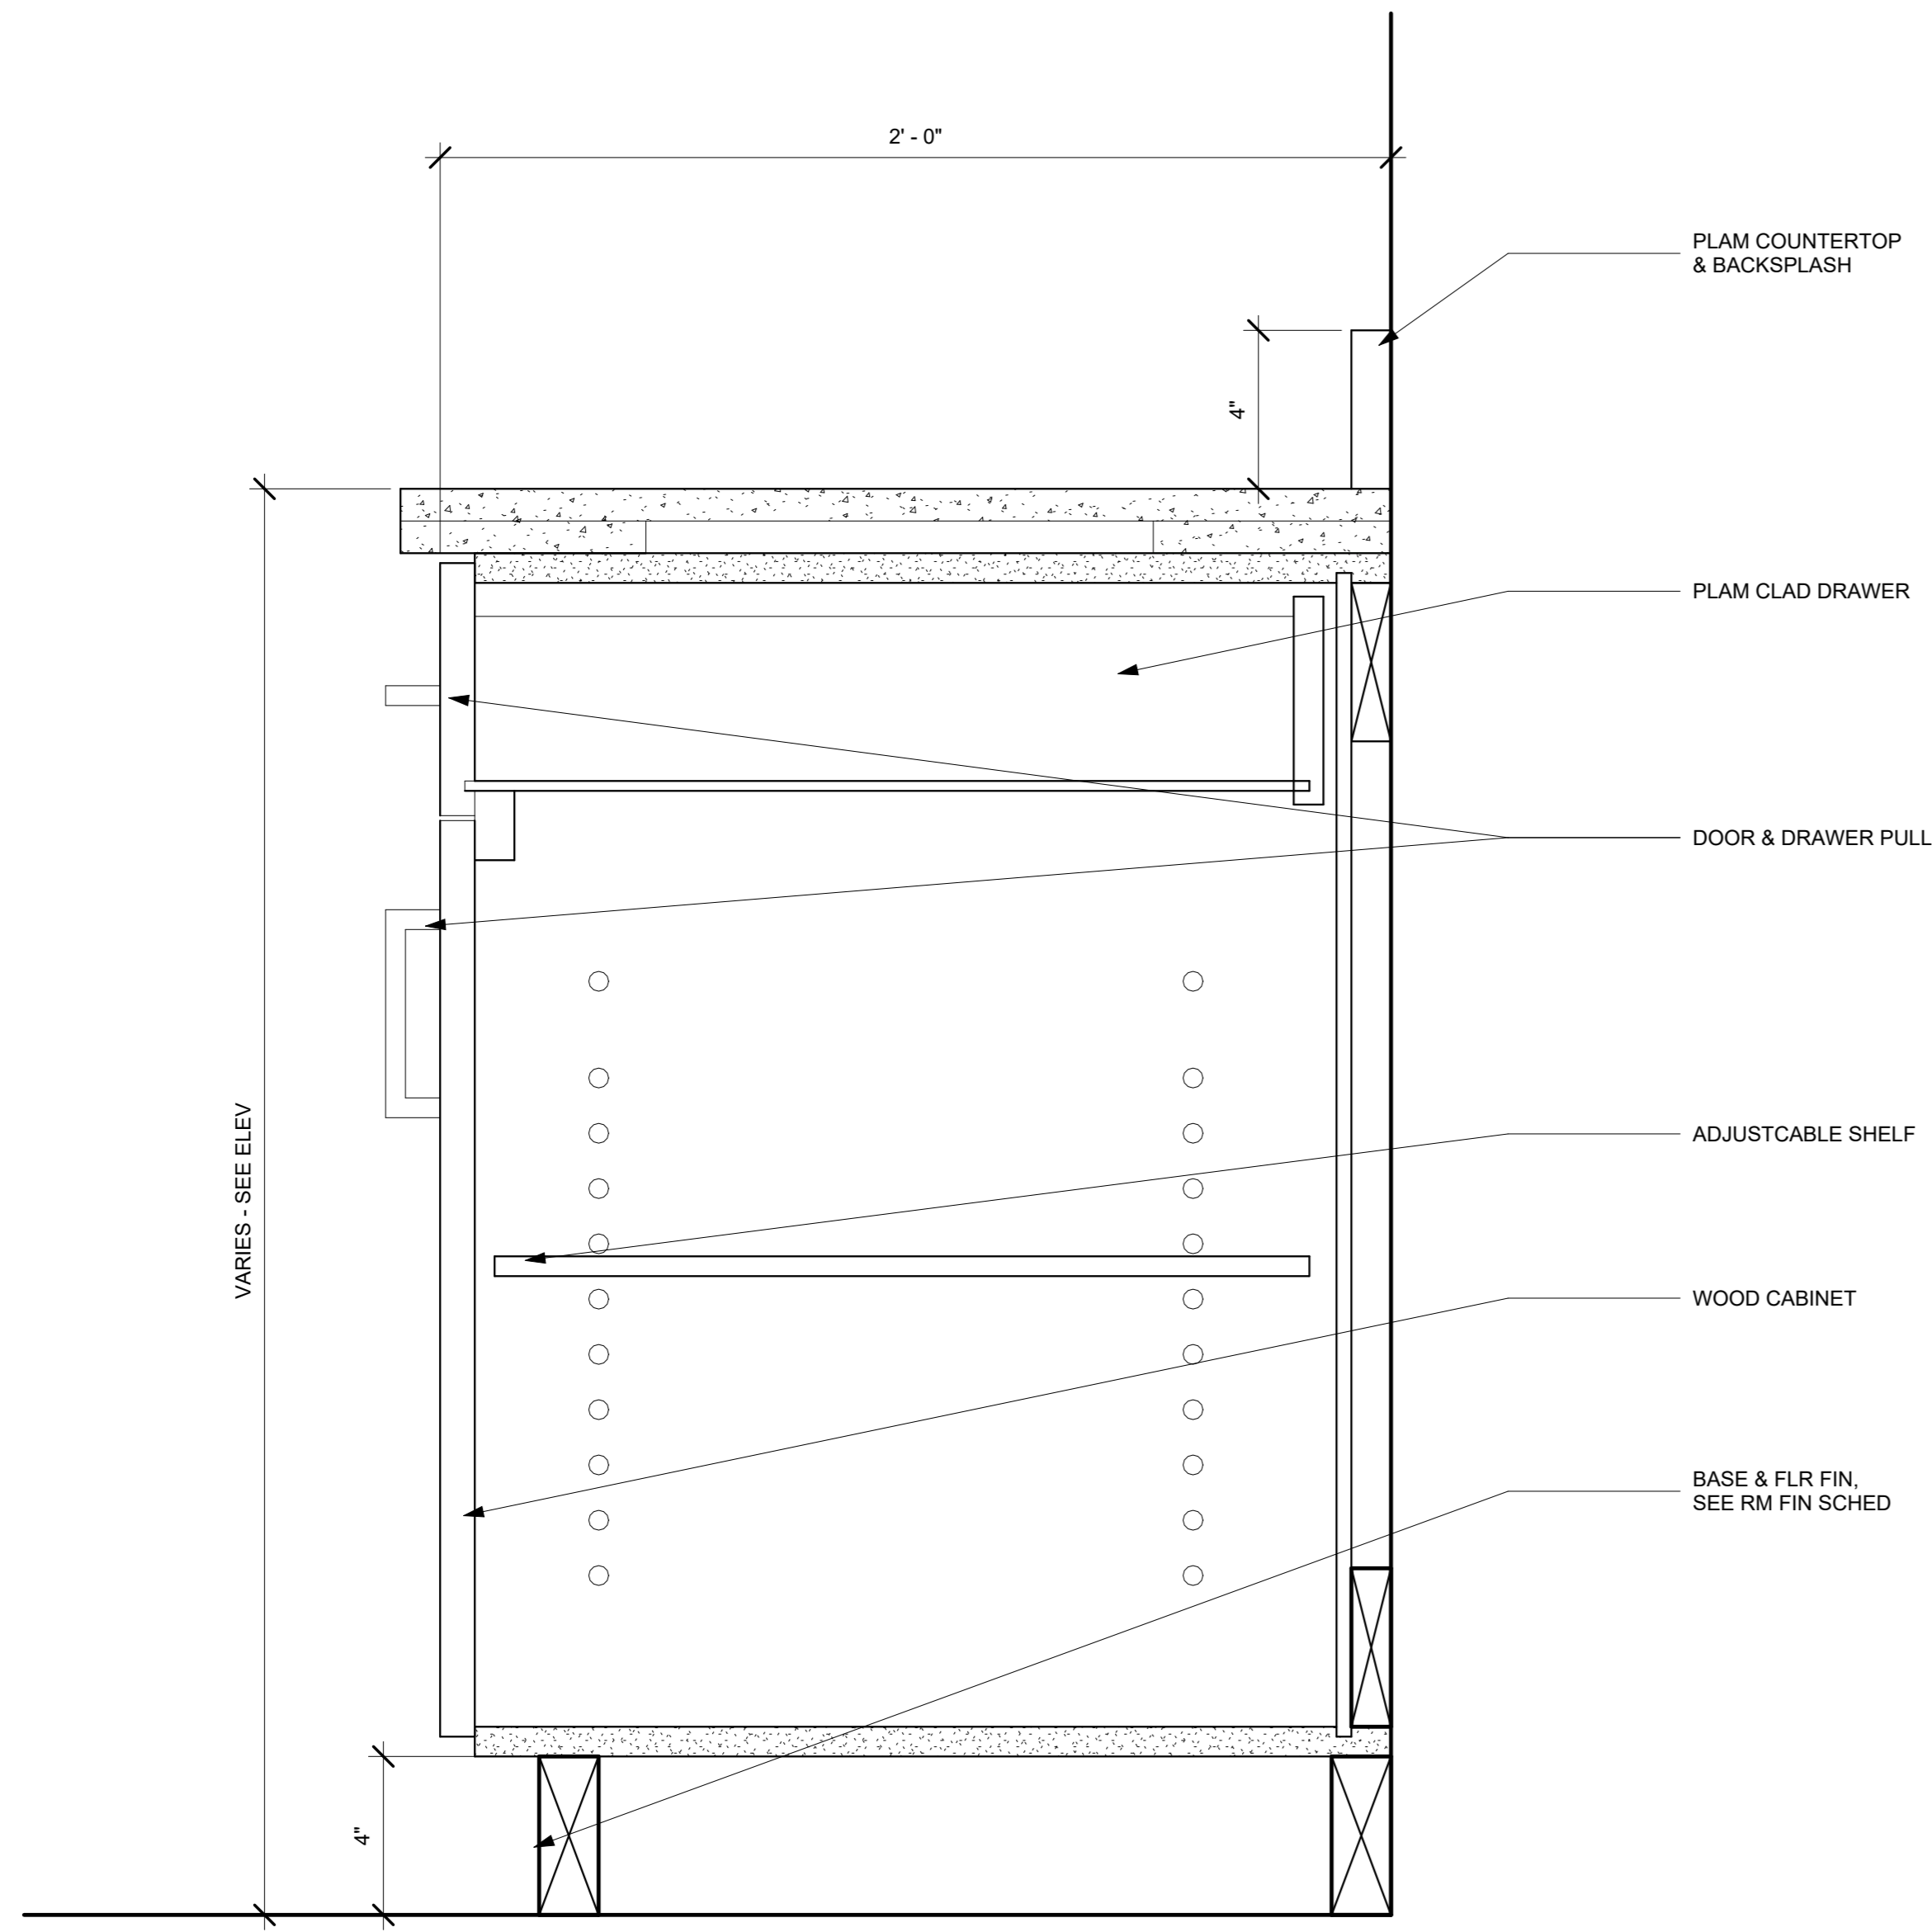


④ CABINET VIEW
3" = 1'-0"

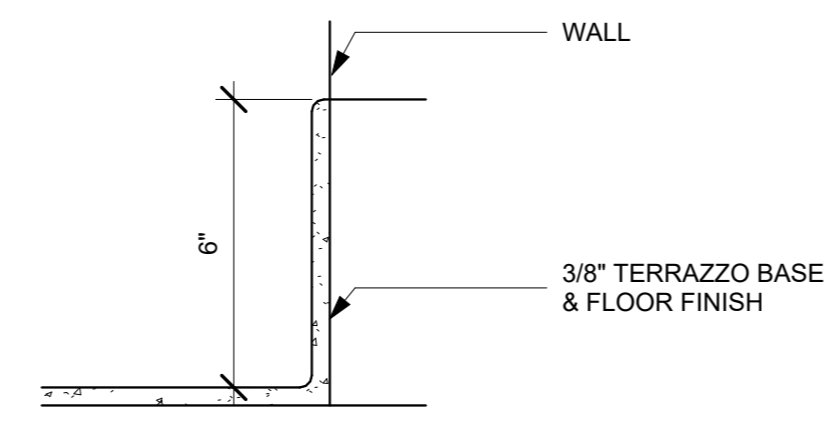

① TERRAZZO BASE DETAIL
3" = 1'-0"

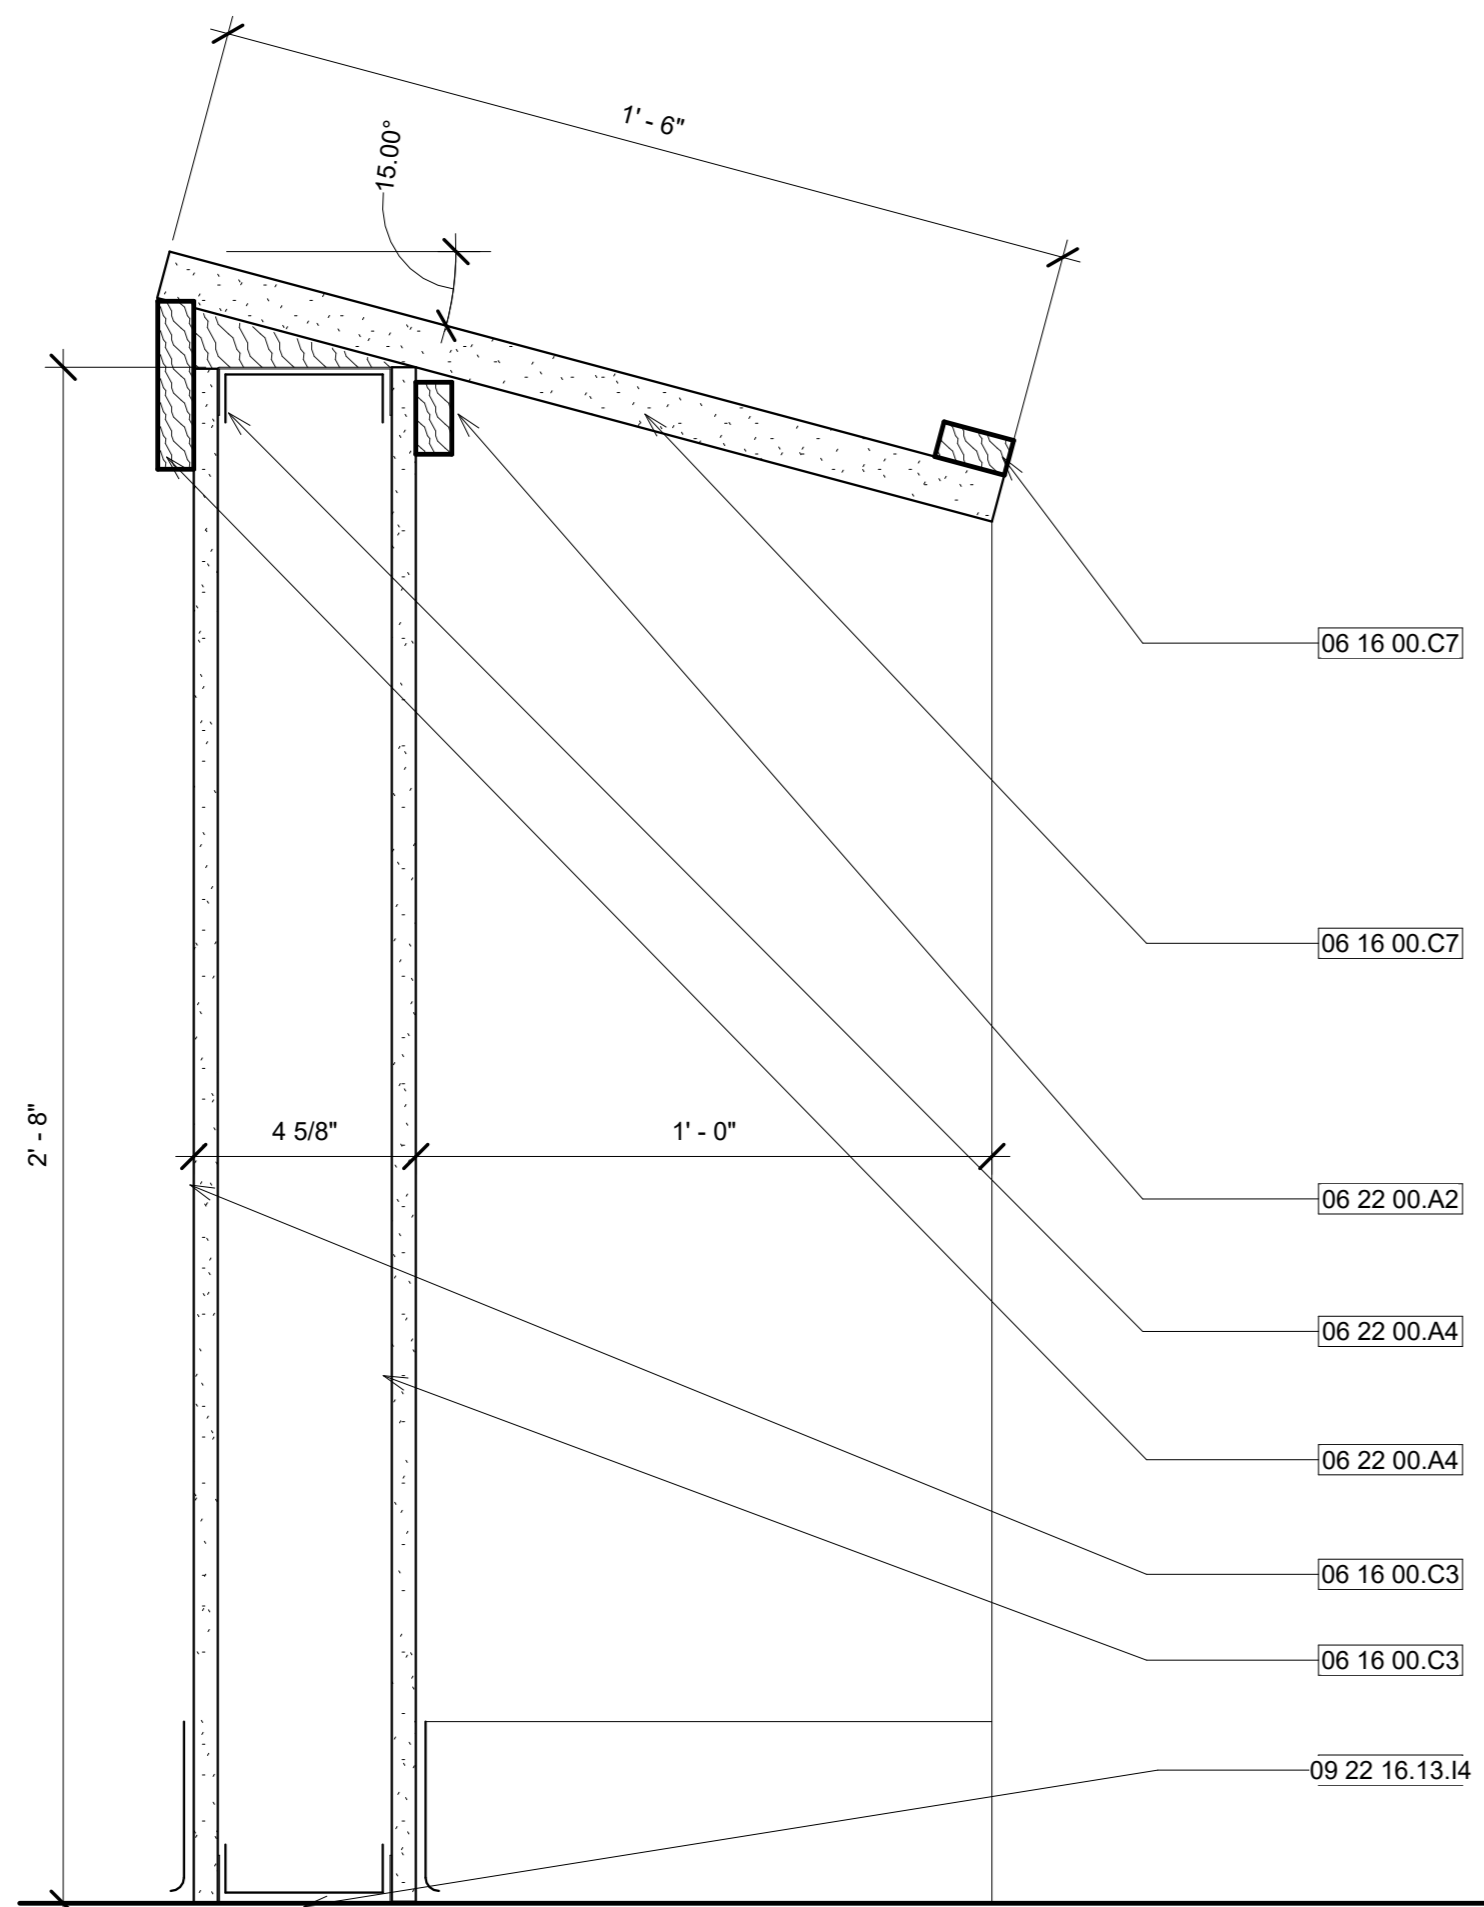


③ Fixed Student - KEYNOTES
3" = 1'-0"

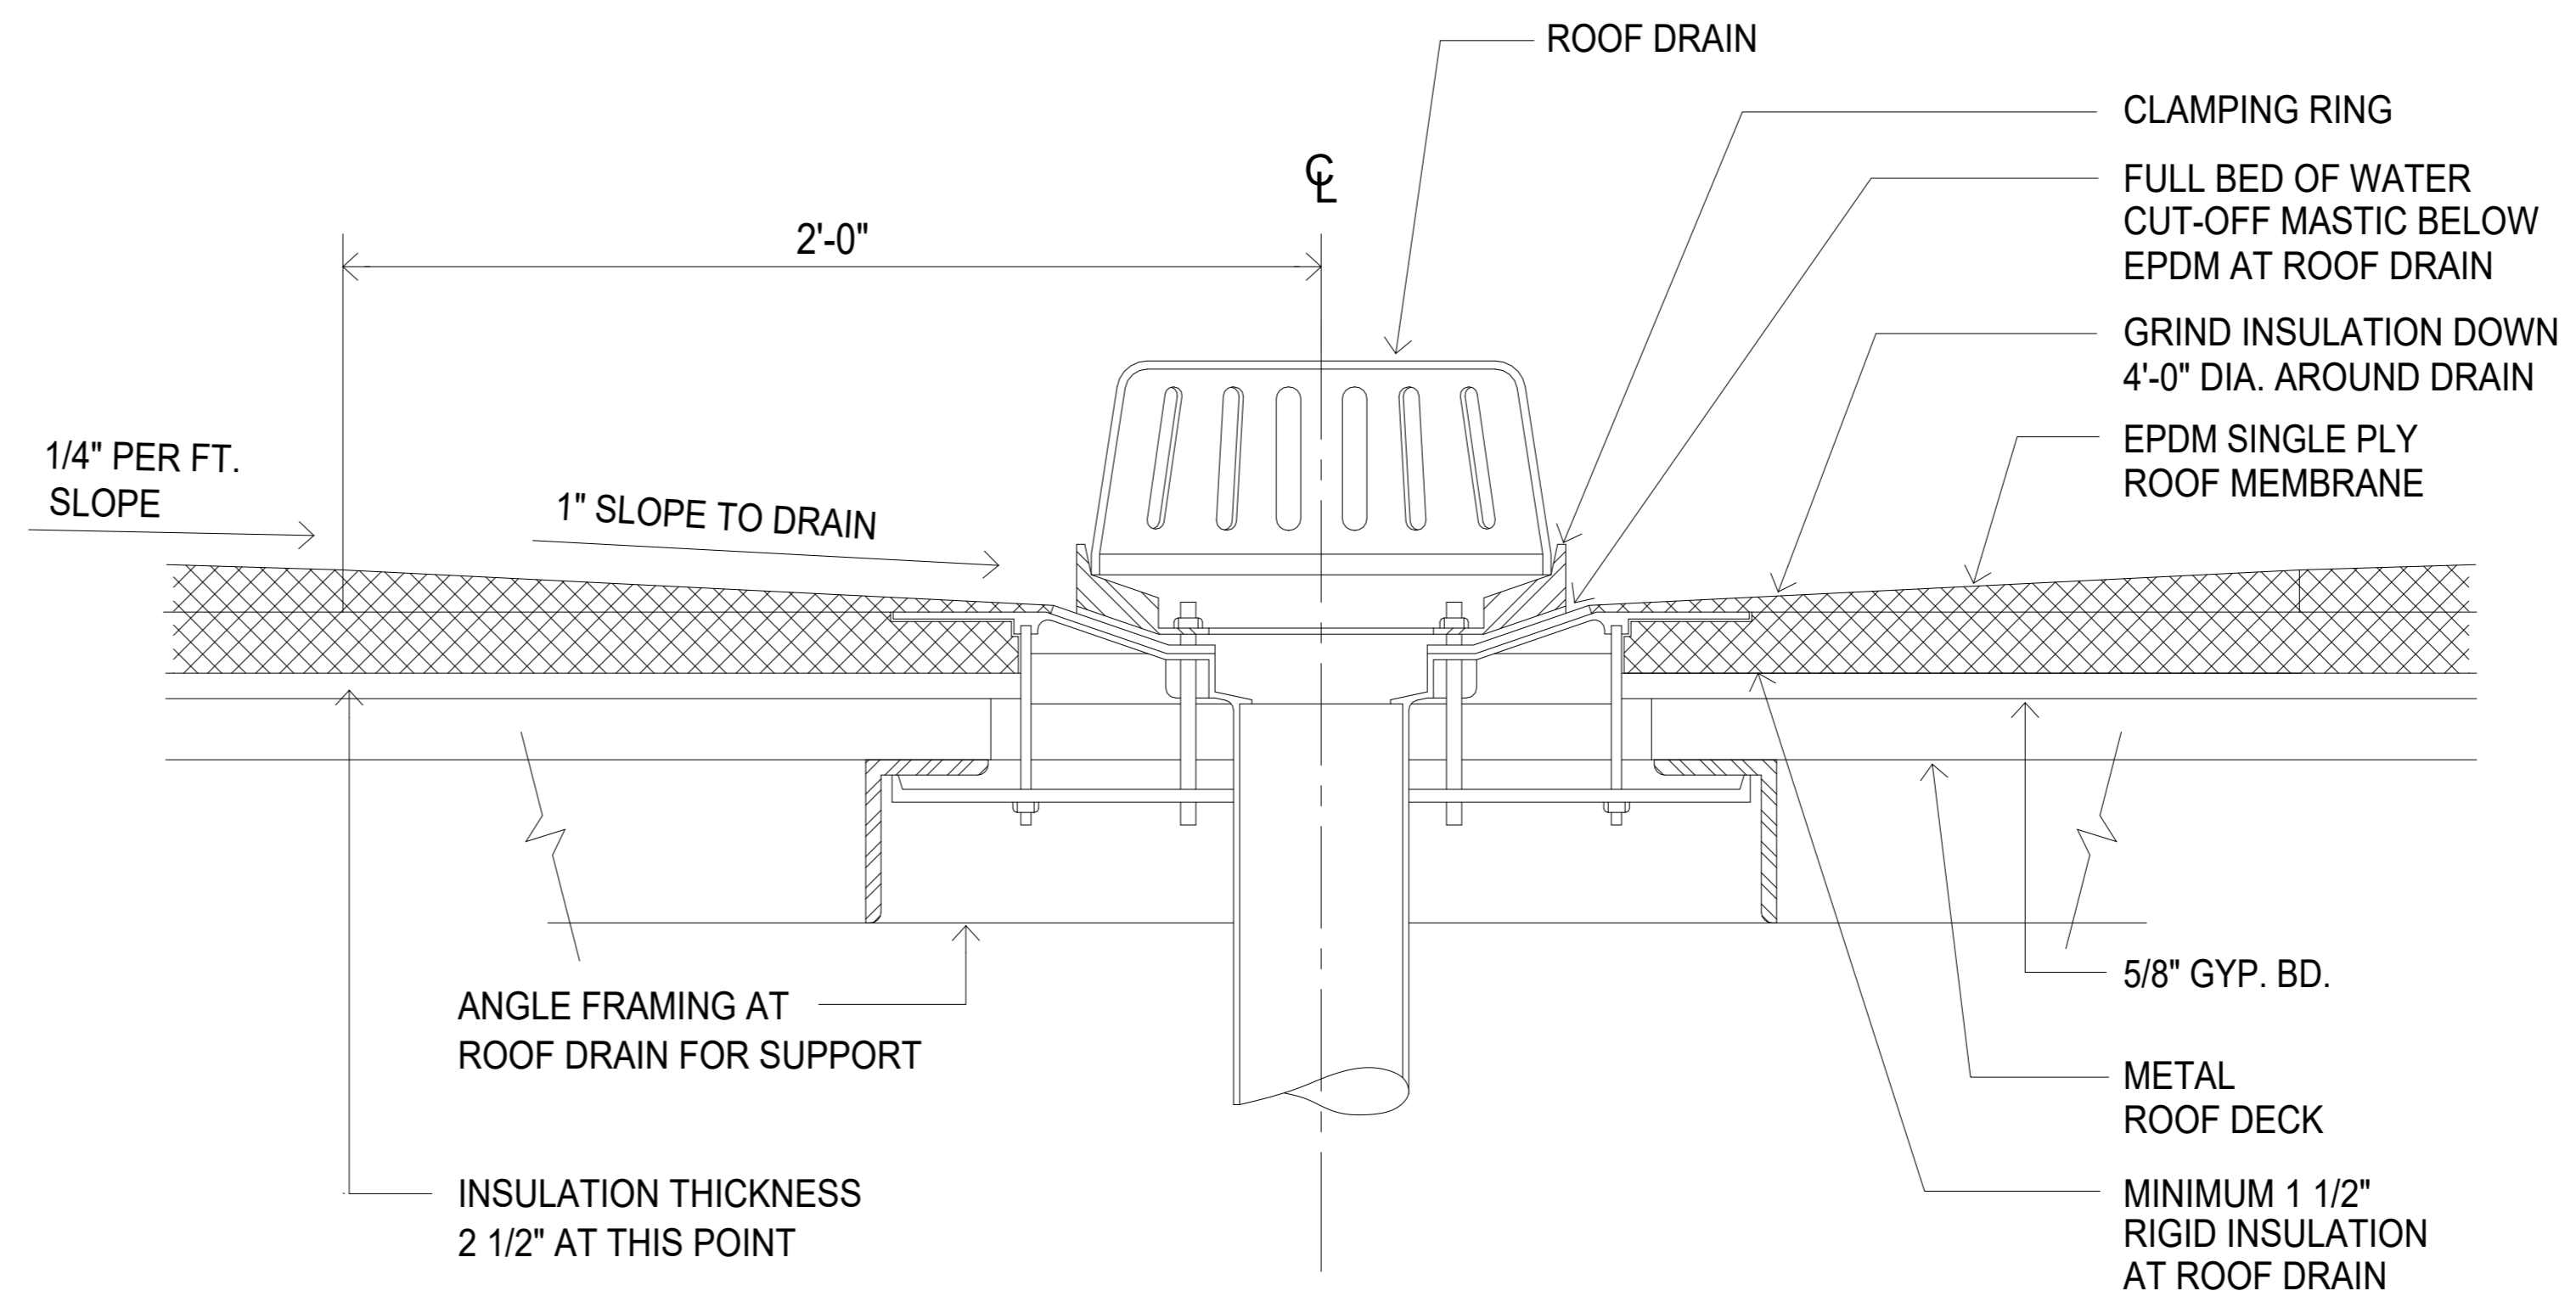

② TYPICAL ROOF DRAIN DETAIL
3" = 1'-0"

KEYNOTE LEGEND	
Key Value	Keynote Text
06 16 00.C3	1/2" Particleboard
06 16 00.C7	1" Particleboard
06 22 00.A2	1x2 Wood Trim
06 22 00.A4	1x4 Wood Trim
09 22 16.13.14	3 5/8" Metal Runner

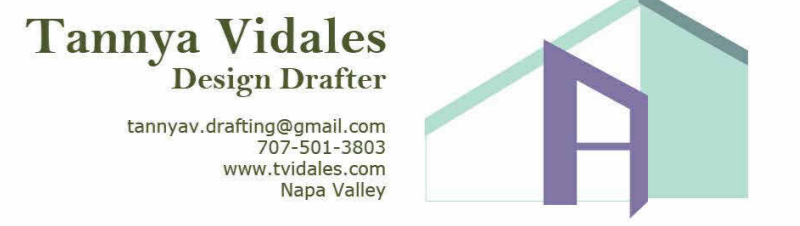

www.autodesk.com/revit

No.	Description	Date

VIDALES
OFFICE BUILDING
DETAILS

Project Number	2024-0043
Date	May 01, 2024
Drawn By	Author
Checked By	Checker

A600

Scale	3" = 1'-0"
-------	------------

5/12/2024 4:04:22 PM