






PERSPECTIVES

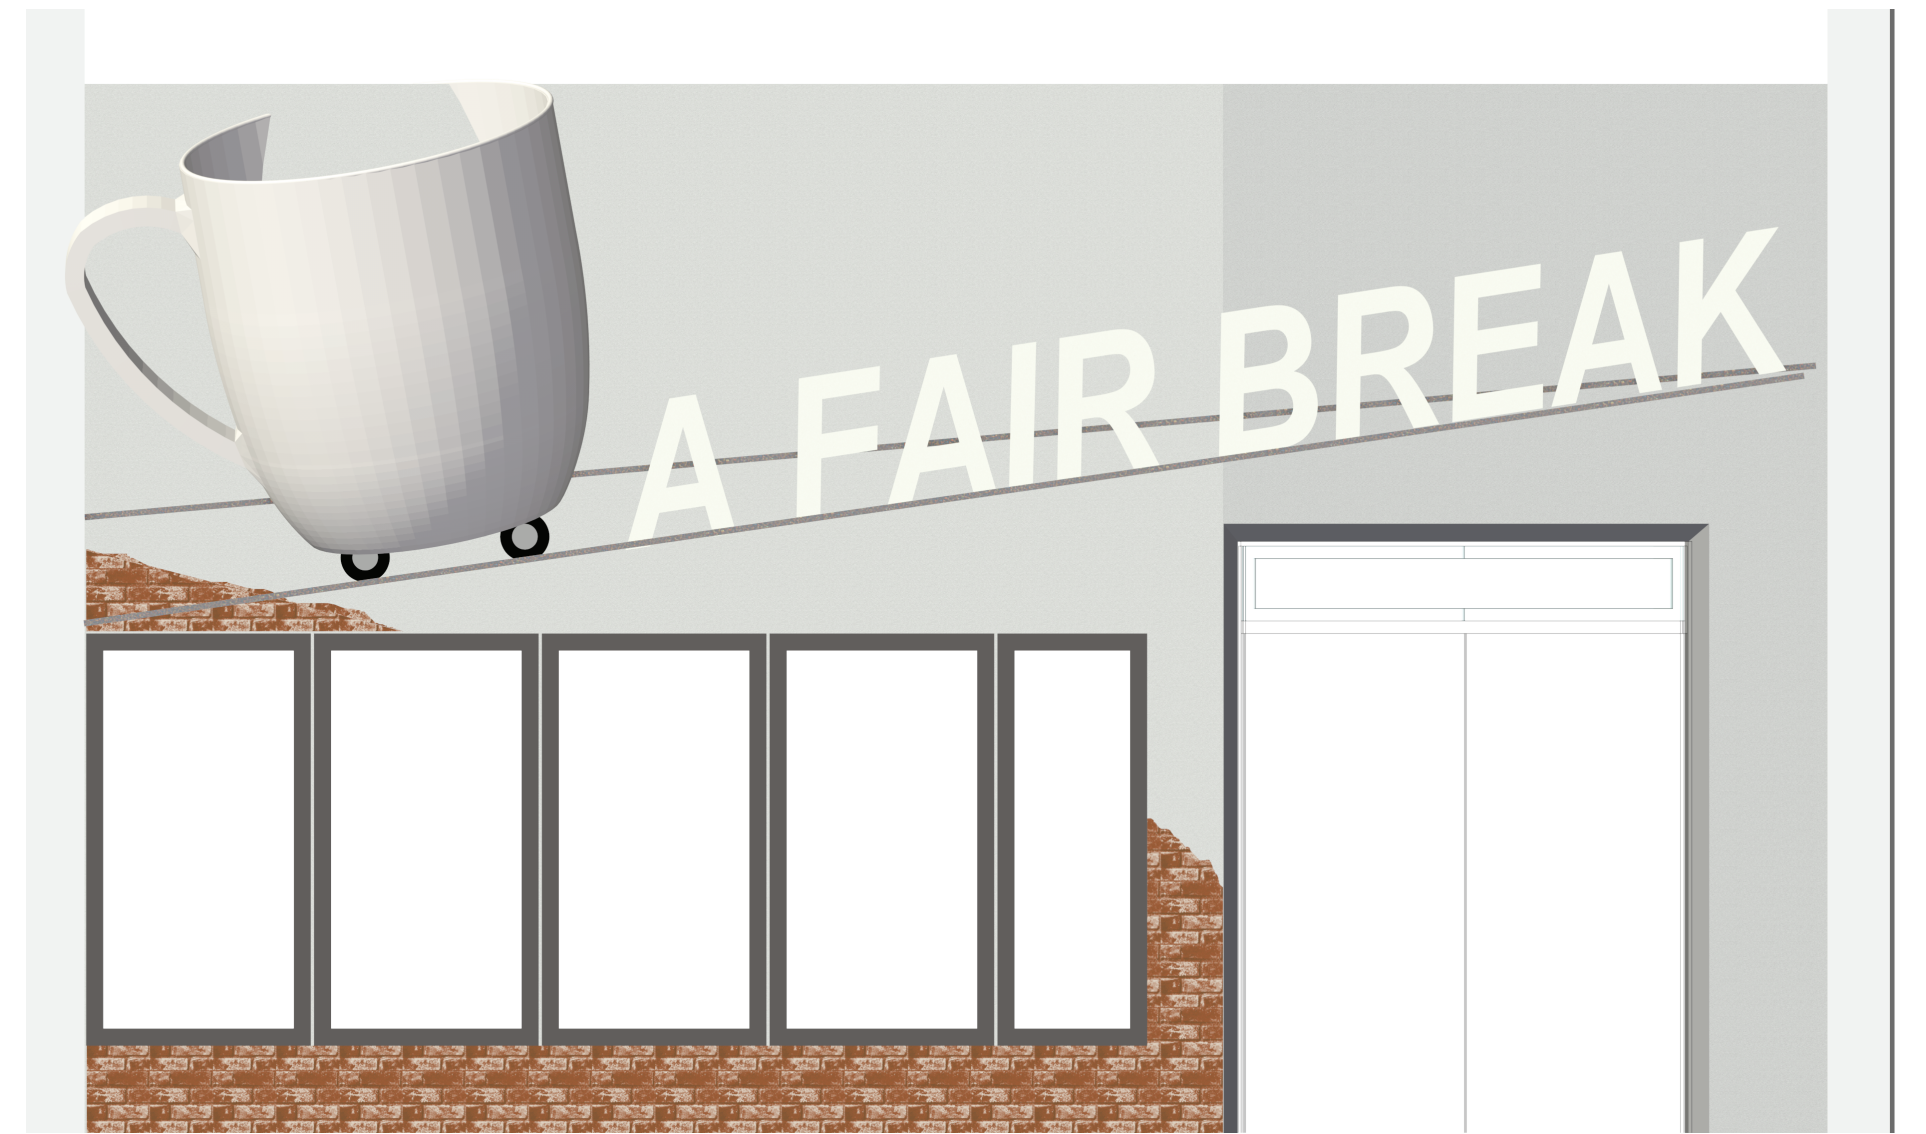

FACADE ELEVATION

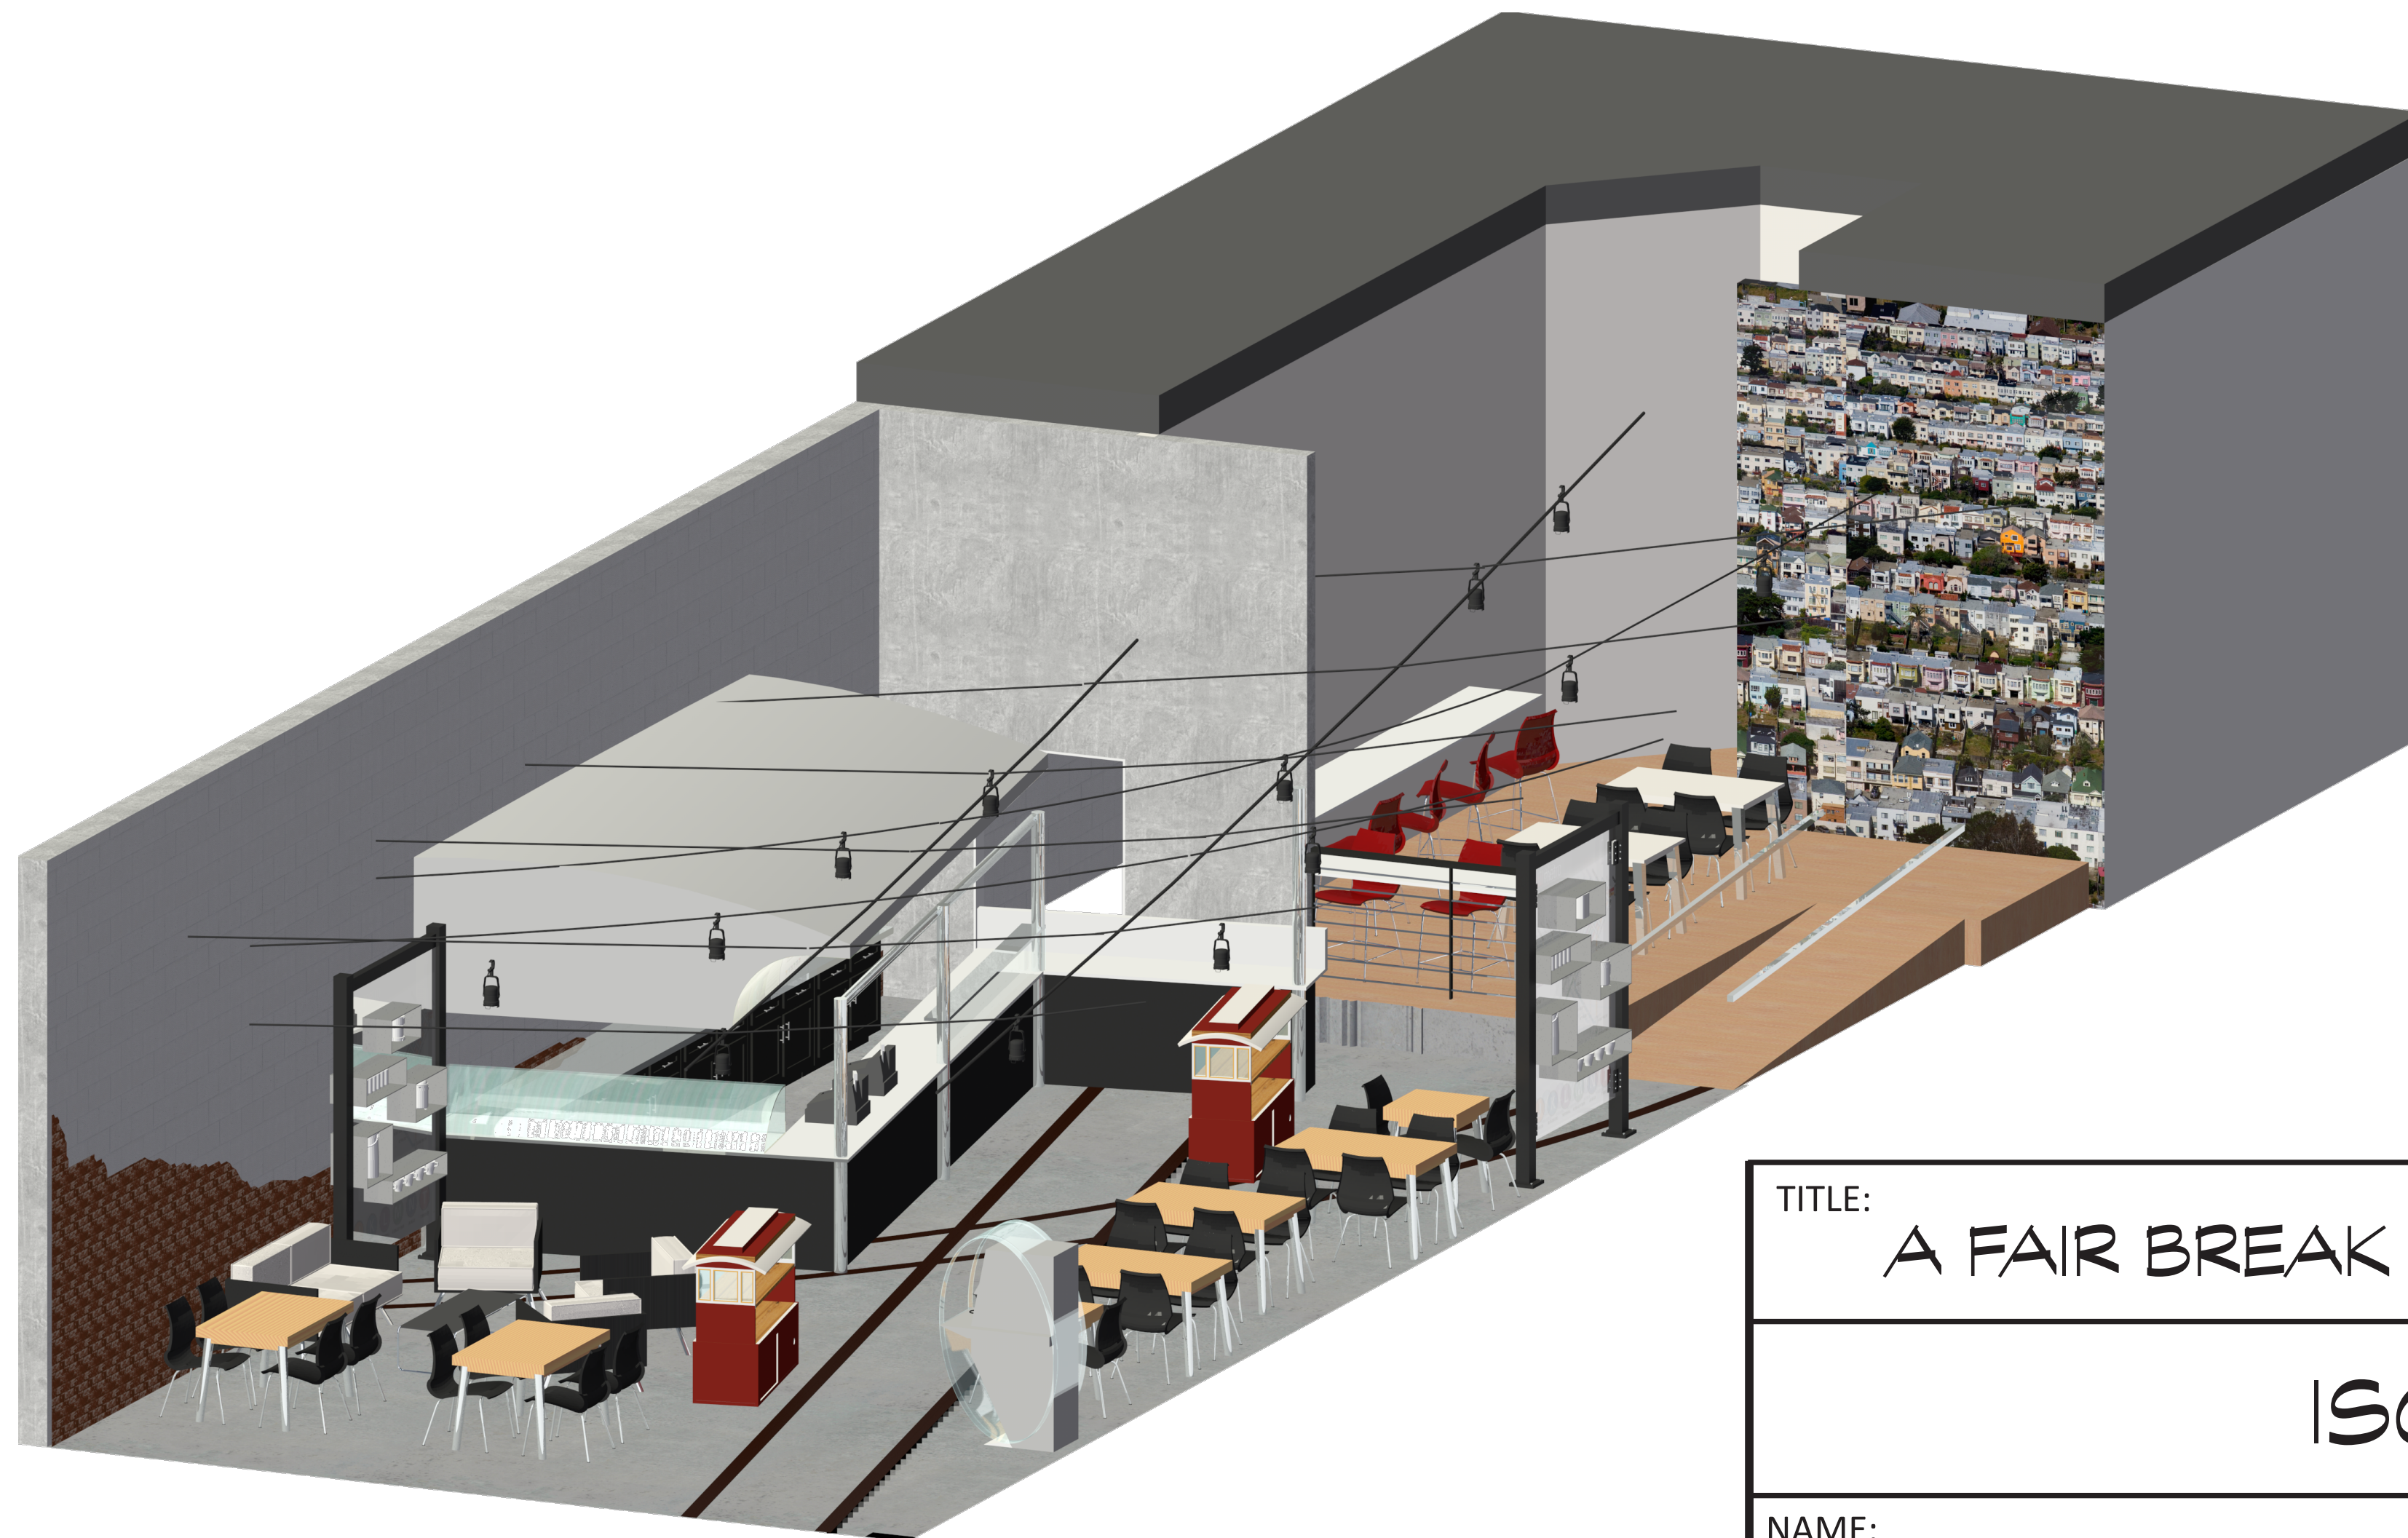

ISOMETRIC

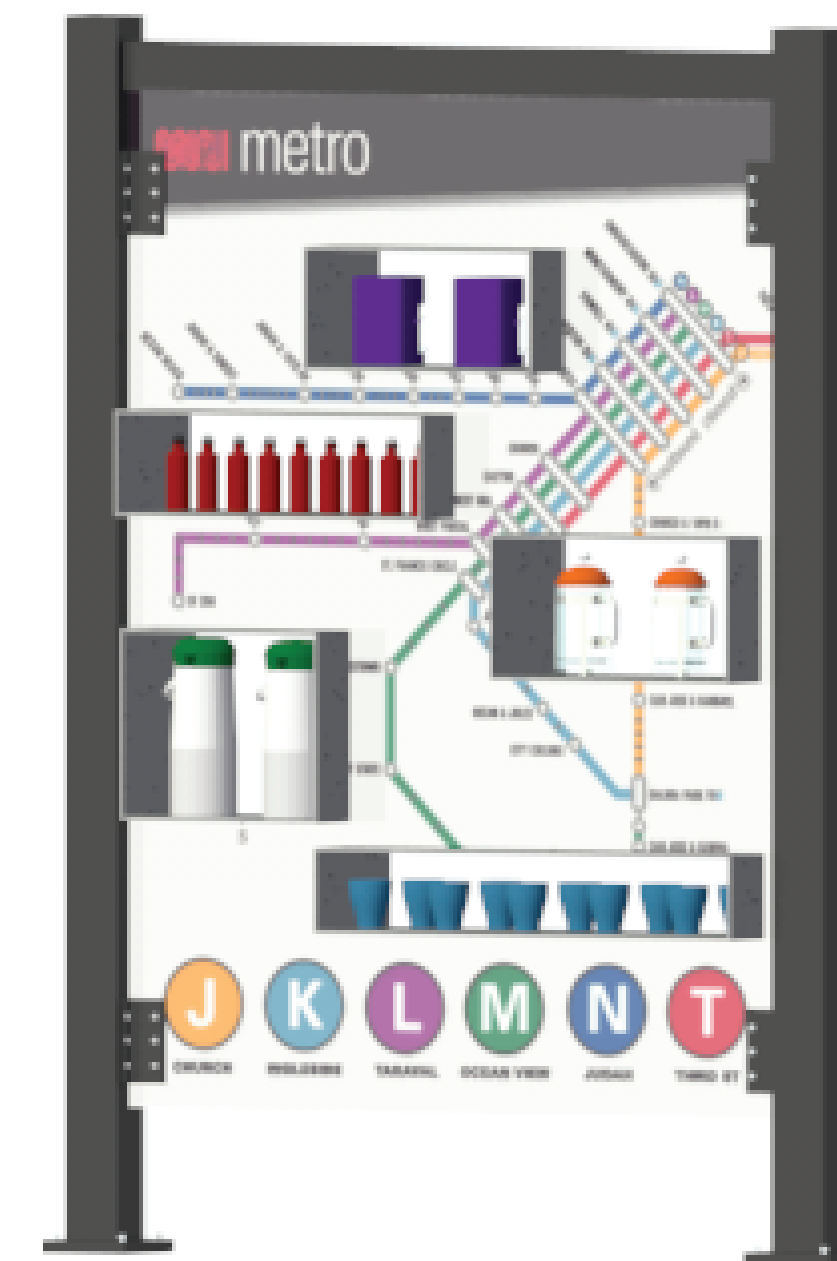

DISPLAY SHELVES

TITLE:  
A FAIR BREAK CAFE DESIGN

PAGE:  
A2

ISOMETRIC & ELEVATION

NAME:  
JESSICA CHAO & RUSSELL VALERA