


Project Notes:

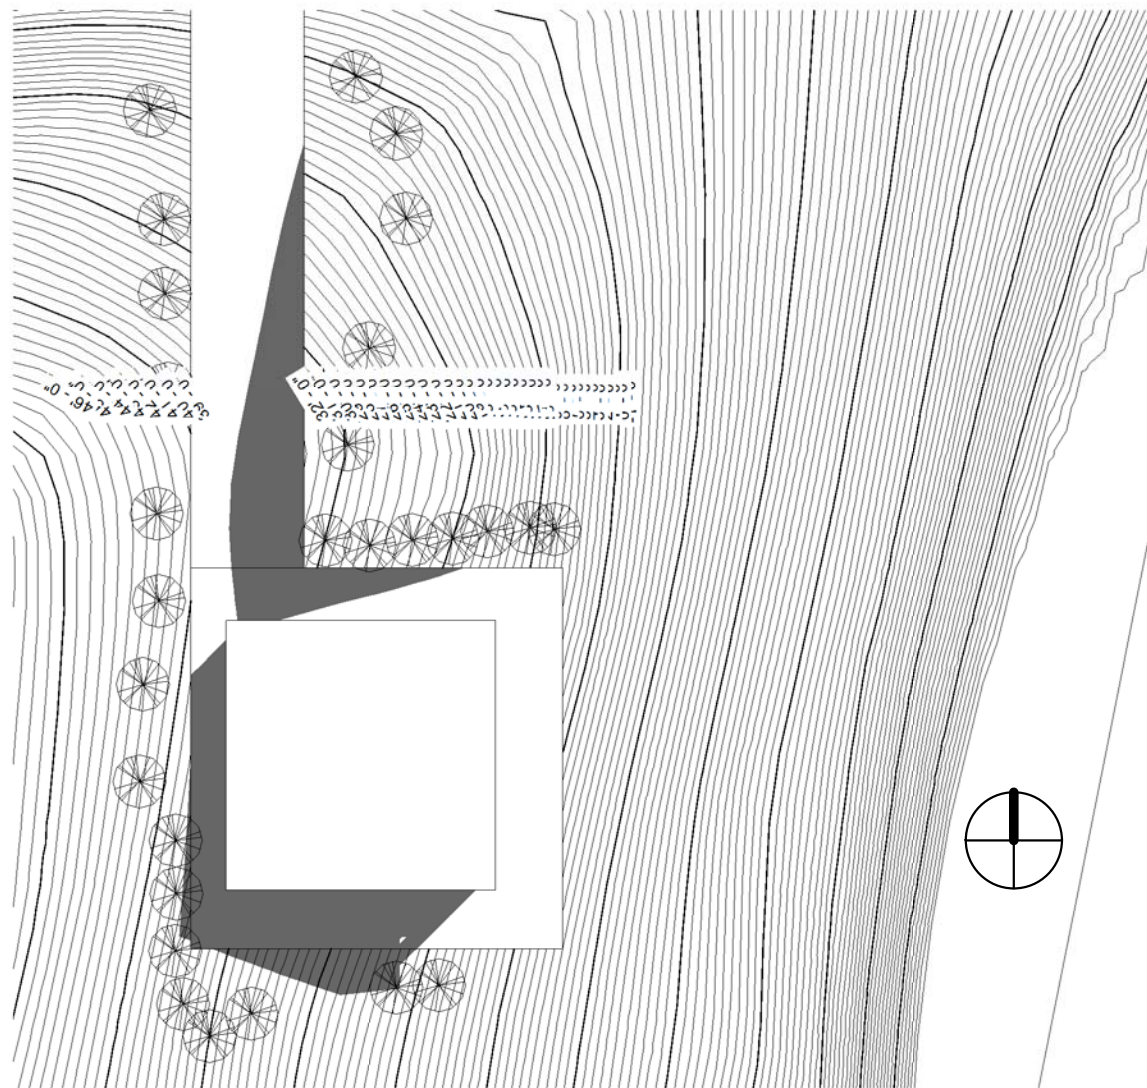

1 Site
1" = 40'-0"



Client:

RUSSELL V.

Project/Location:

DREAM HOME
162 Marina Vista Ave.
Larkspur, CA 94939

DRAWN BY:

Russell Valera
1175 Lake Blvd.
Davis, CA 95616

Scale:

1" = 40'-0"

DATE:

12/17/2013 4:08:24 PM